



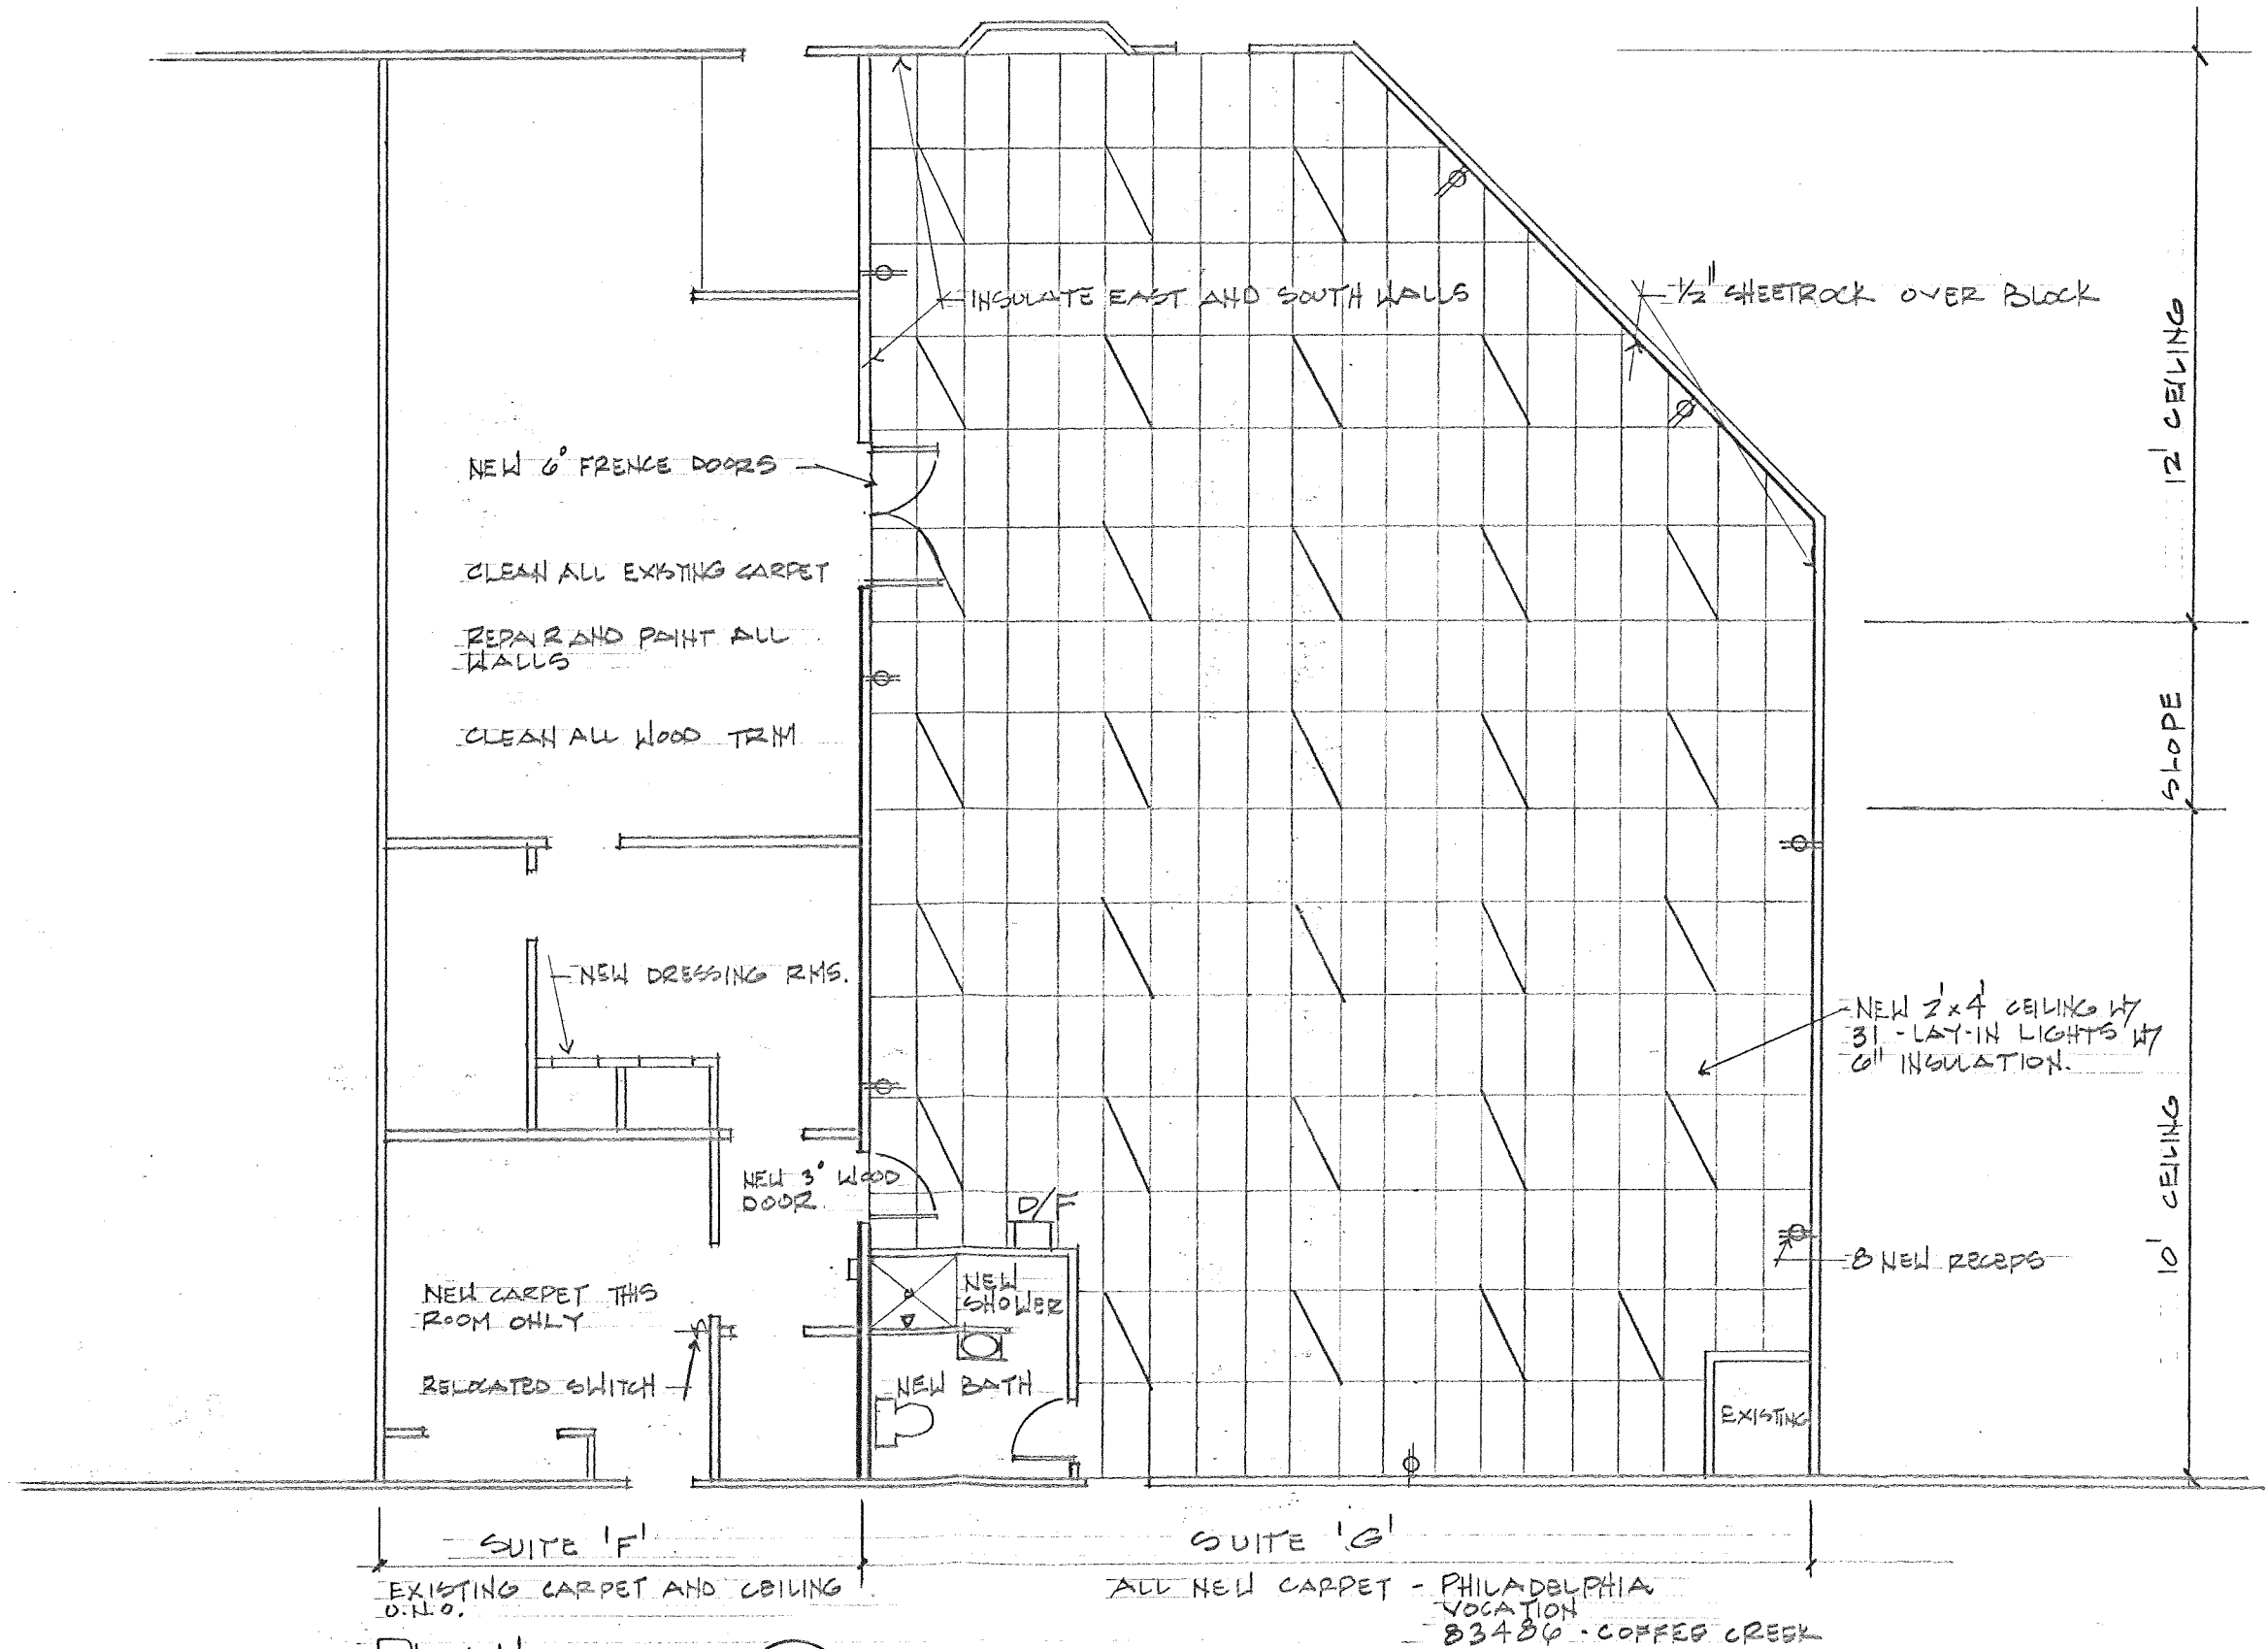

PLAN

SCALE: 1/8" = 1'-0"

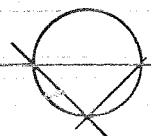

JAZZER/CSE

J.A.O.-ADP
12-2-91