


- 12" 8" Paxlin 2x4 wall 1/2 Rock
- 2x4" + Sheetrock
- 2x6 wall

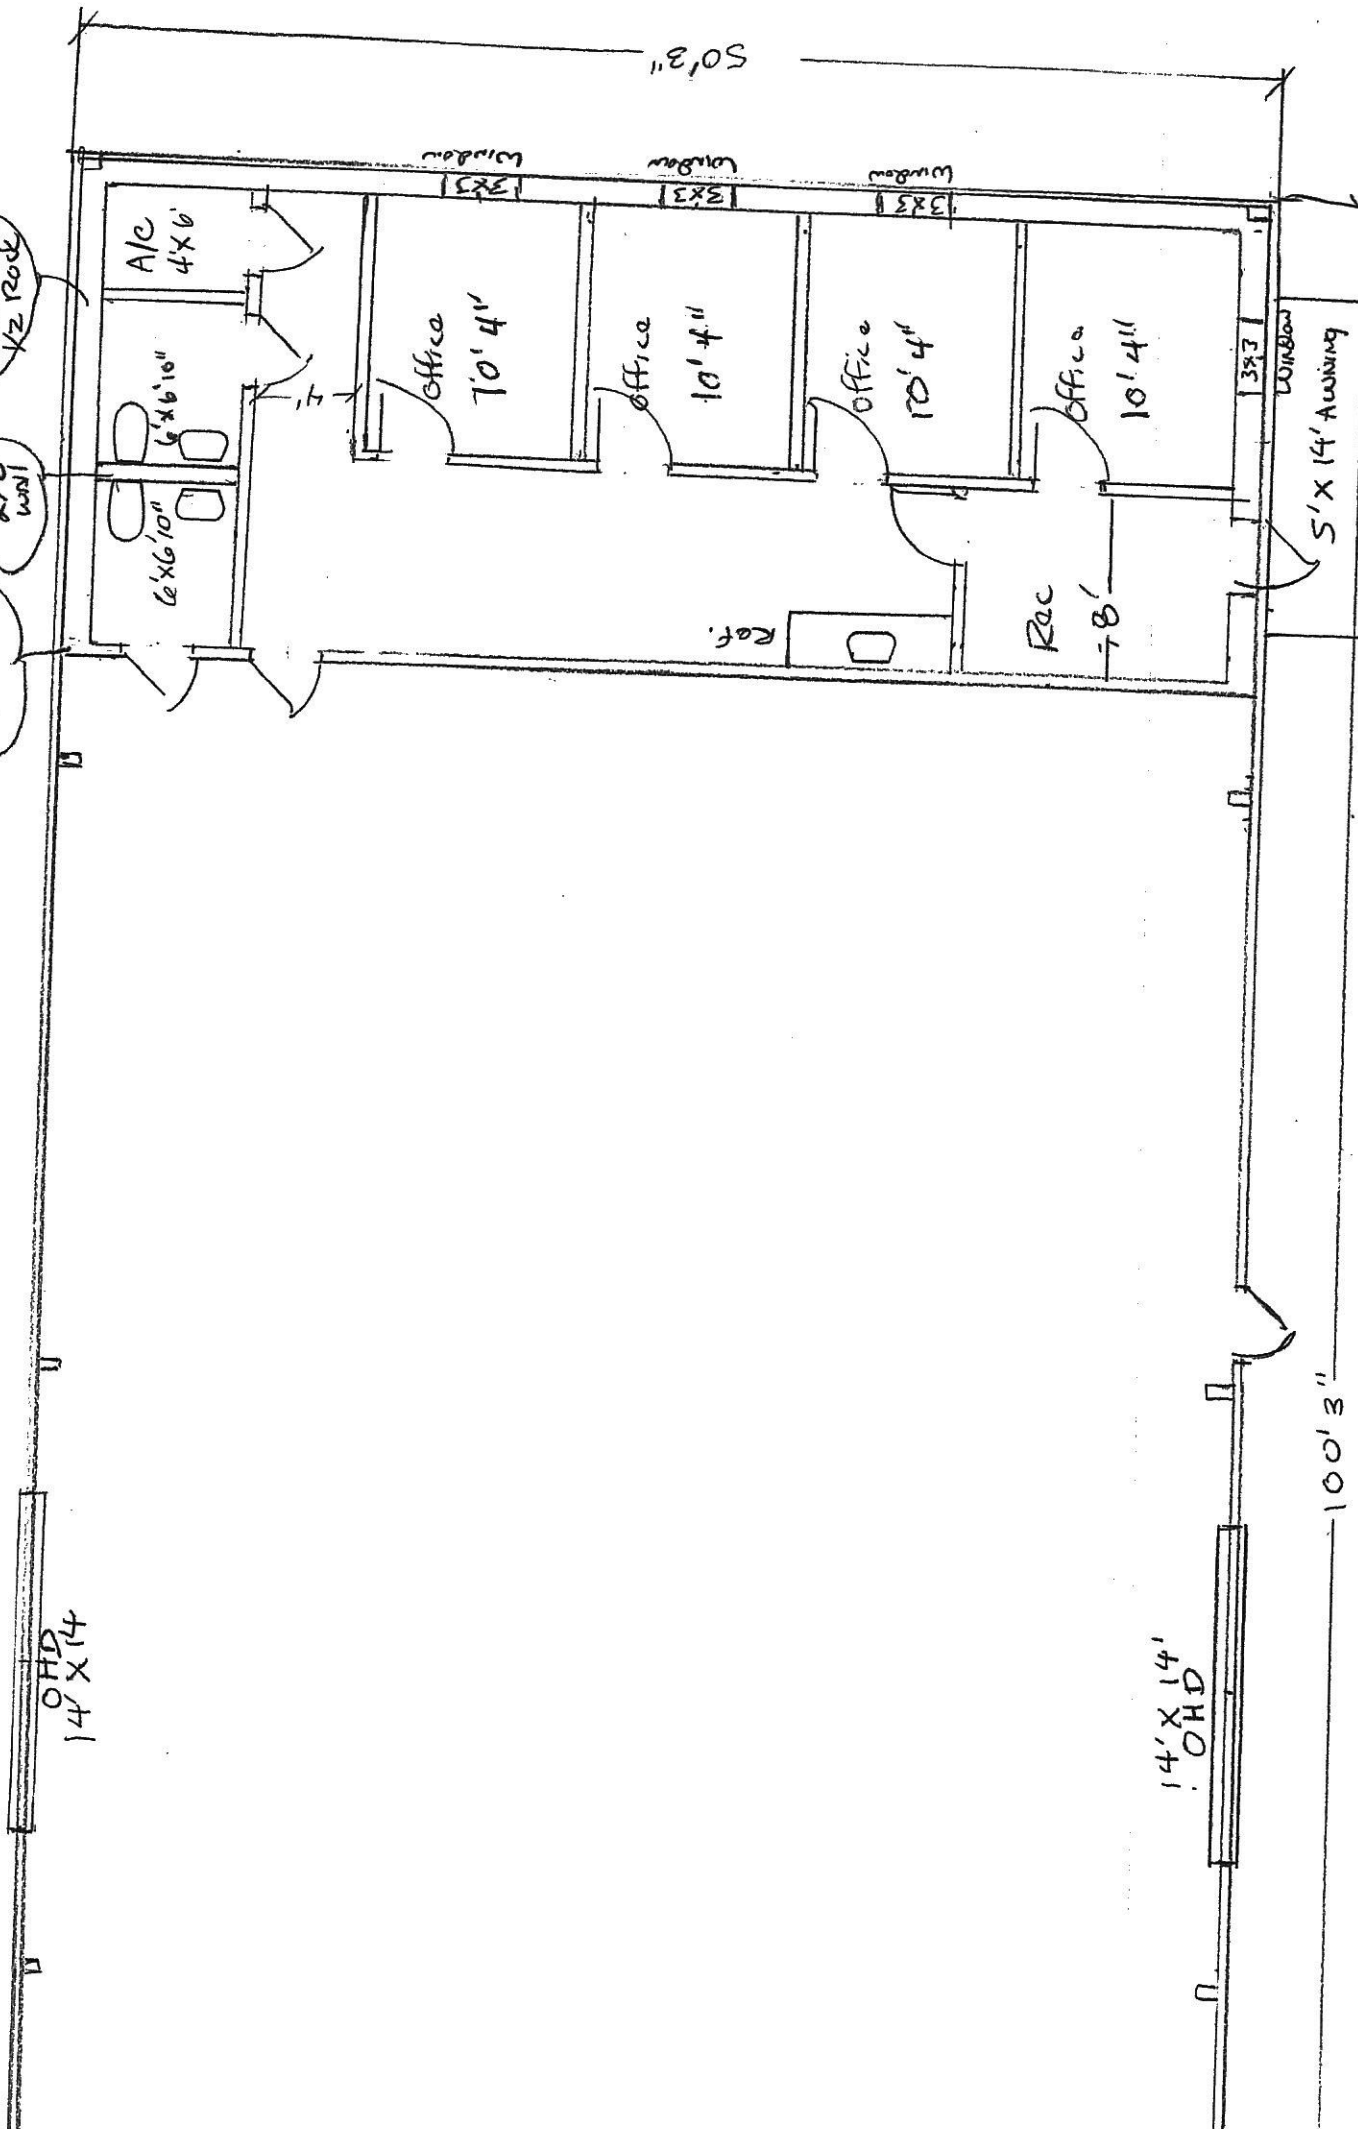

OHD
14' x 14'

OHD
14' x 14'

100' 3"

50' 3"

5' x 14' Awning
Window

A/C
4' x 6"

6' x 6' 10"

Office
10' 4"

Office
10' 4"

Office
10' 4"

Office
10' 4"

Rac
8'

Ref.

Window
3' x 3'

Window
3' x 3'

Window
3' x 3'

3' x 3'

3' x 3'

3' x 3'