


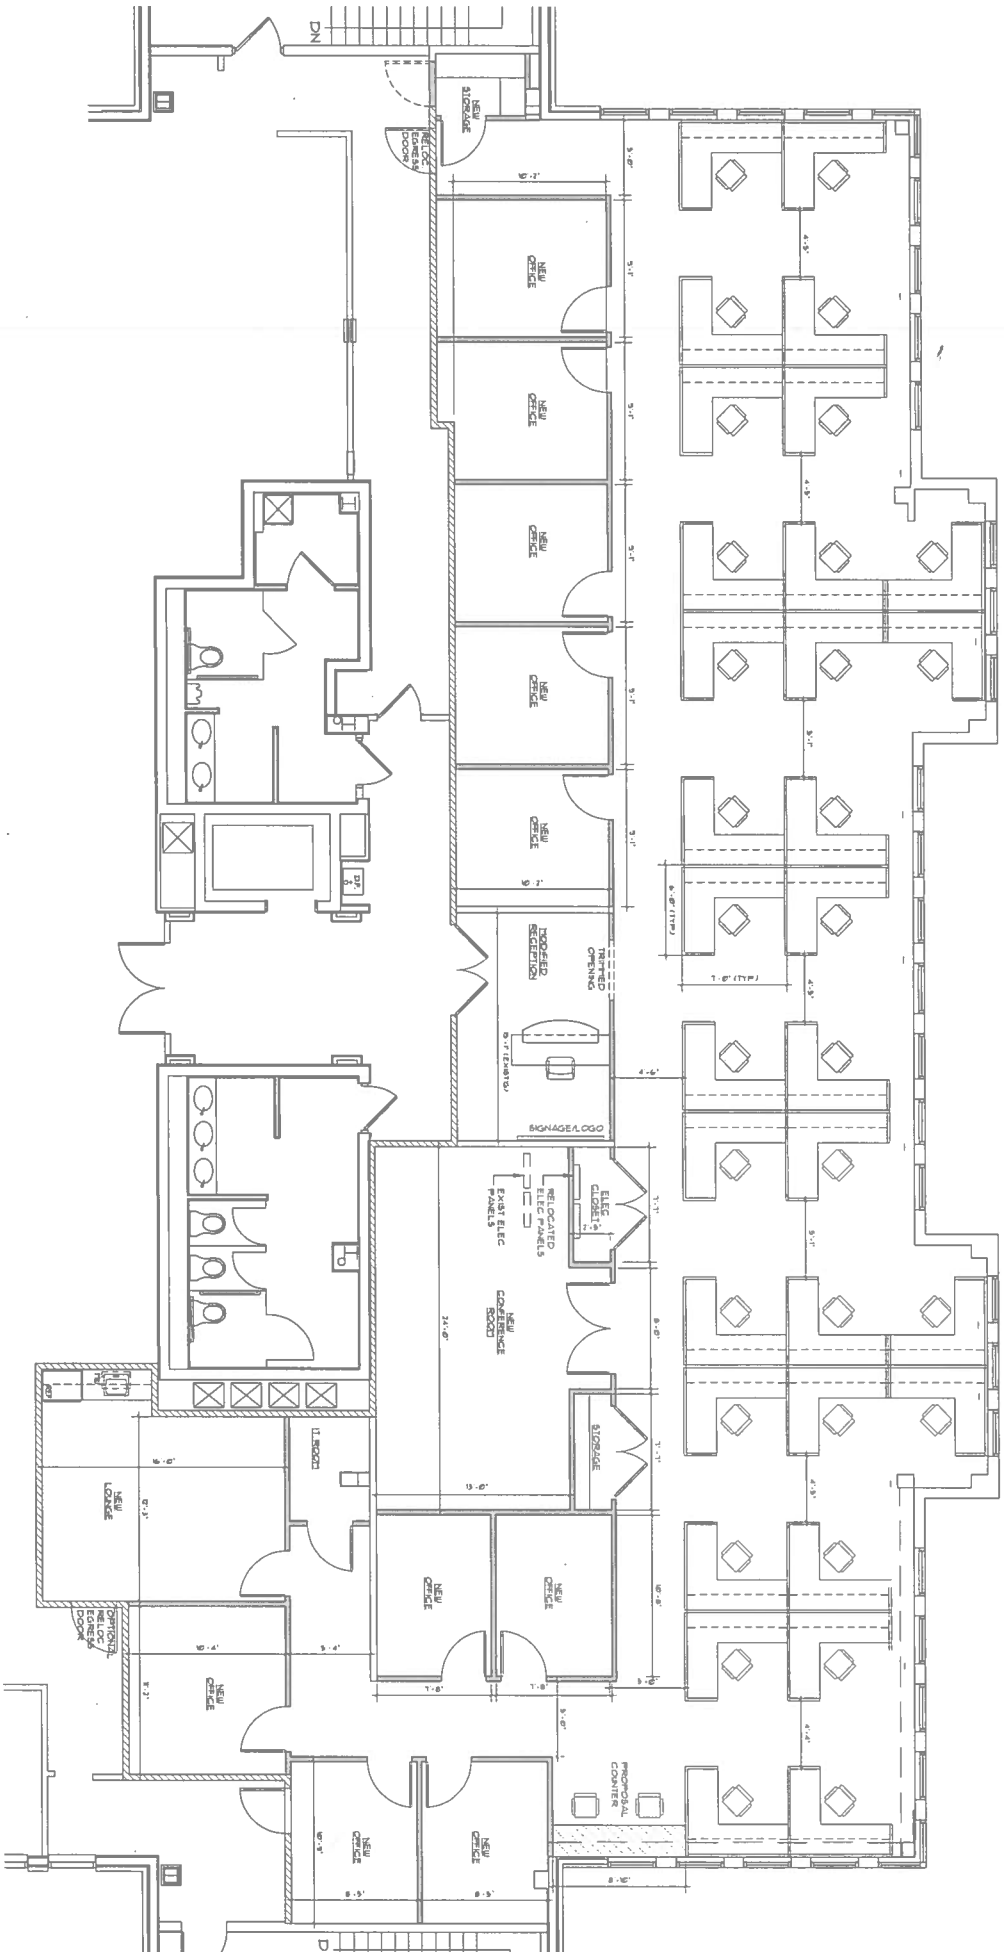

PROPOSED SPACE PLAN

HUB INTERNATIONAL GROUP NORTHEAST, INC.



1950 STATE ROUTE 34 BLDG. A
 SUITE 200
 WALL, NEW JERSEY
 SCALE 1/8" = 1'-0"
 PROJECT NUMBER: 663-1954