



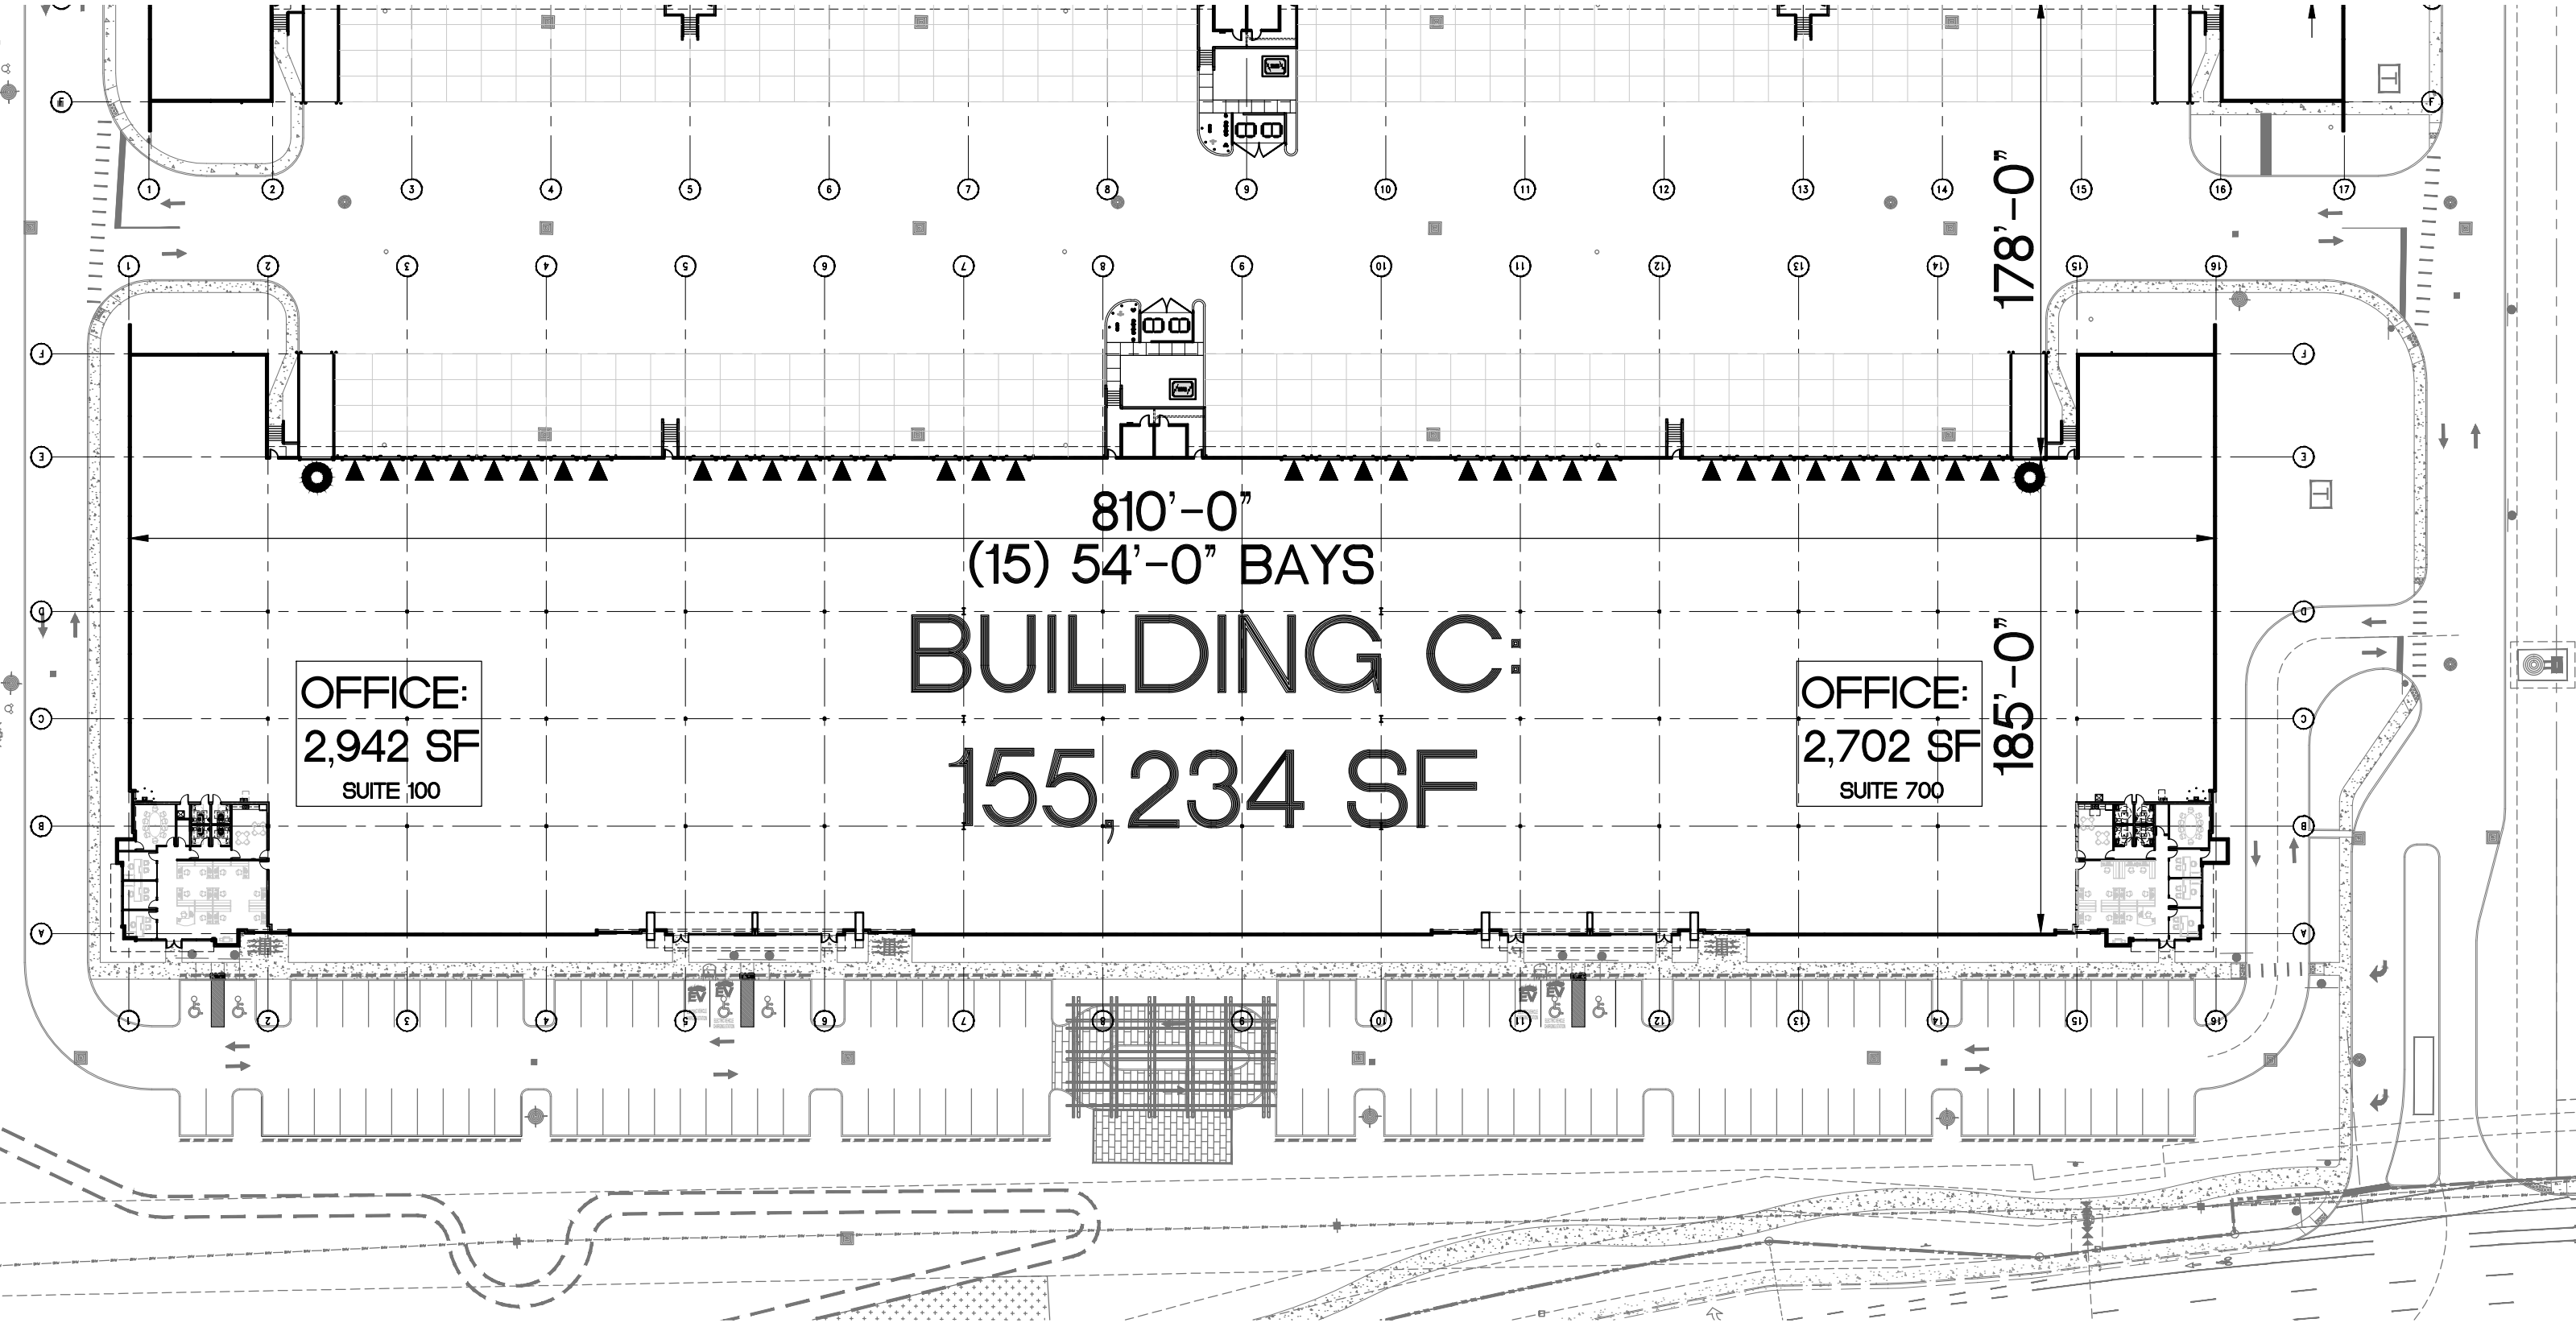

BUILDING C

PROJECT NO. 25029	0 30' 60'			COCOMAR SPEC OFFICES COCONUT CREEK, FLORIDA	C M B E ARCHITECTURE 7601 N. Federal Highway Suite 8205 Boca Raton, FL 33487
DATE: 06/12/2026	SCALE: 1" = 60'				

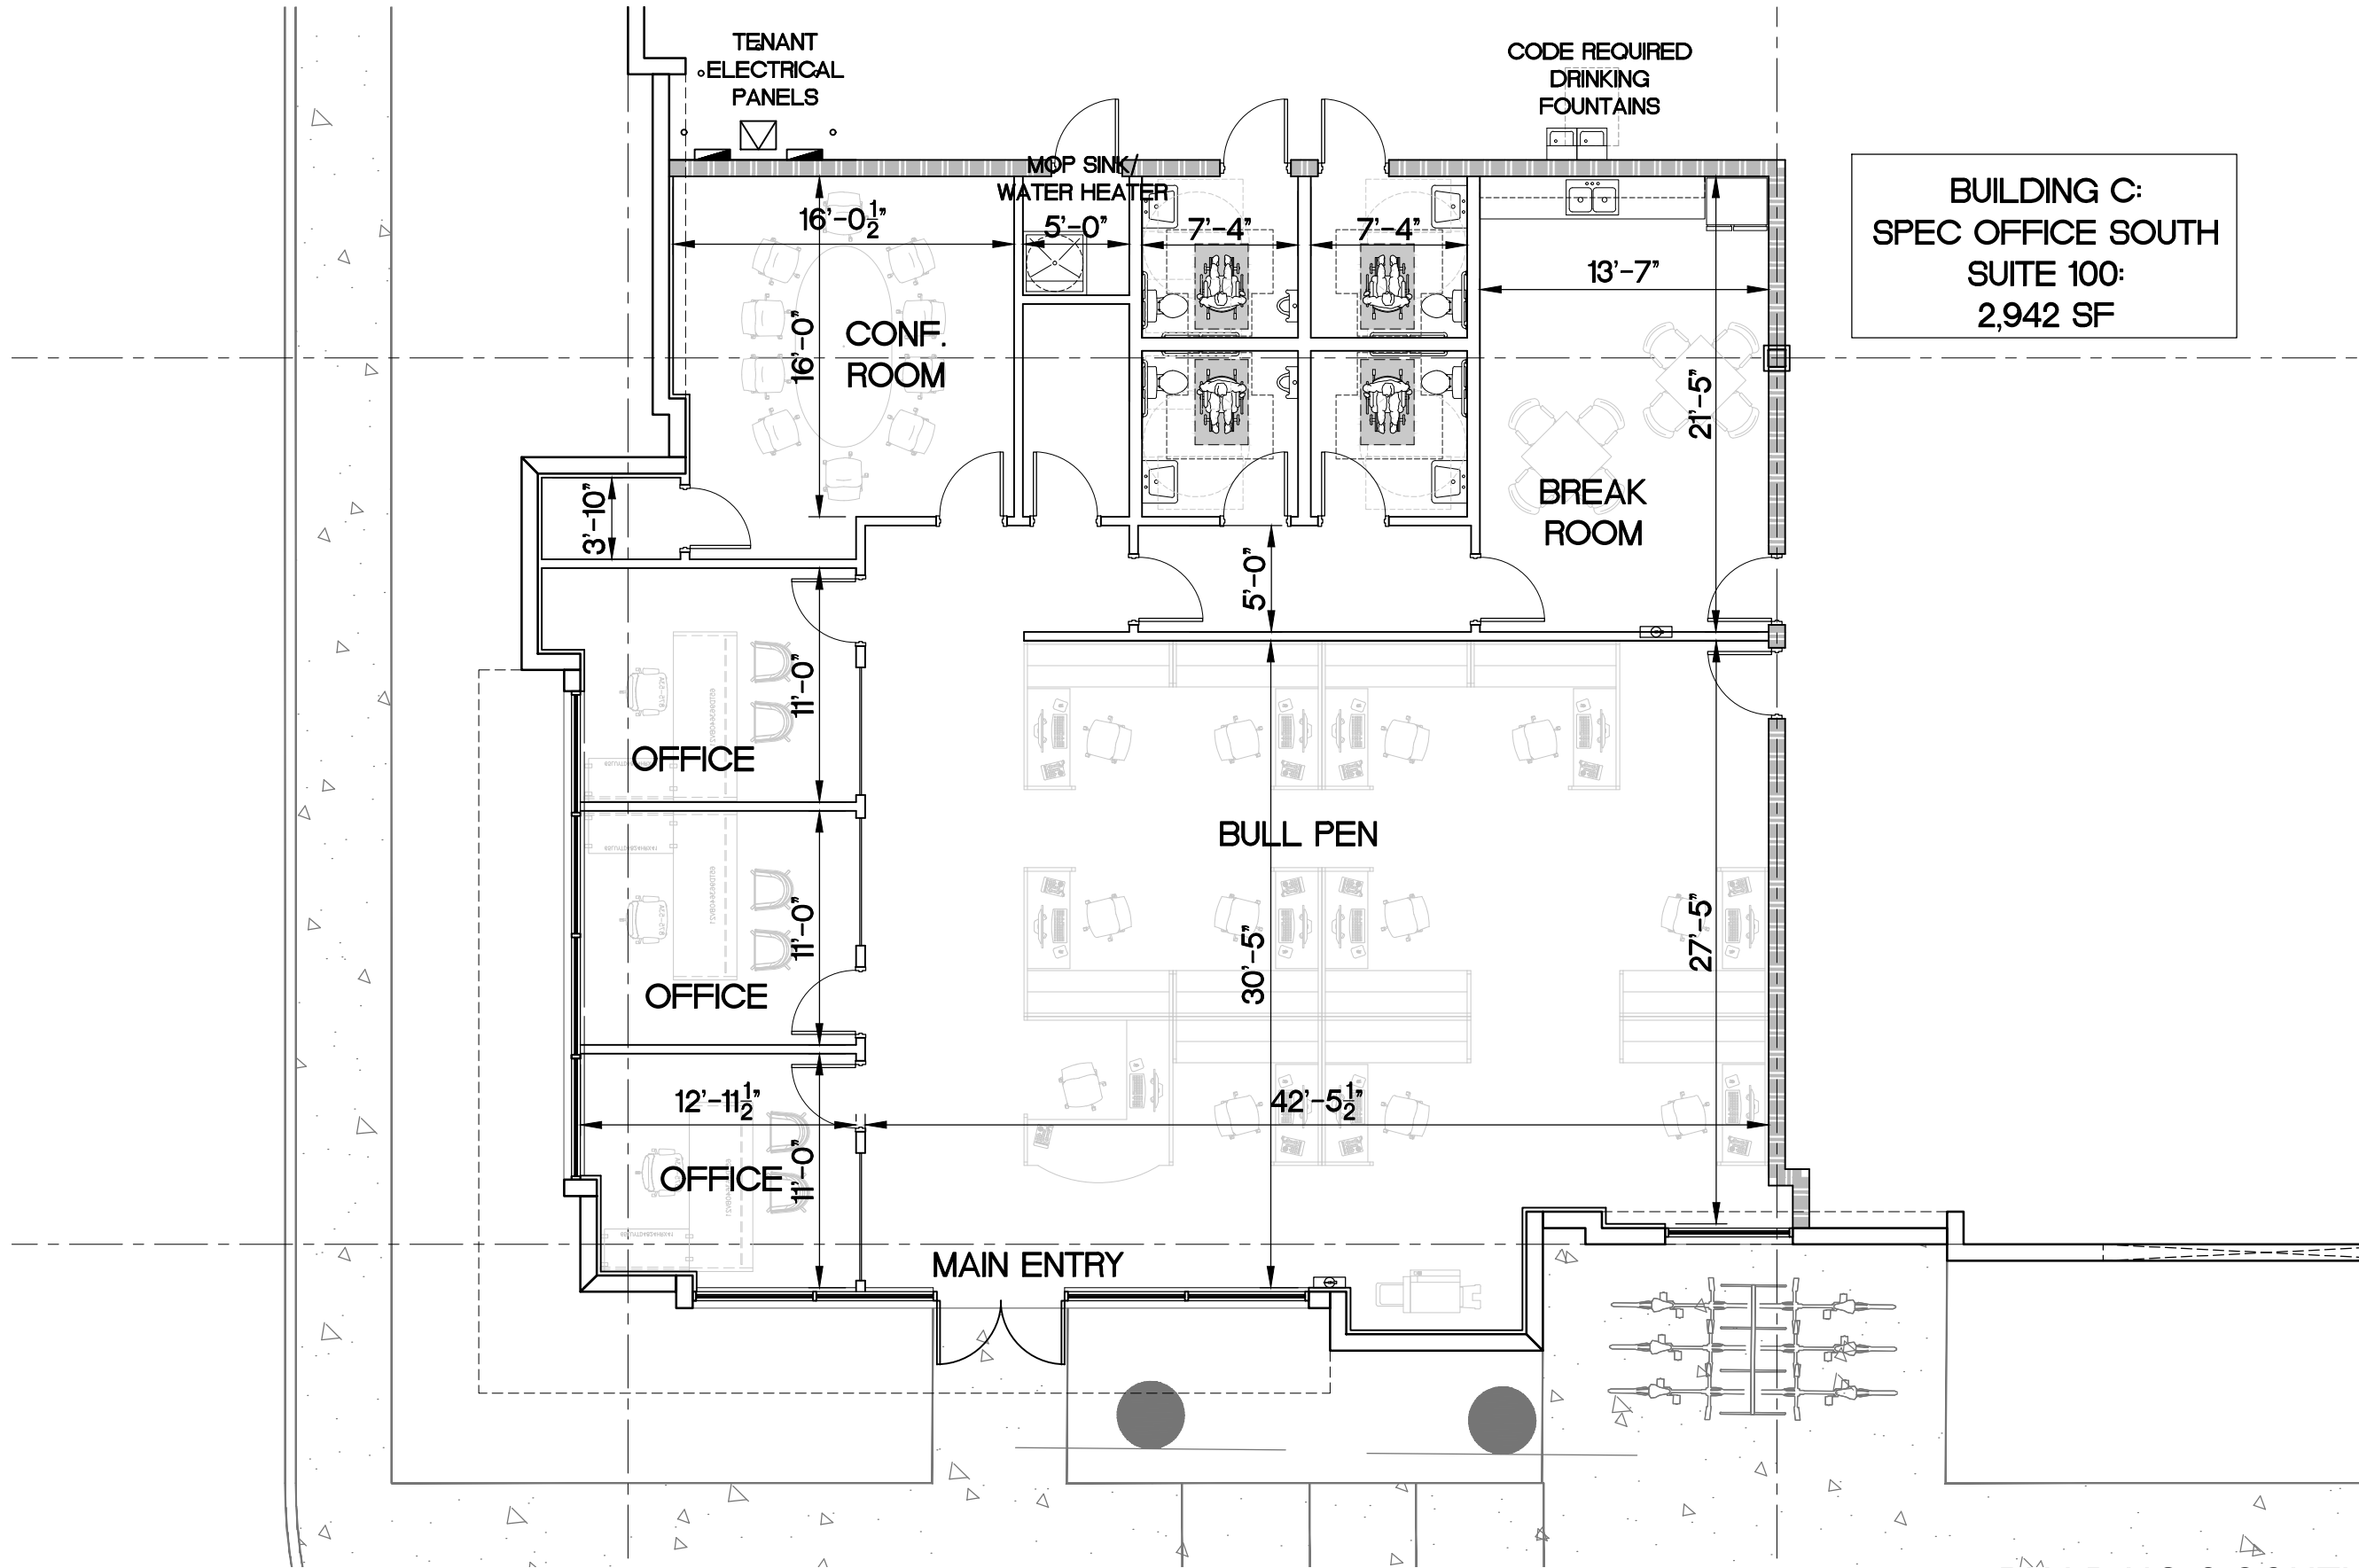

BUILDING C:
SPEC OFFICE SOUTH
SUITE 100:
2,942 SF

BUILDING C SOUTH

