

7225

N 110TH AVE

Glendale, AZ 85307

AVAILABLE FOR LEASE
±3,384 - ±4,023 SF




CBRE

SUITE 1

- » ±3,384 SF
- » 1 Grade Level Door
- » 600 Amps 120-208V
- » HVAC Cooled
- » Available Now





NOT TO SCALE
ALL MEASUREMENTS
ARE APPROXIMATE

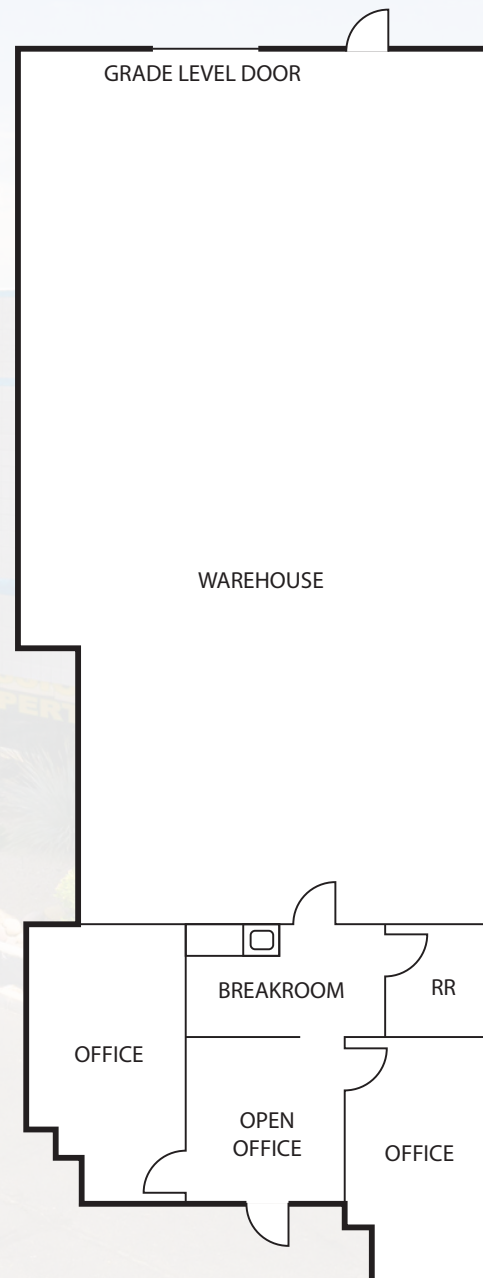

SUITE 9

- » ±4,023 SF
- » 1 Grade Level Door (12'x14')
- » 600 Amps 120-208V
- » EVAP Cooled
- » End Cap Unit
- » Available Now

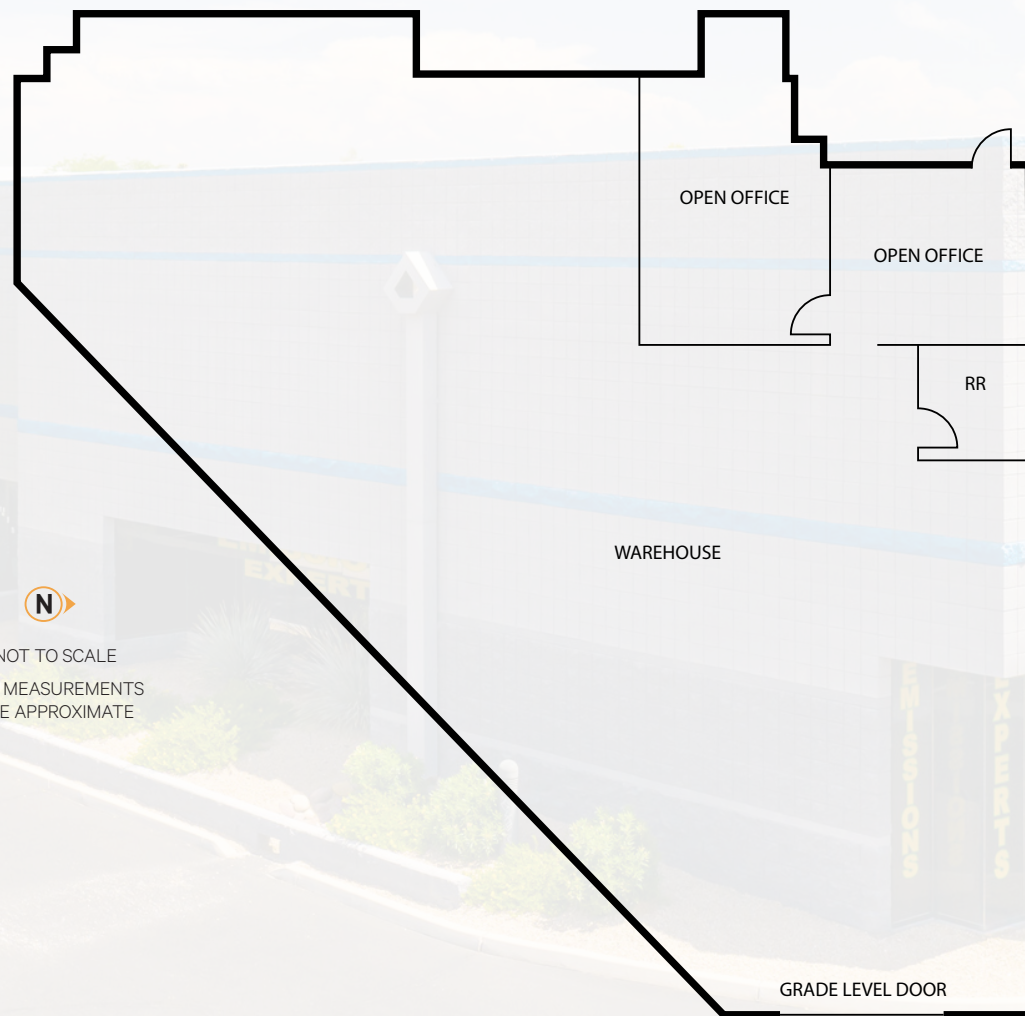

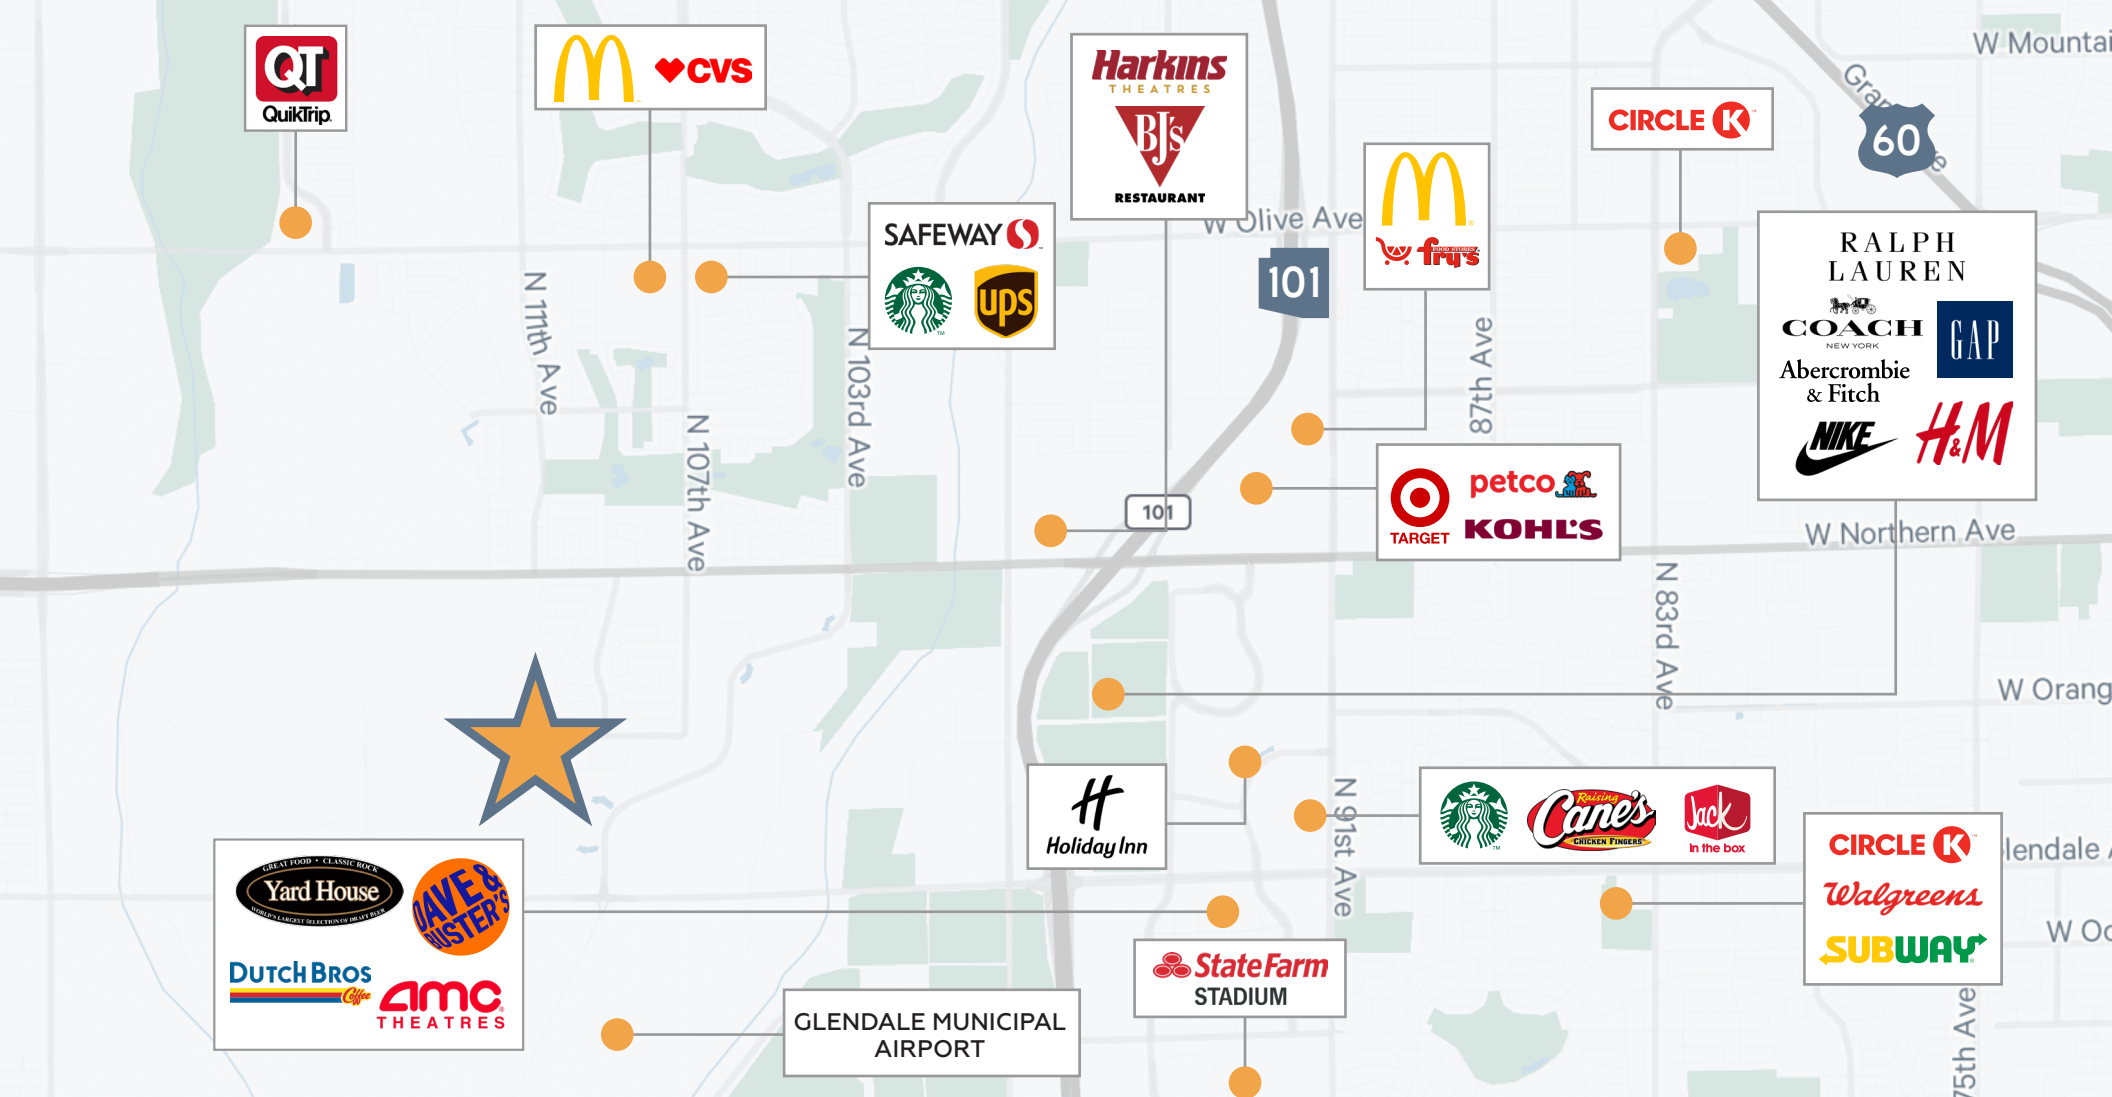

CONTACT

JONATHAN TEETER
Senior Vice President
+1 602 810 8373
jonathan.teeter@cbre.com

ANDREW MCCURDY
Associate
+1 602 558 7997
andrew.mccurdy@cbre.com

JOHN GRADY
Vice Chairman
+1 480 276 5970
john.grady@cbre.com

7225
N 110TH AVE

Glendale, AZ 85307

© 2026 CBRE, Inc. All rights reserved. This information has been obtained from sources believed reliable, but has not been verified for accuracy or completeness. You should conduct a careful, independent investigation of the property and verify all information. Any reliance on this information is solely at your own risk. CBRE and the CBRE logo are service marks of CBRE, Inc. All other marks displayed on this document are the property of their respective owners. Photos herein are the property of their respective owners. Use of these images without the express written consent of the owner is prohibited.