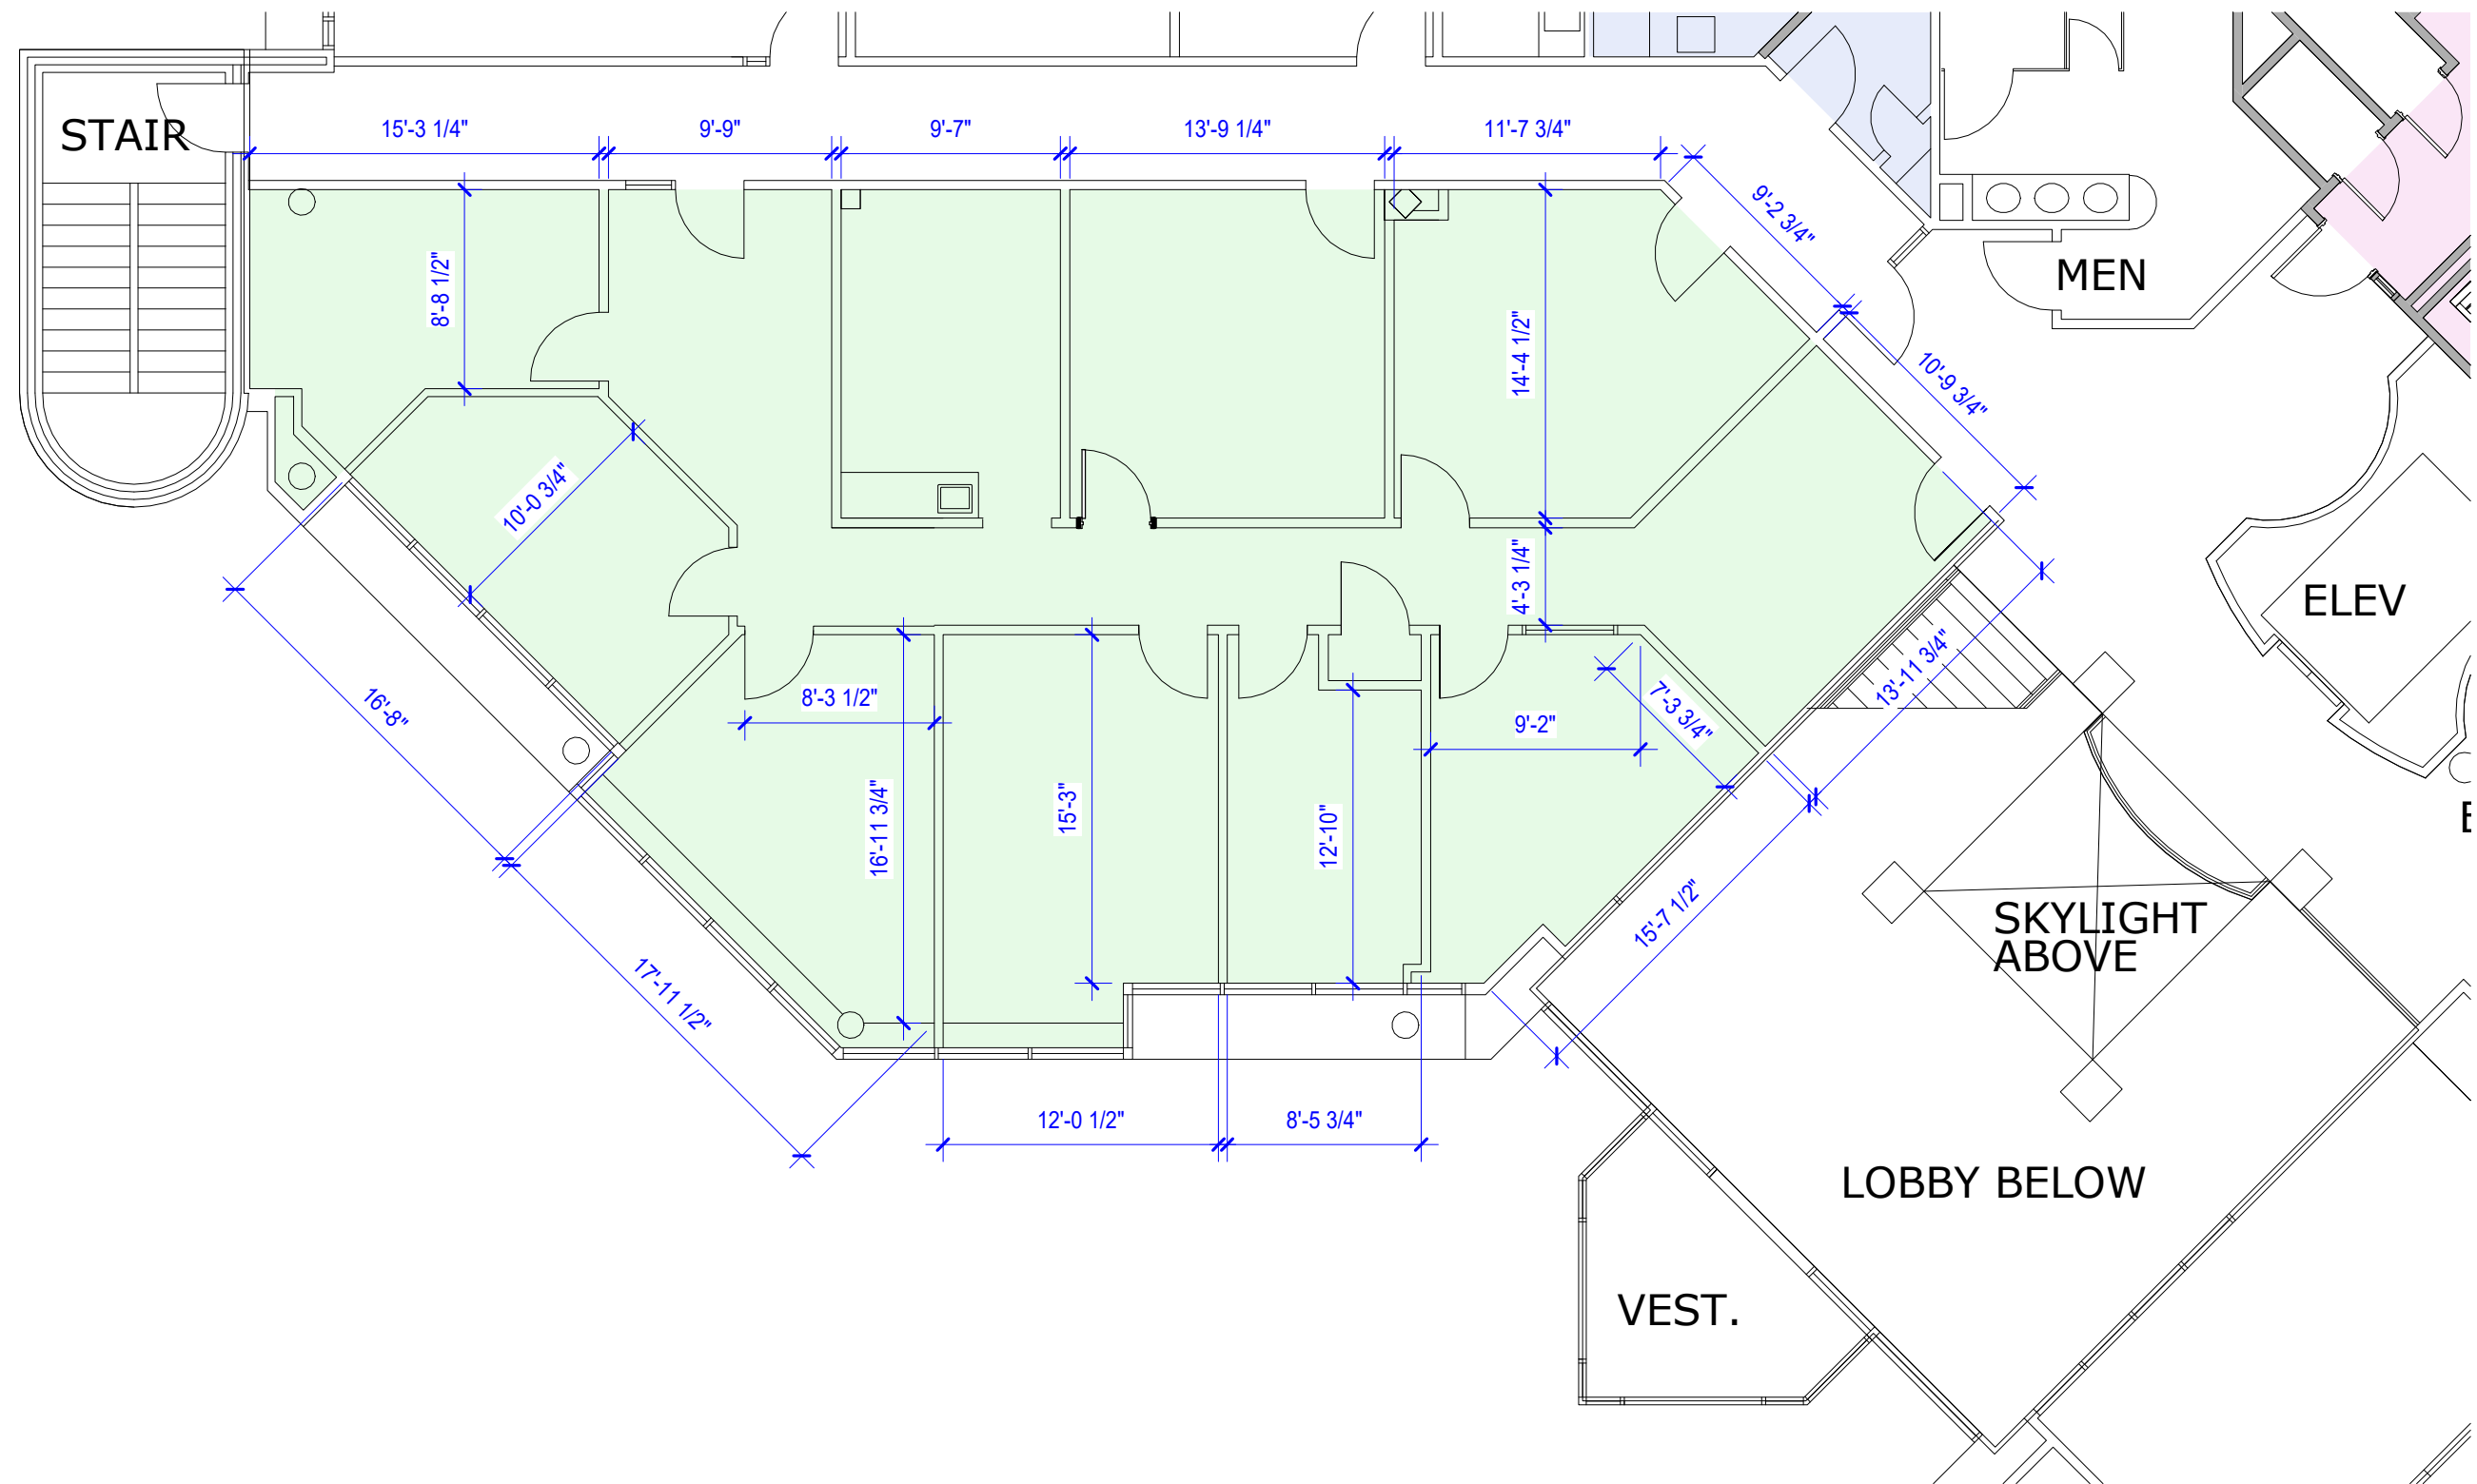


Suite 230 - Dimension Plan

Scale: 1/8" = 1'-0"

7/23/2025

The Brownsboro

2000 Warrington Way / Louisville, KY

saltbox
studio

Sheet



24-0822