

ARCHITECTURE
INTERIOR DESIGN
LANDSCAPE ARCHITECTURE

300 SOUTH DAWSON STREET
RALEIGH, NC 27602
919.821.5547
© COPYRIGHT 2025

PROJECT
LEVEL 1

300 E MAIN STREET
DURHAM, NC


CLIENT
**ASPIRE
PROPERTIES**

SCALE: 1/8" =
1'-0"

TF-101 EXISTING PLAN

REVISIONS NUMBER	DESCRIPTION	DATE

Drawn By SNG
Checked By CAC
Date Issued 08.11.25

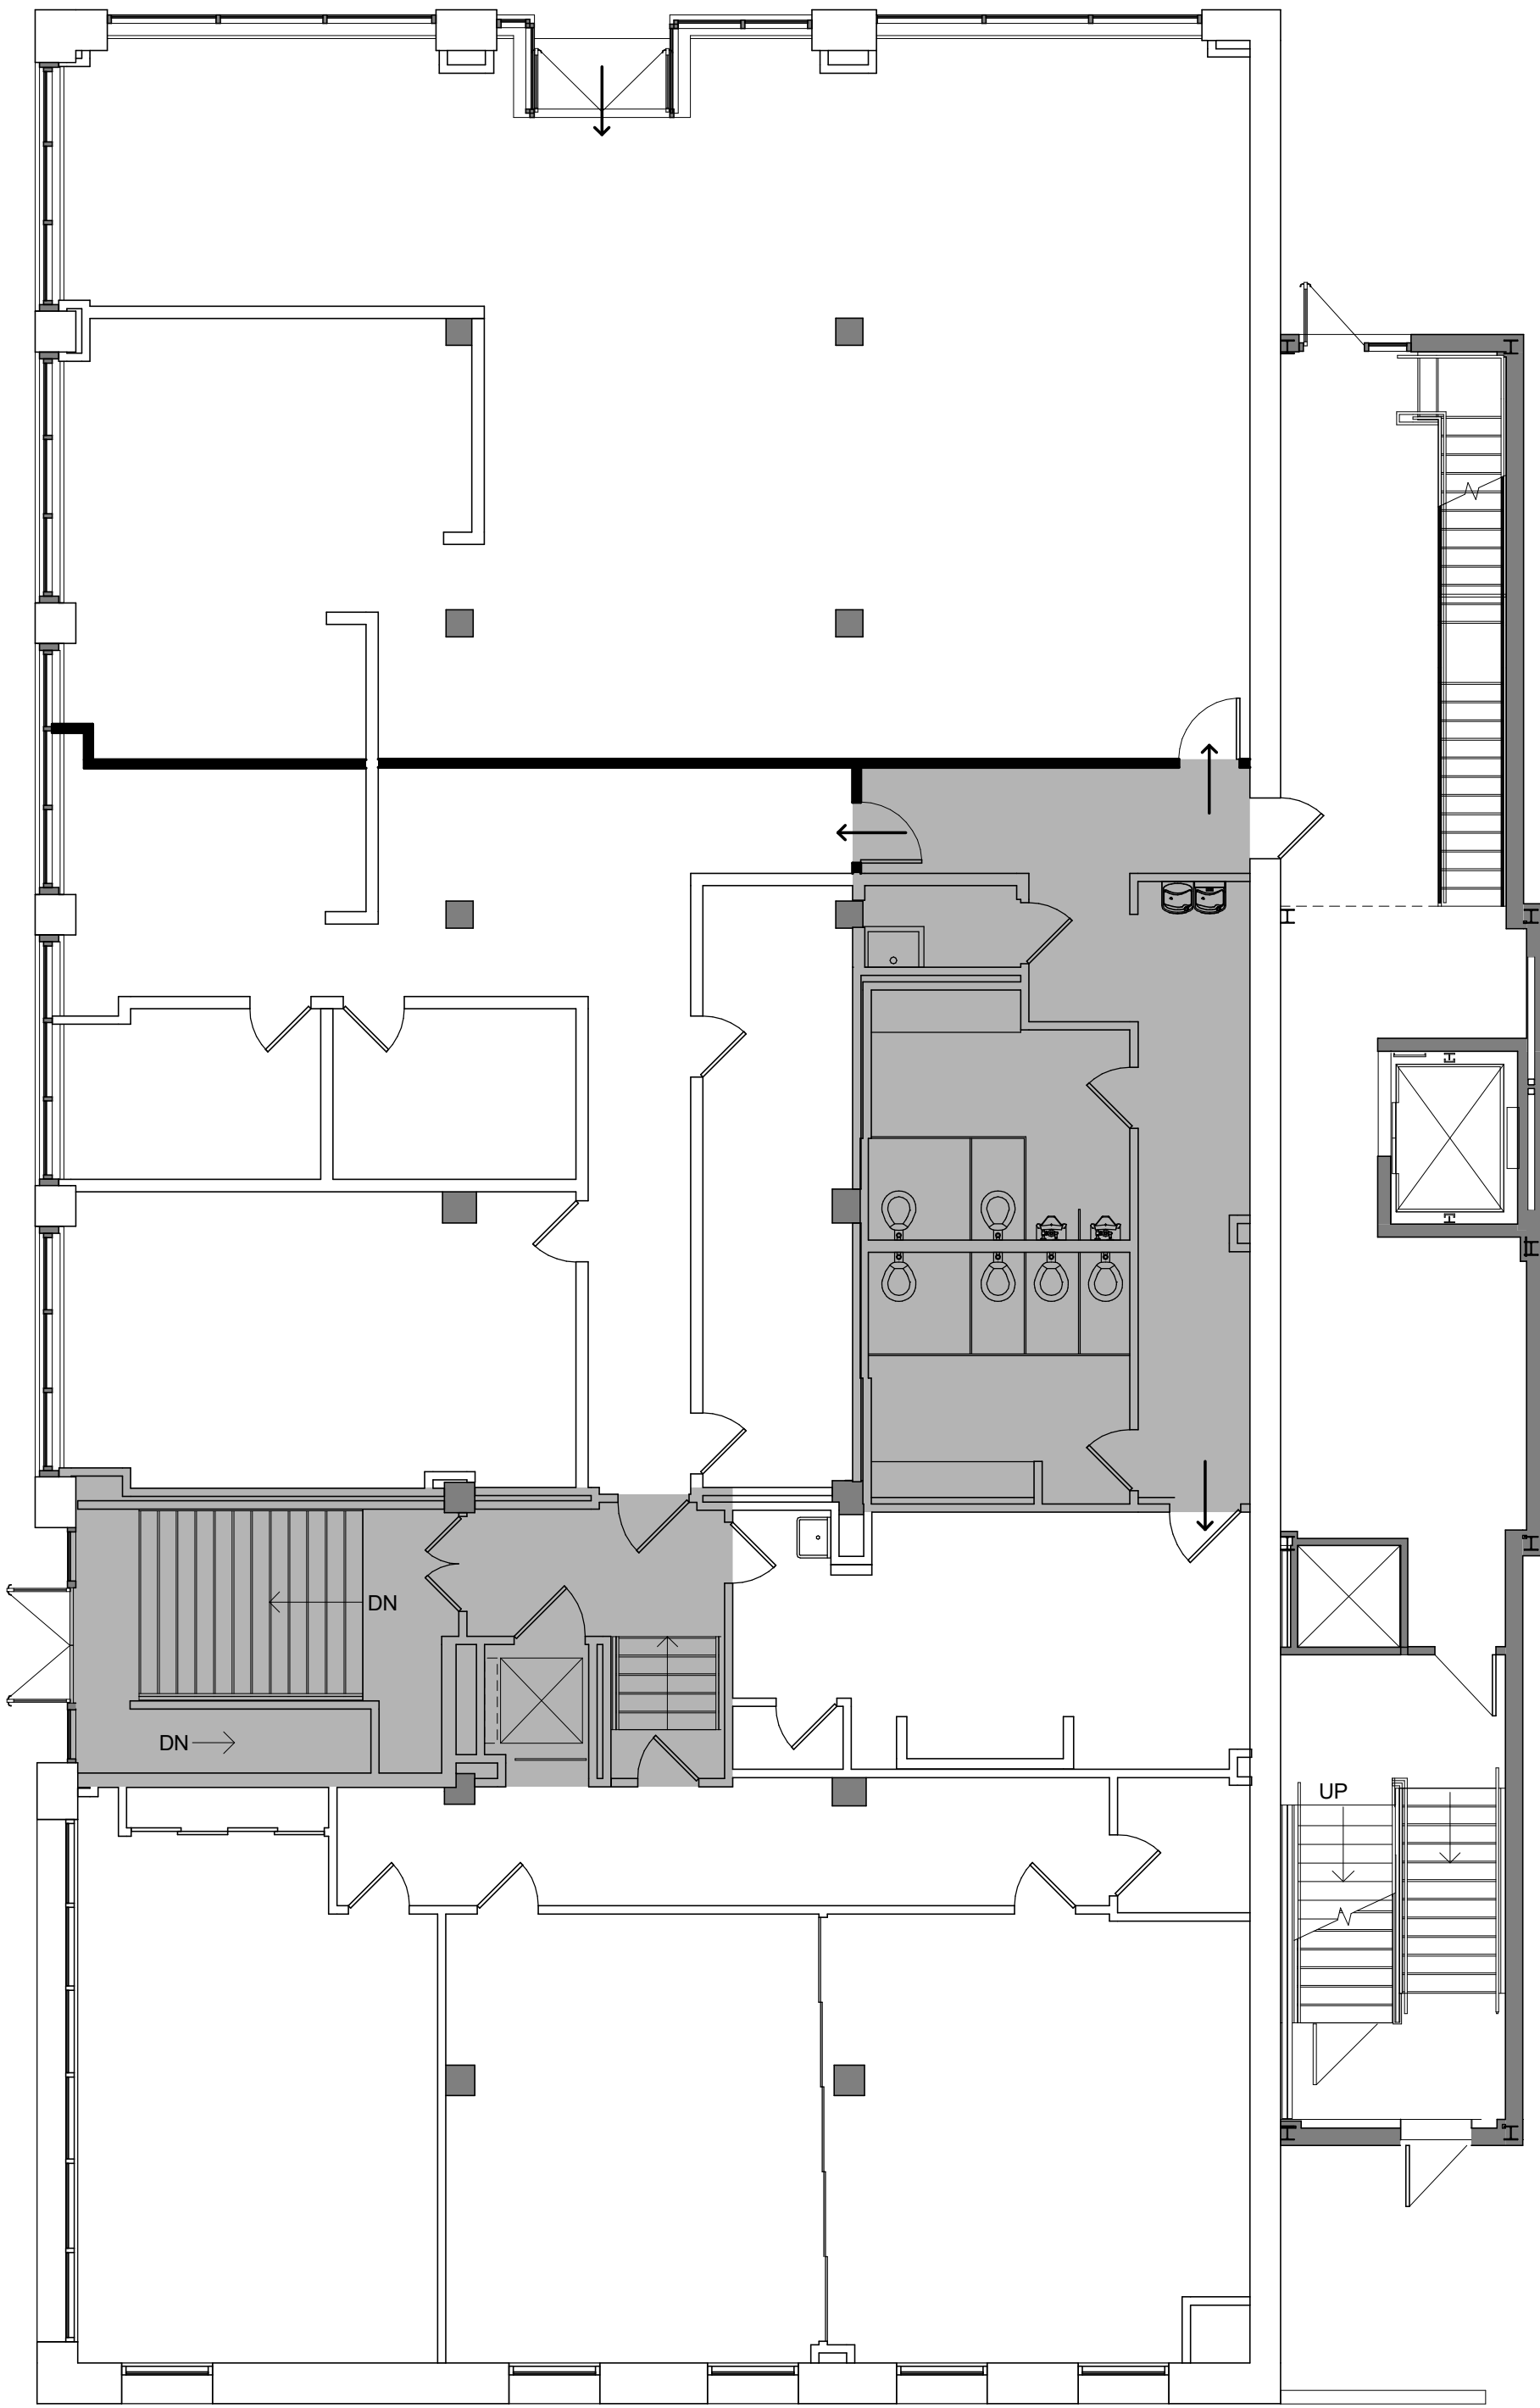

ARCHITECTURE
INTERIOR DESIGN
LANDSCAPE ARCHITECTURE

300 SOUTH DAWSON STREET
RALEIGH, NC 27602
919.821.5547
© COPYRIGHT 2025

PROJECT
LEVEL 1

**300 E MAIN STREET
DURHAM, NC**

CLIENT
**ASPIRE
PROPERTIES**

SCALE: 1/8" =
1'-0"

TF-102 MULTI-TENANT OPTION 1

REVISIONS NUMBER	DESCRIPTION	DATE

Drawn By **SNG**
Checked By **CAC**
Date Issued **8.11.25**