


**2 First Floor Plan**  
A1 1/4" = 1' - 0"

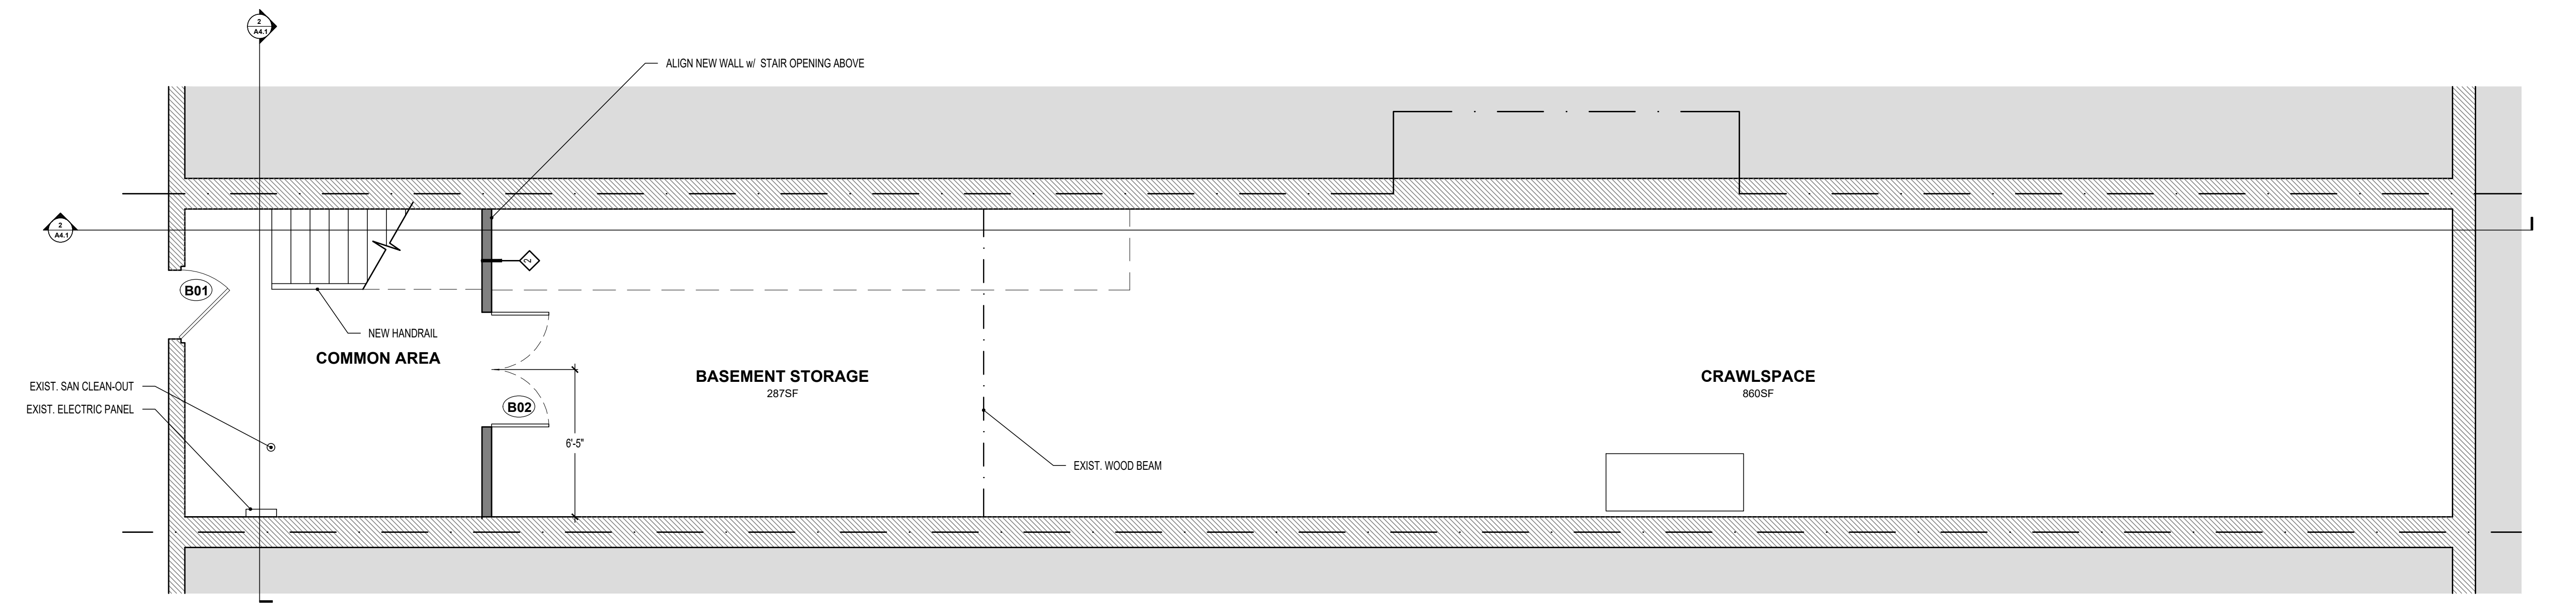


**1 Basement Floor Plan**  
A1 1/4" = 1' - 0"


DOOR SCHEDULE						
DOOR	LOCATION	SIZE	DOOR TYPE	FINISH	RATING (min.)	LOCK HARDWARE
<b>FIRST FLOOR</b>						
101	ENTRANCE - MAIN	36" x 96"	A			DEADBOLT
103	BATHROOM 1	34" x 80"	C1	PAINTED		PRIVACY
104	OFFICE VESTIBULE	30" x 96"	D	PAINTED		
105	ENTRANCE - APT	36" x 80"	B1	PAINTED	90	ENTRY
106	EGRESS	42" x 84"	B1	PAINTED	90	ENTRY
107	OFFICE	30" x 96"	D	PAINTED		
<b>BASEMENT</b>						
B01	ENTRANCE - REAR	36" x 80"		PAINTED		ENTRY
B02	BSMT STORAGE	60" x 80"	B2	PAINTED	90	STOREROOM

**NOTES**  
THE CONTRACTOR IS RESPONSIBLE FOR VERIFICATION OF ROUGH OPENINGS PRIOR TO ORDERING DOORS.  
ALL KNOBS TO BE SCHLAGE LATTITUDE LEVER STYLE WHERE APPLICABLE  
FINAL DOOR, CASING, TRIM & HARDWARE SELECTIONS TO BE APPROVED BY OWNER & ARCHITECT.


**DOOR TYPES:**

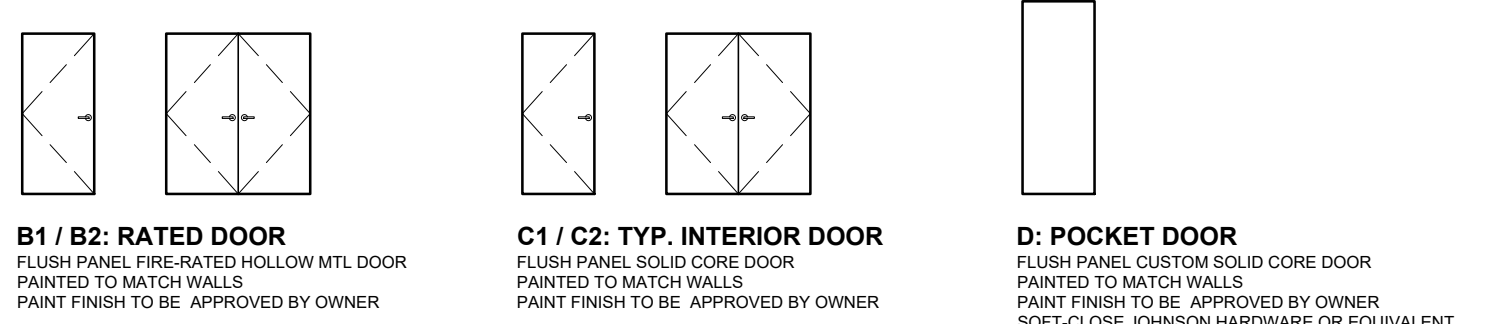

**PLAN KEY:**

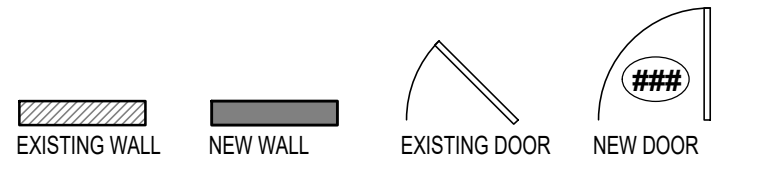

**WALL TYPES:**

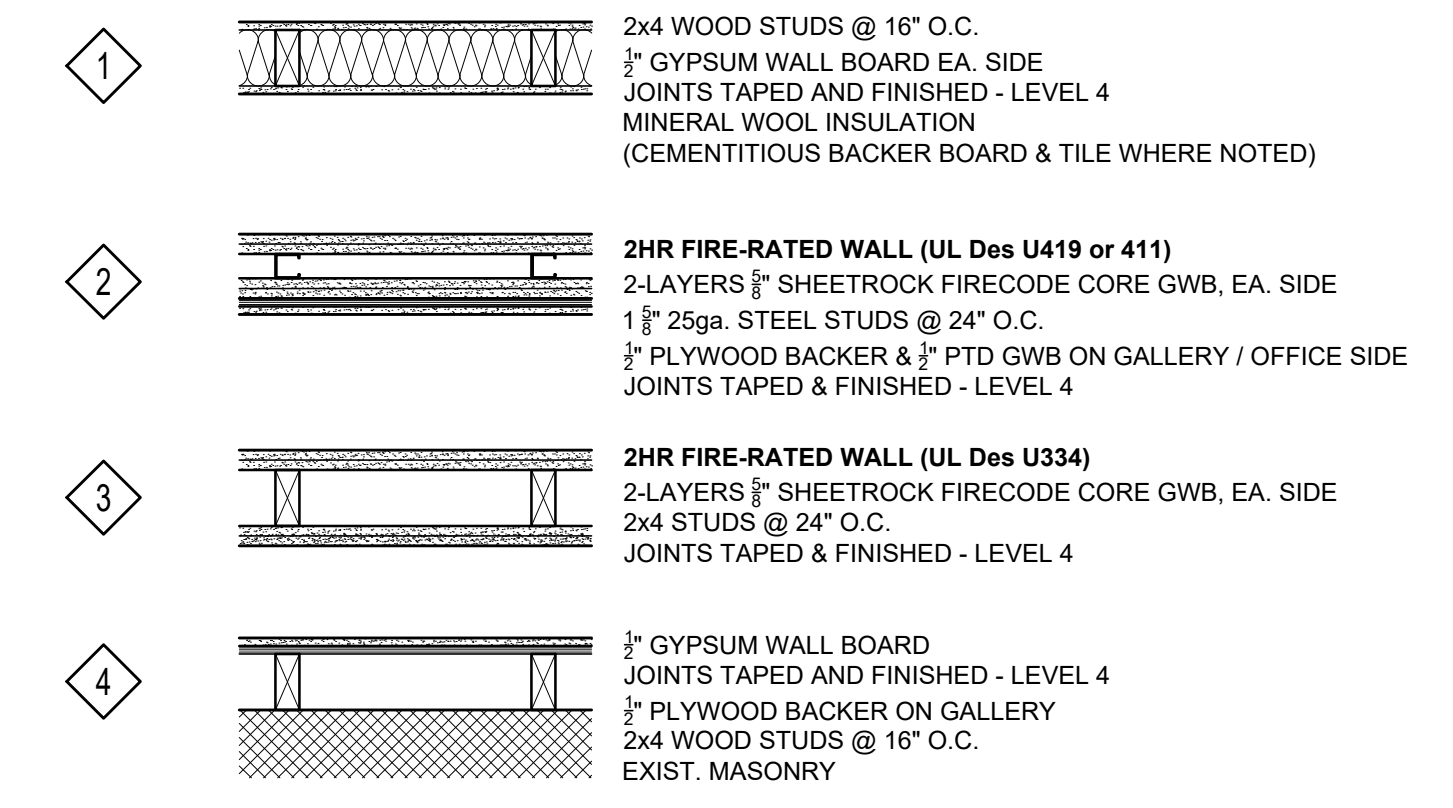

**SPRINGSTEEN STUDIO**  
422 S HIGHLAND AVENUE  
BALTIMORE, MARYLAND 21224

04.21.2020

PROFESSIONAL CERTIFICATION  
I hereby certify that these documents were prepared or approved by me, and that I am duly licensed professional architect under the laws of the State of Maryland.  
License No. 19711  
Expiration Date: 12/31/2020

SHEET # 4 of 15

FLOOR PLAN

**A1**