



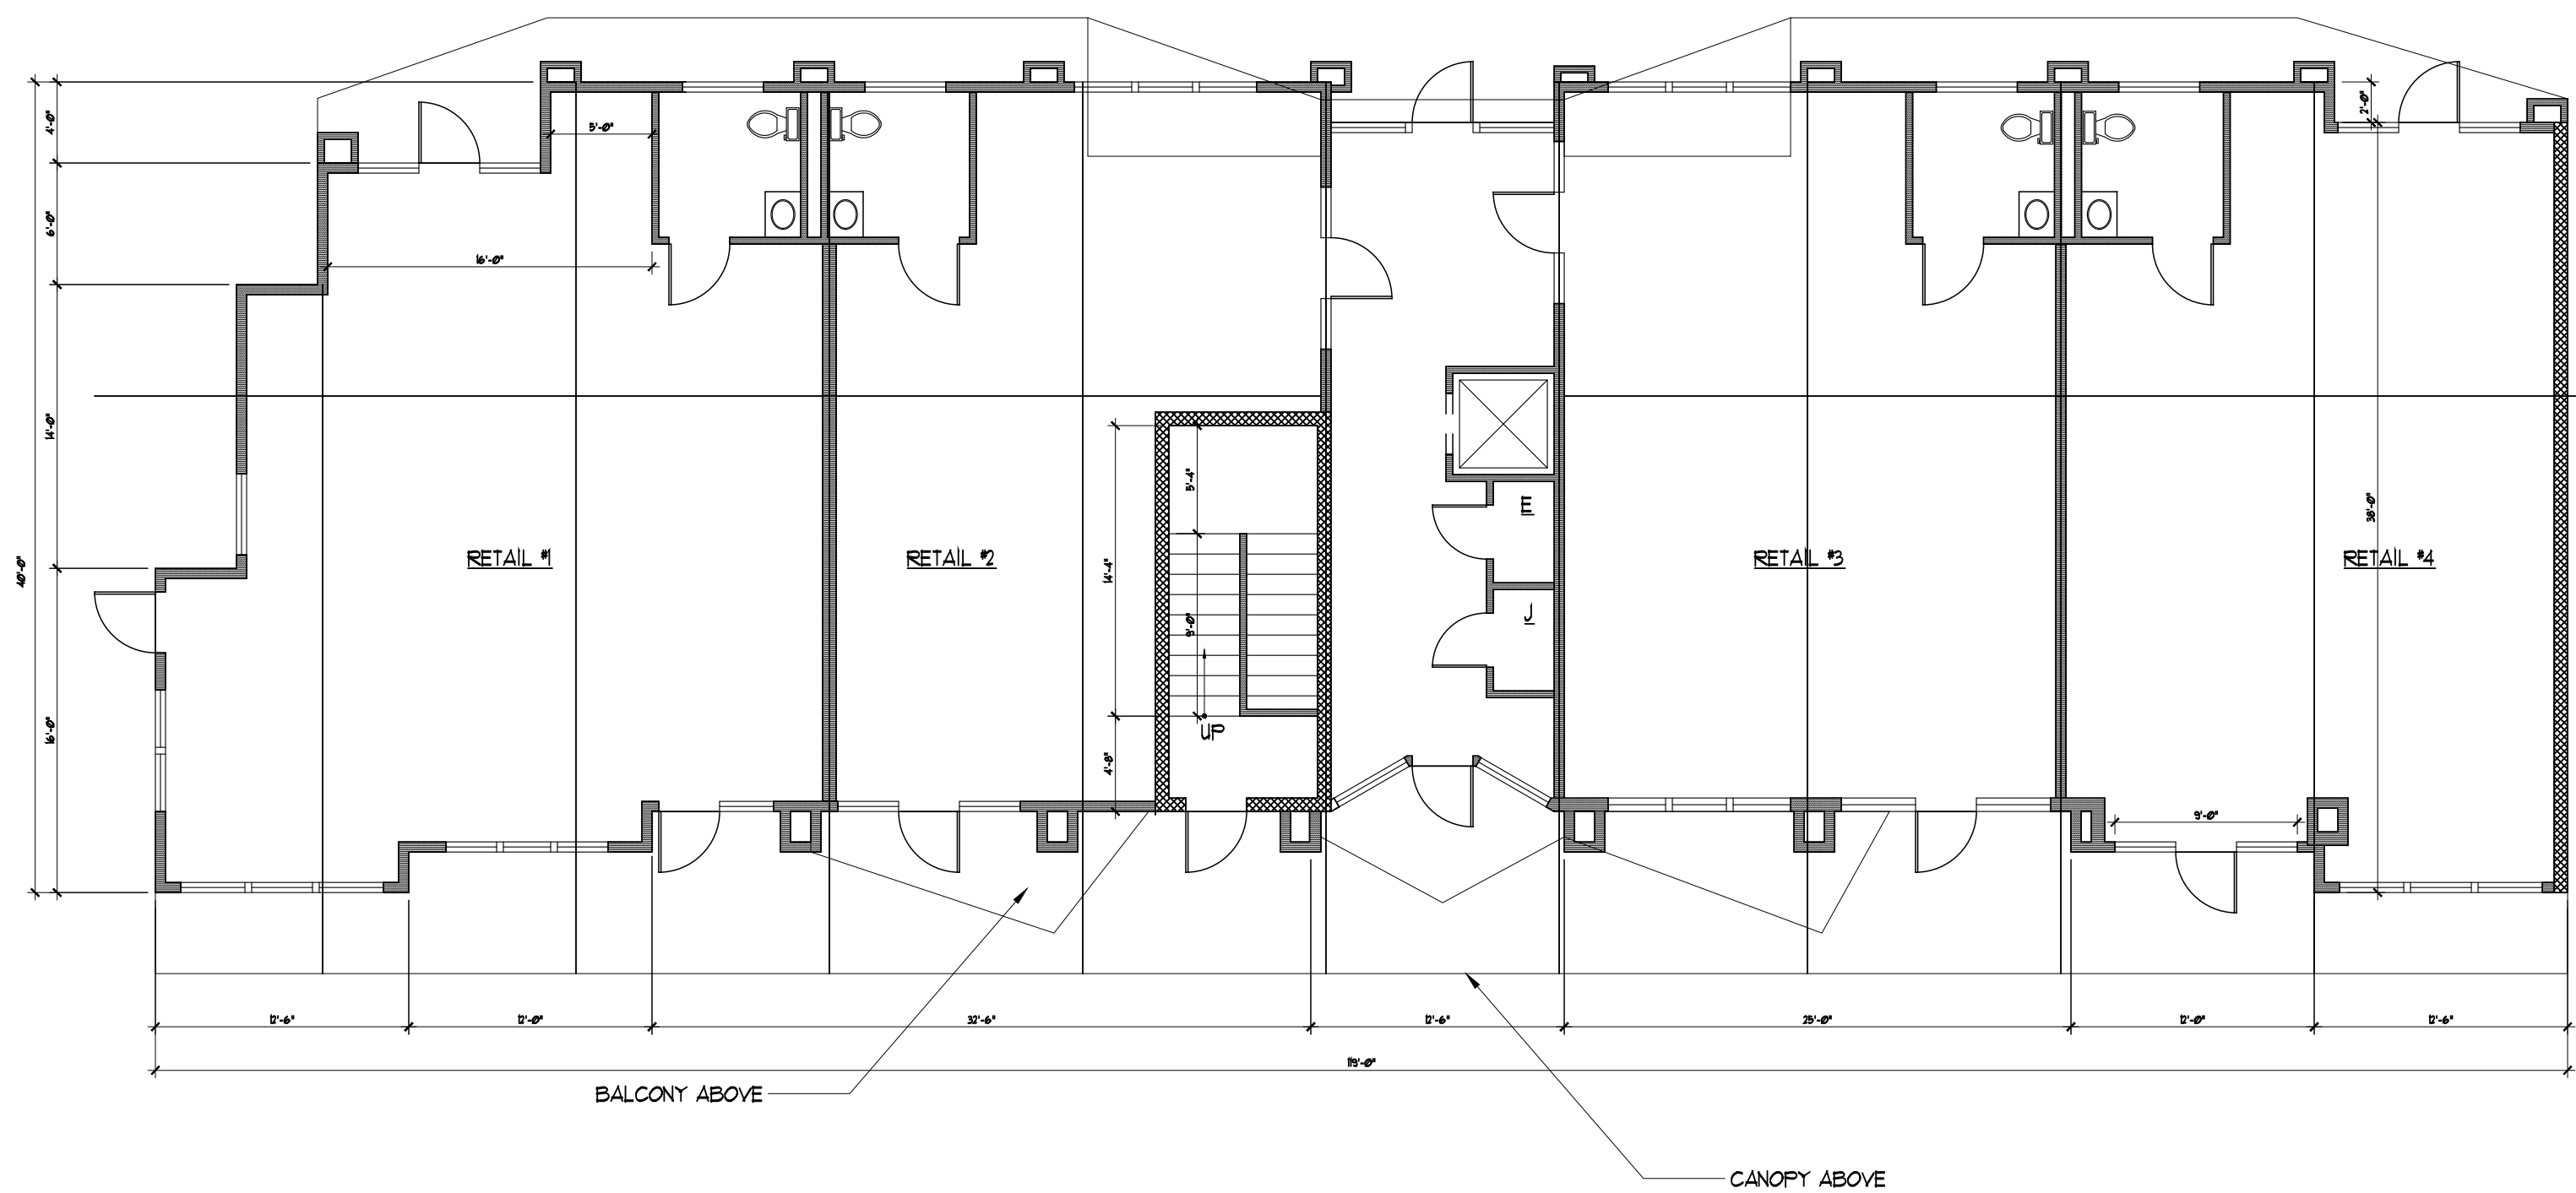


FIRST FLOOR PLAN

1/8" = 1'-0"

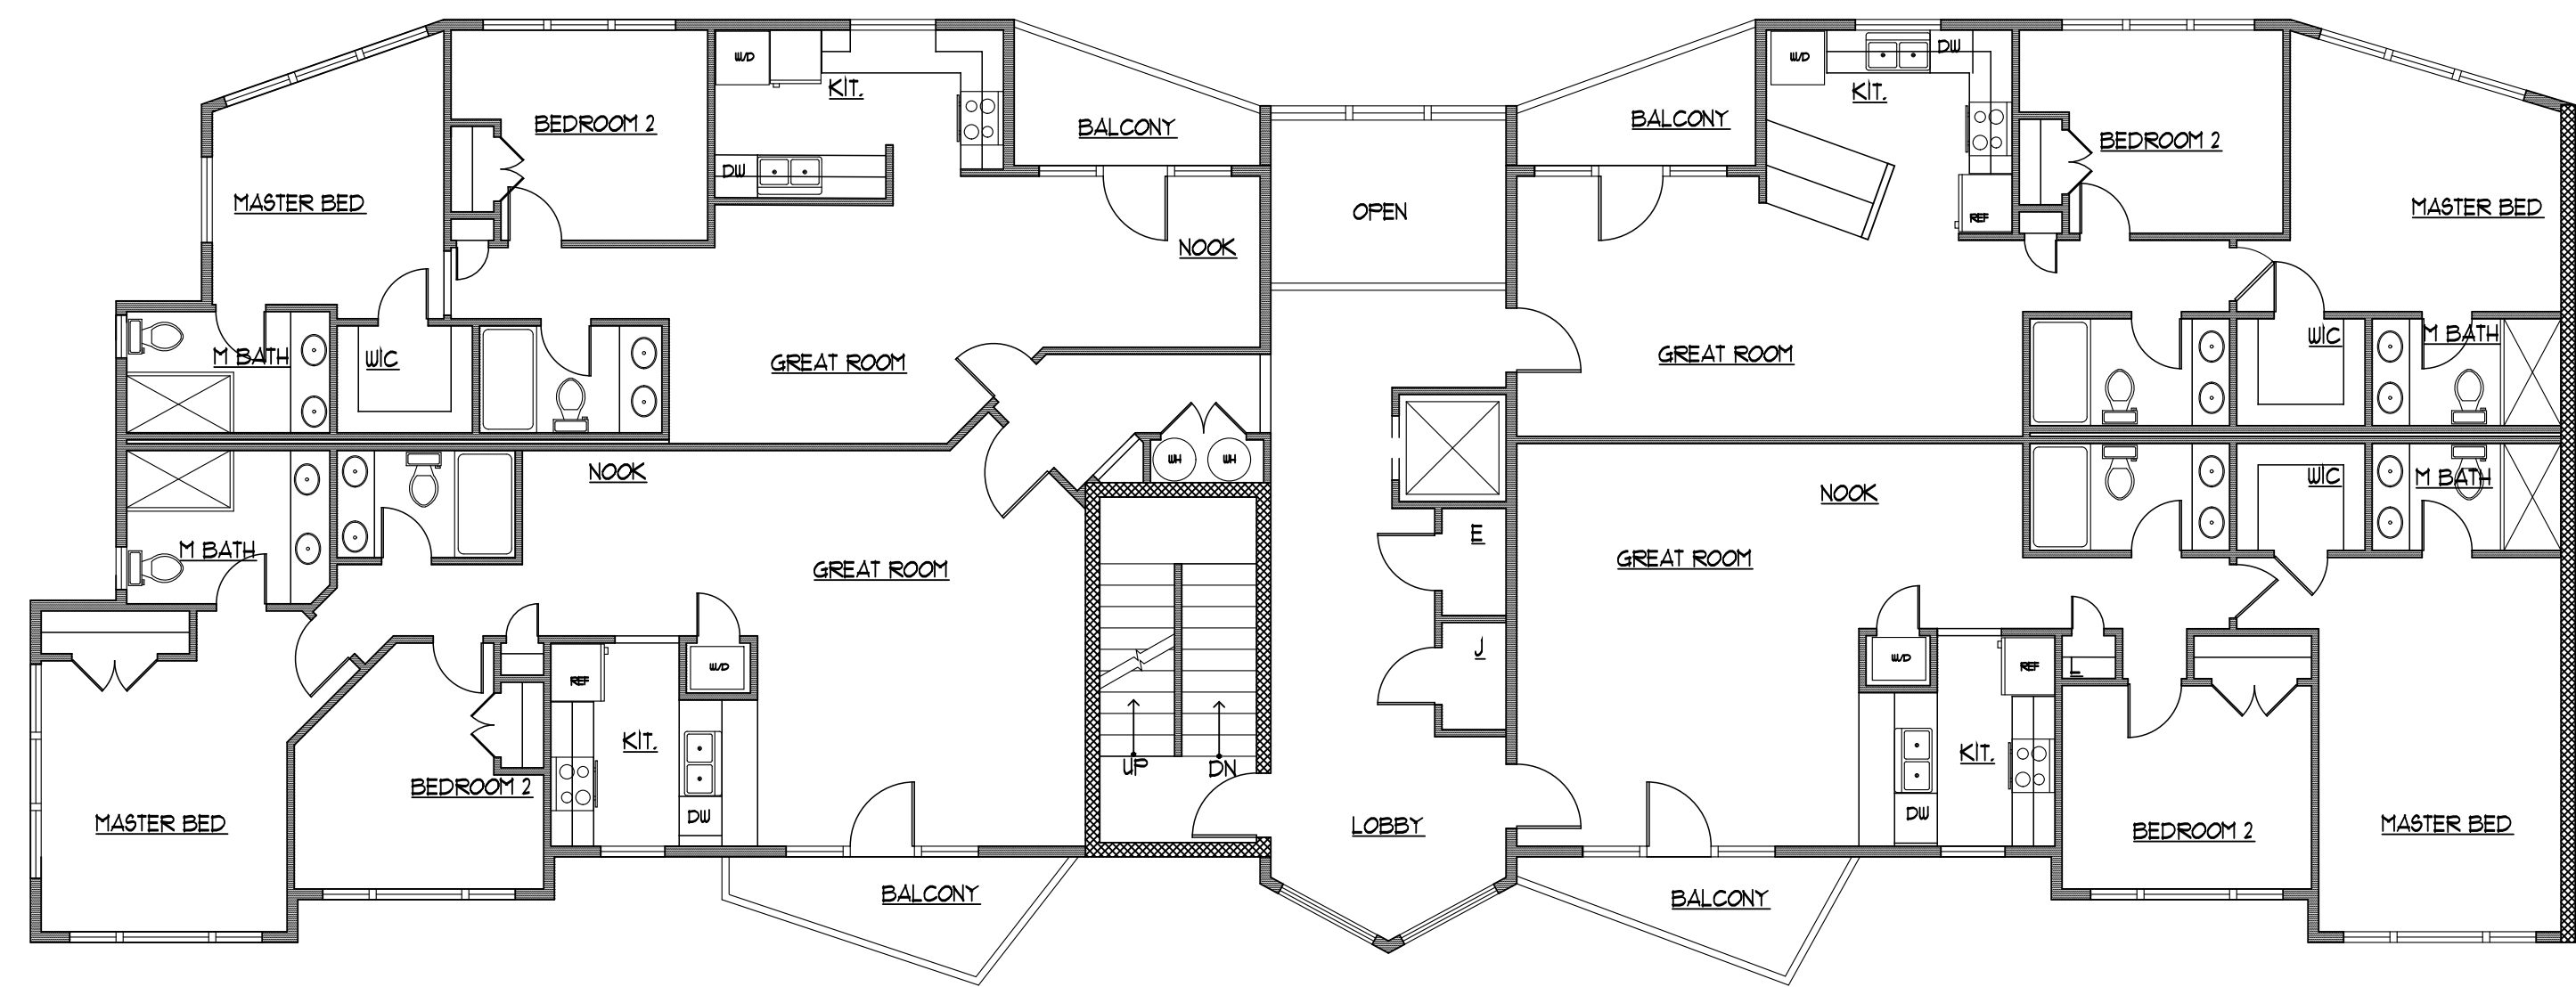


SECOND FLOOR PLAN

1/8" = 1'-0"

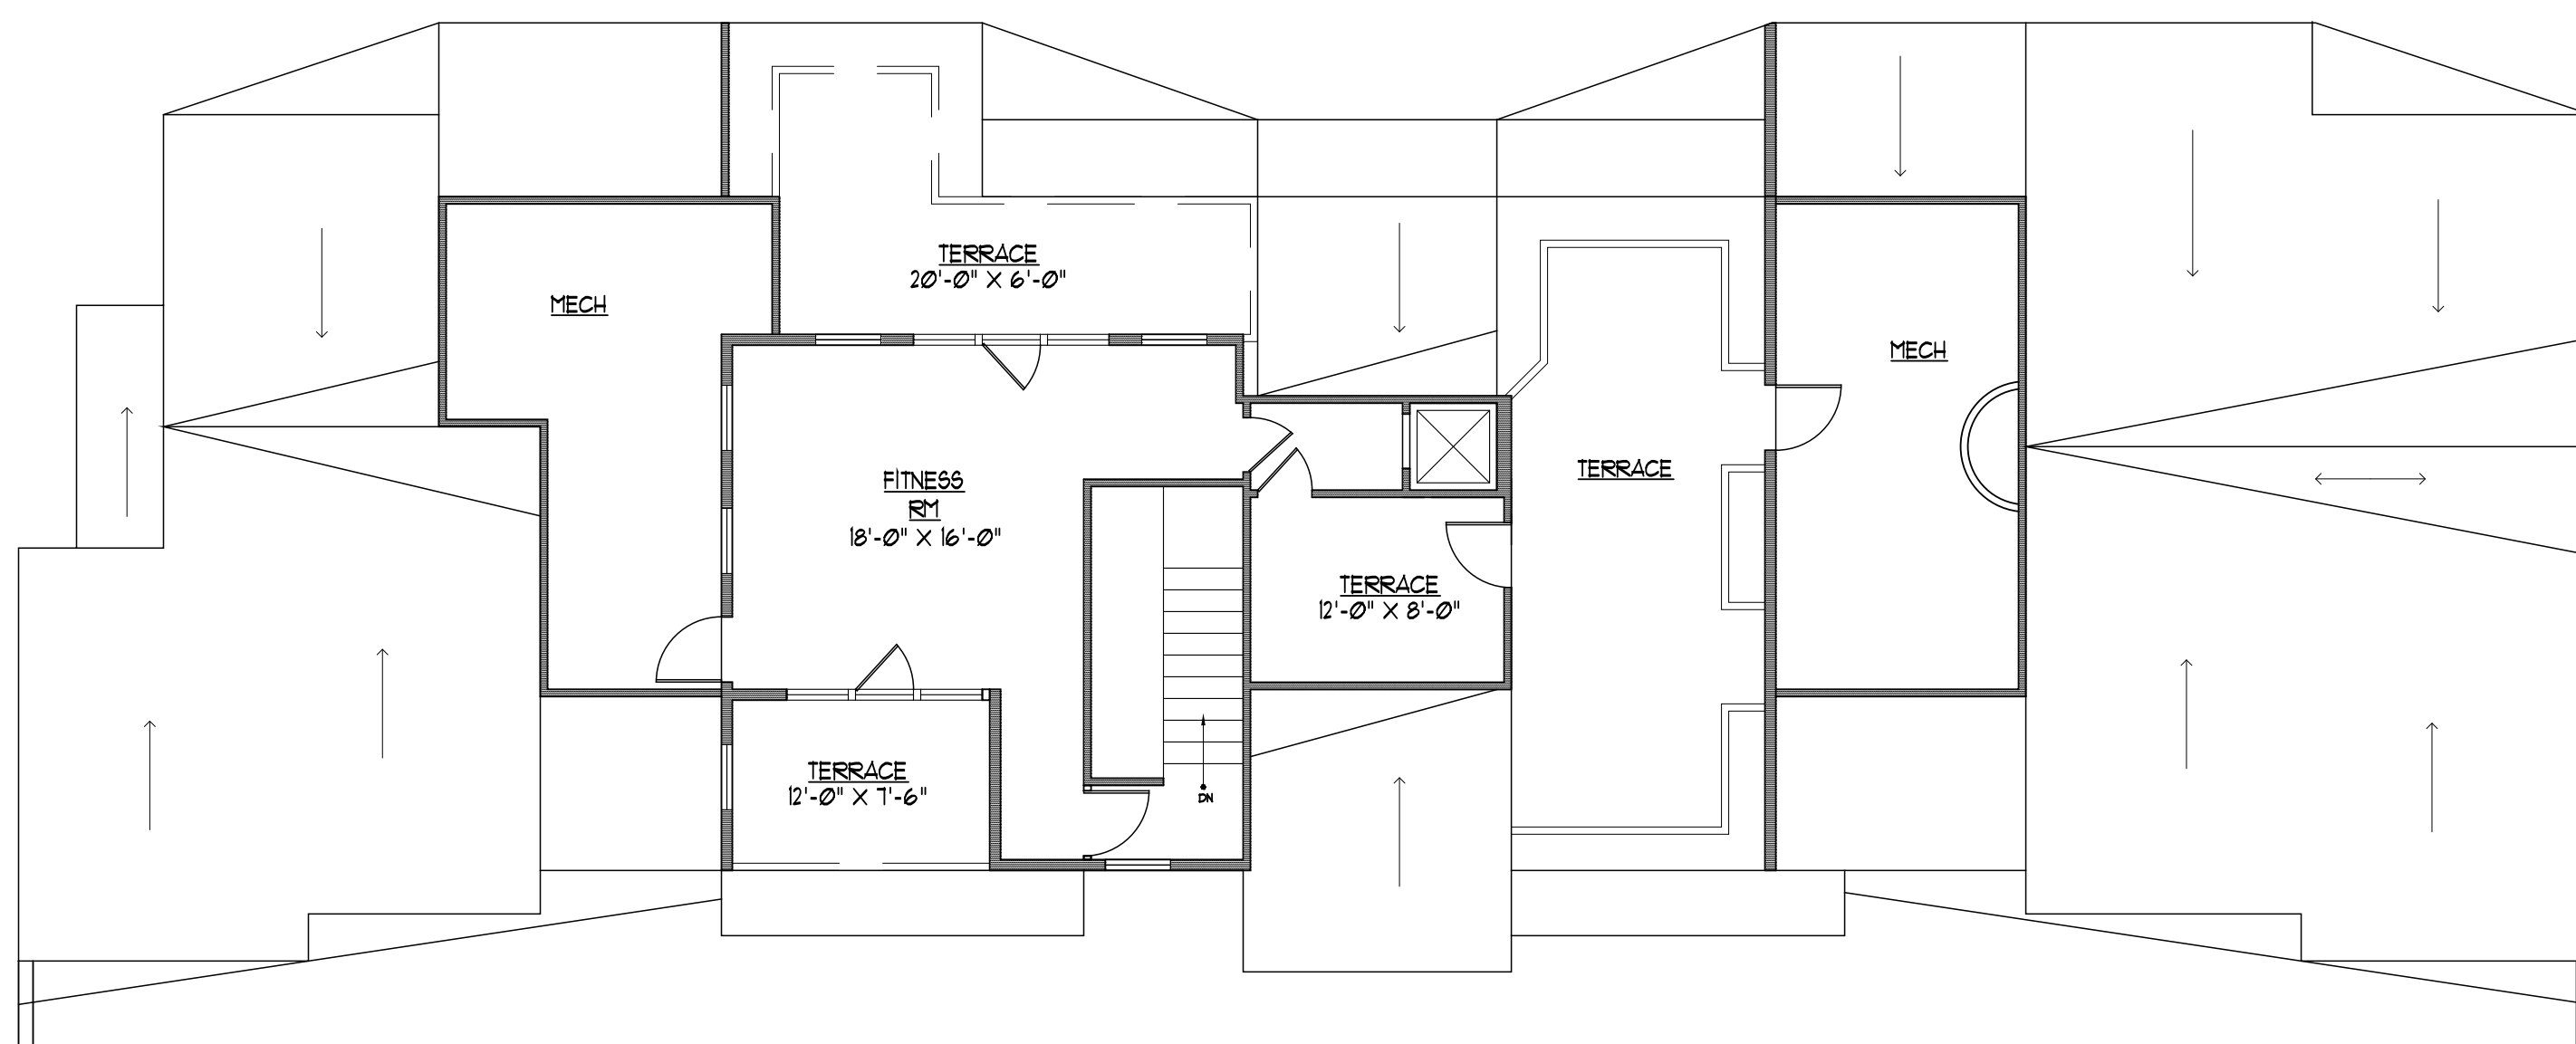

ROOF PLAN

1/8" = 1'-0"

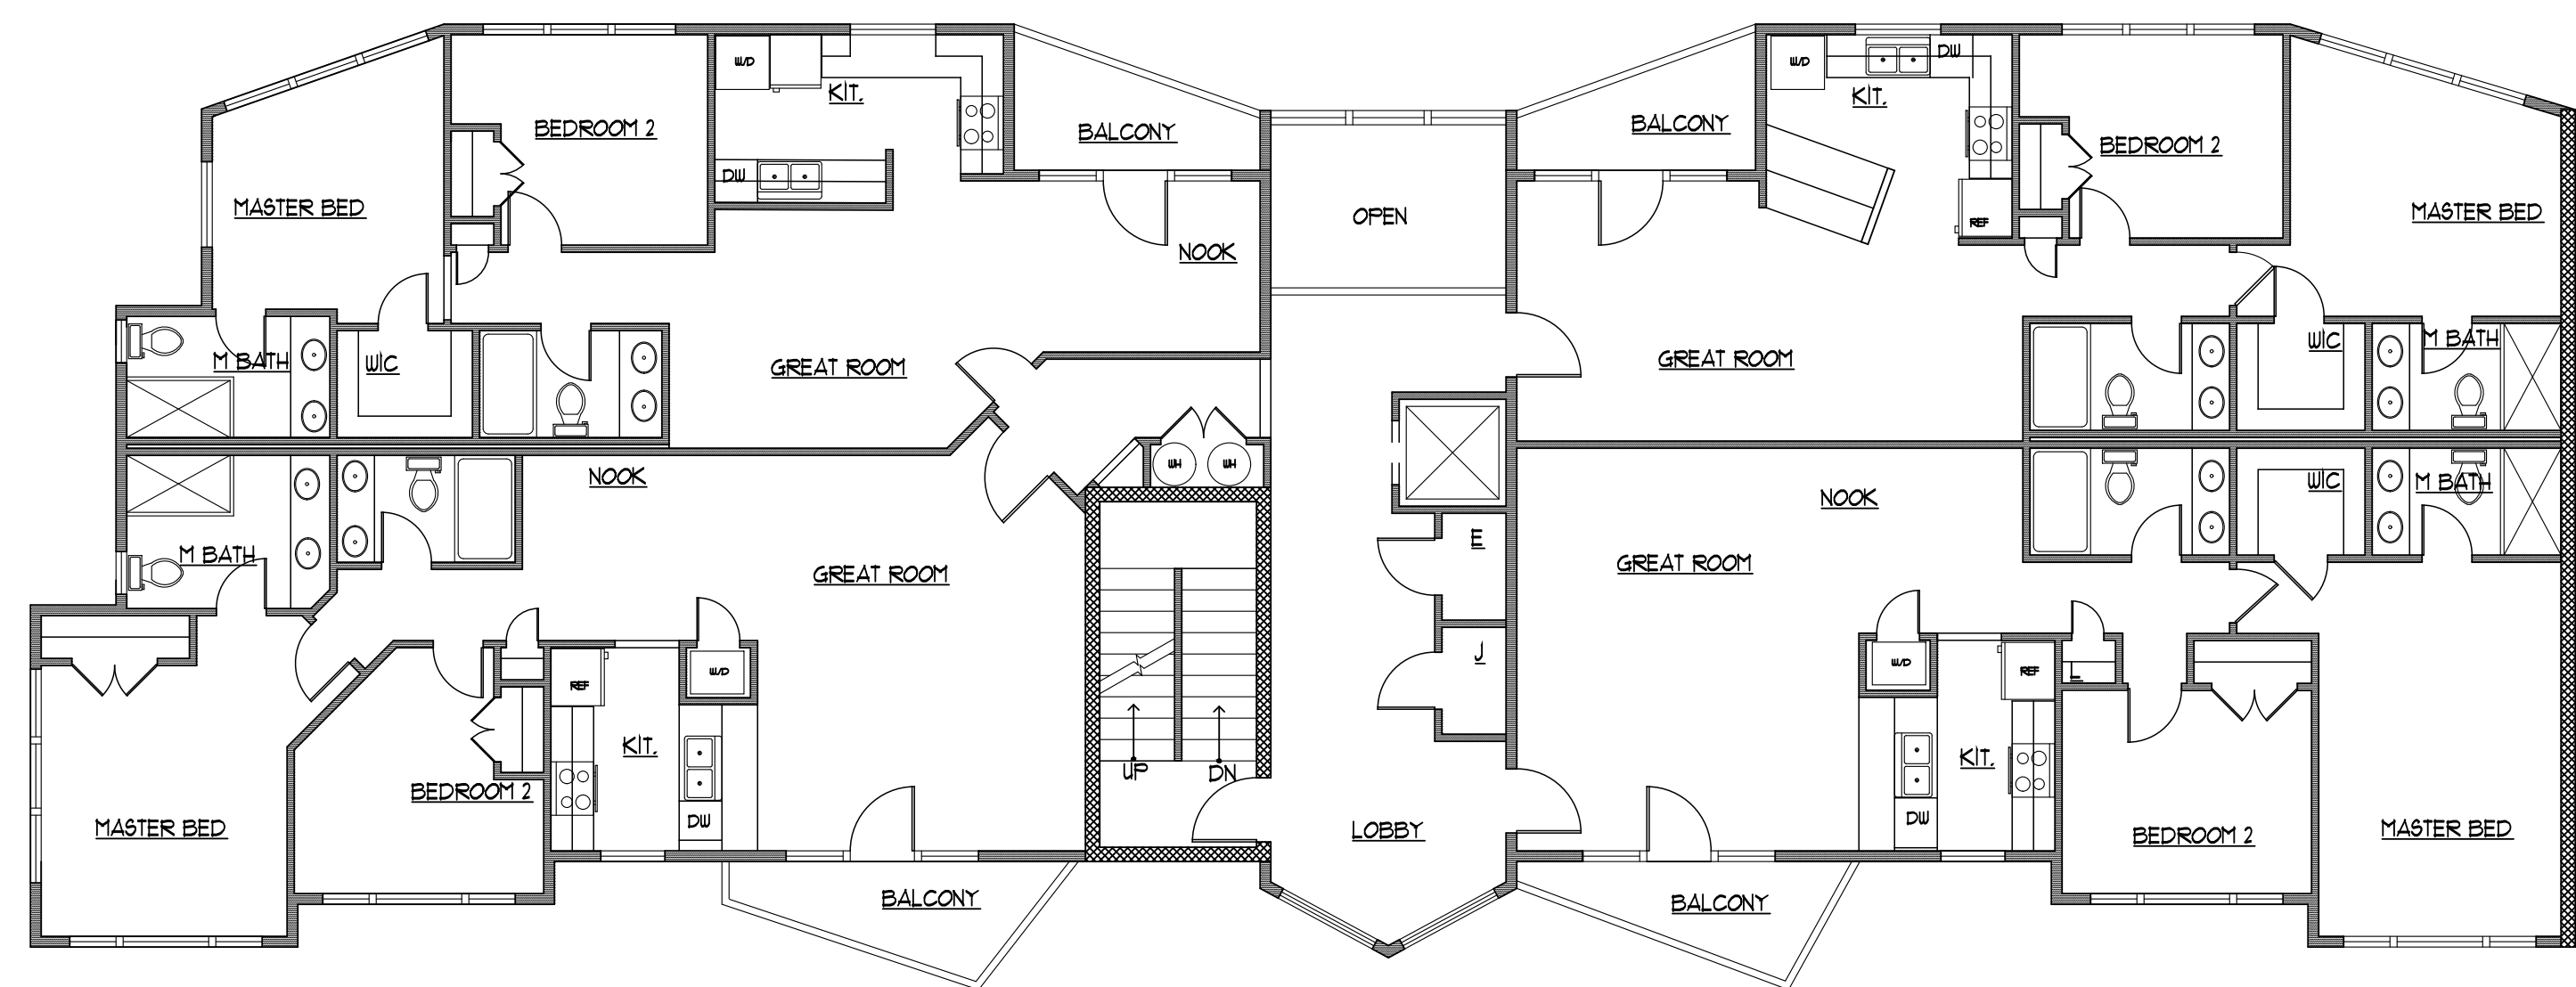

THIRD FLOOR PLAN

1/8" = 1'-0"