

FOR SALE

*±2,487 SF Industrial Condo
Available in Deer Valley.*

2222 W PARKSIDE LN, STE 107,
PHOENIX, AZ 85027




KENT HANSON
602.622.8584
kent.hanson@kidder.com

KYLE HANSON
480.262.8985
kyle.hanson@kidder.com

KIDDER.COM



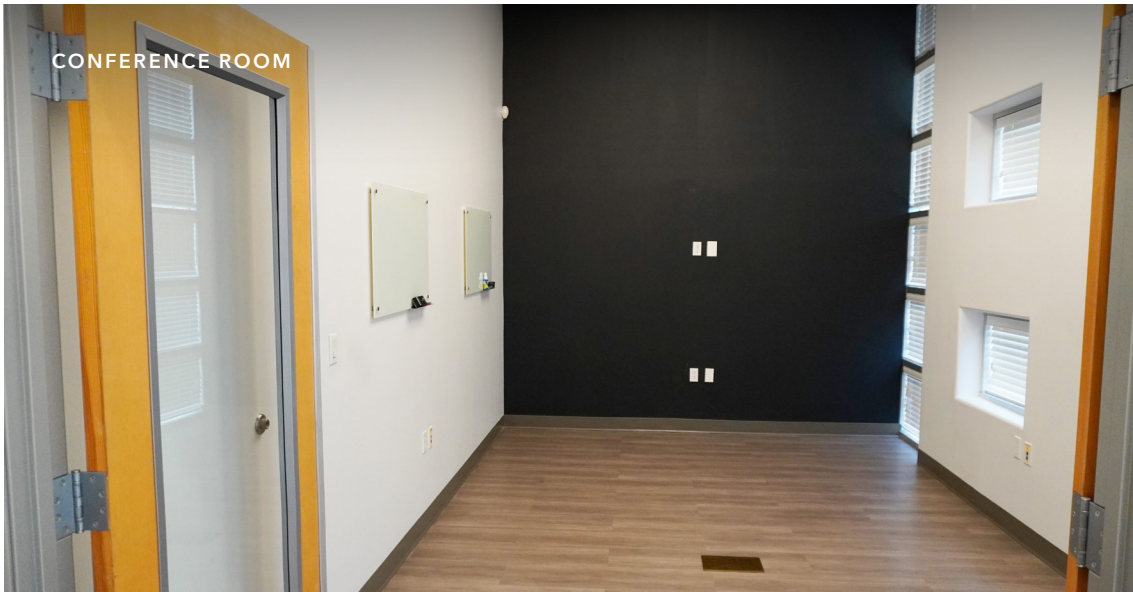

*±2,487 SF industrial condo in
Deer Valley.*

ADDRESS	2222 W Parkside Ln, STE 107 Phoenix, AZ 85027
CONDO SIZE	±2,487 SF
OFFICE SIZE	±75%
WAREHOUSE SIZE	±25%
CLEAR HEIGHT	±20'
POWER	200 Amps 120/208V (3 Phase)
SPRINKLER	Yes
ZONED	A-1
APN	209-03-217
ASKING PRICE	\$967,443 (\$389 P/SF)


\$967,443

ASKING PRICE

±2,487 SF

CONDO SIZE

FLOOR PLAN

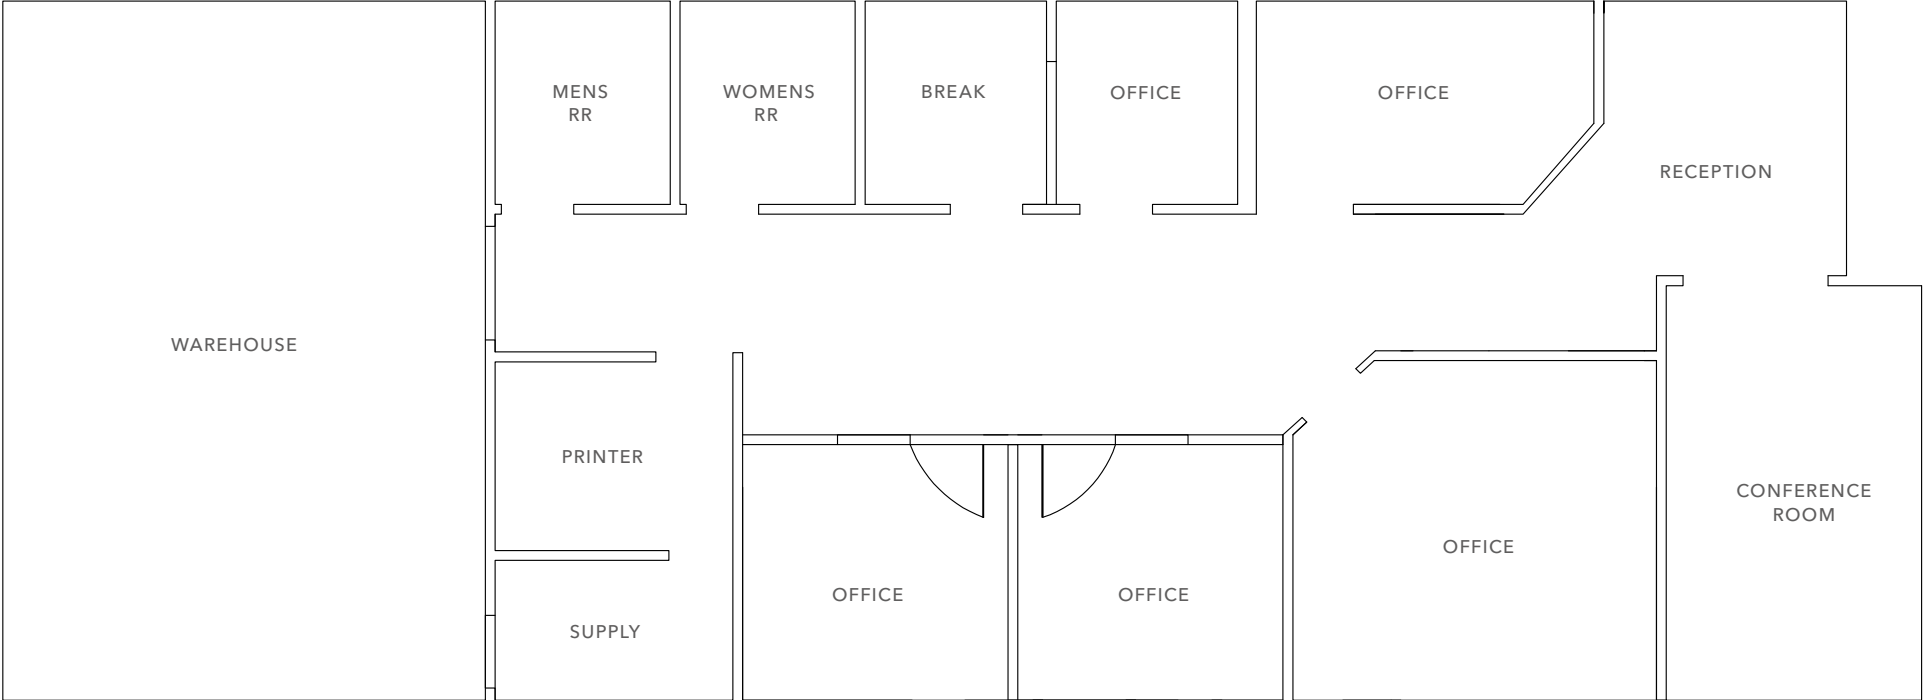

Floor Plan is Not to Scale



2222 W PARKSIDE LN

For more information on this property, please contact

KENT HANSON
 602.622.8584
 kent.hanson@kidder.com

KYLE HANSON
 480.262.8985
 kyle.hanson@kidder.com

KIDDER.COM

This information supplied herein is from sources we deem reliable. It is provided without any representation, warranty, or guarantee, expressed or implied as to its accuracy. Prospective Buyer or Tenant should conduct an independent investigation and verification of all matters deemed to be material, including, but not limited to, statements of income and expenses. Consult your attorney, accountant, or other professional advisor.

