


EVACUATION PLAN  
SPRUCE BUILDING

EMERGENCY  
EXIT

EMERGENCY  
EXIT

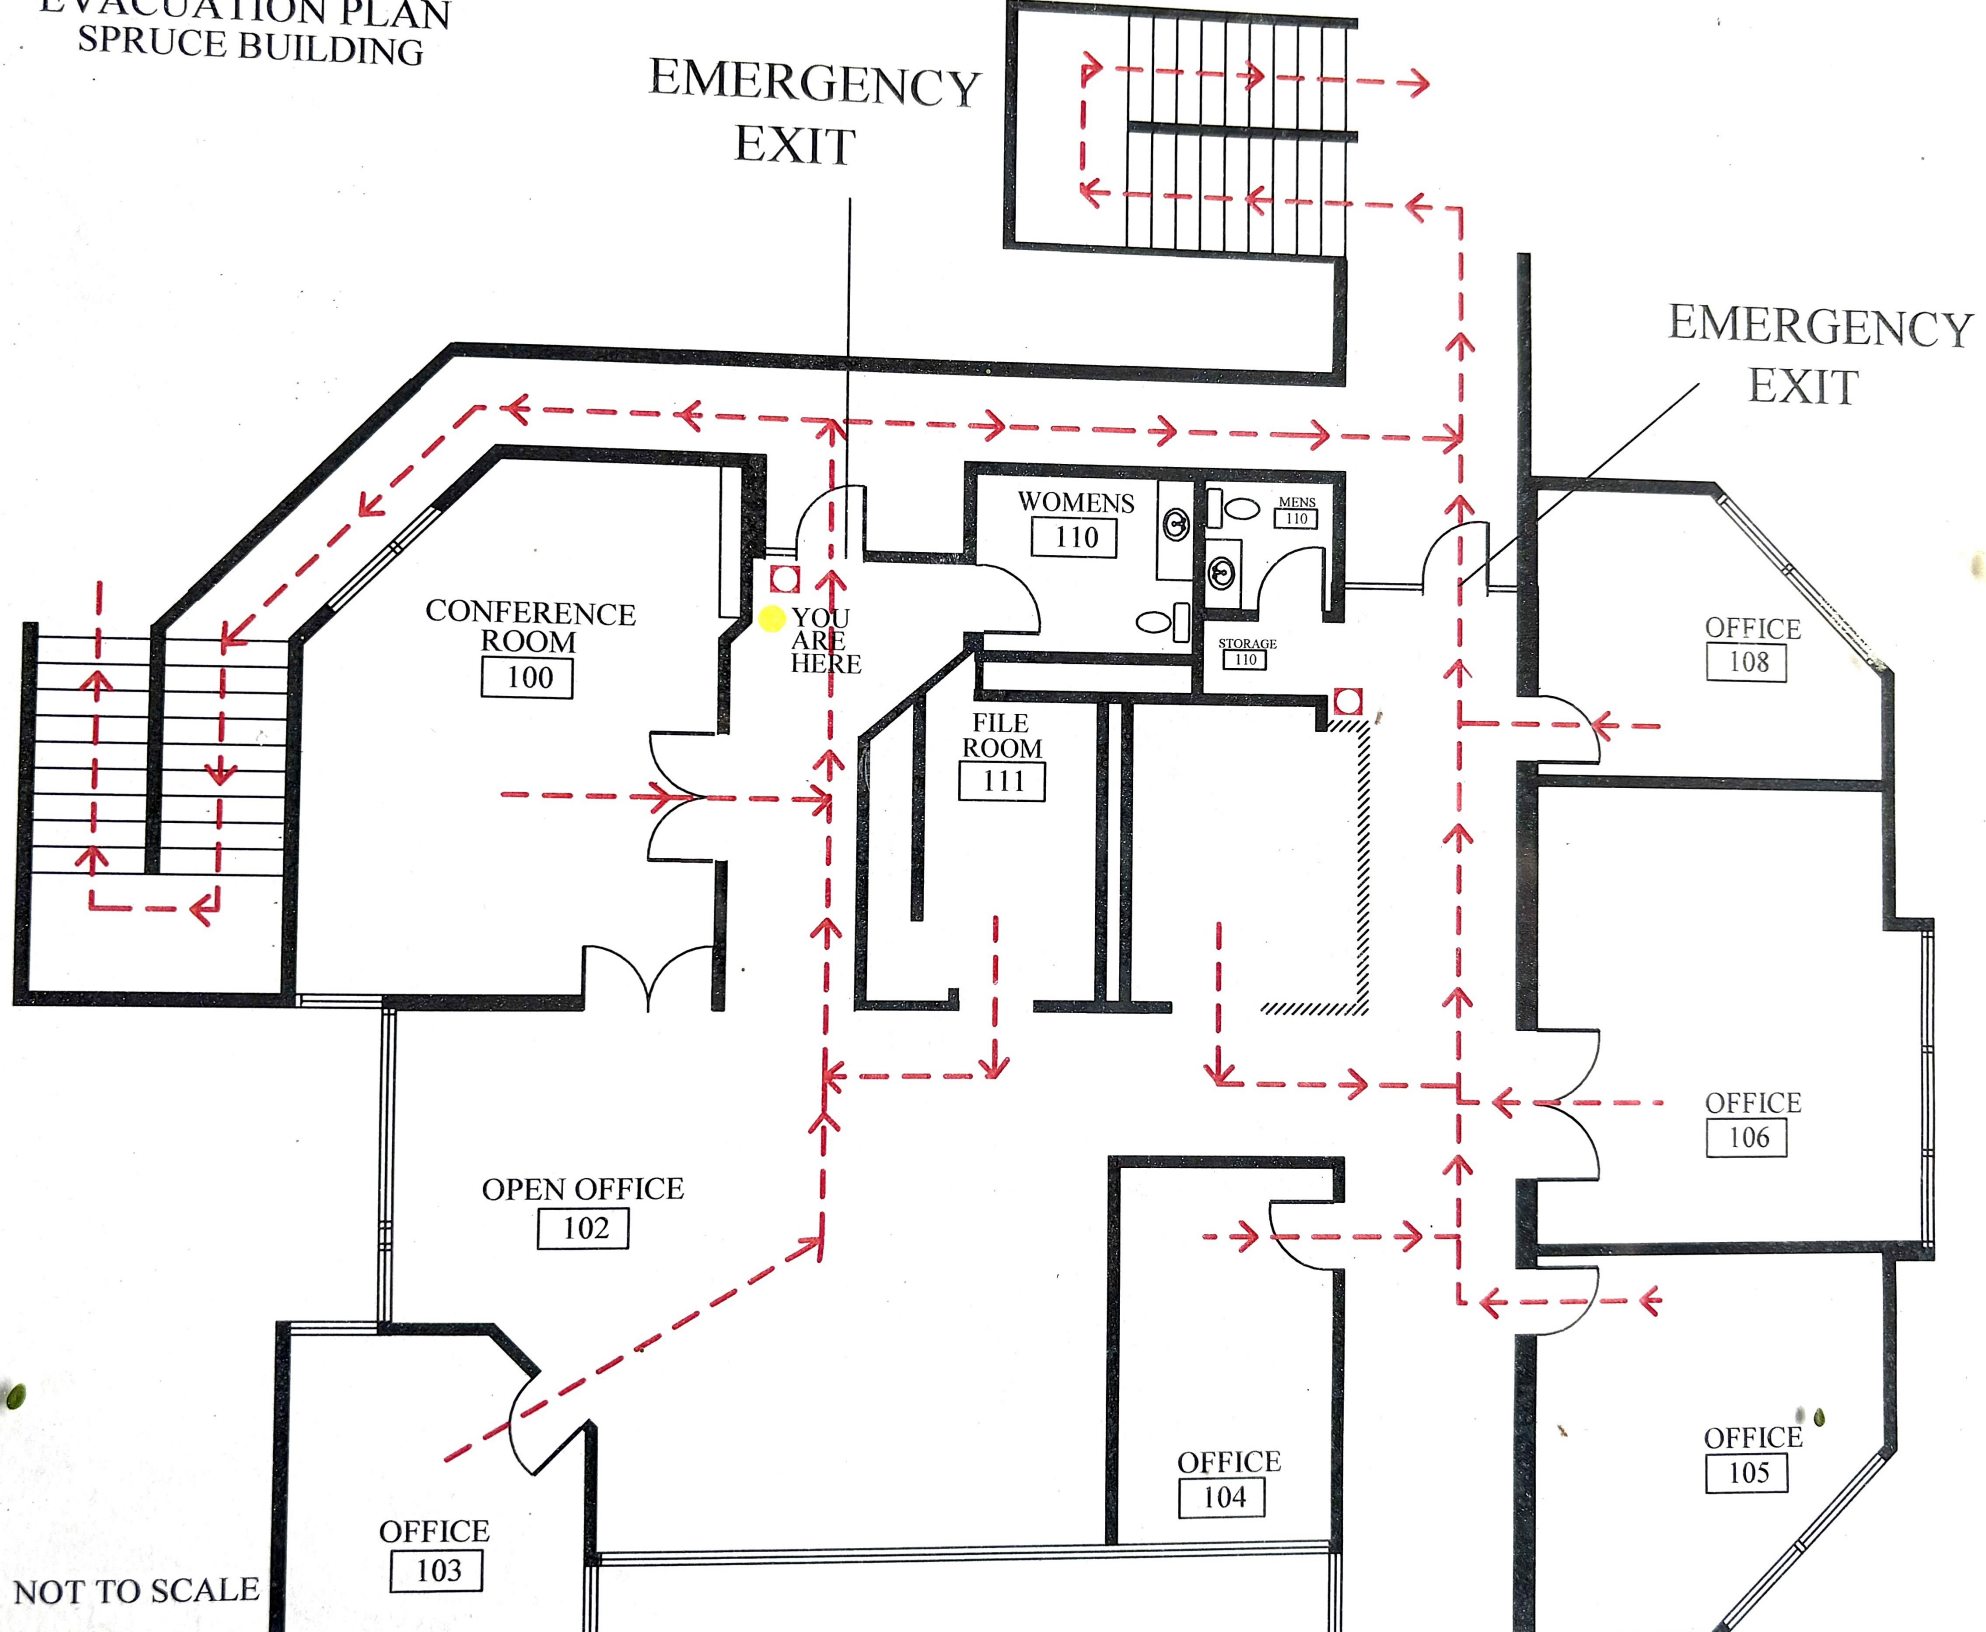

NOT TO SCALE