



1,160 SQ. FT./150 = 7.73

2 PROPOSED DESIGN  
SCALE: 1/4" = 1'-0"

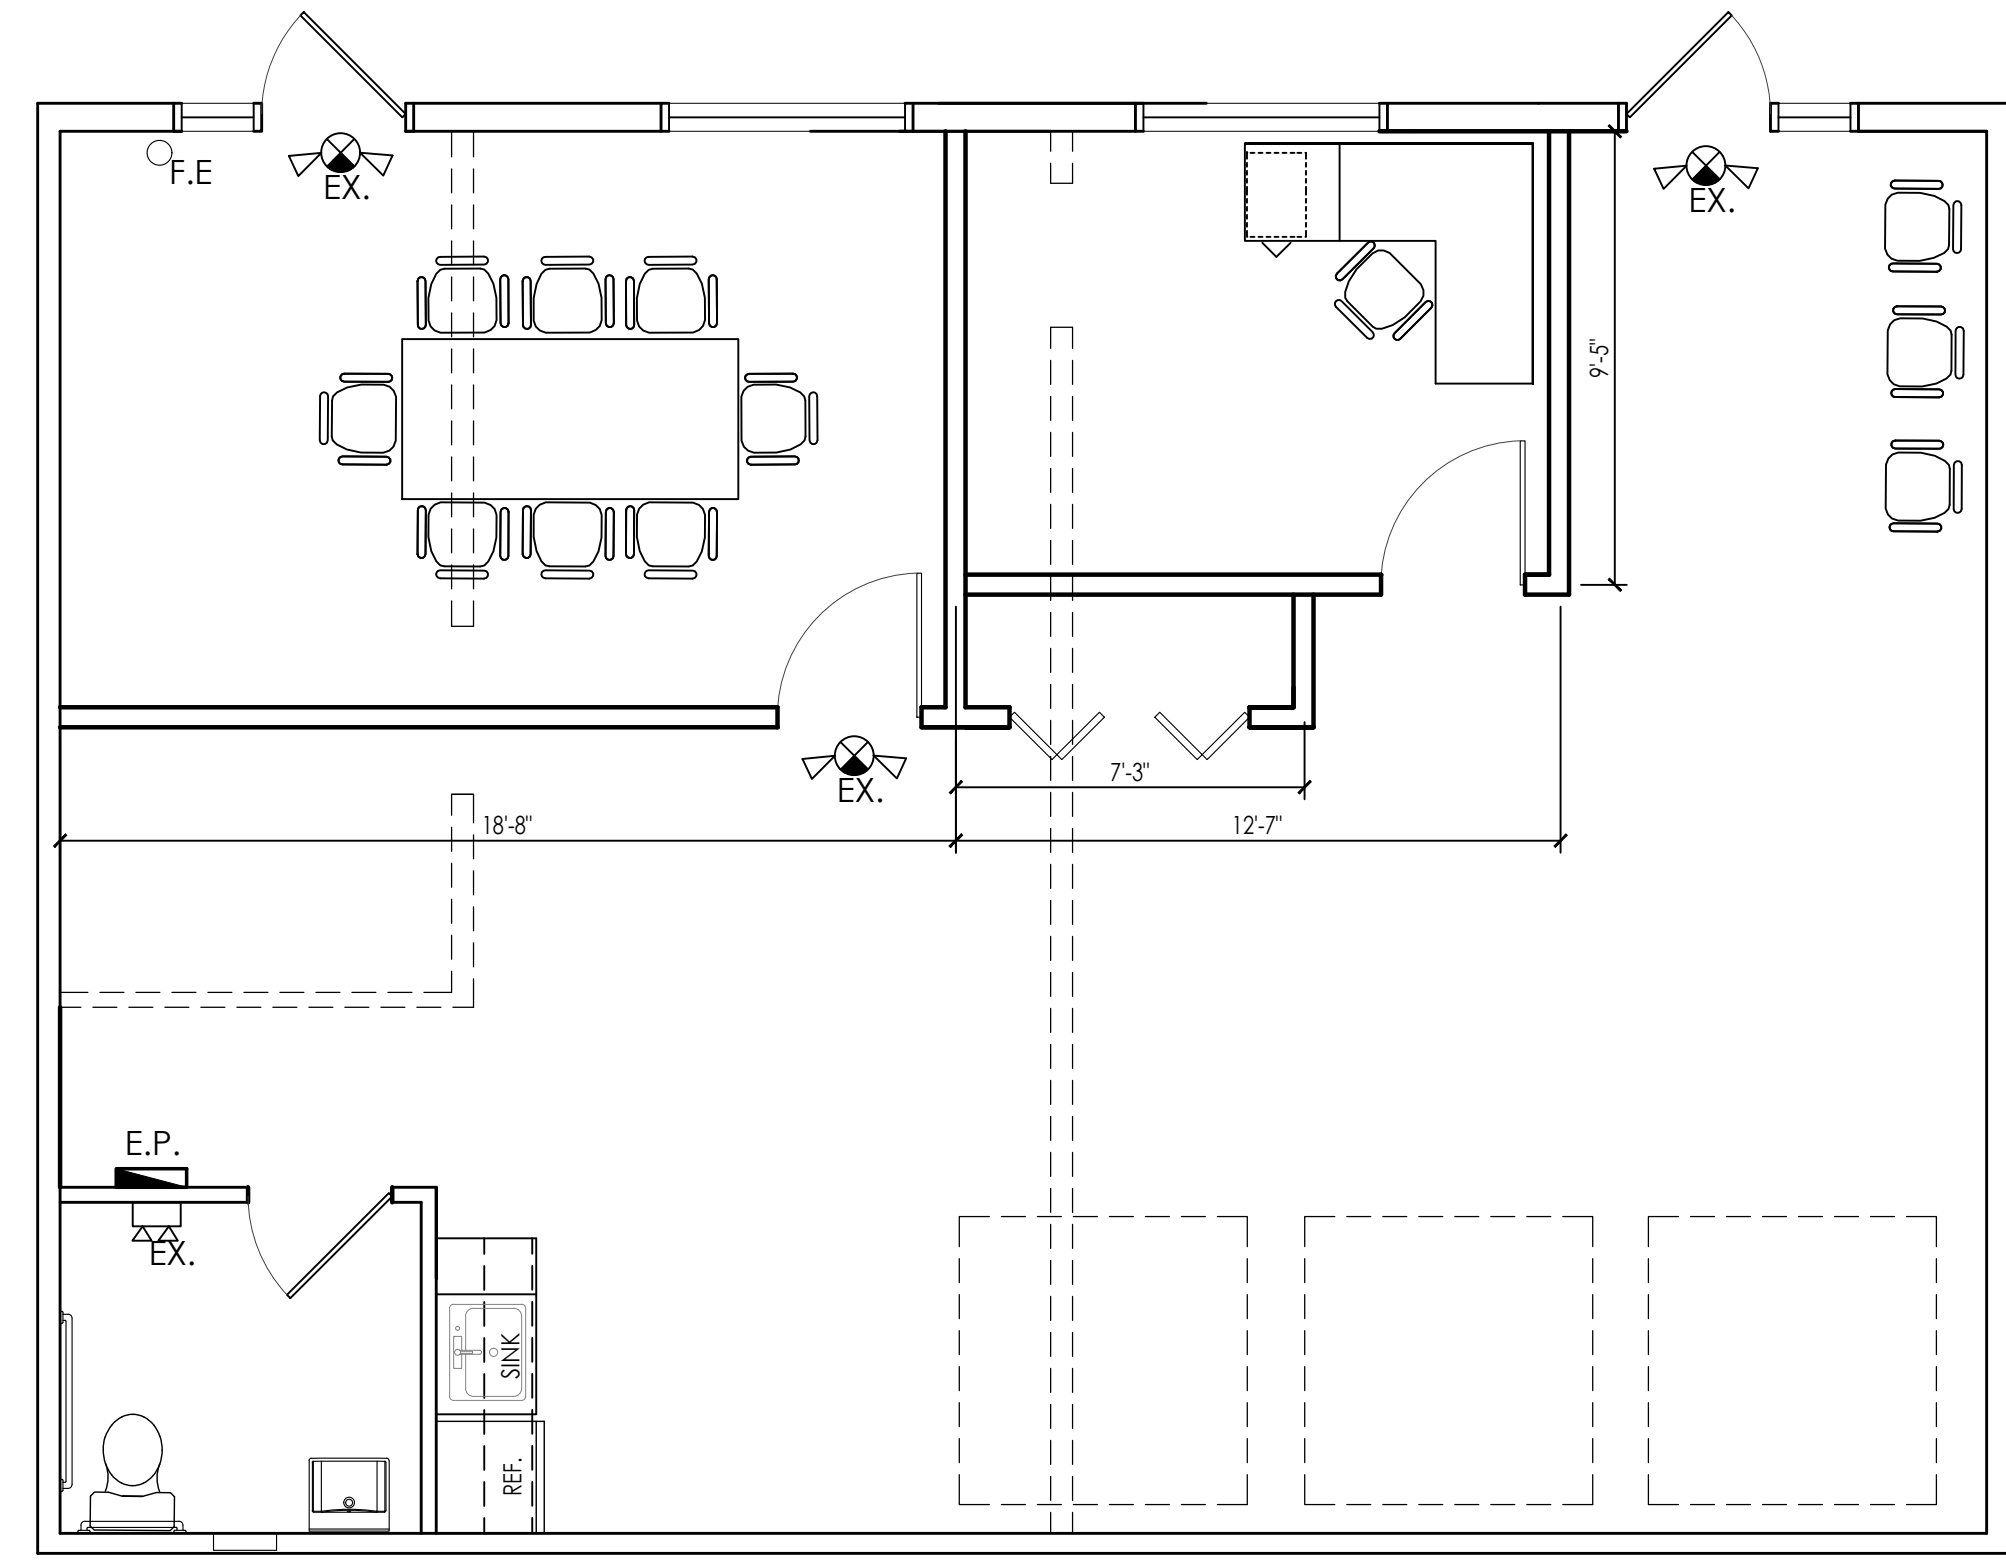

1 PROPOSED DESIGN  
SCALE: 1/4" = 1'-0"

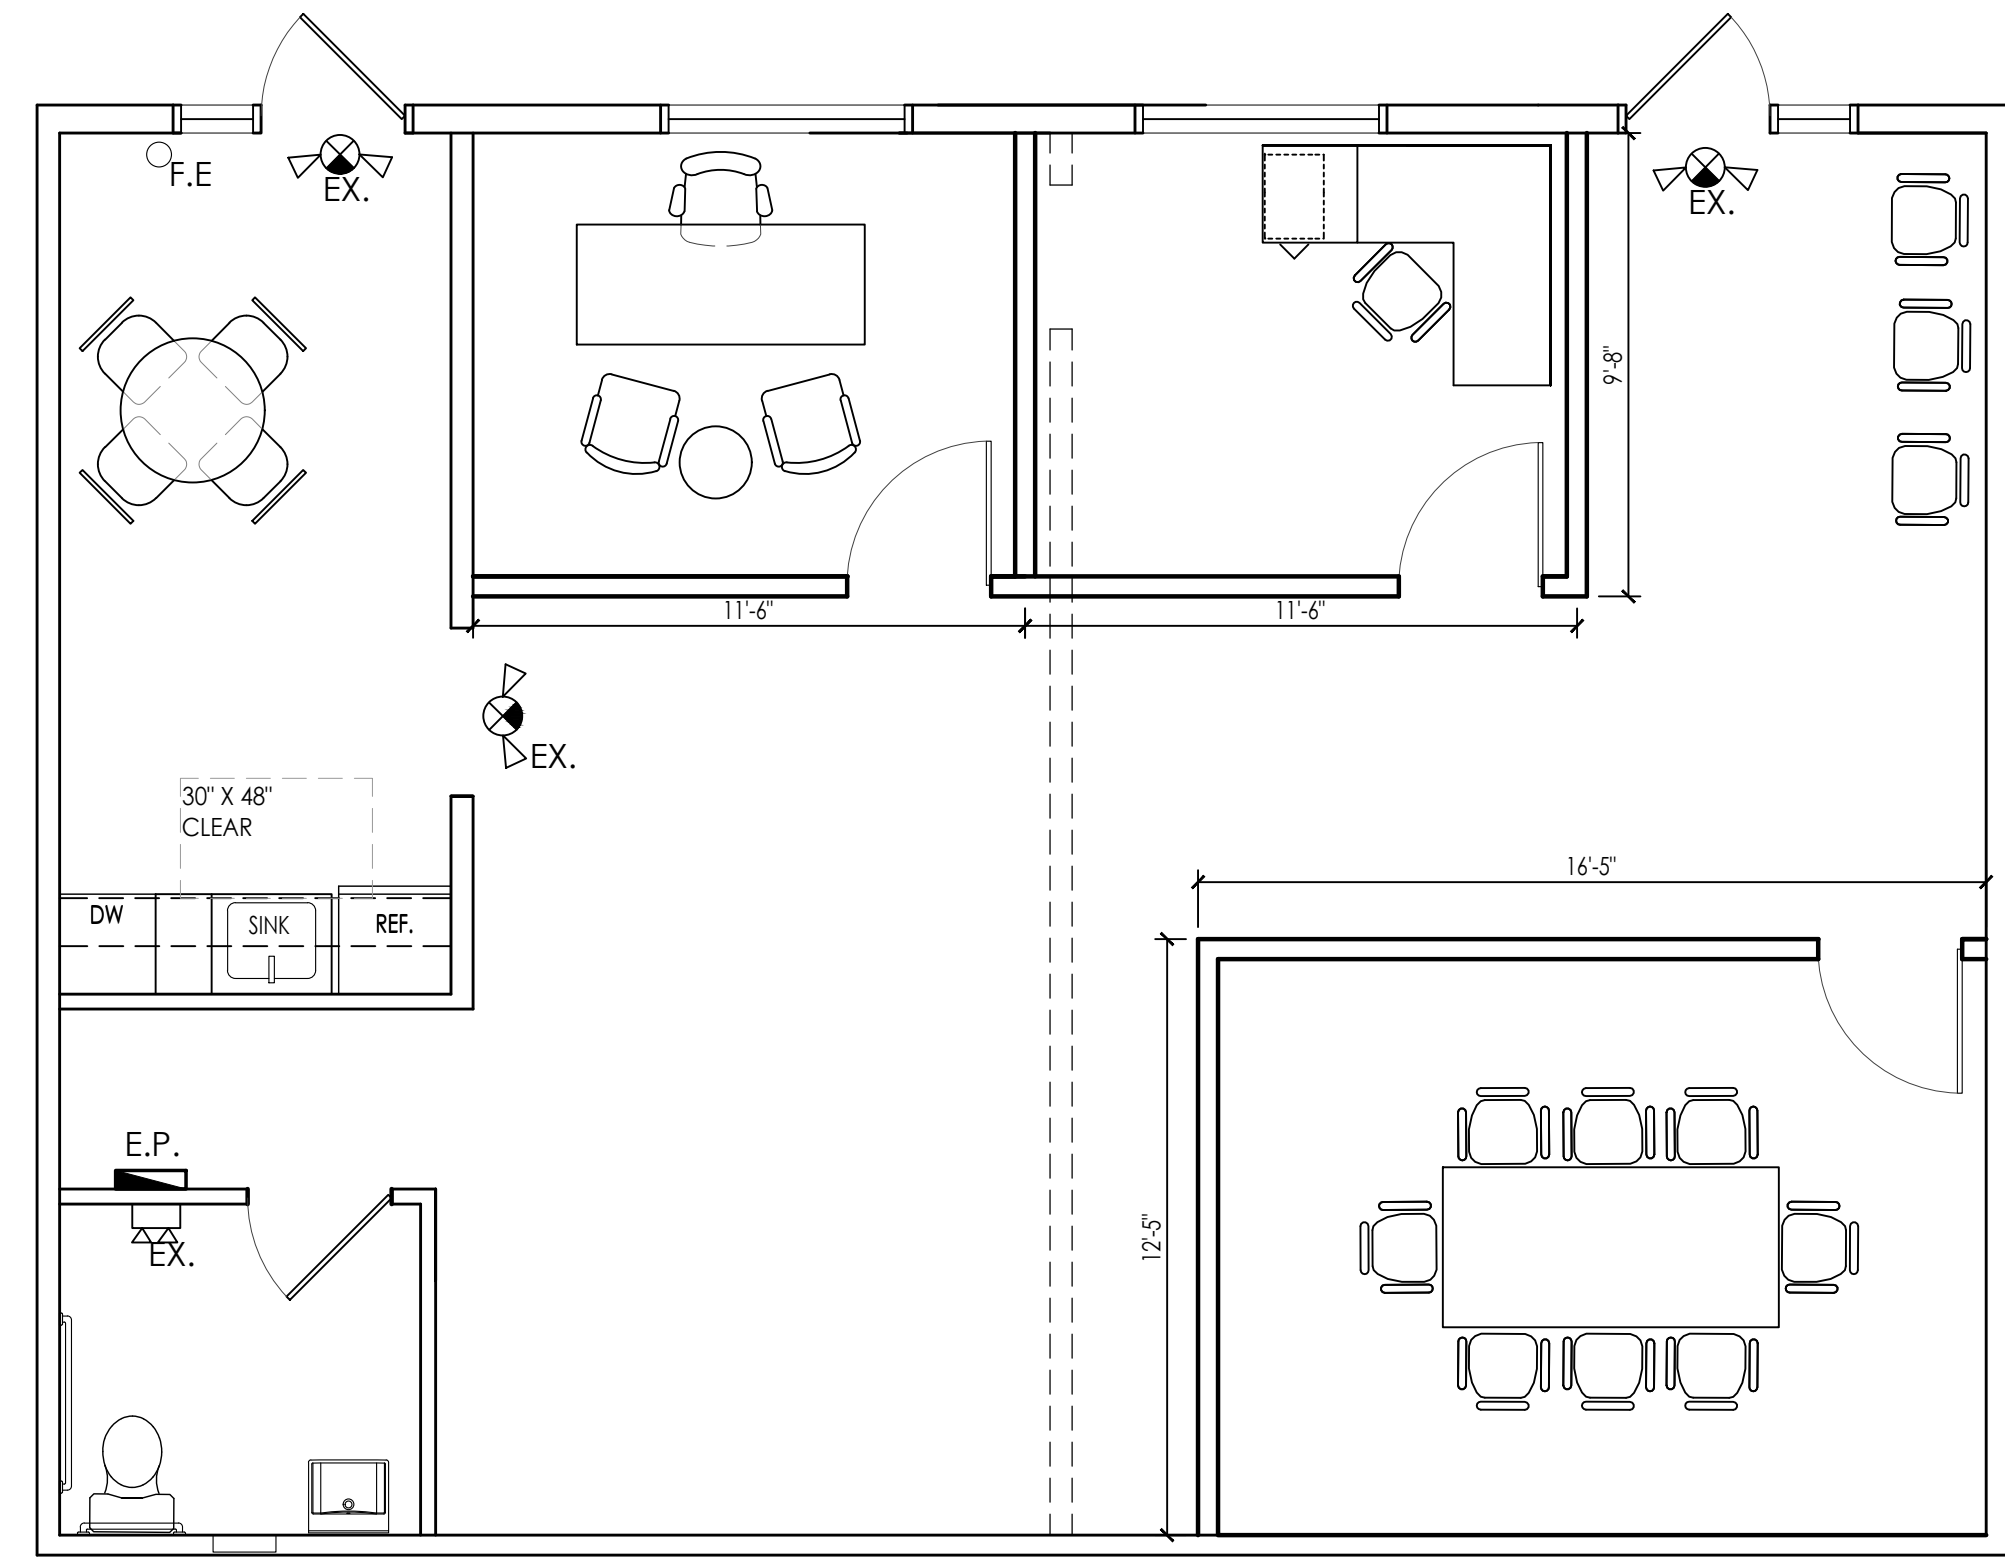

1 PROPOSED DESIGN  
SCALE: 1/4" = 1'-0"

# BECKETT ROAD SUITE 606

tk studio, llc 262 Mullica Hill Rd Mullica Hill NJ 08062

NOVEMBER 2025