


**LEGEND**

[Grey Box]	NOT IN SCOPE	[Thick Line]	PROPOSED ITEMS (HEAVY LINE WEIGHT)
[Thin Line]	EXISTING ITEMS	[Door Symbol]	EXISTING DOOR AND FRAME TO REMAIN
[Door Symbol]	NEW DOOR AND FRAME	[Dashed Line]	DEMO ITEMS
[Light Bulb]	NEW DUPLEX RECEPTACLE	[SRB Symbol]	FIRE ALARM STROBE
[EBU Symbol]	EMERGENCY BACKUP UNIT	[Pull Station Symbol]	FIRE ALARM PULL STATION
[EXIT Symbol]	EXIT SIGN		

1  
A106 1/4" = 1'-0"  
**EXISTING PLAN SUITE A-200**

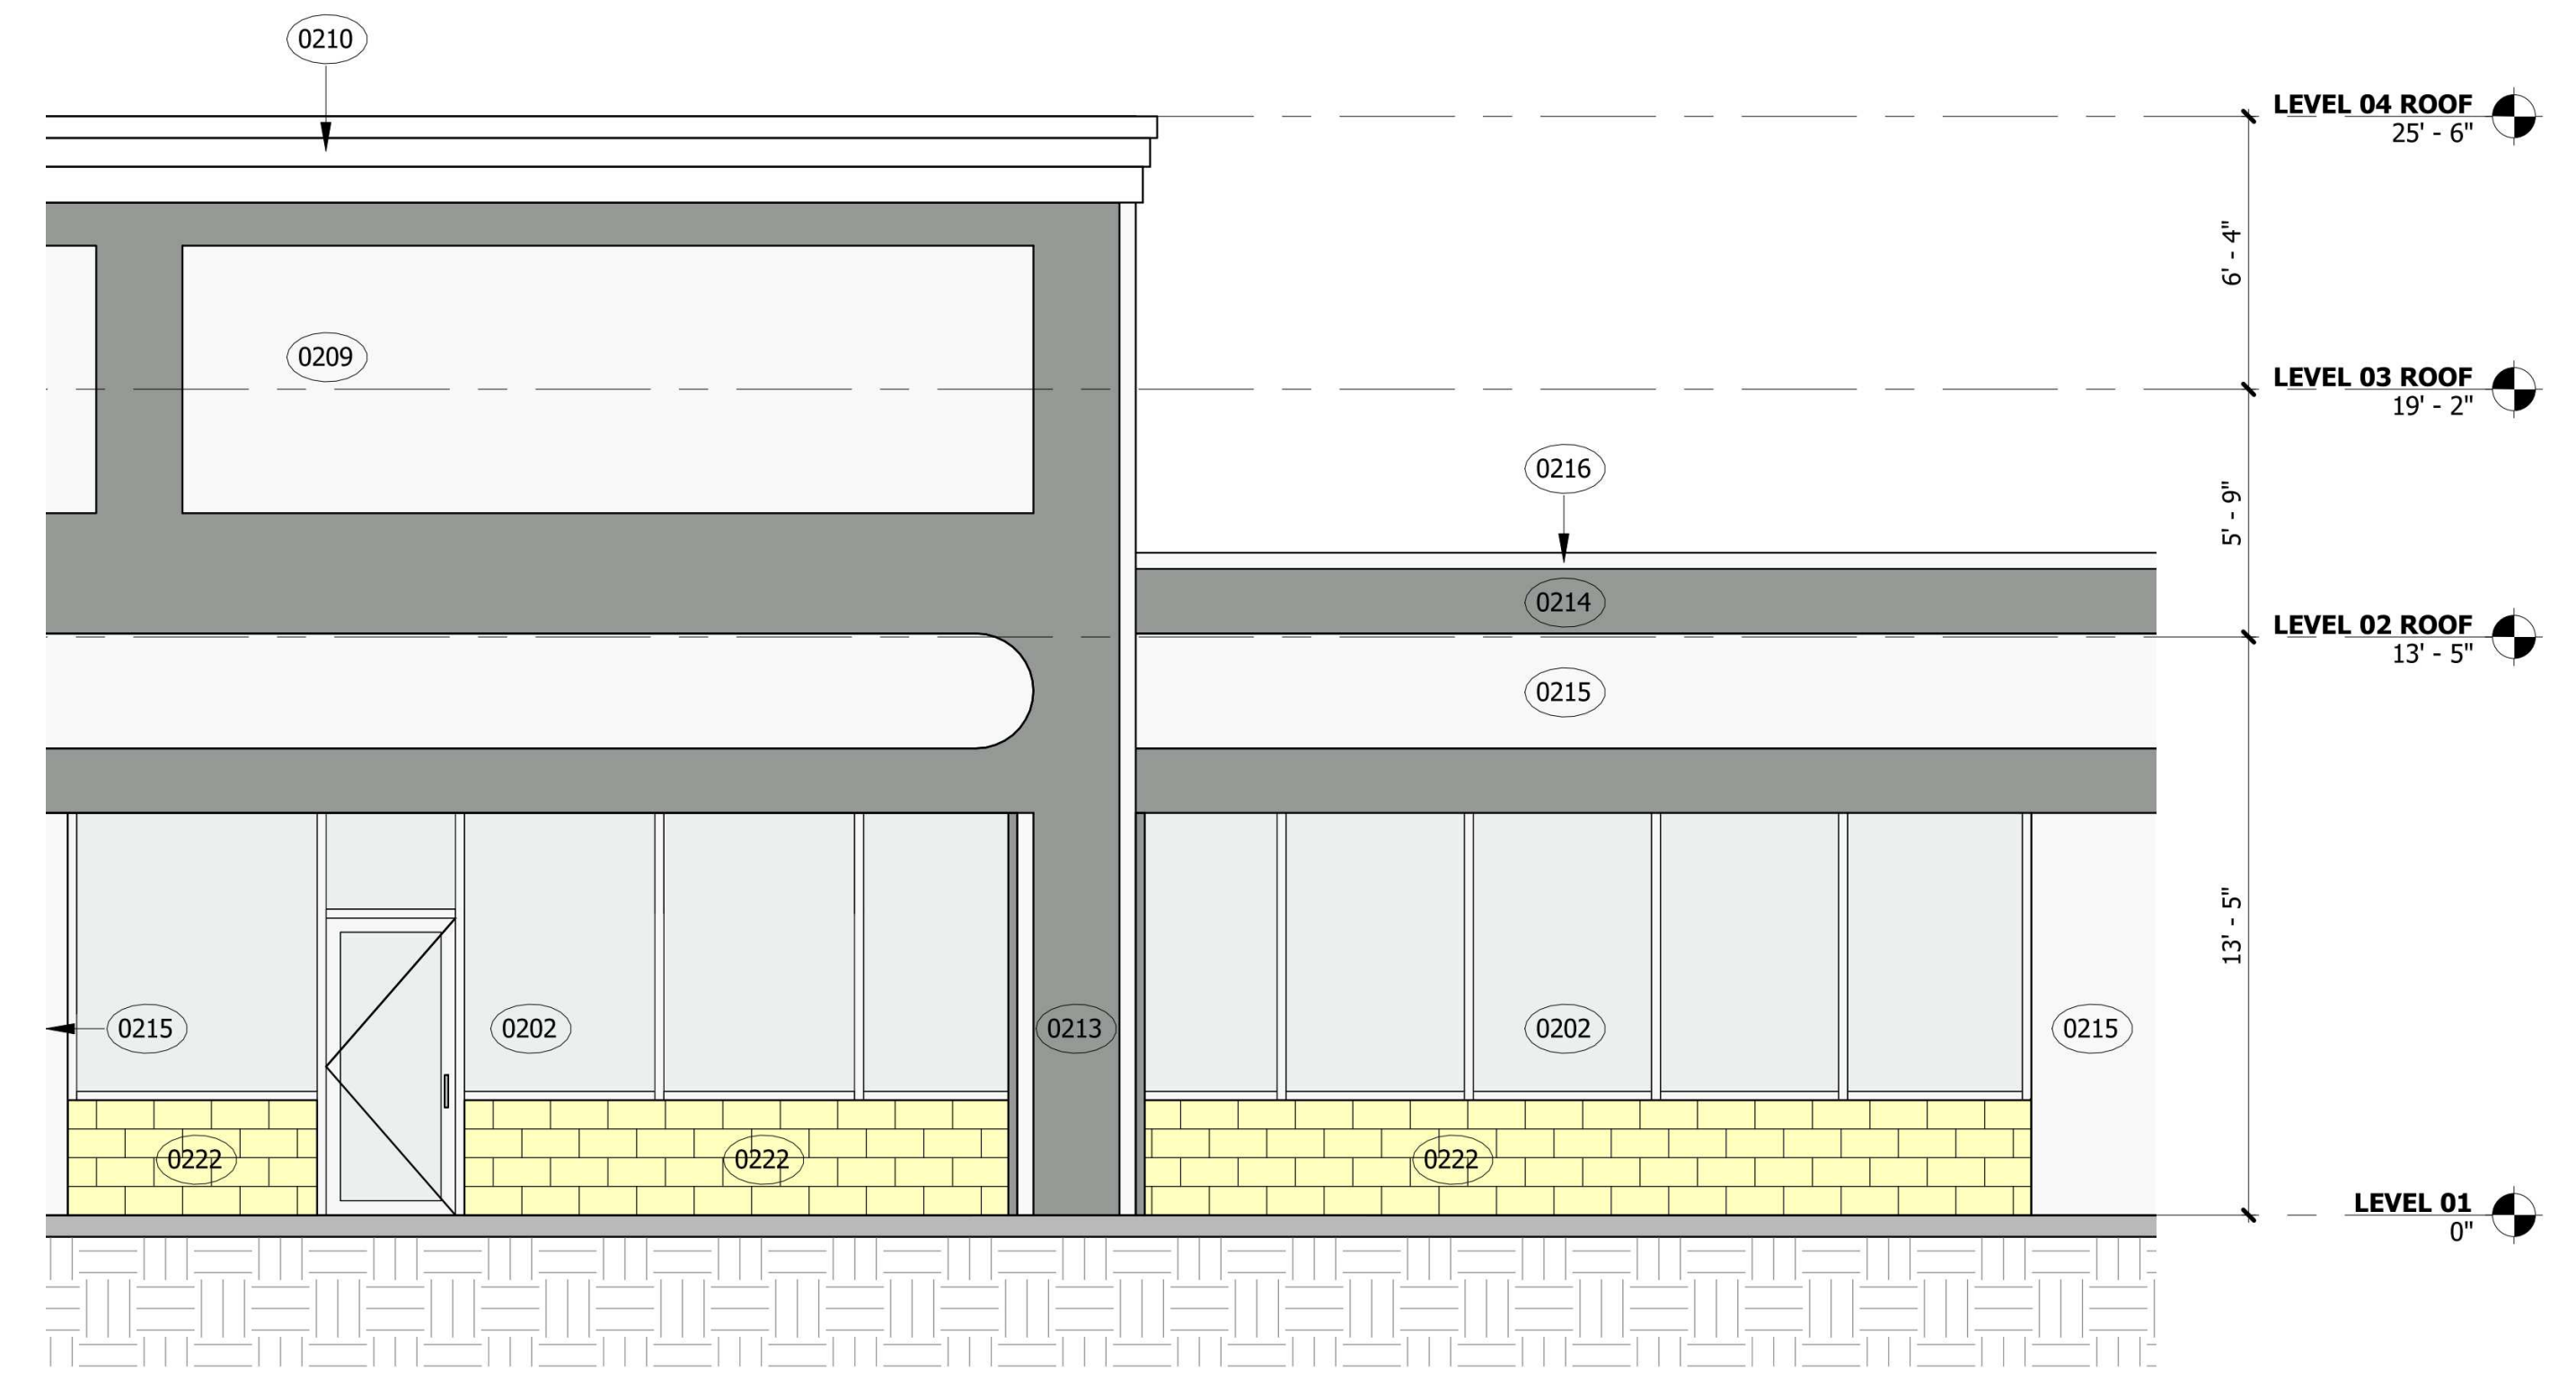

2  
A106 1/4" = 1'-0"  
**EXISTING ELEVATION SUITE A-200**



Brady Sullivan Properties  
670 N. Commercial Street  
Manchester, nh 03101  
603.622.6223



Owner  
  
Project  
380-510 John Fitch Hwy  
  
FITCHBURG MA

**SUITE A-200**  
**2,303 USF**

Issues

Date	Description

Revisions

No.	Date	Description

Drawing Title  
**SUITE A-200 - EXISTING PLAN**

Issue Date:	5-15-2024
Project No:	Scale: As Indicated
Project Manager:	Production Leader:
Project Architect:	Peer Reviewer:

Drawing Number  
**A106**