

829-831

North Highland Avenue
Los Angeles, CA 90038



FOR SALE OR LEASE | OWNER USER OR INVESTMENT
RARE DESIGNER SHOWROOM | ART GALLERY | RETAIL | CREATIVE USE
IN THE HEART OF HOLLYWOOD MEDIA DISTRICT

NAL Capital
COMMERCIAL REAL ESTATE SERVICES, WORLDWIDE



Open Area - View to Rear Entrance

OPPORTUNITY HIGHLIGHTS

- Ideal 4,617 SF ground floor former gallery also perfect for designer showroom or creative retail & office uses.
- 5,283 SF second floor currently leased to a bakery commissary.
- First floor $\pm 17' 7''$ ceiling heights with custom gallery lighting and polished concrete floors. Storage areas in rear of space and 2 private restrooms. Rear alley access for deliveries.
- Second floor is $\pm 15'$ ceiling heights with a fully built out commercial kitchen for a bakery. Electric lift between the floors.
- Located in cultural hub with over 20 art and design galleries in a few block radius. Proof this location is desirable epicenter for art and design businesses.
- Centrally located in the Hollywood Media District, a nationally recognized Business Improvement District. Also adjacent to the thriving Sycamore District, home to major music & media companies, cutting-edge fashion, retailers and restaurants.
- Excellent brand visibility with over 41,000 vehicles passing daily.
- Versatile zoning (CM IVL-SN) Commercial Manufacturing Zone and any use permitted in the C2 Zone allows a wide range of uses. Also a Transit Priority Area within $\frac{1}{2}$ mi. of major transit stop.

LEASE DETAILS

BUILDING:	±9,900 SF
<u>GROUND FLOOR:</u>	±4,617 SF
LEASE RATE:	\$3.50 PSF/MO + NNN (\$0.25)
HVAC:	2 X 5 ton units
AVAILABLE:	Immediate
PARKING:	• First floor offers 3 surface parking spaces in the rear. • Unrestricted parking on Highland Ave. • 2 hour parking on side streets. • Monthly parking at neighborhood surface lots.
TERM:	3-5 Years + Options



Exhibition Area #5 & View to Rear Entrance

INVESTMENT DETAILS


ADDRESS:	829-831 N. Highland Avenue Los Angeles, CA 90038
OFFERING PRICE:	\$5,950,000 (\$601.00/SF)
BUILDING AREA:	±4,617 SF Ground floor ±5,283 SF 2 ND Floor ±9,900 Total square footage
OCCUPANCY:	Ground Floor – Vacant. Available - Now Second Floor – Occupied. Available – Negotiable
LEASE TYPE:	NNN (0.25/SF / Month)
YEAR BUILT:	1949
TOTAL LAND AREA:	5,813 SF
APN:	5524-003-0018
TYPE OF OWNERSHIP:	Fee Simple
ZONING BUILDING:	CM-1VL-SN
PARKING SPACES:	Six (6) dedicated parking spaces in the rear of the building



Open Area View to Front

FLOOR PLAN

Exhibition Area = EA
Open Area = OA
Electrical Room = ERM

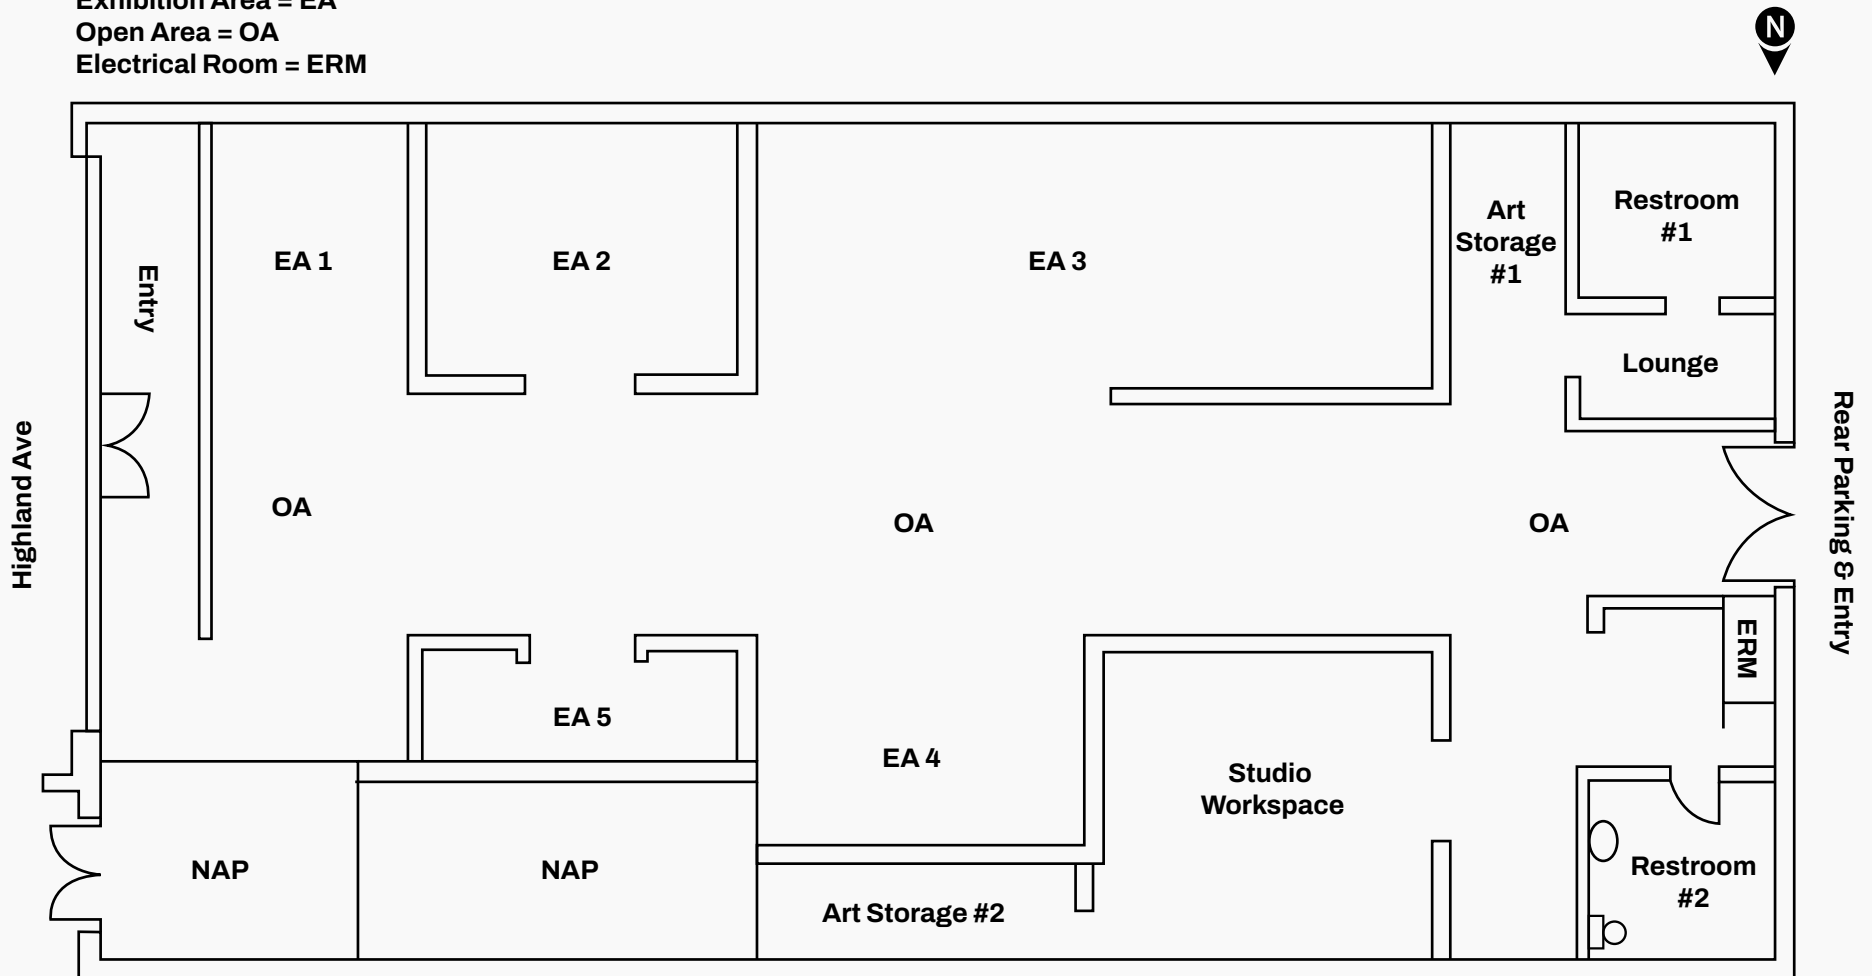

Plans are not to scale. Dimensions and features are approximate.
Tenant is responsible for independently verifying all property details, including square footage, layout and specifications.

PHOTO GALLERY A space where the scale, the light and the neighborhood will fit the next creative business perfectly



Exhibition Area #3




Exhibition Area #2 & #3



Exhibition Area #4



Open Area View to Front

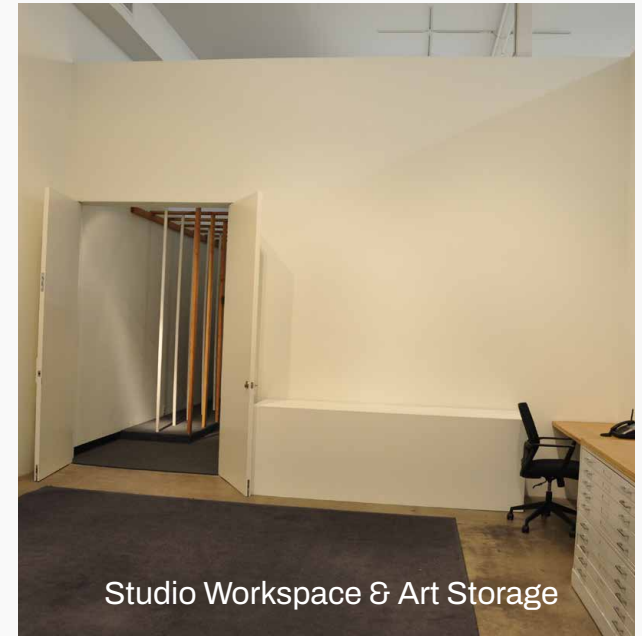


Studio Workspace & Art Storage

NEIGHBORHOOD ART & DESIGN STUDIOS MAP

Interior Design Firms & Galleries

- 1 Apparatus (lighting and design studio)
- 2 Ralph Pucci
- 3 Regan Projects
- 4 Michael Kohn Gallery
- 5 Formed For
- 6 BDDW
- 7 JF Chen (main Gallery)
- 8 Holly Hunt
- 9 Blackman Cruz
- 10 JF Chen C Project
- 11 Nonaka-Hill
- 12 Jeffrey Deitch
- 13 David LaChapelle Studios (fine art photography)
- 14 Galerie Ground
- 15 Sebastian Gladstone Gallery
- 16 Jeffery Deitch
- 17 Lisson Gallery
- 18 Form L.A.
- 19 Matthew Brown
- 20 Matthew Brown

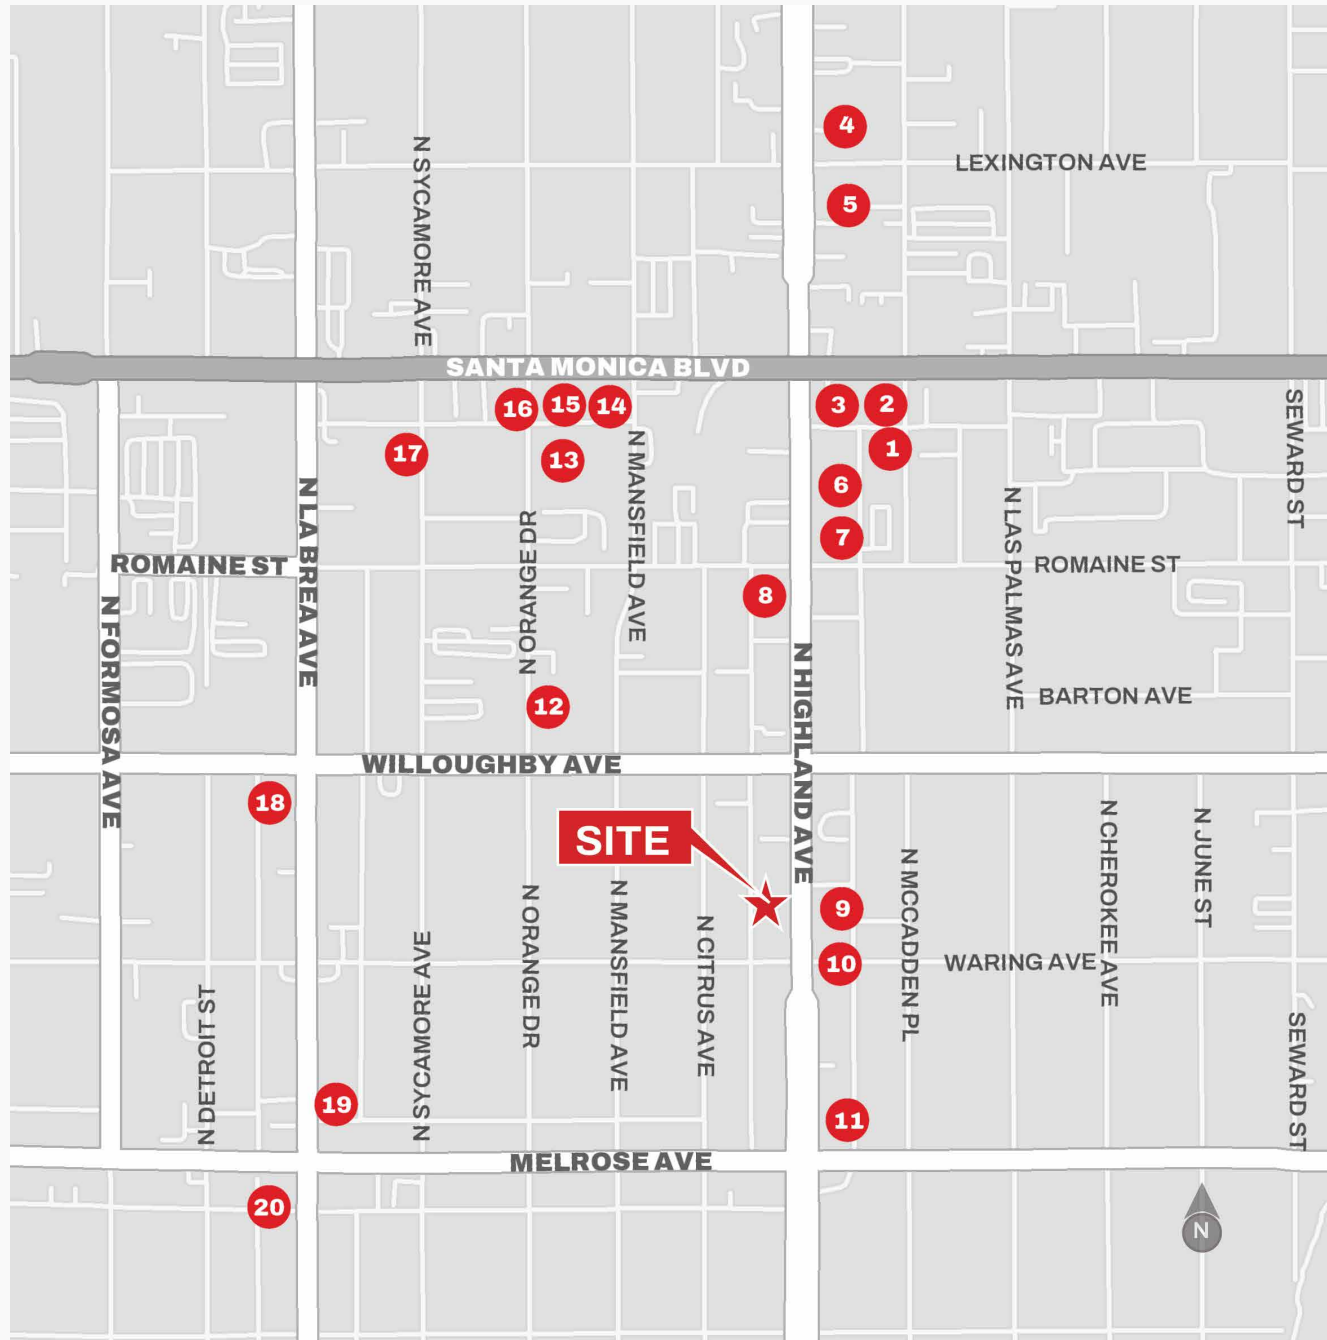

NEIGHBORHOOD RETAILERS | RESTAURANTS | MEDIA

Restaurants & Cafes

- 1 Rao
- 2 Stereoscope coffee
- 3 SUMAC Mediterranean
- 4 Salt's Cure
- 5 Everytable
- 6 Trejo's Coffee & Donuts
- 7 Starbucks Drive through
- 8 The Cat & Fiddle
- 9 Osteria Mozza
- 10 Pink's Hot Dogs
- 11 Sightglass Coffee
- 12 Tartine
- 13 Tre Lune
- 14 Mr. T (French Restaurant)
- 15 Mizlala (Mediterranean)
ground floor of Kaiser
Permanente bld.
- 16 Tesla Diner
- 17 Mendocino Farms
- 18 Formosa Café
- 19 Jones

Retail Stores

- 20 Noah Clothing (New York-
based streetwear brand)
- 21 Retrospecs & Co
(eyewear)
- 22 Supervinyl (record store)
- 23 Lizzie Mandler
(fine jewelry)
- 24 Ex Nihilo Paris (French
fragrance house)
- 25 Just One Eye (fashion,
jewelry, art and furniture)
- 26 Jacques Marie Mage
(luxury eyewear)
- 27 Officine Generale
(fashion)
- 28 Nili Lotan (women & men's
fashion boutique)
- 29 Fie Isolde (handcrafted
fine jewelry)
- 30 Italy 2000 Furniture
- 31 Rick Owens Clothing

Media Companies

- 32 Motive Creative
- 33 Smuggler Studio
- 34 Deluxe Media Inc.
- 35 Sunset Las Palmas
Studios
- 36 BuzzFeed Studios
- 37 Bond



Wellness & Fitness

- 44 [solidcore]
- 45 Formula Fig
(facials, injectables)
- 46 Pause Wellness Studio
- 47 Sandspa (massage, fa-
cial, skin & nail care)
- 48 Ultra Body Fitness
- 49 TruFusion West Hollywood
- 50 Heimat (private gym)

Private School

- 51 BrellaHollywood
(infant care/pre-school)



KEY DEMOGRAPHICS

	 Total Population	 Average HH Income	 Median Age	 Daytime Employees	 College Degree
1 Mile	48,854	\$150,383	37	29,317	58.6%
3 Mile	457,154	\$135,295	38.3	233,034	51.4%
5 Mile	1.02 M	\$134,603	37.9	505,902	46.2%

DAILY TRAFFIC COUNTS

Intersection	ADT
Highland Ave. (directly in front of property)	41,000



Walker's Score
92 out of 100 (Walker's Paradise)



Transit Score
57 out of 100 (Good Transit)

829-831

North Highland Avenue
Los Angeles, CA 90038

For leasing information, contact:

Glenn Melnick

818.445.7504

gmelnick@naicapital.com

Cal DRE Lic. #01260850

Cheryl Pestor

626.676.4056

cpestor@naicapital.com

Cal DRE Lic #00810674

NAI Capital Commercial

225 S. Lake Avenue

Suite M270

Pasadena, CA 91101

626.564.4800



©NAI Capital Commercial, Inc. Content in this document may include AI generated or alerted text, images and/or analysis. No warranty, express or implied, is made as to the accuracy of the information contained herein. This information is submitted subject to errors, omissions, change of price, rental or other conditions, withdrawal without notice, and is subject to any special listing conditions imposed by our principals. Cooperating brokers, buyers, tenants and other parties who receive this document should not rely on it, but should use it as a starting point of analysis, and should independently confirm the accuracy of the information contained herein through a due diligence review of the books, records, files and documents that constitute reliable sources of the information described herein. Unedited images viewable at naicapital.com | Cal DRE Lic #02130474

NAICapital
COMMERCIAL REAL ESTATE SERVICES, WORLDWIDE