


1 EXISTING EAST ELEVATION
SCALE: 3/32" = 1'-0"

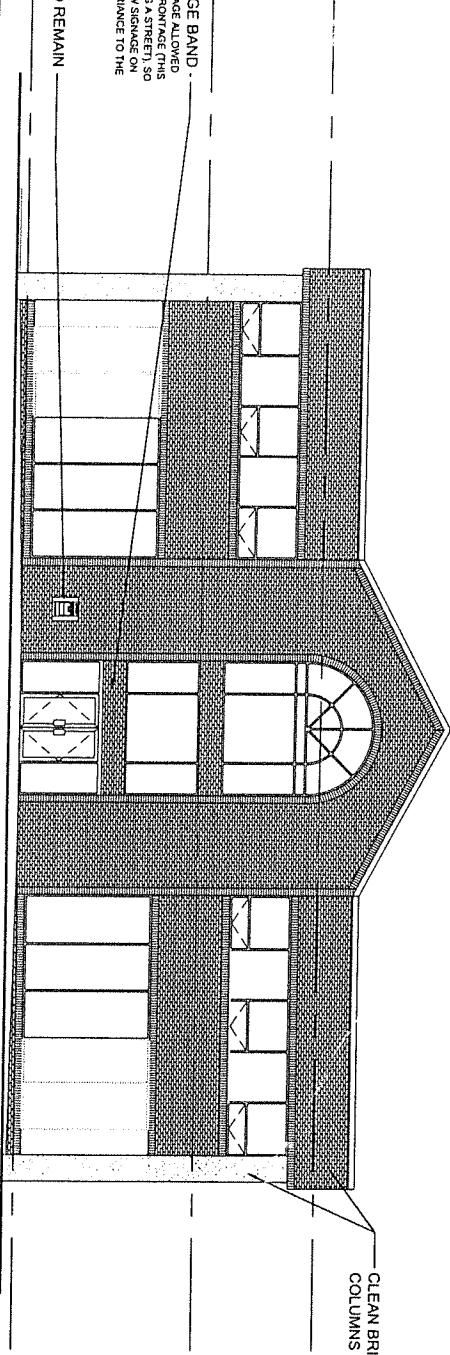

2 PROPOSED EAST ELEVATION
SCALE: 3/32" = 1'-0"

POSSIBLE SIGNAGE BAND -
NOTE: ONLY 35' OF SIGNAGE ALLOWED PER FOOT OF BUILDING. THIS FACADE IS NOT FRONTING STREET. THE CITY MAY NOT ALLOW SIGNAGE ON THIS SIDE WITHOUT A VARIANCE TO THE SIGNAGE CODE

EXISTING AND TO REMAIN

BRANCH MODERNIZATION:
RENOVATED SF: 2,901 SF

CLEAN BRICK & STONE COLUMNS

vocon.
3142 Prospect Avenue
Cleveland, Ohio 44115-2612
T 216.588.0800 F 216.588.0801
866.787.7021 www.vocon.com

Proposed Interior Improvements at:
Poughquag, NY - PID# 3169




Elevation
Option # 1


Project #: 4970.00
April 10, 2007

BRANCH MODERNIZATION:
 RENOVATED SF: 2,193 SF

1
 EXISTING
 NORTH ELEVATION
 SCALE: 3/32" = 1'-0"

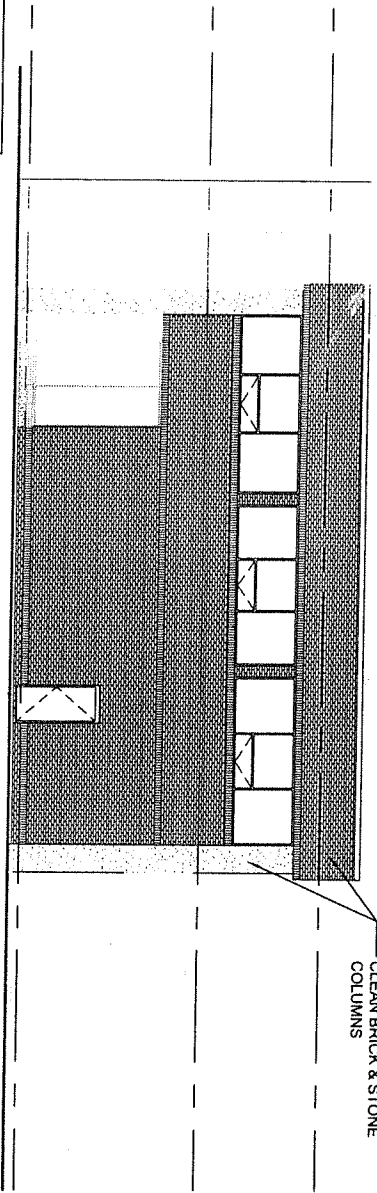

1
 EXISTING
 NORTH ELEVATION
 SCALE: 3/32" = 1'-0"

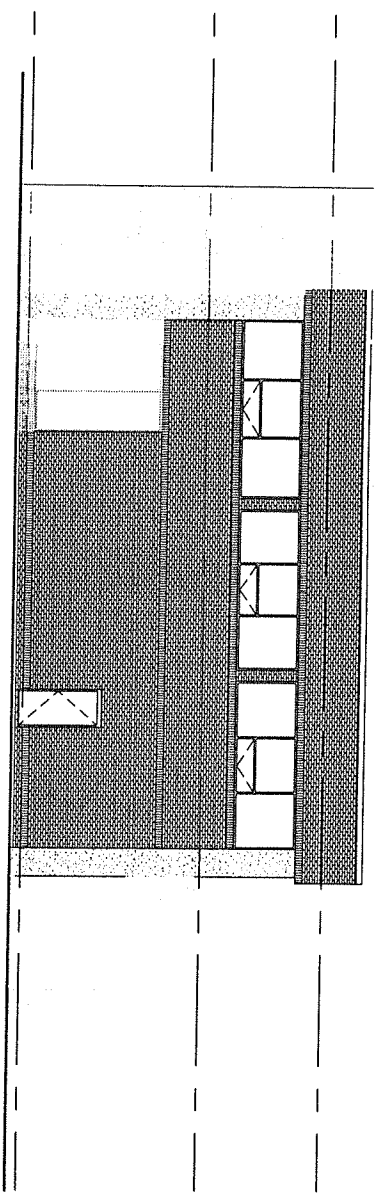

vocon.
 3142 Prospect Avenue
 Cleveland, Ohio 44115-2612
 T 216.568.0800 F 216.568.0801
 866.787.7021 www.vocon.com


Proposed Interior Improvements at:
 New City, NY - PID# 3486



Elevation
 Option # 1

Project #: 4970.00
 April 10, 2007


BRANCH MODERNIZATION:
 RENOVATED SF: 2,242 SF

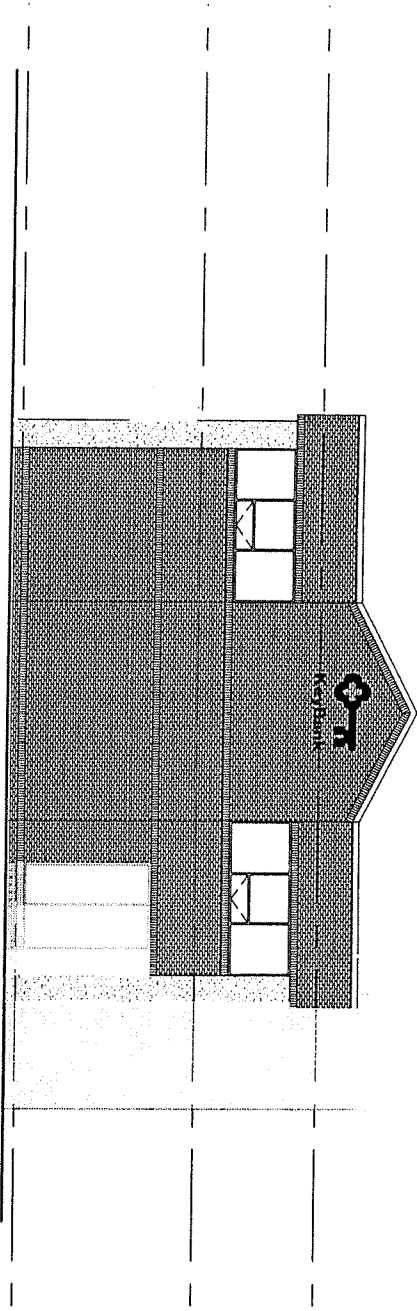

1 EXISTING
 SOUTH ELEVATION
 SCALE: 3/32" = 1'-0"

UPDATE SIGNAGE IF NEEDED -
 (NOTE: THIS SIGNAGE APPEARS
 TO ALREADY BE CURRENT)

CLEAN BRICK & STONE
 COLUMNS

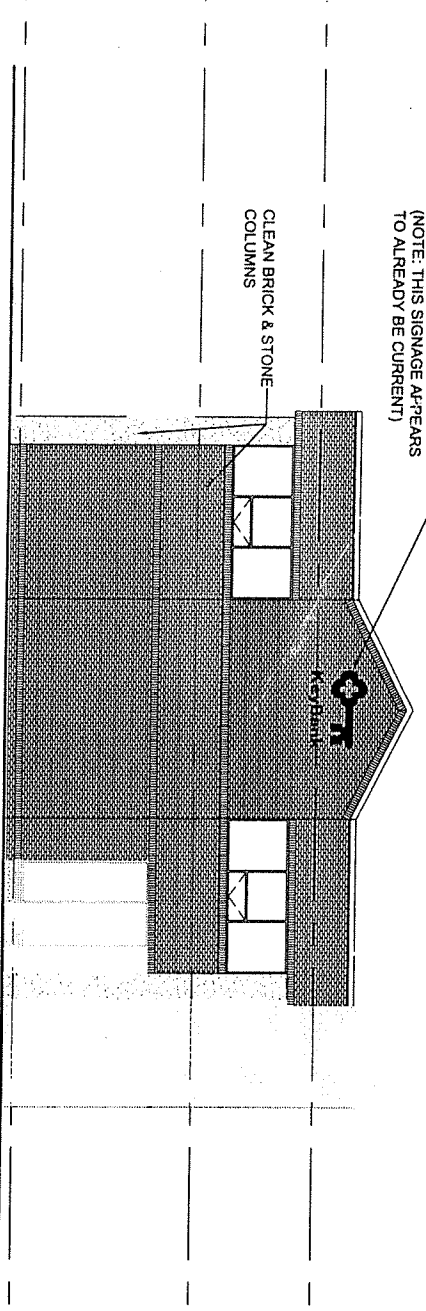

2 PROPOSED
 SOUTH ELEVATION
 SCALE: 3/32" = 1'-0"


VOCON.
 3142 Prospect Avenue
 Cleveland, Ohio 44115-2612
 T 216.568.0800 F 216.568.0801
 866.787.7021 www.voccon.com

Proposed Interior Improvements at:
 New City, NY - PID# 3486




Elevation
 Option # 1

Project #: 4970.00
 April 10, 2007

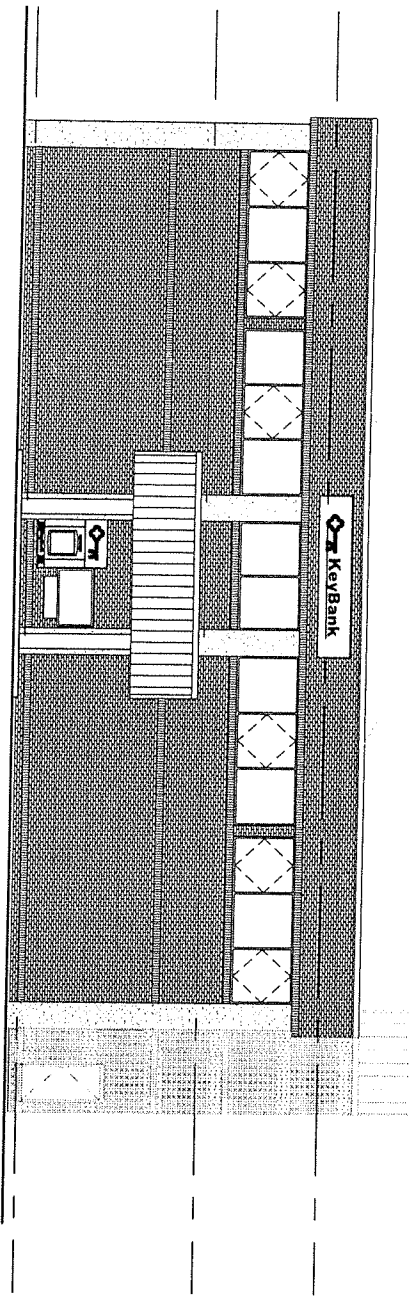

EXISTING
1
 WEST ELEVATION
 SCALE: 3/32" = 1'-0"

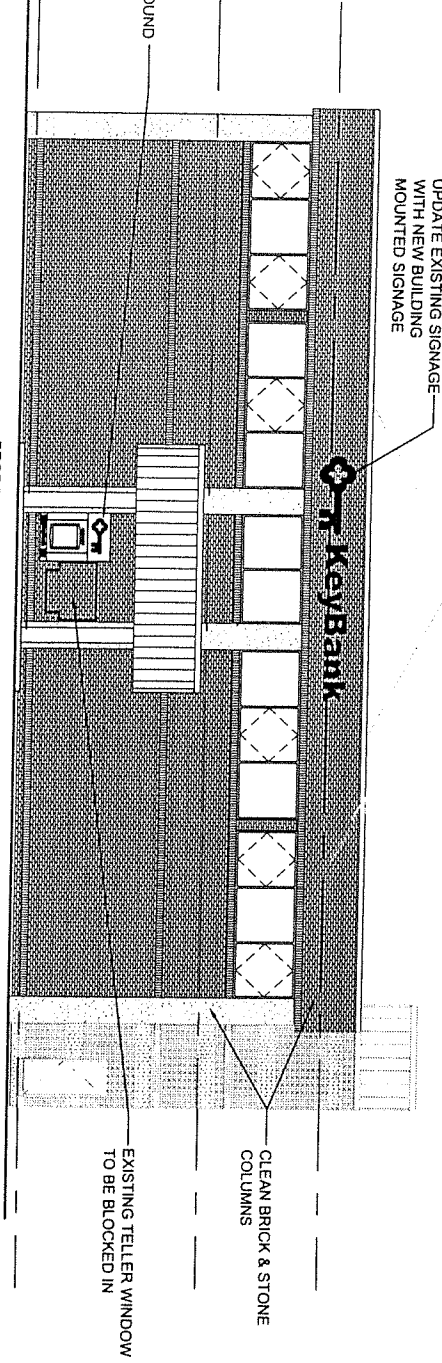

PROPOSED
2
 WEST ELEVATION
 SCALE: 3/32" = 1'-0"

BRANCH MODERNIZATION:
 RENOVATED SF: 2,837 SF


vocon.
 3142 Prospect Avenue
 Cleveland, Ohio 44115-2612
 T 216.586.0800 F 216.586.0801
 866.787.7021 www.vocon.com

Proposed Interior Improvements at:
 New City, NY - PID# 3486



Elevation
 Option # 1

Project #: 4970.00
 April 10, 2007

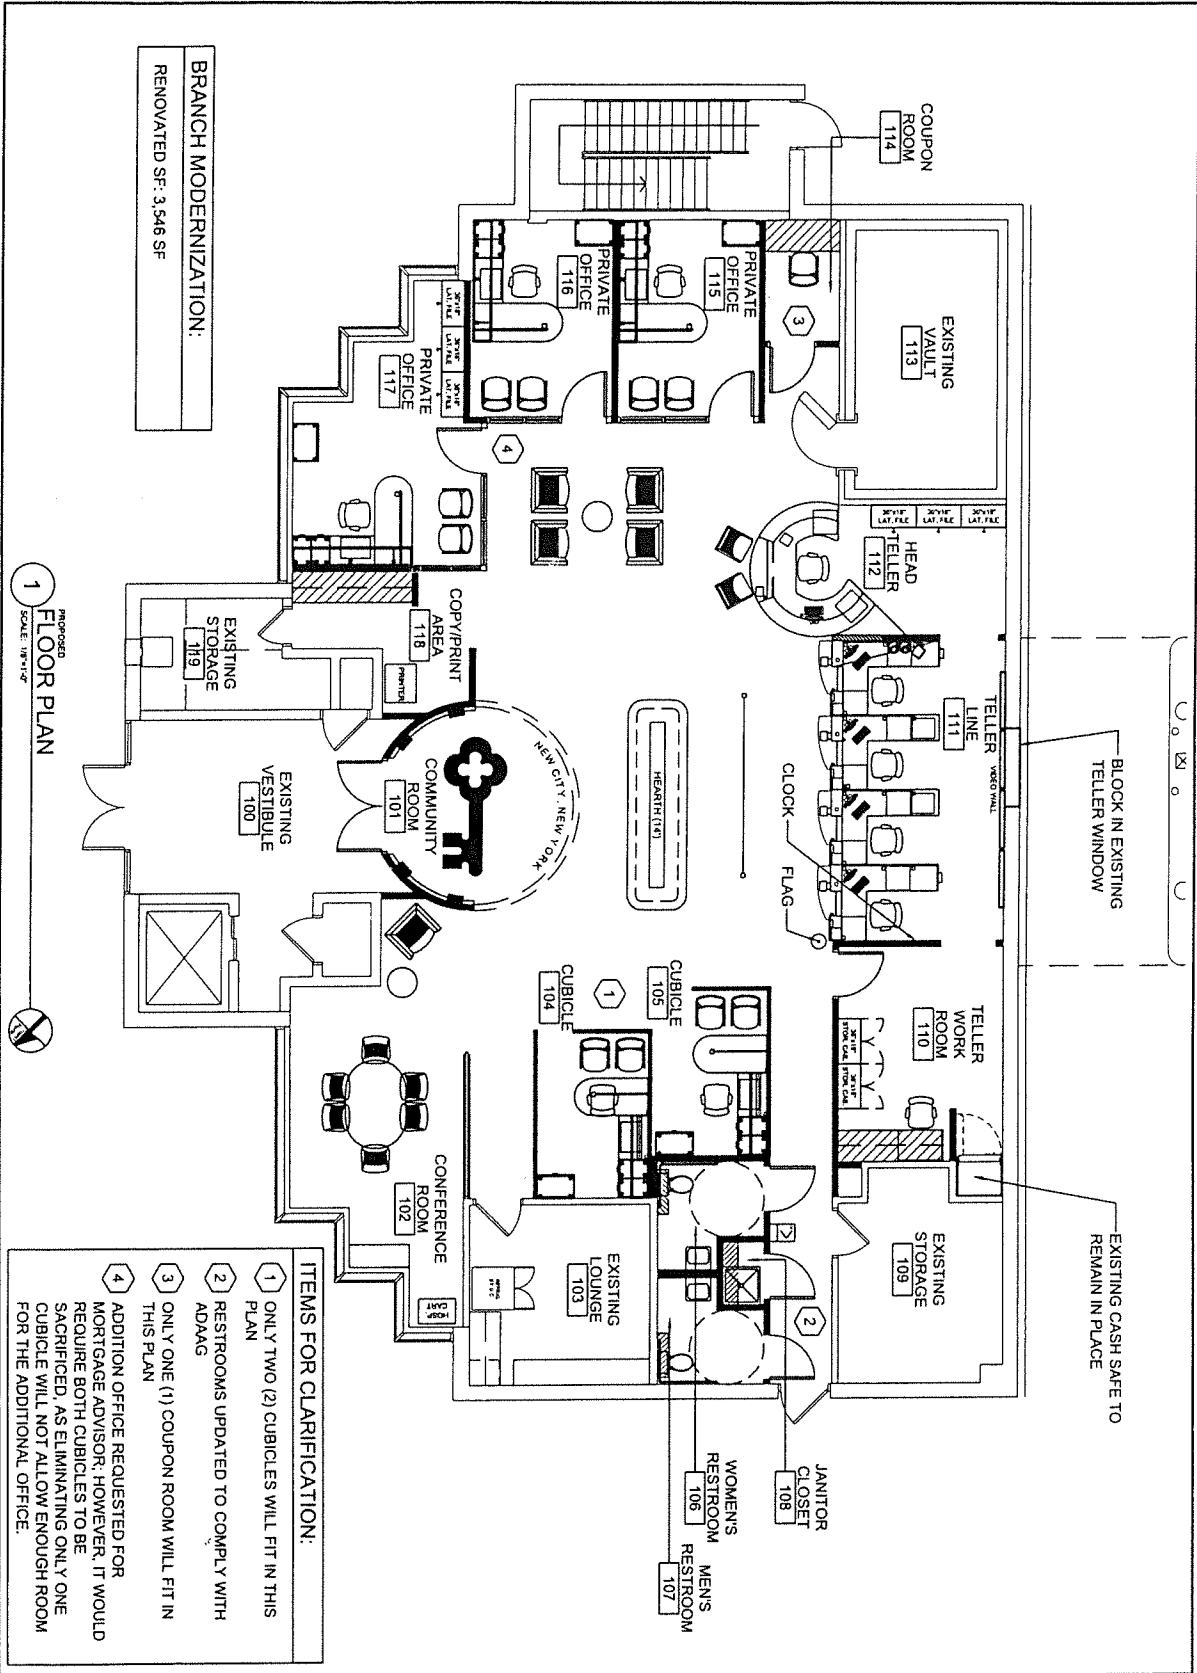

BRANCH MODERNIZATION:
 RENOVATED SF: 3,546 SF

PROPOSED
 1 FLOOR PLAN
 SCALE: 1/8"=1'-0"

- ITEMS FOR CLARIFICATION:
- 1 ONLY TWO (2) CUBICLES WILL FIT IN THIS PLAN
 - 2 RESTROOMS UPDATED TO COMPLY WITH ADAAG
 - 3 ONLY ONE (1) COUPON ROOM WILL FIT IN THIS PLAN
 - 4 ADDITION OFFICE REQUESTED FOR MORTGAGE ADVISOR. HOWEVER, IT WOULD REQUIRE BOTH CUBICLES TO BE SACRIFICED, AS ELIMINATING ONLY ONE CUBICLE WILL NOT ALLOW ENOUGH ROOM FOR THE ADDITIONAL OFFICE.

vocon.
 3142 Prospect Avenue
 Cleveland, Ohio 44115-2612
 T 216.588.0800 F 216.588.0801
 866.787.7021 www.vocon.com

Proposed Interior Improvements at:
 New City, NY - PID# 3486

KeyBank

Floor Plan
 Option # 1
 Rev. 2

Project #: 4970.00
 June 18, 2007