



1 BLDG B - PARKING ELEVATION

1/8" = 1'-0"

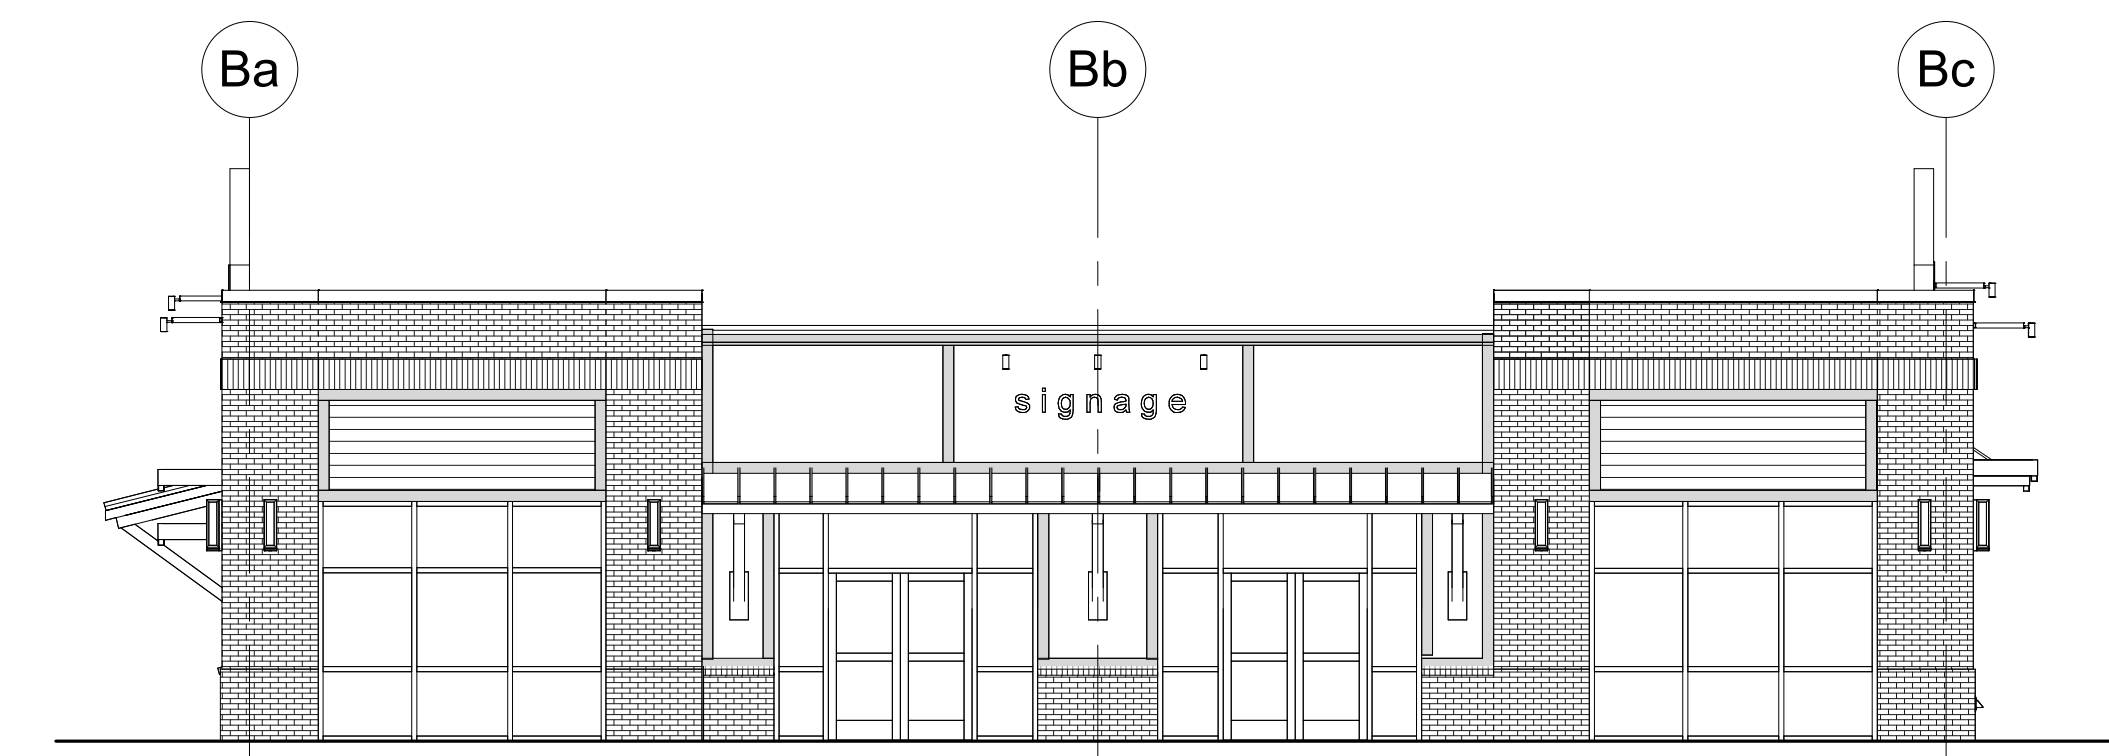

4 BLDG B - SIDE ELEVATION

1/8" = 1'-0"

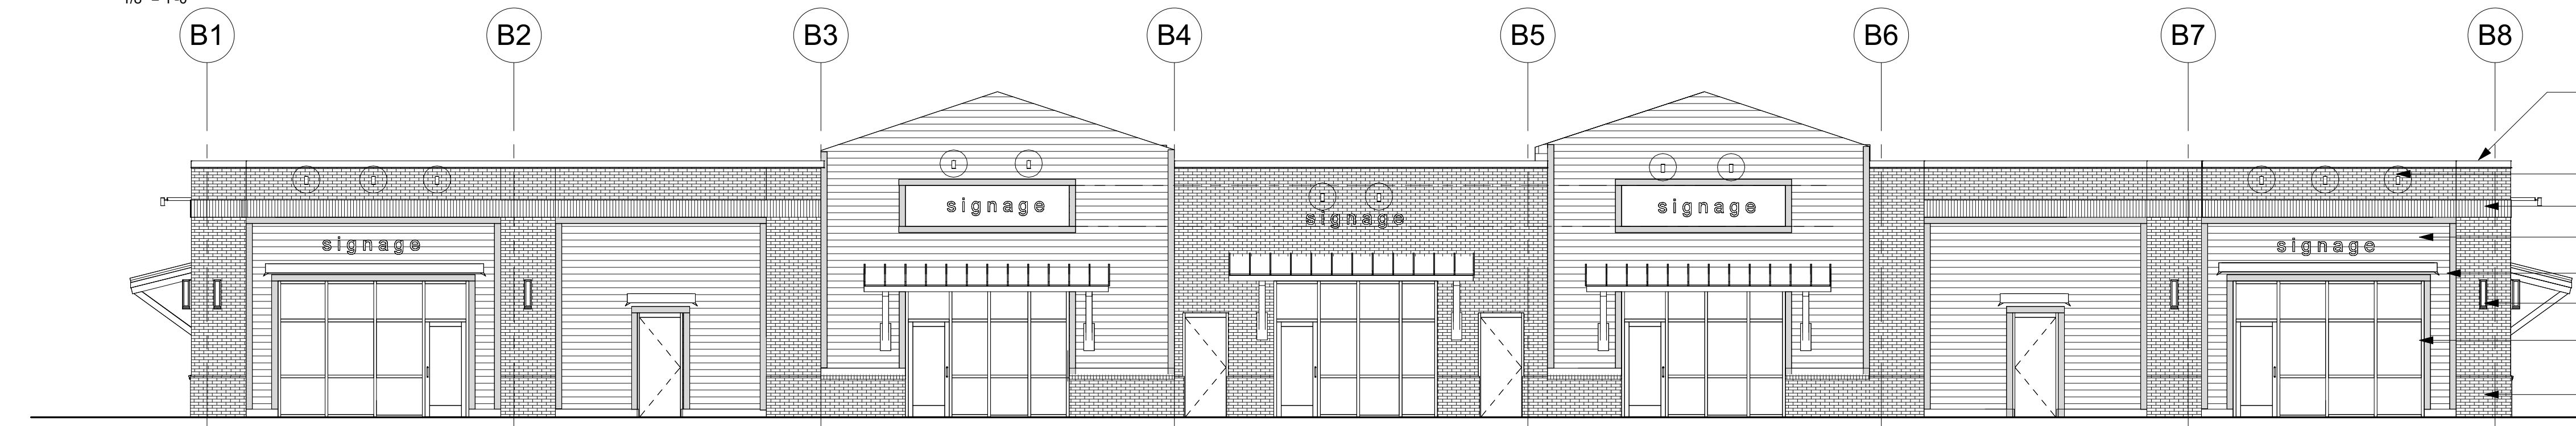

2 BLDG B - HWY 52 ELEVATION

1/8" = 1'-0"



3 BLDG B - VIEW FROM PARKING



5 3D - BLDG B - HWY 52



WINDSOR MILL

WINDSOR MILL ROAD

GOOSE CREEK, SC

BUILDING B

PROJECT NUMBER:

25.019

B2

Copyright © 2025 M NIXON DESIGN, LLC.

THESE DOCUMENTS PROVIDED BY M NIXON DESIGN, LLC ARE
 PROTECTED BY COPYRIGHT AND TRADE SECRET LAWS.
 INFORMATION IN ANY FORM, THE USE OF THESE DOCUMENTS
 OR REPRODUCTION THEREOF WITHOUT THE WRITTEN
 PERMISSION OF M NIXON DESIGN, LLC IS PROHIBITED.
 AND COMPENSATION TO THE ARCHITECT.