
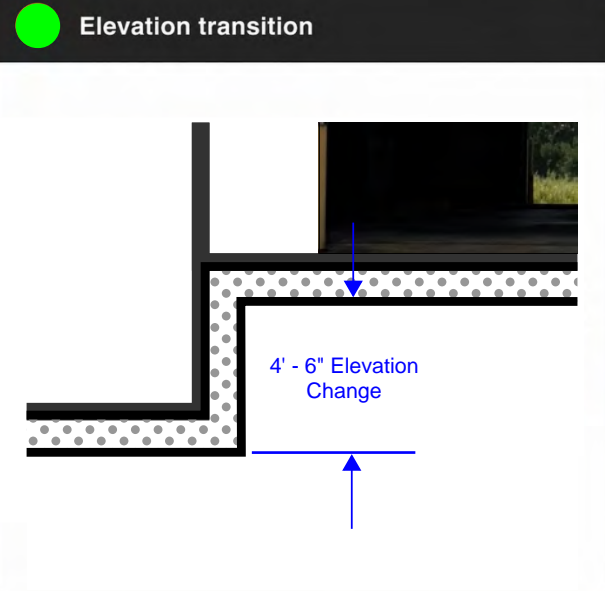


FACILITY CONFIGURATION

SOUTHERN ELEVATION OVERVIEW

(Exhibit to showcase the two east to west facility foundation elevation changes)

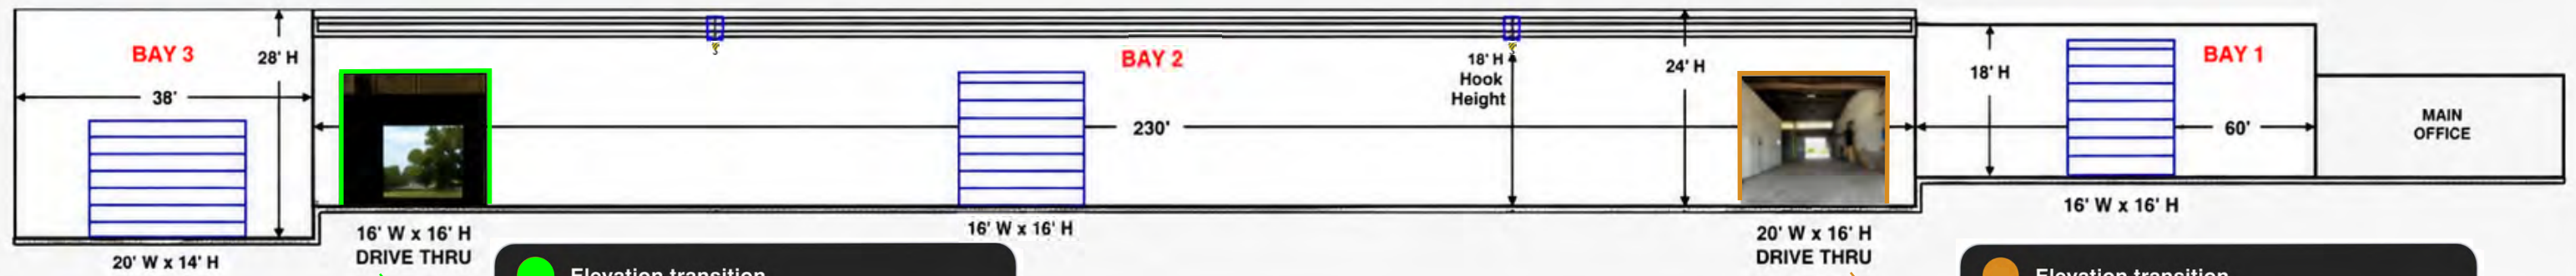

ADDITIONAL DETAILS

Office 60' x 40'	2,400 sf	
Bay 1 60' x 60'	eave height: 18' H 3,600 sf	crane capacity: 1/2, 1, 2 ton jib cranes
Bay 2 60' x 230'	eave height: 24' H 13,800 sf	crane capacity: (2) 10 ton, (3) 2 ton jib 18' hook height
Bay 3 60' x 38'	eave height: 28' H 2,280 sf	

