



1 BLDG D - HWY 52 ELEVATION
1/8" = 1'-0"

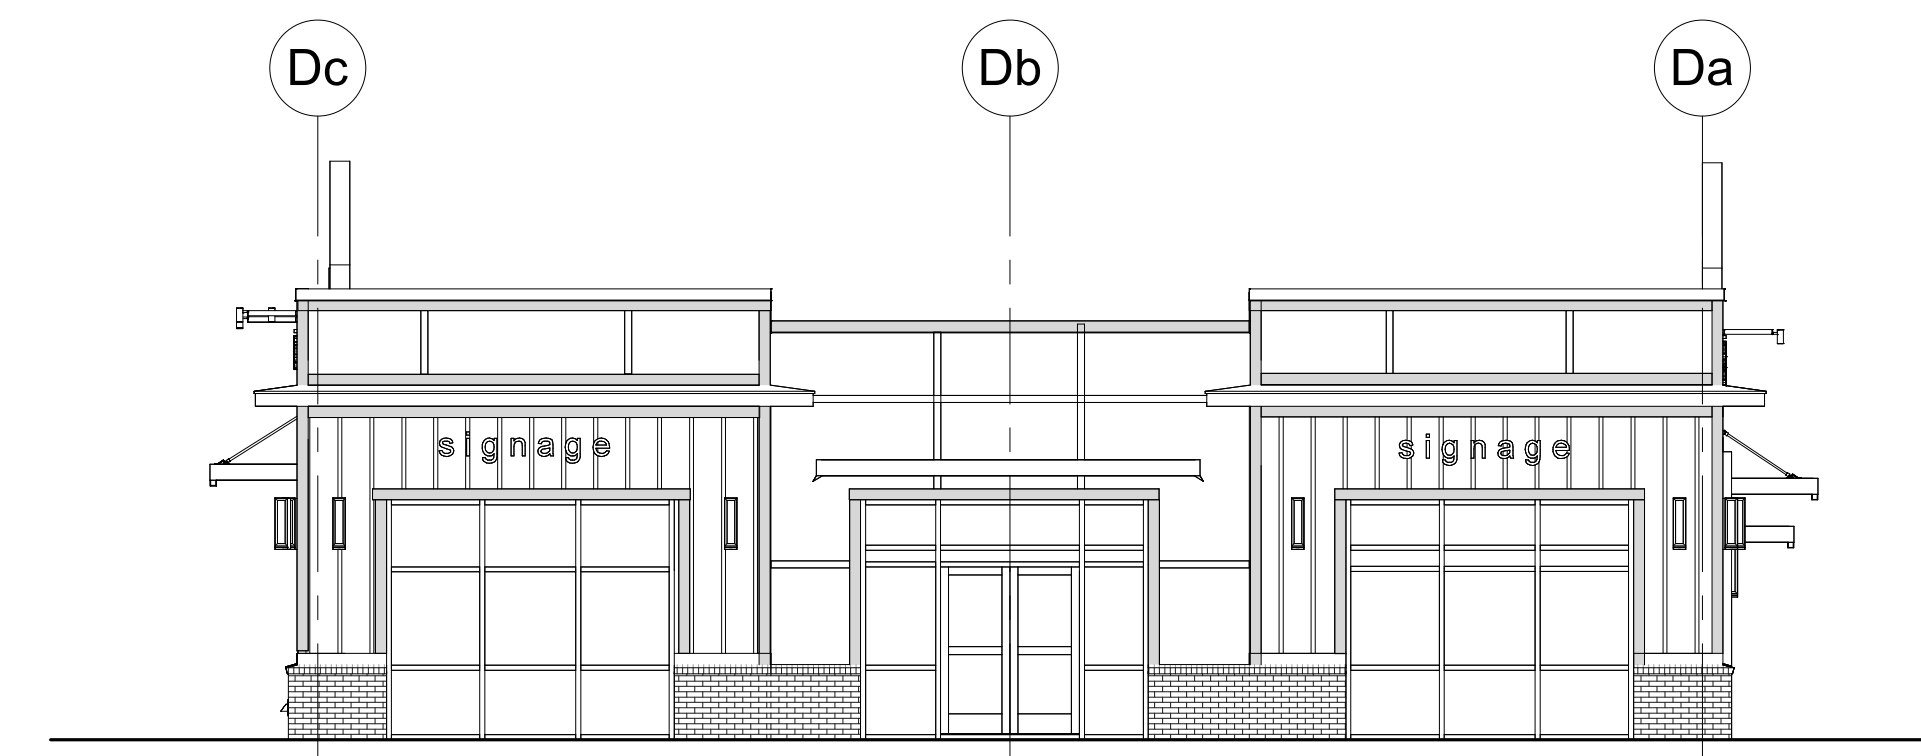

4 BLDG D - SIDE ELEVATION
1/8" = 1'-0"

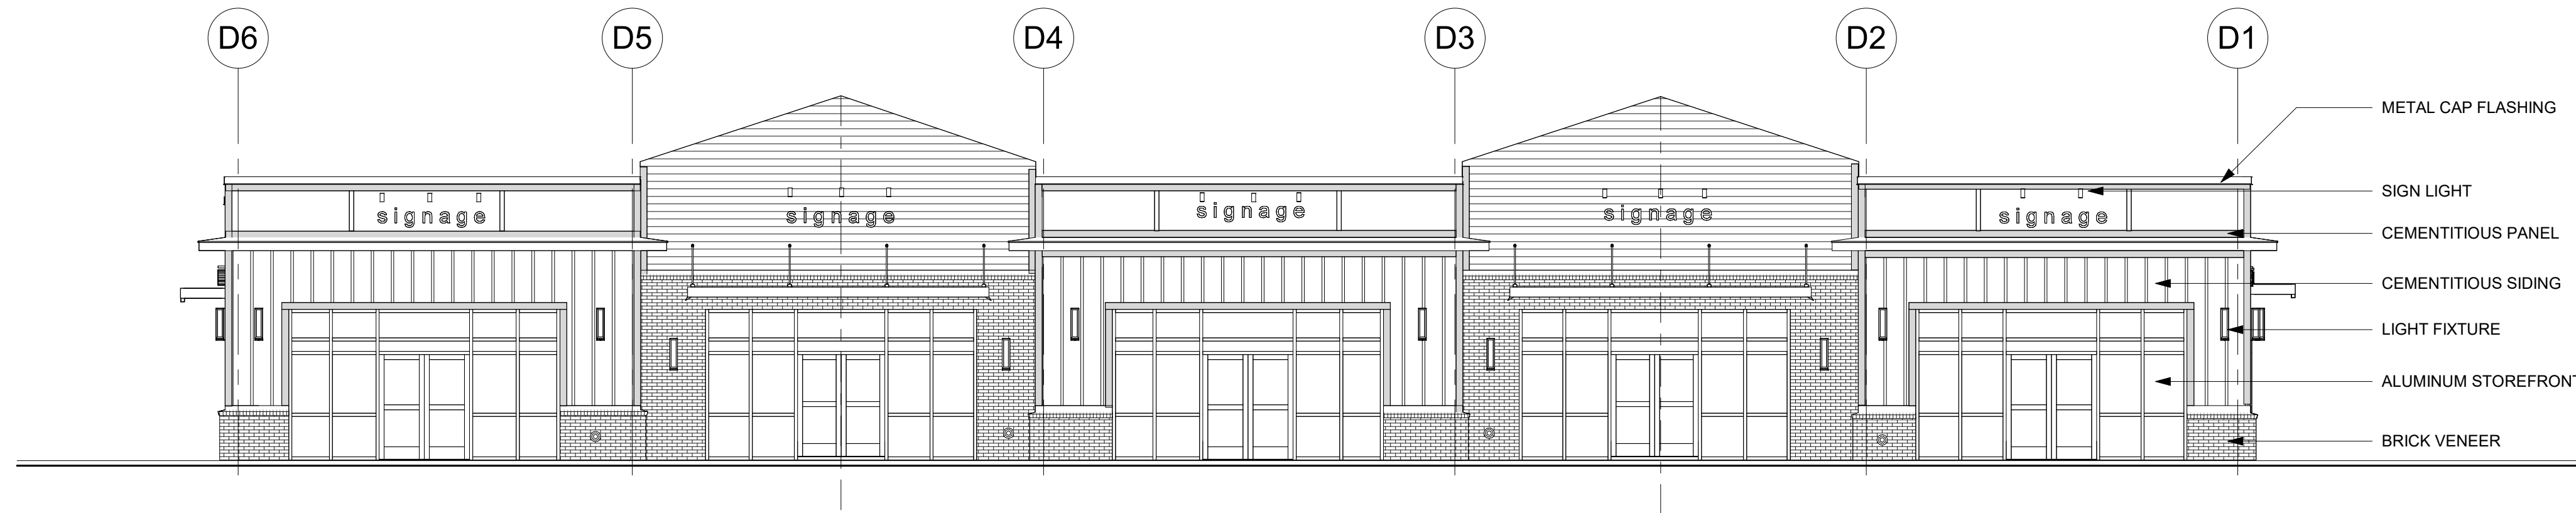

2 BLDG D - PARKING ELEVATION
1/8" = 1'-0"



3 BLDG D - VIEW FROM PARKING



5 BLDG D - VIEW FROM 52