

RETAIL / INDUSTRIAL / OFFICE



FOR LEASE

±777 – ±6,750 SF
LEASE RATE: FROM \$1.25/SF/MO MG

Key Features

- Over 40,000 vehicles per day along Speedway Blvd
- 2-miles from University of Arizona
- Public transportation accessible
- Well-manicured, business park environment
- Zoning C-2, City of Tucson

Suite	Size (SF)	Type	Price/SF/Mo	Lease Type	Rent/Mo
101	±1,220	Retail	\$1.30 (.37 Net Charges)	NNN	\$2,037
204	±1,163	Industrial / Flex	\$1.25	MG	\$1,453.75
301	±1,544	Industrial / Flex	\$1.25	MG	\$1,942.50
302	±777	Industrial / Flex	\$1.25	MG	\$971.25
312-313*	±1,200 – ±2,400	Industrial / Flex	\$1.25	MG	\$1,500
401-407	±6,750	Industrial / Flex	\$1.25	MG	\$8,437.50
414-415	±2,570	Industrial / Flex	\$1.25	MG	\$3,212.50

*Suites 312-313 can be combined to 2,400 SF

For Retail Inquiries, Contact:

Greg Furrier
Principal, Commercial Properties
 +1 520 909 6111
gfurrier@picor.com

Rob Tomlinson
Principal, Commercial Properties
 +1 520 240-4299
rtomlinson@picor.com

For Industrial/Office Inquiries, Contact:

Molly Mary Gilbert, CCIM
Office Properties
 +1 520 546 2766
mgilbert@picor.com

picor.com




Site Plan



*Not to scale

Floor Plan – Suite 204 – ±1,163 SF

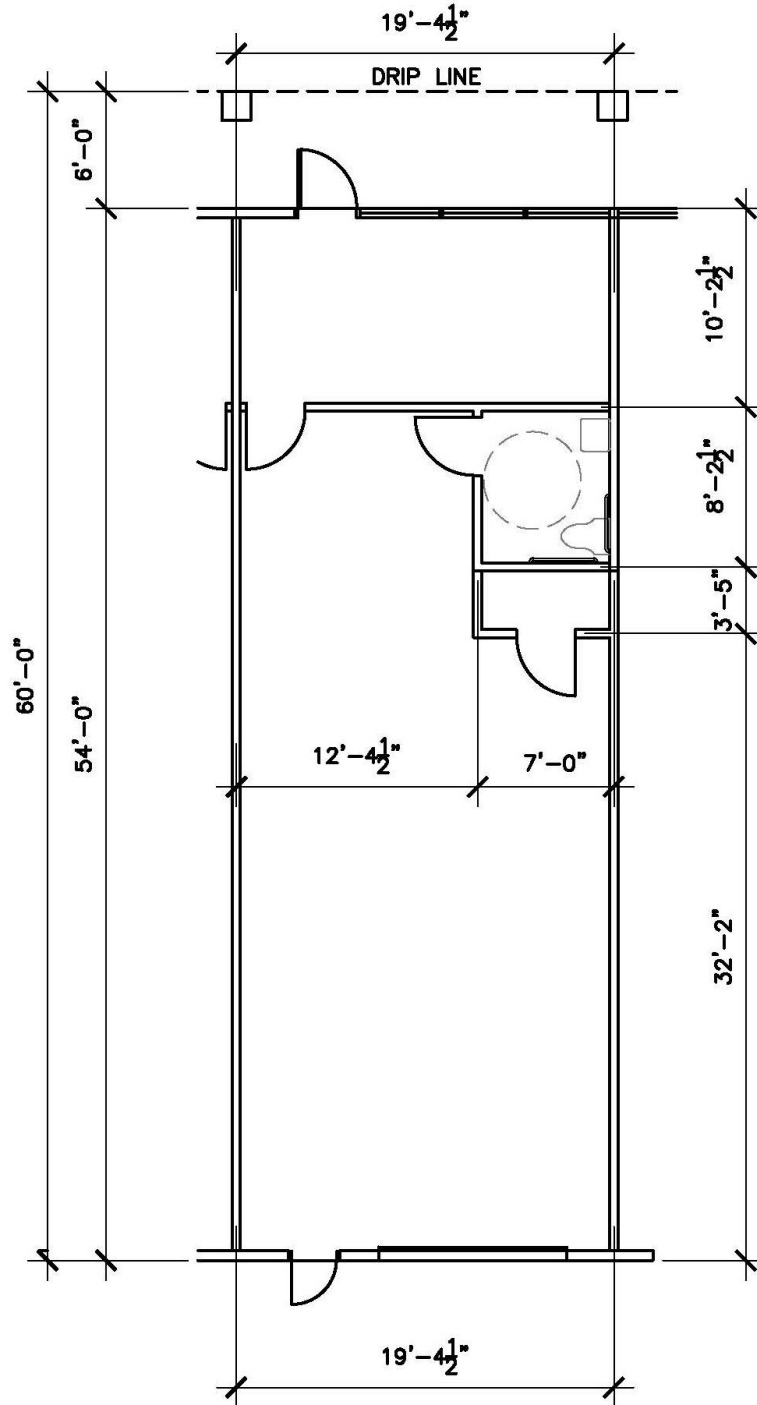

For Retail Inquiries, Contact:

Greg Furrier
Principal, Commercial Properties
+1 520 909 6111
gfurrier@picor.com


Rob Tomlinson
Principal, Commercial Properties
+1 520 240-4299
rtomlinson@picor.com

For Industrial/Office Inquiries, Contact:

Molly Mary Gilbert, CCIM
Office Properties
+1 520 546 2766
mgilbert@picor.com

picor.com

Floor Plan – Suite 301 & 302 - ±1,544 SF & ±777 SF

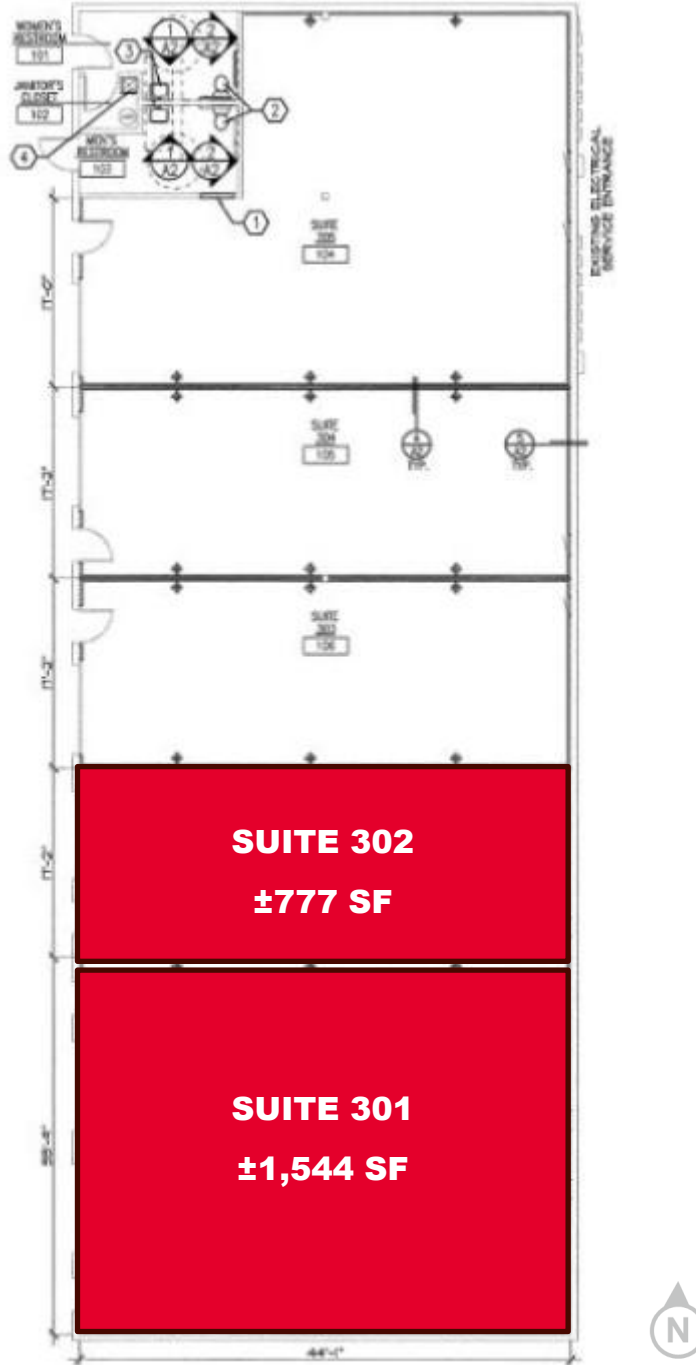

For Retail Inquiries, Contact:

Greg Furrier
Principal, Commercial Properties
+1 520 909 6111
gfurrier@picor.com

Rob Tomlinson
Principal, Commercial Properties
+1 520 240-4299
rtomlinson@picor.com


For Industrial/Office Inquiries, Contact:

Molly Mary Gilbert, CCIM
Office Properties
+1 520 546 2766
mgilbert@picor.com

picor.com

Floor Plan – Suites 312-313* – ±2,400 (1,200 SF per suite)

*Suites can be combined 2,400 SF

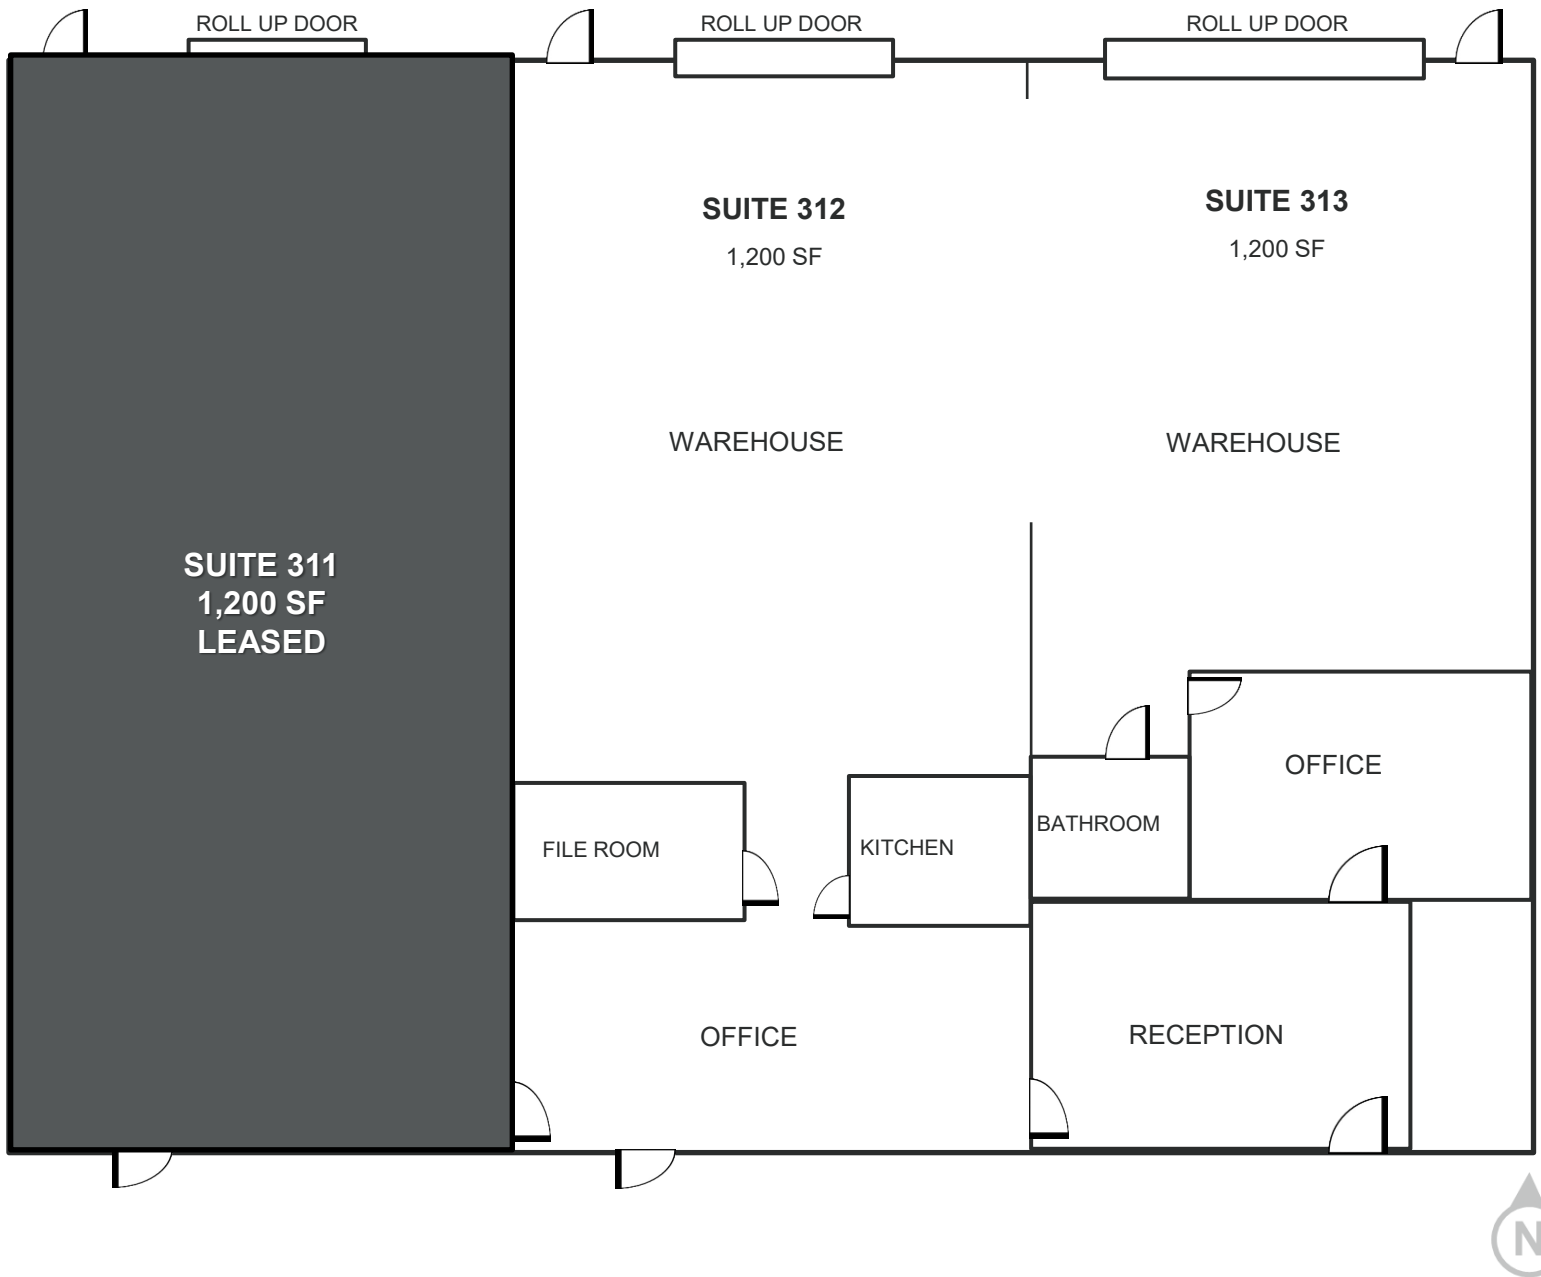

For Retail Inquiries, Contact:

Greg Furrier
Principal, Commercial Properties
+1 520 909 6111
gfurrier@picor.com


Rob Tomlinson
Principal, Commercial Properties
+1 520 240-4299
rtomlinson@picor.com

For Industrial/Office Inquiries, Contact:

Molly Mary Gilbert, CCIM
Office Properties
+1 520 546 2766
mgilbert@picor.com

picor.com

Floor Plan – Suites 401-407 – ±6,750 SF

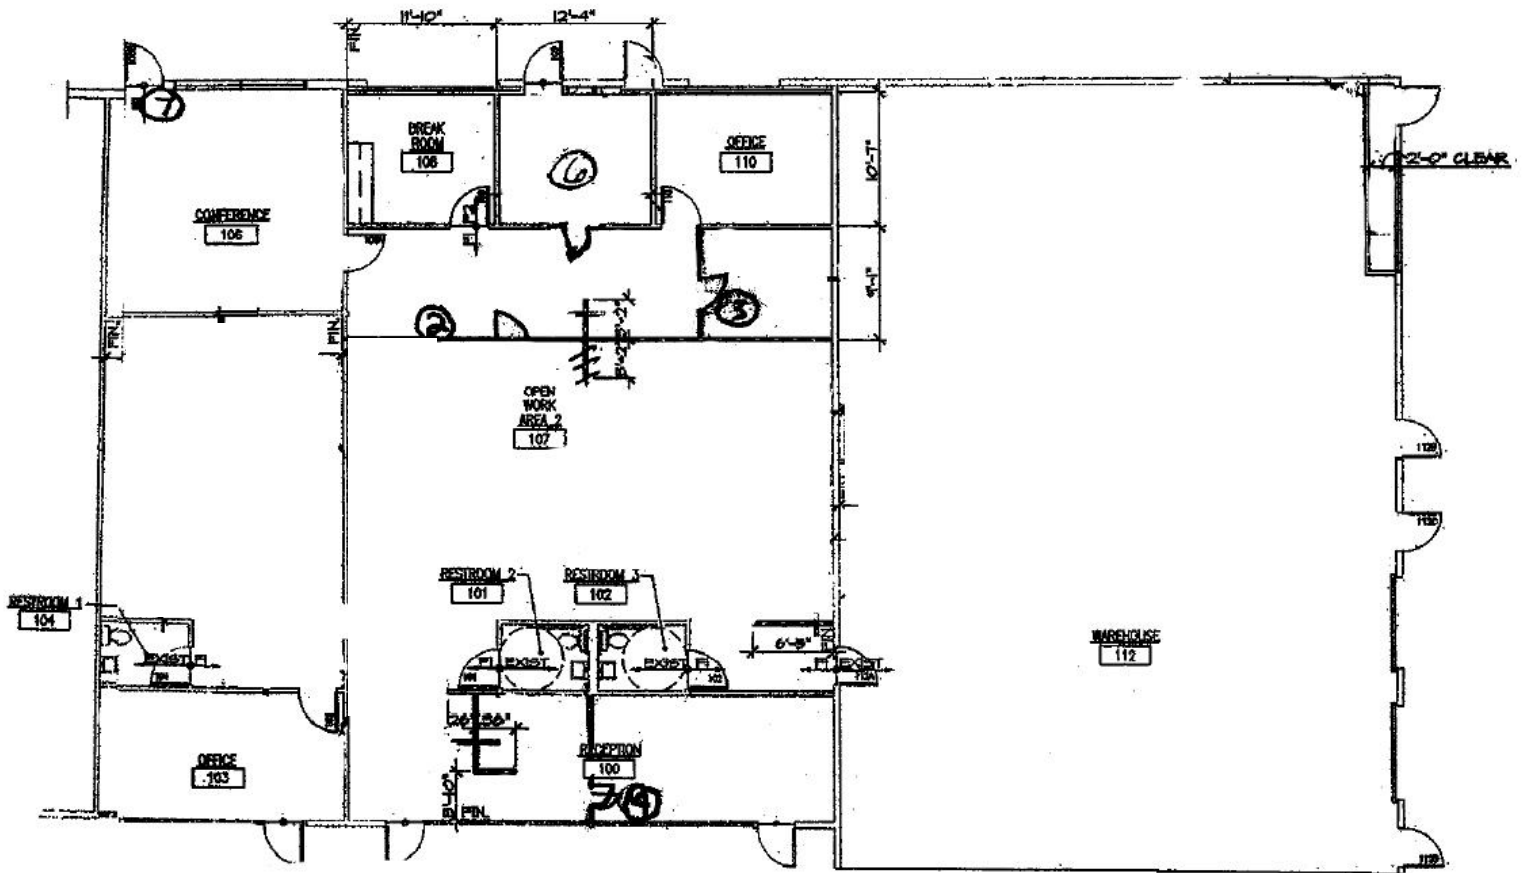

For Retail Inquiries, Contact:

Greg Furrier
Principal, Commercial Properties
+1 520 909 6111
gfurrier@picor.com


Rob Tomlinson
Principal, Commercial Properties
+1 520 240-4299
rtomlinson@picor.com

For Industrial/Office Inquiries, Contact:

Molly Mary Gilbert, CCIM
Office Properties
+1 520 546 2766
mgilbert@picor.com

picor.com

Floor Plan – Suite 414/415 (Combined) – ±2,570

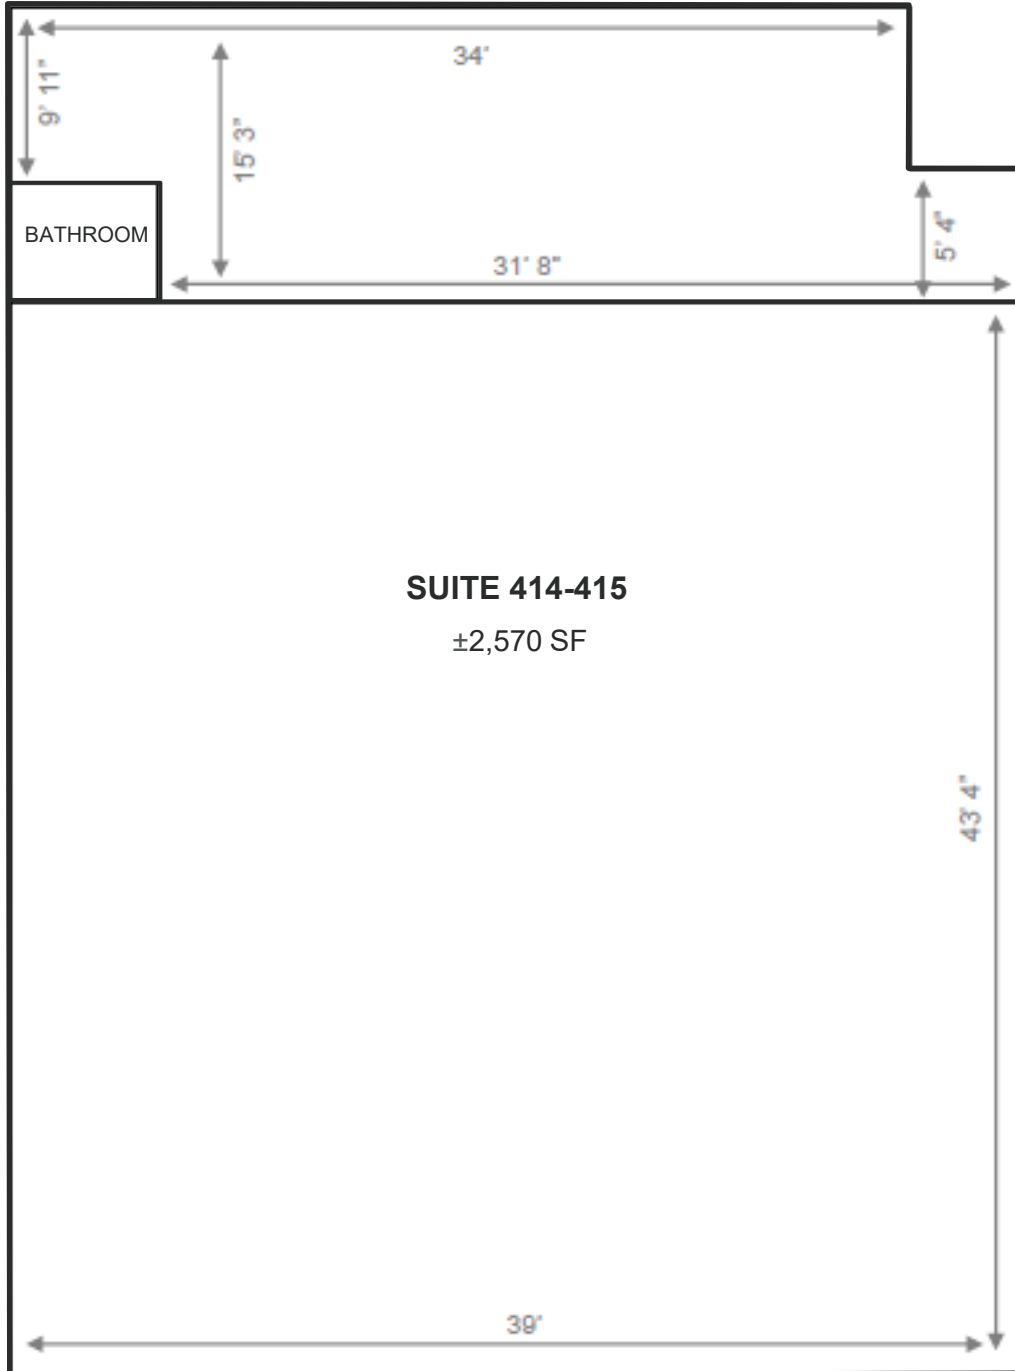

For Retail Inquiries, Contact:

Greg Furrier
Principal, Commercial Properties
+1 520 909 6111
gfurrier@picor.com

Rob Tomlinson
Principal, Commercial Properties
+1 520 240-4299
rtomlinson@picor.com

For Industrial/Office Inquiries, Contact:

Molly Mary Gilbert, CCIM
Office Properties
+1 520 546 2766
mgilbert@picor.com

picor.com

Tucson Market Overview



1.08M
TUCSON MSA
POPULATION



459,300
TOTAL
HOUSEHOLDS



37%
COLLEGE
EDUCATION



0.5%
POPULATION
GROWTH RATE
(YOY)



\$76,000
MEDIAN HOUSEHOLD
INCOME



4.2%
UNEMPLOYMENT
RATE



54,384
UNIVERSITY OF ARIZONA
TOTAL ENROLLMENT, 2026

- TIER 1 - PRIMARY CARE & TIER 2 - RESEARCH
- #2 MANAGEMENT INFORMATION SYSTEMS
- #4 BEST FOR VETERANS
- #8 SPACE SCIENCE (GLOBAL)
- #32 BEST UNDERGRAD BUSINESS PROGRAM
- TOP 50 PUBLIC UNIVERSITY
- #115 BEST GLOBAL UNIVERSITY

LARGEST EMPLOYERS

1. UNIVERSITY OF ARIZONA- 15,000±
2. RAYTHEON MISSILE SYSTEMS- 12,000±
3. DAVIS-MONTHAN AFB- 11,000±
4. BANNER HOSPITAL - 7,000±

RECENT INDUSTRY ARRIVALS & EXPANSIONS

1. AMAZON
2. CATERPILLAR SURFACE MINING & TECH.
3. HEXAGON MINING
4. BECTON DICKINSON
5. AMERICAN BATTERY FACTORY

Sources: BLS, BEA, Federal Reserve, Moody's Analytics, arizona.edu, suncorridorinc.com, US News & Report, Sites USA
Cushman & Wakefield | PICOR 3/30/2026

For Retail Inquiries, Contact:

Greg Furrier
Principal, Commercial Properties
+1 520 909 6111
gfurrier@picor.com

Rob Tomlinson
Principal, Commercial Properties
+1 520 240-4299
rtomlinson@picor.com

For Industrial/Office Inquiries, Contact:

Molly Mary Gilbert, CCIM
Office Properties
+1 520 546 2766
mgilbert@picor.com

picor.com