

SAWYER POINT
BUILDING

720 EAST PETE ROSE WAY | CINCINNATI, OH 45202

SAWYER POINT BUILDING

182,721 RSF Class A building with garage and surface parking located on the edge of Cincinnati's CBD.

- *Asking \$13.95 /SF Net + \$10.42 /SF OpEx*
- *Suites ranging from 3,041 - 33,476 RSF*
- *61,966 Total Available RSF*



Highlights

- **Expansive, Sky-Lit Atrium** accommodating up to 260 guests, ideal for receptions, gatherings, and large-scale events
- **Rooftop Terrace & Activity Space** offering versatile indoor-outdoor options with scenic views
- **State-of-the-Art Fitness Center** featuring modern equipment, private lockers, and full shower facilities
- **Dedicated Conference Center** with seating for up to 150 attendees, perfect for meetings, trainings, and presentations
- **Complimentary Visitor Parking** for added convenience
- **Prime Location Across from Sawyer Point Park & Yeatman's Cove Park**, providing access to pickleball, tennis, volleyball, walking paths, and year-round special events
- **Complimentary Wi-Fi** available throughout the building atrium and rooftop terrace
- **Highly Accessible Location** with quick, direct access to all major interstates



Dedicated freight elevator



EV chargers





Grab n' Go café (Sawyer Point Market)



On-site management



Low-cost and free parking with access to
500+ surface & garage spaces

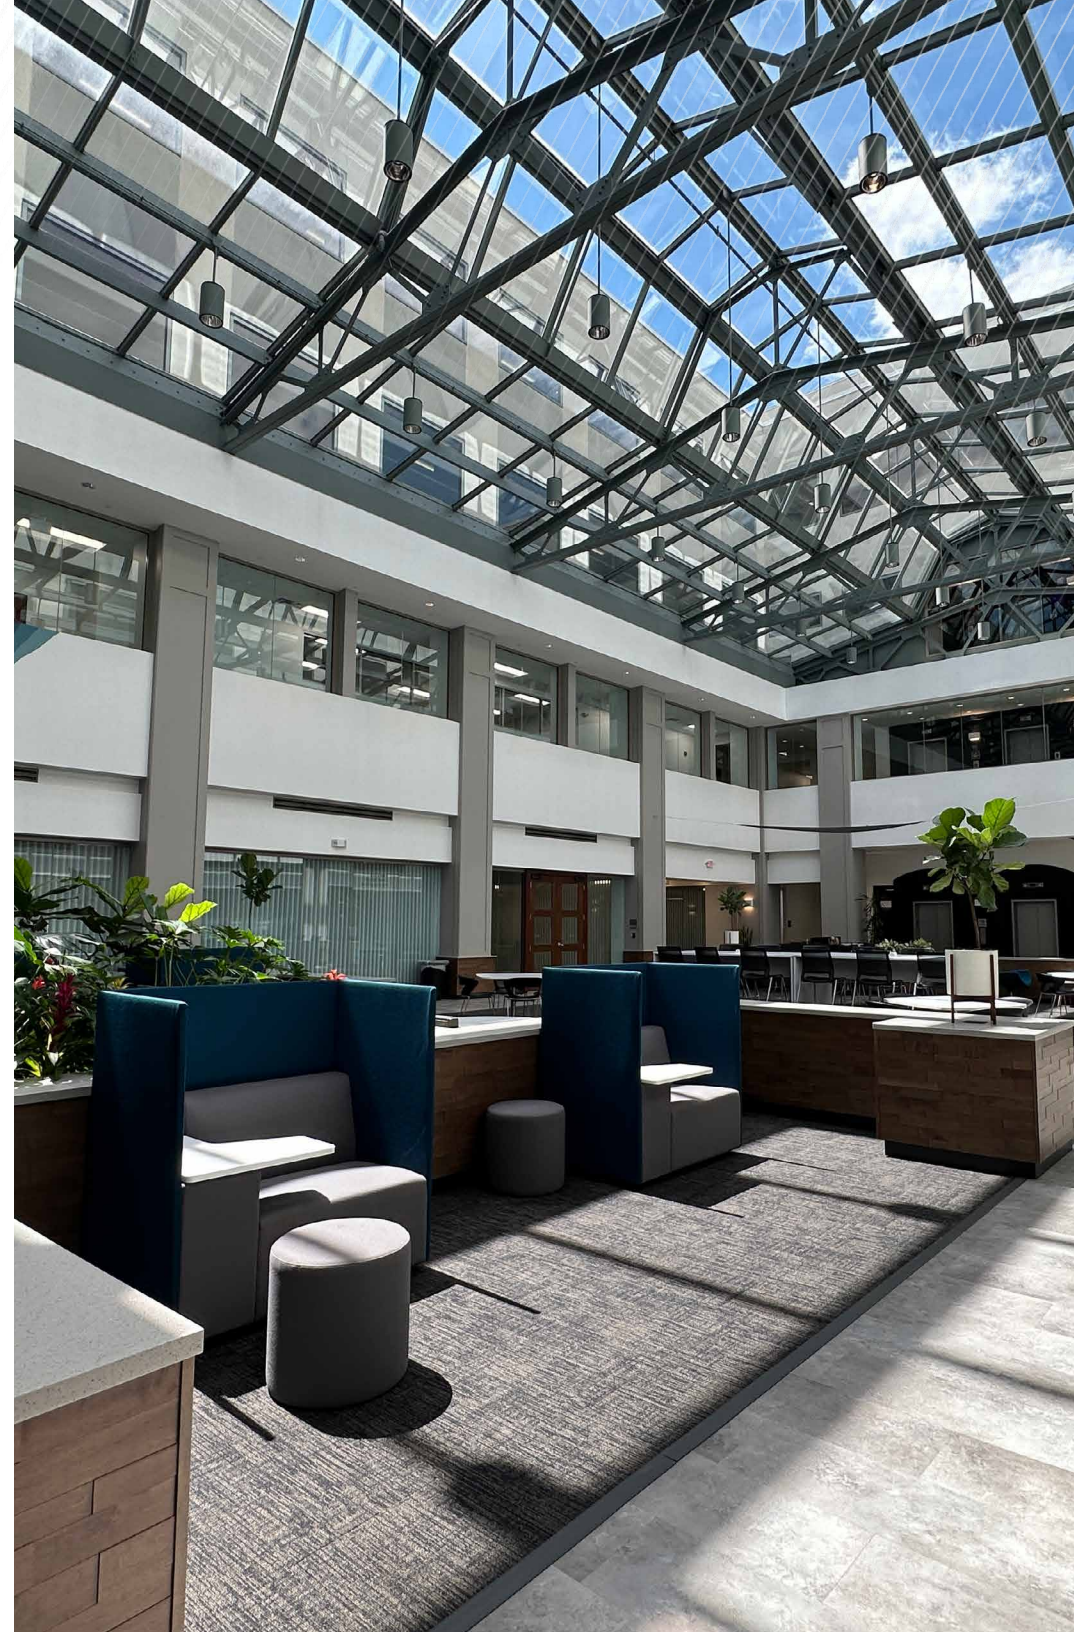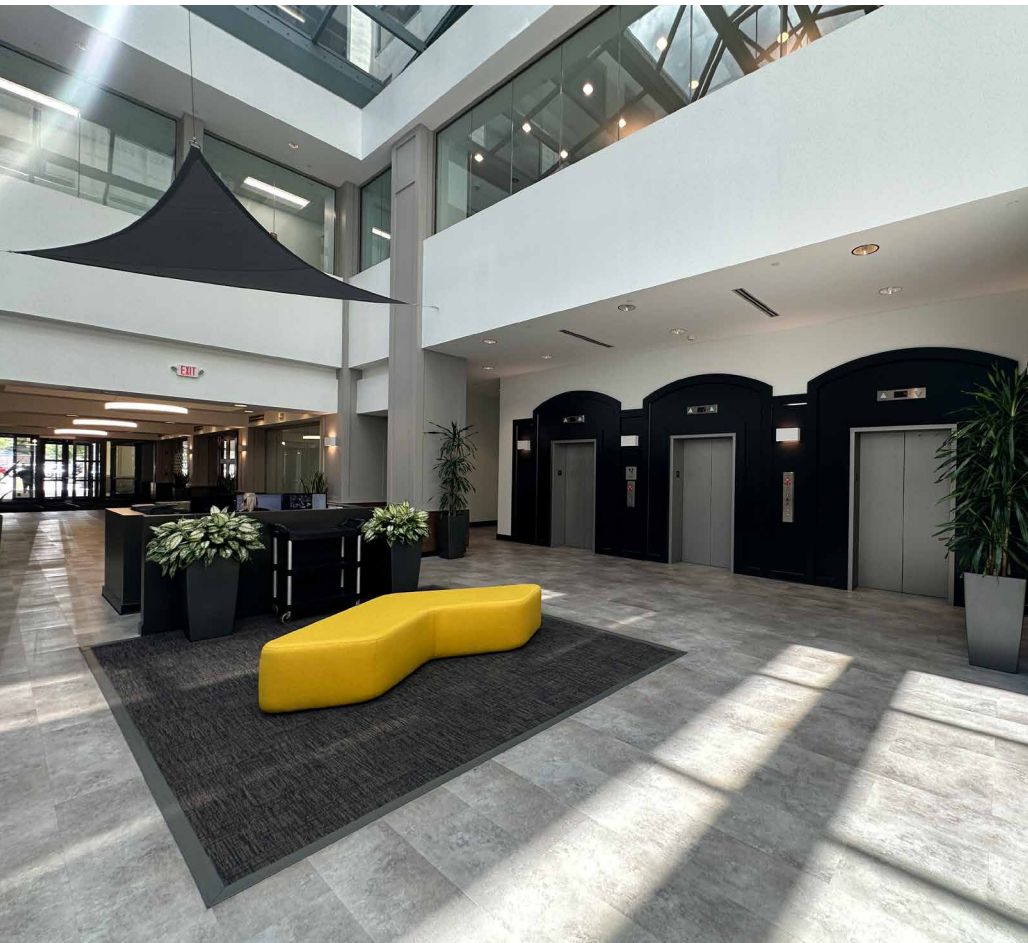



LOBBY



ROOFTOP TERRACE

SAWYER POINT BUILDING




CONFERENCE CENTER




FITNESS CENTER

Floorplans

FLOOR 1

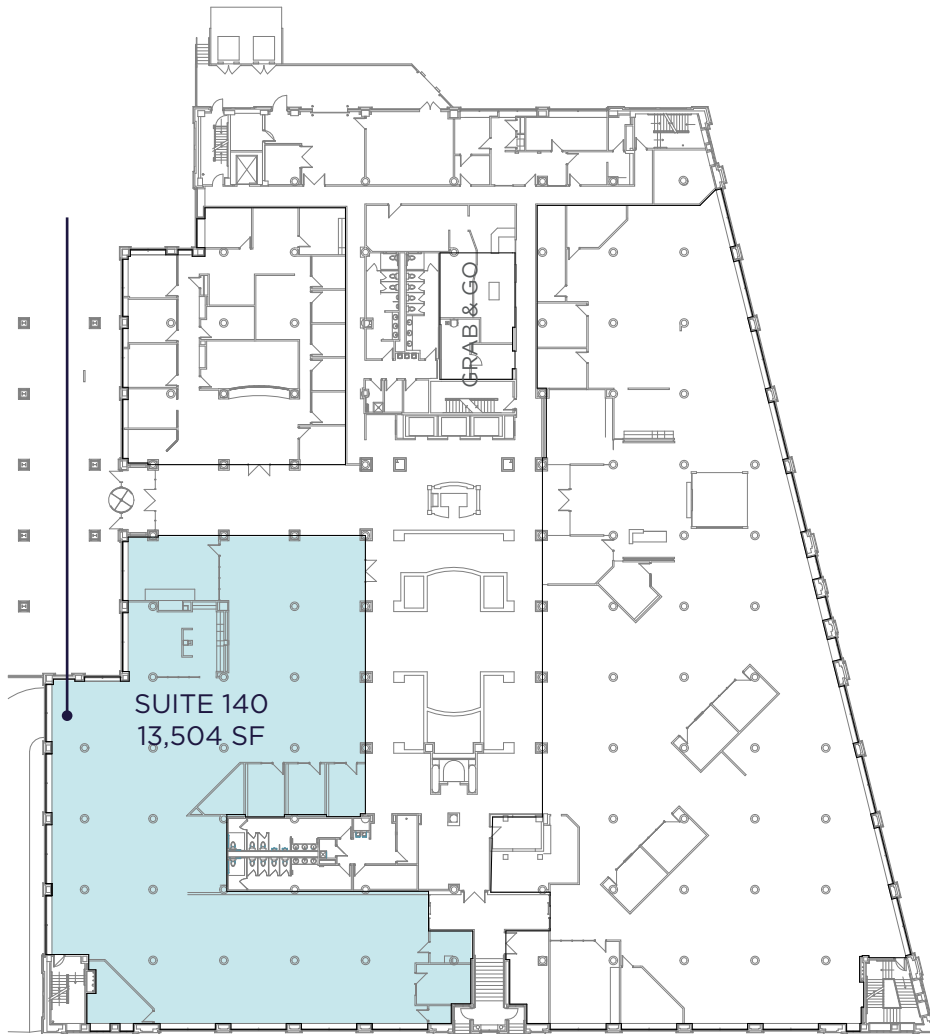


FLOOR 2

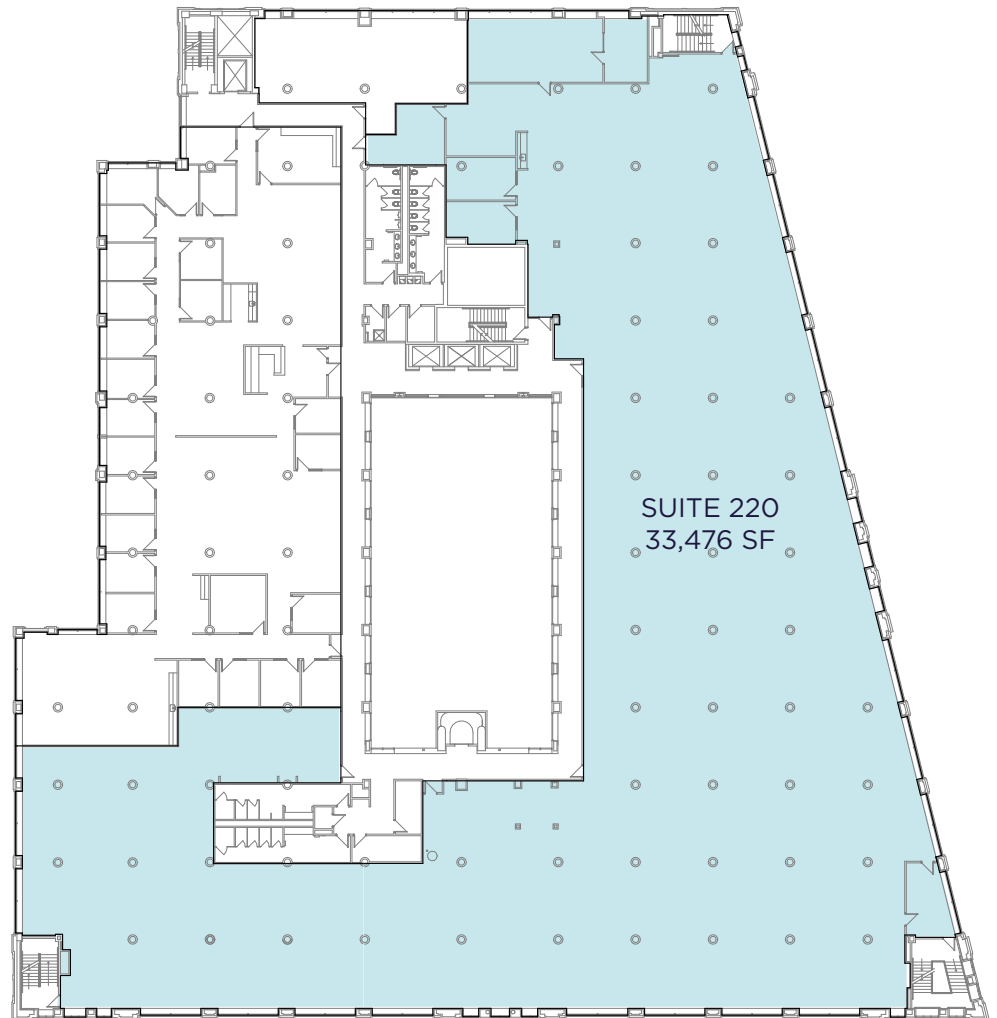


Floorplans

FLOOR 3

8,200 CONTIGUOUS SF AVAILABLE

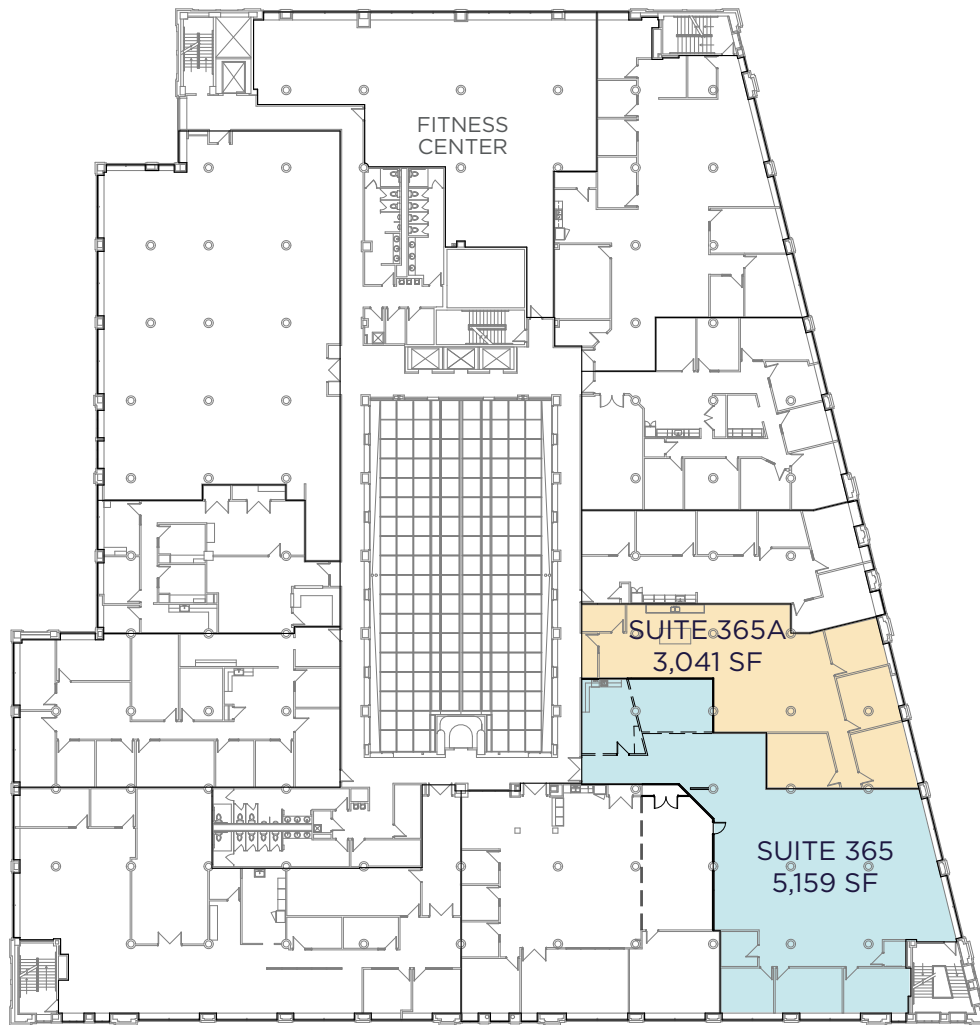

FLOOR 4

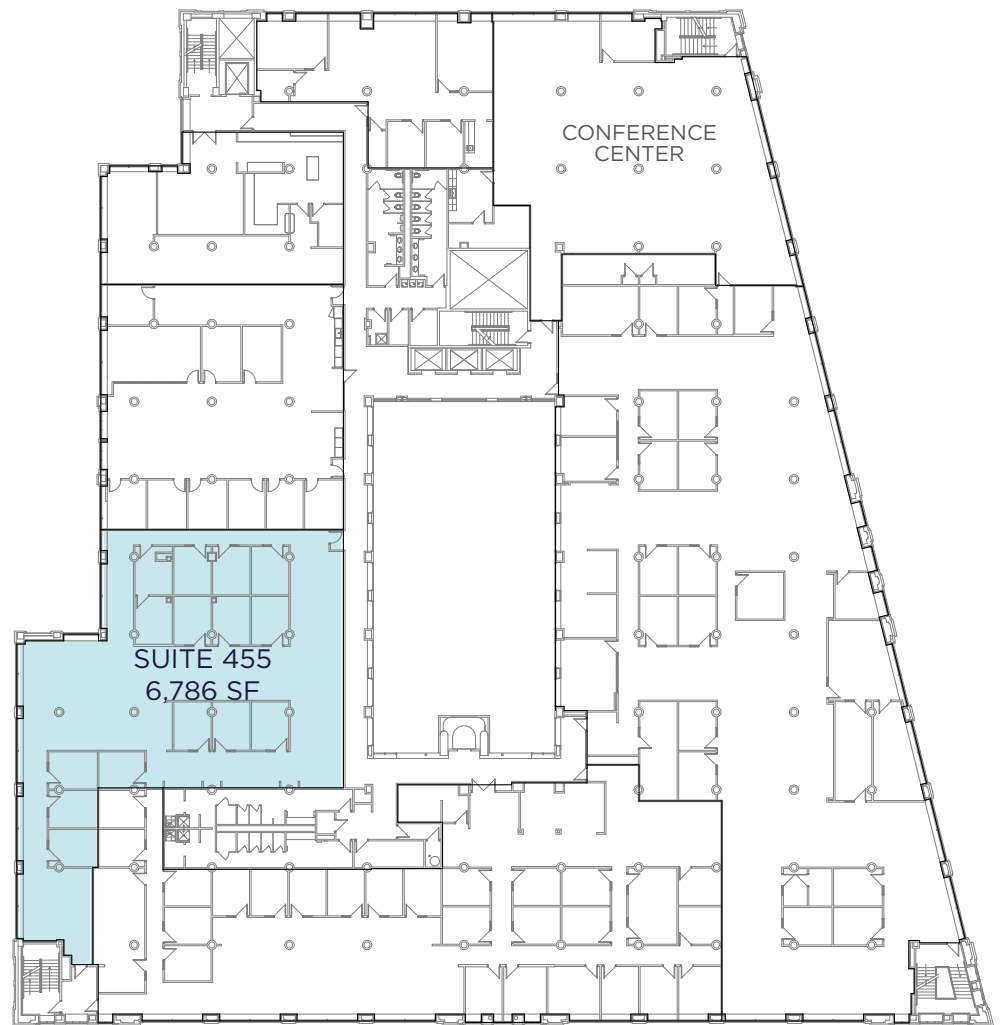

Location

TENANT PARKING OPTIONS

- P1** Garage - 1:1,000 RSF *reserved*
 - Additional \$110 /month per space
- P2** West Lot - 1.5:1,000 RSF *unreserved*
 - Additional \$70 /month per space
- P3** East Lots - 2:1,000 RSF *unreserved*
 - Additional \$55 /month per space


ADDITIONAL PARKING OPTIONS

- P4** Eggleston Garage - 235 spaces
 - \$100 /month per space
- P5** L&N Loop Lot - 164 spaces
 - \$90 /month per space
- P6** 5th & Eggleston Lot - 235 spaces
 - \$100 /month per space

SAWYER POINT PARK
& YEATMANS COVE

SAWYER POINT
BUILDING

MT. ADAMS

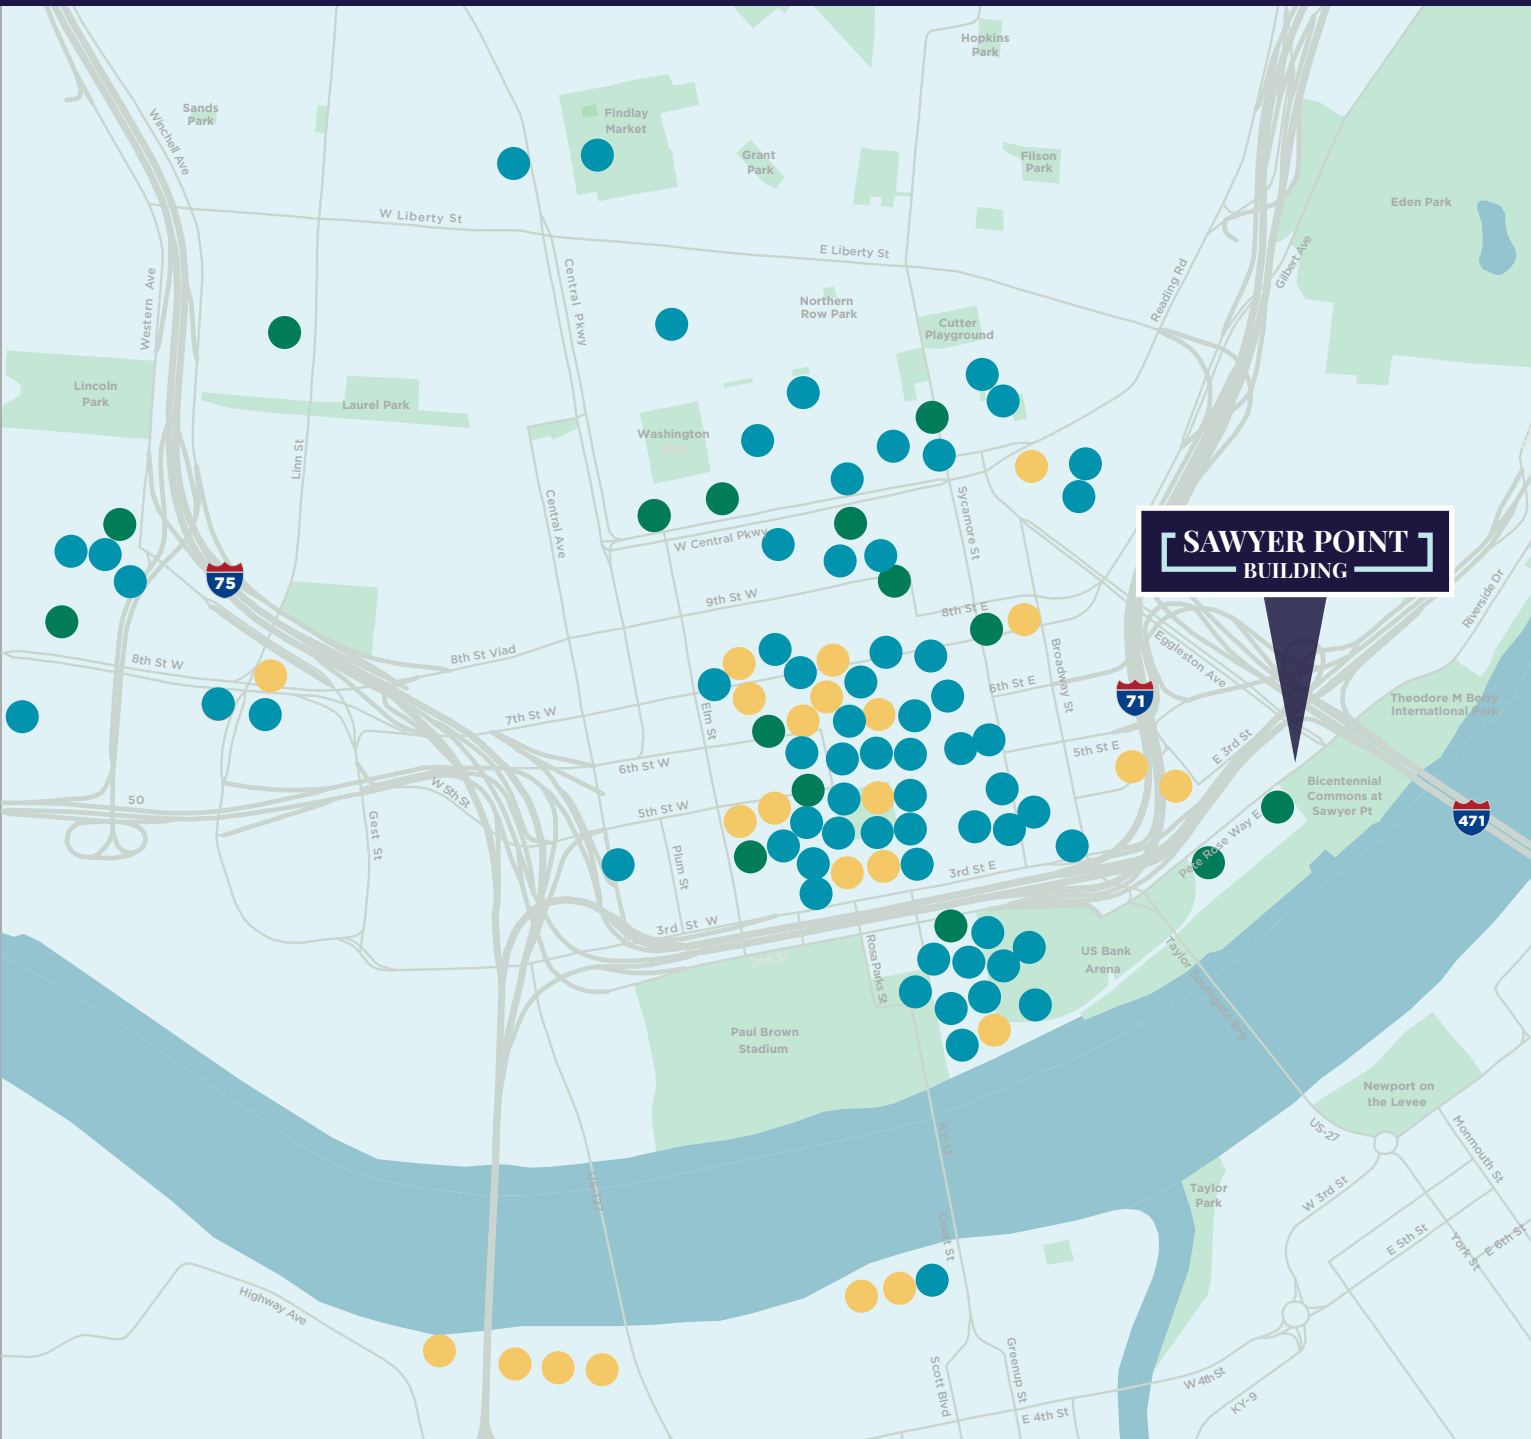

64 EAT

23 STAY

13 LIVE

SAWYER POINT BUILDING



Joe Janszen
Senior Director
+1 513 549 3011
joe.janszen@cushwake.com

Digger Daley
Senior Director
+1 513 763 3013
digger.daley@cushwake.com

©2025 Cushman & Wakefield. All rights reserved. The information contained in this communication is strictly confidential. This information has been obtained from sources believed to be reliable but has not been verified. NO WARRANTY OR REPRESENTATION, EXPRESS OR IMPLIED, IS MADE AS TO THE CONDITION OF THE PROPERTY (OR PROPERTIES) REFERENCED HEREIN OR AS TO THE ACCURACY OR COMPLETENESS OF THE INFORMATION CONTAINED HEREIN, AND SAME IS SUBMITTED SUBJECT TO ERRORS, OMISSIONS, CHANGE OF PRICE, RENTAL OR OTHER CONDITIONS, WITHDRAWAL WITHOUT NOTICE, AND TO ANY SPECIAL LISTING CONDITIONS IMPOSED BY THE PROPERTY OWNER(S). ANY PROJECTIONS, OPINIONS OR ESTIMATES ARE SUBJECT TO UNCERTAINTY AND DO NOT SIGNIFY CURRENT OR FUTURE PROPERTY PERFORMANCE.