


MON 23 JUN 2025 10:20:29PM EST \\USERS\EMILY SCHMUCK\MHK ARCHITECTURE\MHK - 25140_NC_1200_CENTRAL_AVE_DISTRICT_AND_ALLEY_ODD_SHUCART\03_DRAWINGS\01_PDF\03_ENTITLEMENTS\WORKING FILES\2025-6-17_MHK_2022_1200-CENTRAL_ODD.DWG

PROPOSED LIFE SAFETY PLAN
SCALE: 1/16" = 1'-0"

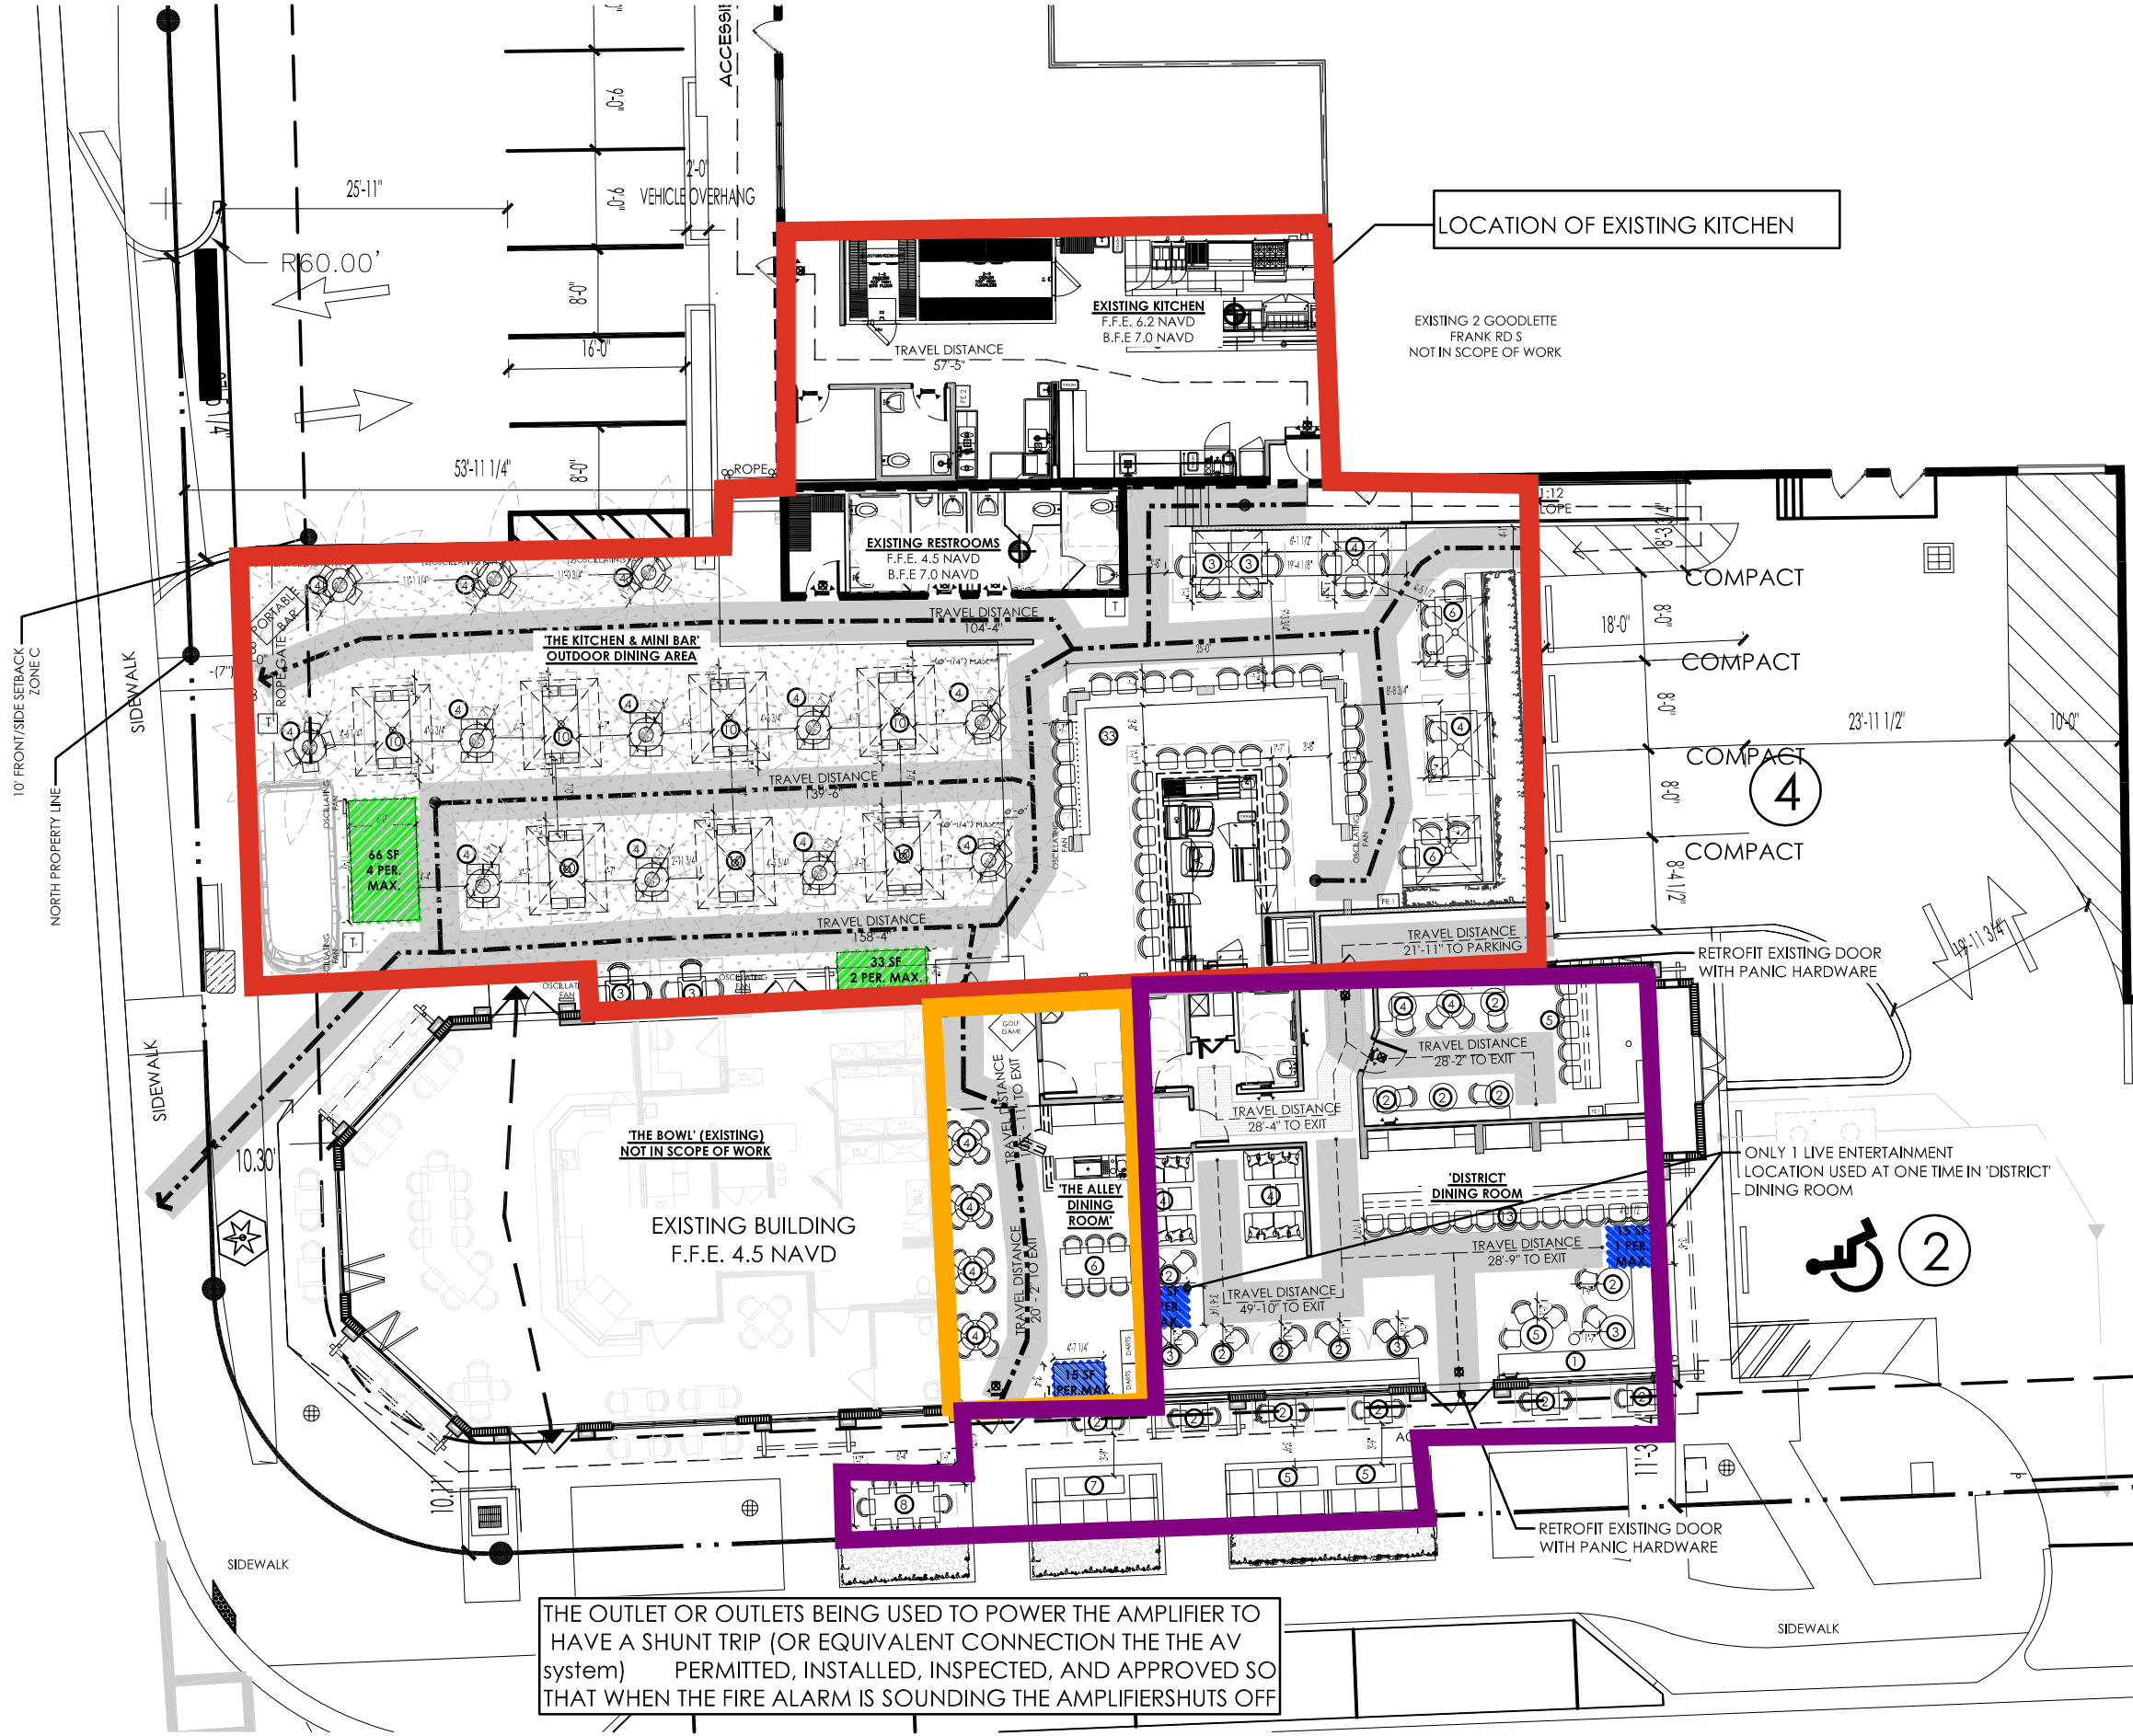

LEGEND:

- OUTDOOR LIVE ENTERTAINMENT LOCATION
- INDOOR LIVE ENTERTAINMENT LOCATION
- OSCILLATING FAN
- MAXIMUM TRAVEL DISTANCE (M.T.D.)
- M.T.D. ORIGIN
- EXIT SIGN
- EMERGENCY LIGHTING / SEE ELECTRICAL
- MAXIMUM TRAVEL DISTANCE WITH 44" EGRESS PATH IN DINING AREAS
- TRASH CAN
- UMBRELLA WITH INTEGRATED FANS OR HEATERS

SEAT/TABLE COUNTS

- 'THE KITCHEN & MINI BAR'**
 - SEATS : 156
 - BARSTOOLS: 33
 - TABLES : 27
 - BANQUETTE SEATS: 35 (52'-6" MEASURED 18" O.C.)
- 'THE ALLEY'**
 - SEATS : 22
 - TABLES : 5
- 'DISTRICT' INTERIOR**
 - SEATS : 14
 - BANQUETTE SEATS: 40 (60' MEASURED 18" O.C.)
 - BARSTOOLS: 18 (16 DURING LIVE ENTERTAINMENT)
 - TABLES : 15
- EXTERIOR**
 - SEATS: 37
 - TABLES: 10

OCCUPANT LOADS

'THE KITCHEN & MINI BAR'		
TOTAL OCCUPANT LOAD	FBC TABLE 1004.1.2	NFPA TABLE 7.3.1.2
KITCHEN:	418.7/15= 27.9	418.7/100= 4.2
PICNIC TABLES:	86'-4"/24" = 43.2	86'-4"/18" = 57.6
BAR:	86'-2"/24" = 43.1	86'-2"/18" = 57.5
OUTDOOR DINING @ FAUX TURF:	1590/15= 106	1590/15= 106
OUTDOOR DINING @ BAR:	52'-6"/24" = 26.3	52'-6"/18" = 35
CLOSETS:	110.3/300= 0.4	167.2/300= 0.6
LIVE ENTERTAINMENT:	99/15= 6.6	99/15= 6.6
TOTAL:	= 253.5= 254	= 267.5 = 268
'THE ALLEY'		
TOTAL OCCUPANT LOAD	FBC TABLE 1004.1.2	NFPA TABLE 7.3.1.2
DINING AREA:	458/15= 30.5	458/15= 30.5
SERVICE BACK BAR:	19/15 = 1.3	19/15 = 1.3
CLOSET:	64/300 = 0.2	64/300 = 0.2
LIVE ENTERTAINMENT:	15/15= 1	15/15= 1
THE ALLEY DINING ROOM TOTAL:	= 33	= 33
'DISTRICT'		
TOTAL OCCUPANT LOAD	FBC TABLE 1004.1.2	NFPA TABLE 7.3.1.2
MAIN DINING:	333/15 = 22.2	333/15 = 22.2
BACK BAR AREA:	99/15 = 6.6	99/100 = 0.9
BAR SEATING:	26'-4"/24" = 13.2	26'-4"/18" = 17.5
BOOTH SEATING:	33'-7"/24" = 16.8	33'-7"/18" = 22.4
DINING AREA:	180.5 / 15 = 12	180.5 / 15 = 12
SPEAKEASY:	298/15 = 19.9	298/15 = 19.8
BAR SEATING:	10'-4"/24" = 5.2	10'-4"/18" = 6.9
BENCH SEATING:	41'-9"/24" = 20.9	41'-9"/18" = 27.8
KITCHEN:	349/100 = 3.5	349/100 = 3.5
LIVE ENTERTAINMENT:	15/15= 1	15/15= 1
OUTDOOR DINING:	345/15= 23	345/15= 23
'DISTRICT' TOTAL:	= 144.3 = 145	= 157
OVERALL TOTALS:	= 432	= 458

1200 CENTRAL NAPLES, FLORIDA

5/5/2025

MHK ARCHITECTURE COPYRIGHT © 2022

SK-3

MHK ARCHITECTURE