


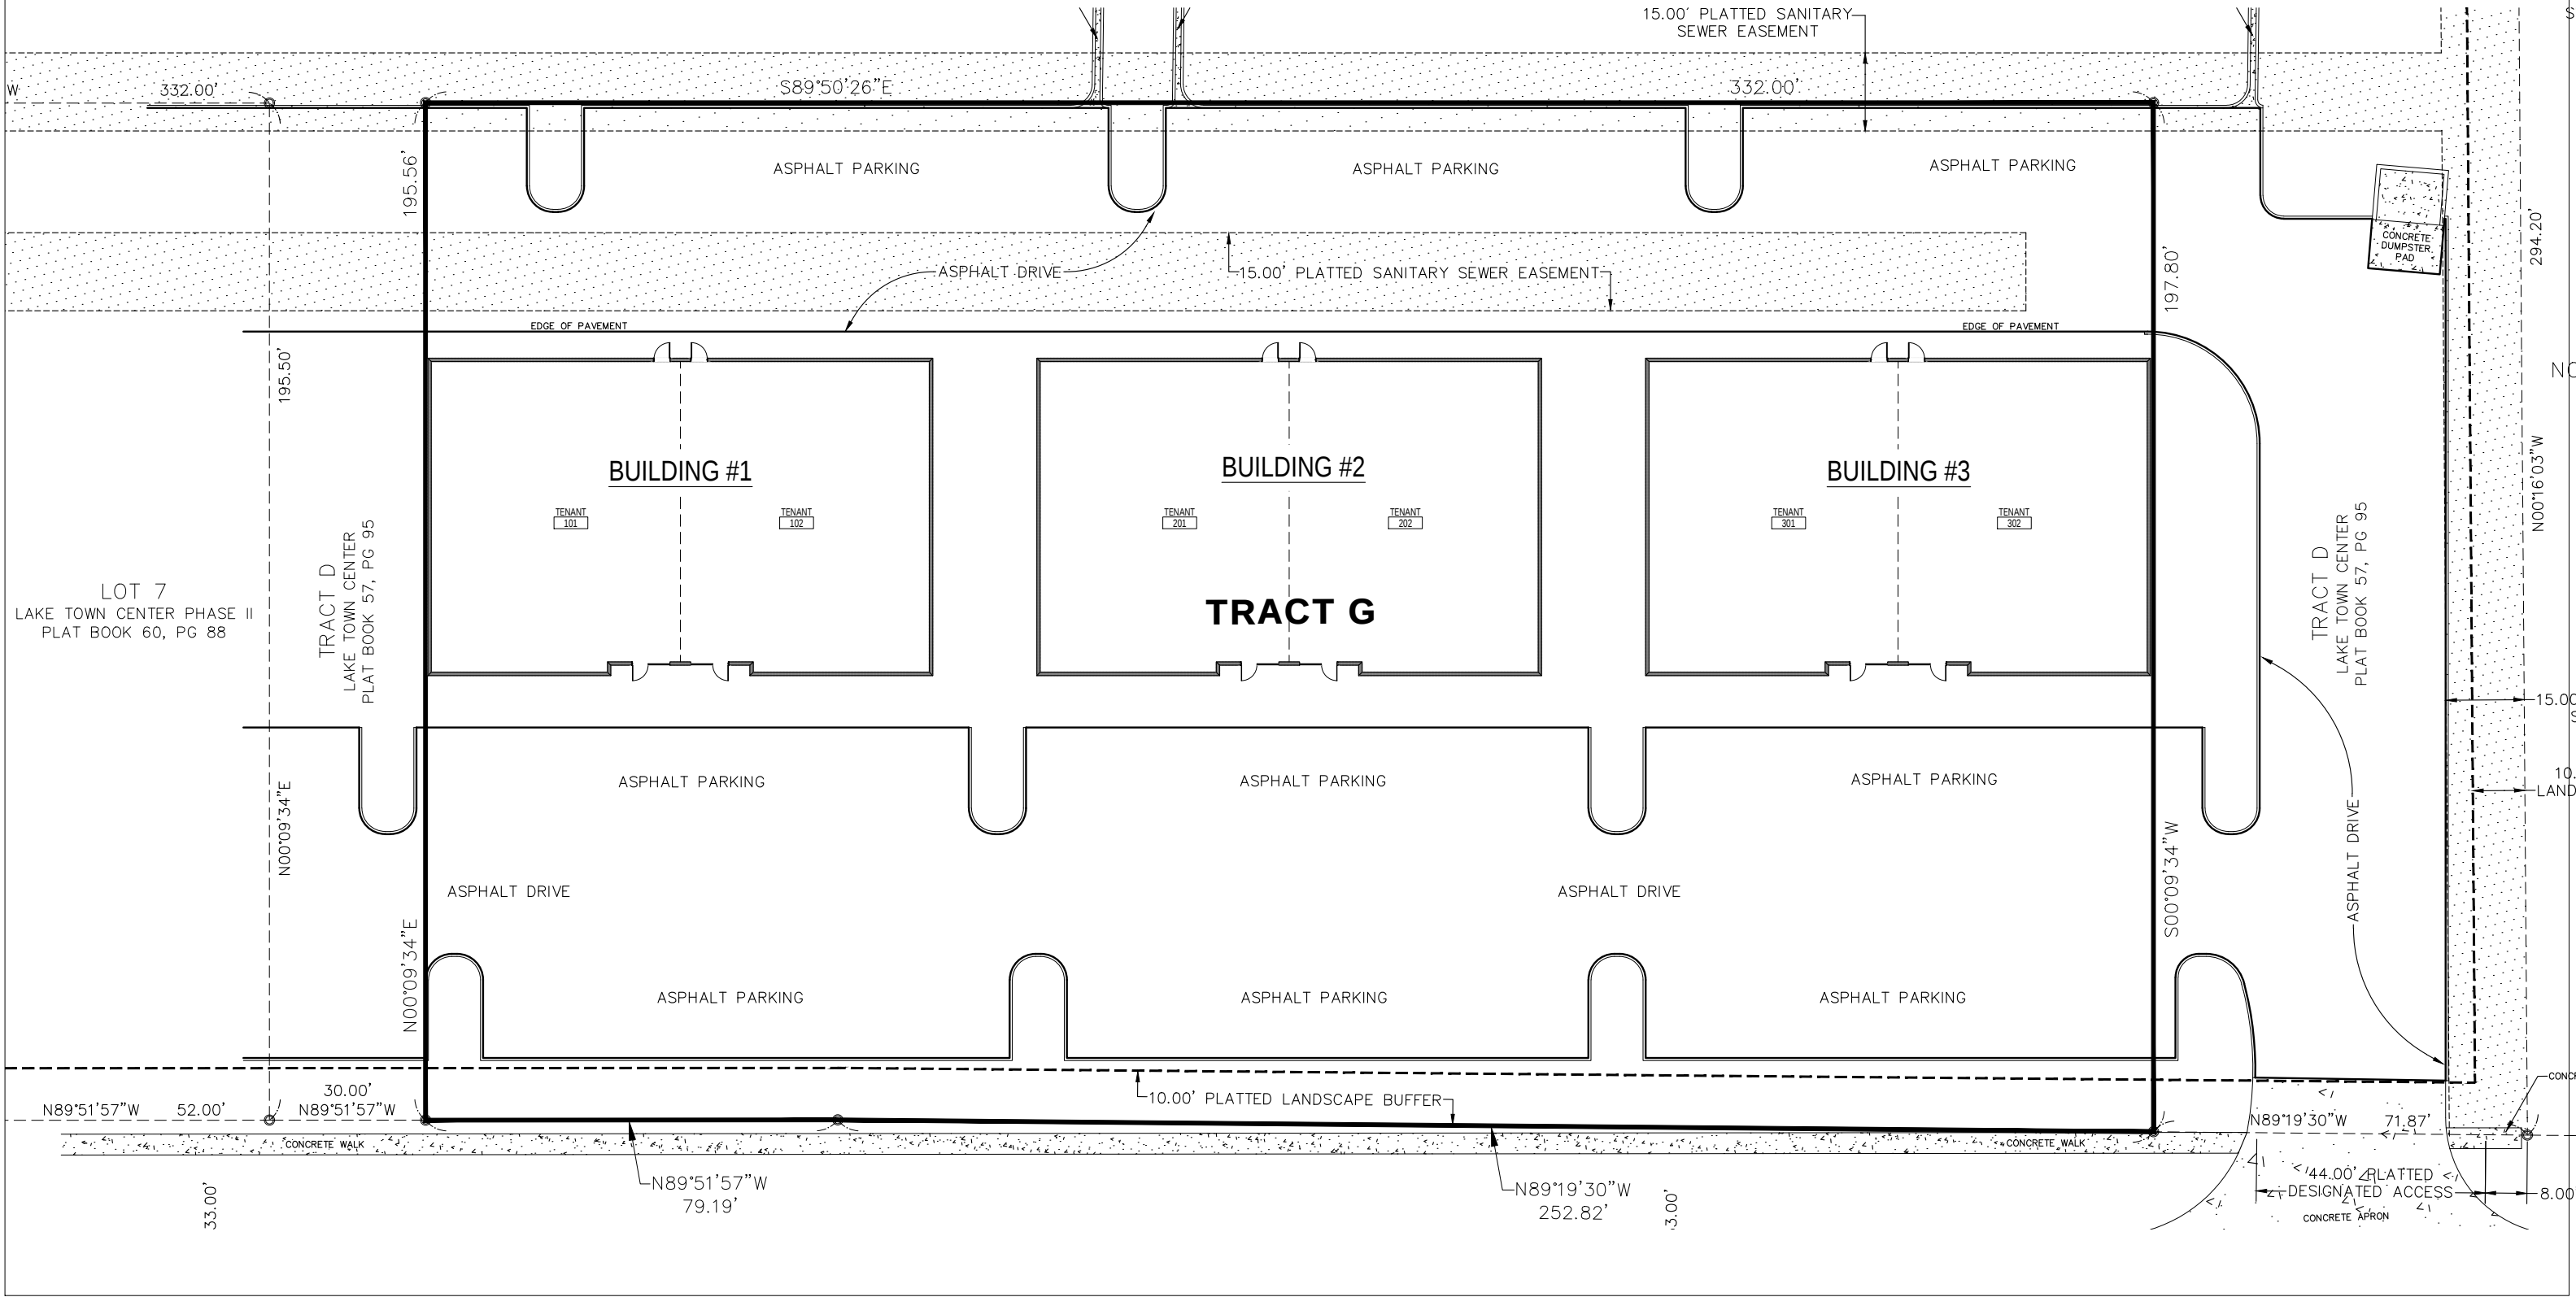

Site Plan

SCALE= 1:30

Revised 12/17/24

LAKE CENTER DRIVE MT. DORA



CONSTRUCTION
&
DESIGN GROUP
OF FLORIDA

CONSTRUCTION / DESIGN & BUILD SOLUTIONS



Proposed Front Elevation

SCALE= N.T.S.

Revised 12/17/24

LAKE CENTER DRIVE MT. DORA



**CONSTRUCTION
&
DESIGN GROUP**
OF FLORIDA

CONSTRUCTION / DESIGN & BUILD SOLUTIONS