

# 4111 BRADLEY CIR NW

4111 BRADLEY CIRCLE NORTHWEST, CANTON, OH 44718



FOR LEASE

## PROPERTY HIGHLIGHTS

- Great location convenient to I-77 & Belden Village Mall. Attractive building with exterior lighting and 55 parking spaces.
- Professionally managed office building in Jackson Township which has no personal or corporate income tax.
- NNN fee is \$4.73 / SF / YR and includes real estate taxes, insurance, water, sewer, snow removal landscaping and twice weekly restroom cleaning/stocking.
- Two (2) new commercial exterior doors and two (2) new awnings.
- Join StandOut Design, Lighthouse Family Center and Window Nation.

## LOCATION DESCRIPTION

From I-77 take Everhard Rd NW exit east toward Whipple Ave NW, south on Whipple Ave, west on Bradley Cir. Located next to Great Escapes Pool & Spa.

### SPACES

### \$/SQ.FT. SPACE SIZE

|                                                     |              |          |
|-----------------------------------------------------|--------------|----------|
| <b>SUITE 210A - 1,729 SQ.FT. OFFICE - 2ND FLOOR</b> | \$7.00 SF/yr | 1,729 SF |
| <b>SUITE 240 - 2,104 SQ.FT. OFFICE - 2ND FLOOR</b>  | \$7.00 SF/yr | 2,104 SF |
| <b>SUITE 240A - 1,415 SQ.FT. OFFICE - 2ND FLOOR</b> | \$7.00 SF/yr | 1,415 SF |
| <b>SUITE 240B - 689 SQ.FT. OFFICE - 2ND FLOOR</b>   | \$7.00 SF/yr | 689 SF   |

### Spencer Hartung

Vice President, Senior Sales Associate  
330.936.0276  
spencer@putmanproperties.com

### Saylor Putman

Vice President - Senior Sales Associate  
330.495.8292  
saylor@putmanproperties.com



This Information is from a reliable source but is not guaranteed and is subject to change. All dimensions are approximate, are not guaranteed, and the property is subject to prior disposition. Some images may have been digitally enhanced for marketing purposes and may not reflect current property conditions.

## AVAILABLE SPACES

| SUITE                                        | TENANT    | SIZE (SF) | LEASE TYPE | LEASE RATE   | DESCRIPTION   |
|----------------------------------------------|-----------|-----------|------------|--------------|---|
| SUITE 210A - 1,729 SQ.FT. OFFICE - 2ND FLOOR | Available | 1,729 SF  | NNN        | \$7.00 SF/yr | Second floor walk up 1,729 SF carpeted partially furnished office space with 6 offices, reception area, waiting room and conference room. Access to common area restrooms.<br><br>Total rent is \$1,690.10 per month plus utilities.   |
| SUITE 240 - 2,104 SQ.FT. OFFICE - 2ND FLOOR  | Available | 2,104 SF  | NNN        | \$7.00 SF/yr | Second floor partially furnished walk up 3,571 SF office with 10 private offices, copier room, temperature-controlled server room & kitchenette/breakroom with sink, dishwasher and refrigerator. Access to common area restrooms.<br><br>Total rent is \$2,056.66 per month plus utilities.<br><br>NNN fee is \$4.73 per sq. ft. and includes real estate taxes, insurance, water, sewer, snow removal, and landscaping. |
| SUITE 240A - 1,415 SQ.FT. OFFICE - 2ND FLOOR | Available | 1,415 SF  | NNN        | \$7.00 SF/yr | Second floor partially furnished walk up 1,415 SF office with 6 private offices, copier room, temperature-controlled server room & kitchenette/breakroom with sink, dishwasher and refrigerator. Access to common area restrooms.<br><br>Total rent is \$1,383.16 per month plus utilities.<br><br>NNN fee is \$4.73 per sq. ft. and includes real estate taxes, insurance, water, sewer, snow removal, and landscaping.  |
| SUITE 240B - 689 SQ.FT. OFFICE - 2ND FLOOR   | Available | 689 SF    | NNN        | \$7.00 SF/yr | Second floor partially furnished walk up 689 SF office with 4 private offices. Access to common area restrooms.<br><br>Total rent is \$673.50 per month plus utilities.<br><br>NNN fee is \$4.73 per sq. ft. and includes real estate taxes, insurance, water, sewer, snow removal, and landscaping.   |

**Spencer Hartung**

Vice President, Senior Sales Associate  
330.936.0276  
spencer@putmanproperties.com

**Saylor Putman**

Vice President - Senior Sales Associate  
330.495.8292  
saylor@putmanproperties.com




This Information is from a reliable source but is not guaranteed and is subject to change. All dimensions are approximate, are not guaranteed, and the property is subject to prior disposition. Some images may have been digitally enhanced for marketing purposes and may not reflect current property conditions.

# 4111 BRADLEY CIR NW

4111 BRADLEY CIRCLE NORTHWEST, CANTON, OH 44718

FOR LEASE

(NOT to Scale)

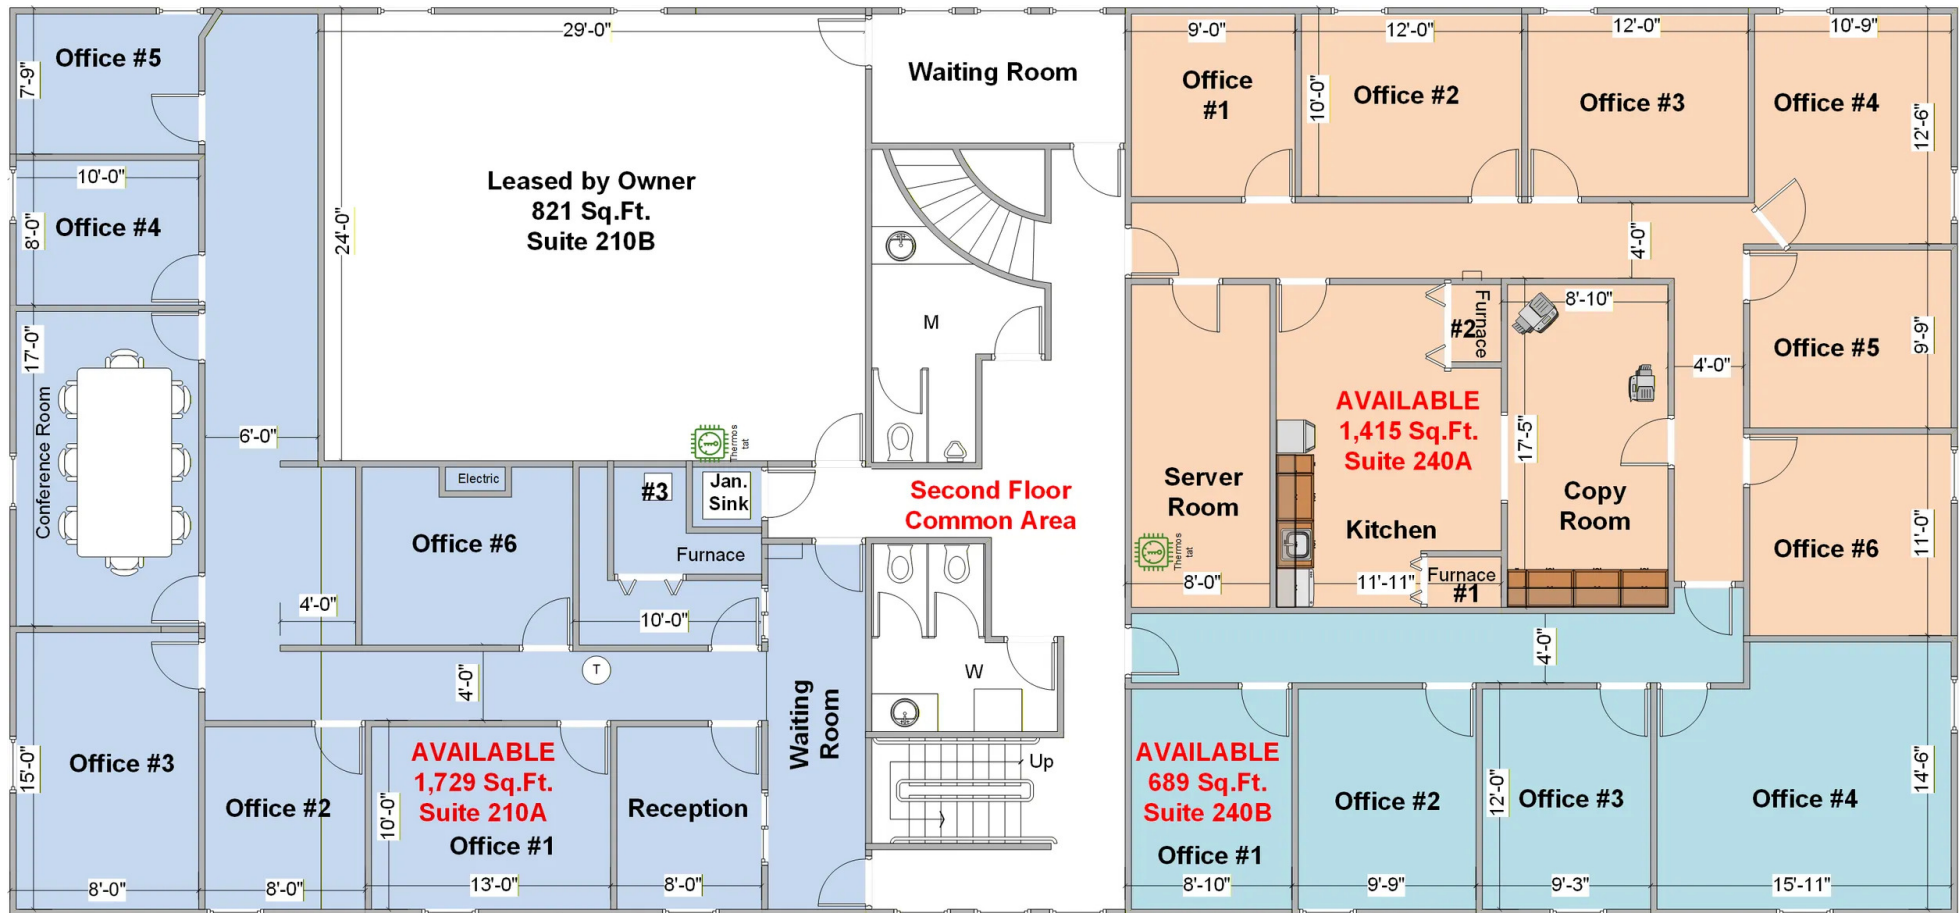

2nd Floor

## Spencer Hartung

Vice President, Senior Sales Associate  
330.936.0276  
spencer@putmanproperties.com

## Saylor Putman

Vice President - Senior Sales Associate  
330.495.8292  
saylor@putmanproperties.com



This Information is from a reliable source but is not guaranteed and is subject to change. All dimensions are approximate, are not guaranteed, and the property is subject to prior disposition. Some images may have been digitally enhanced for marketing purposes and may not reflect current property conditions.



# 4111 BRADLEY CIR NW

4111 BRADLEY CIRCLE NORTHWEST, CANTON, OH 44718


FOR LEASE



Suite 210A



Suite 210A

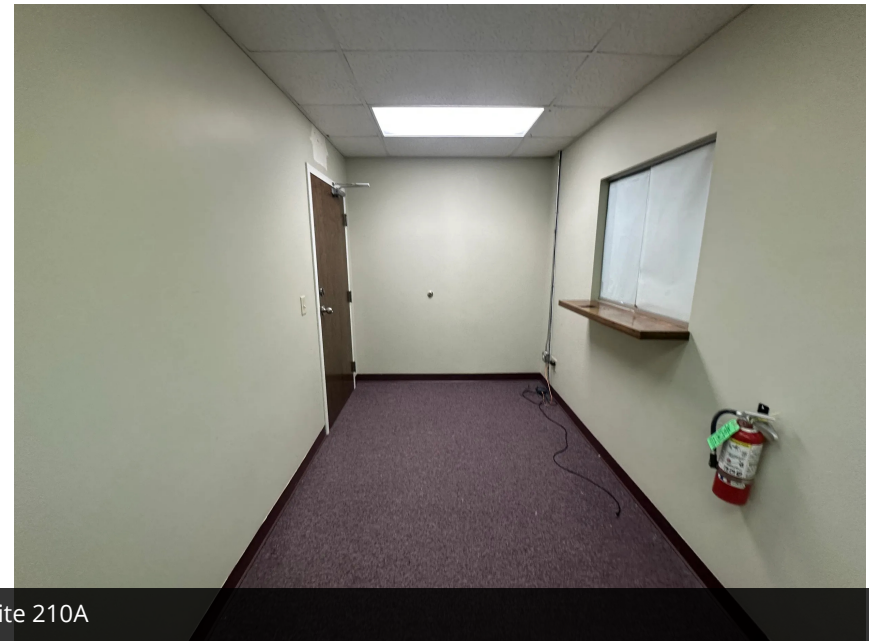

Suite 210A

## Spencer Hartung

Vice President, Senior Sales Associate  
330.936.0276  
spencer@putmanproperties.com

## Saylor Putman

Vice President - Senior Sales Associate  
330.495.8292  
saylor@putmanproperties.com



This Information is from a reliable source but is not guaranteed and is subject to change. All dimensions are approximate, are not guaranteed, and the property is subject to prior disposition. Some images may have been digitally enhanced for marketing purposes and may not reflect current property conditions.



# 4111 BRADLEY CIR NW

4111 BRADLEY CIRCLE NORTHWEST, CANTON, OH 44718

FOR LEASE



Suite 240



Suite 240



Suite 240

## Spencer Hartung

Vice President, Senior Sales Associate  
330.936.0276  
spencer@putmanproperties.com

## Saylor Putman

Vice President - Senior Sales Associate  
330.495.8292  
saylor@putmanproperties.com



This Information is from a reliable source but is not guaranteed and is subject to change. All dimensions are approximate, are not guaranteed, and the property is subject to prior disposition. Some images may have been digitally enhanced for marketing purposes and may not reflect current property conditions.

4065 Fulton Drive N.W., Canton, OH 44718 // 330.498.4400 // [putmanproperties.com](http://putmanproperties.com)



# 4111 BRADLEY CIR NW

FOR LEASE

4111 BRADLEY CIRCLE NORTHWEST, CANTON, OH 44718



Google

Map data ©2024 Google Imagery ©2024 Airbus, CNES / Airbus, Maxar Technologies, USDA/FPAC/Geo

## Spencer Hartung

Vice President, Senior Sales Associate  
330.936.0276  
spencer@putmanproperties.com

## Saylor Putman

Vice President - Senior Sales Associate  
330.495.8292  
saylor@putmanproperties.com



This Information is from a reliable source but is not guaranteed and is subject to change. All dimensions are approximate, are not guaranteed, and the property is subject to prior disposition. Some images may have been digitally enhanced for marketing purposes and may not reflect current property conditions.



# 4111 BRADLEY CIR NW

4111 BRADLEY CIRCLE NORTHWEST, CANTON, OH 44718

FOR LEASE


## POPULATION

|                      | 1 MILE | 2 MILES | 3 MILES |
|----------------------|--------|---------|---------|
| Total Population     | 2,869  | 21,105  | 54,126  |
| Average Age          | 48.3   | 43.6    | 44.4    |
| Average Age (Male)   | 46.9   | 42.2    | 43.0    |
| Average Age (Female) | 52.1   | 46.3    | 46.4    |

## HOUSEHOLDS & INCOME

|                     | 1 MILE    | 2 MILES   | 3 MILES   |
|---------------------|-----------|-----------|-----------|
| Total Households    | 1,550     | 10,575    | 26,463    |
| # of Persons per HH | 1.9       | 2.0       | 2.0       |
| Average HH Income   | \$58,342  | \$72,531  | \$74,412  |
| Average House Value | \$176,297 | \$177,161 | \$167,439 |

2020 American Community Survey (ACS)

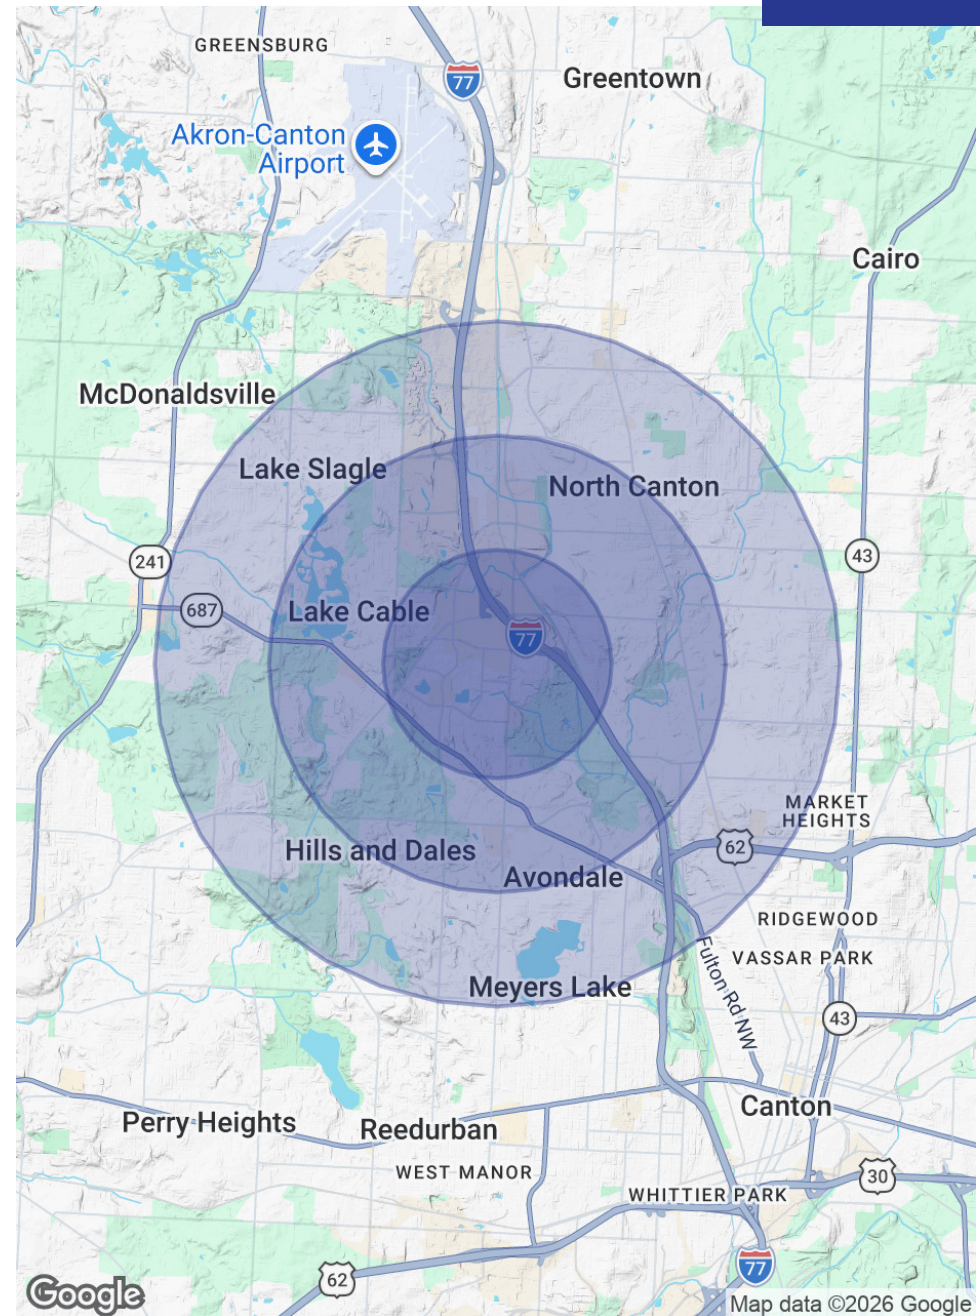

### Spencer Hartung

Vice President, Senior Sales Associate  
330.936.0276  
spencer@putmanproperties.com

### Saylor Putman

Vice President - Senior Sales Associate  
330.495.8292  
saylor@putmanproperties.com



This Information is from a reliable source but is not guaranteed and is subject to change. All dimensions are approximate, are not guaranteed, and the property is subject to prior disposition. Some images may have been digitally enhanced for marketing purposes and may not reflect current property conditions.