



Enlarged Plan for Toilet Rooms 1/4" = 1'-0"

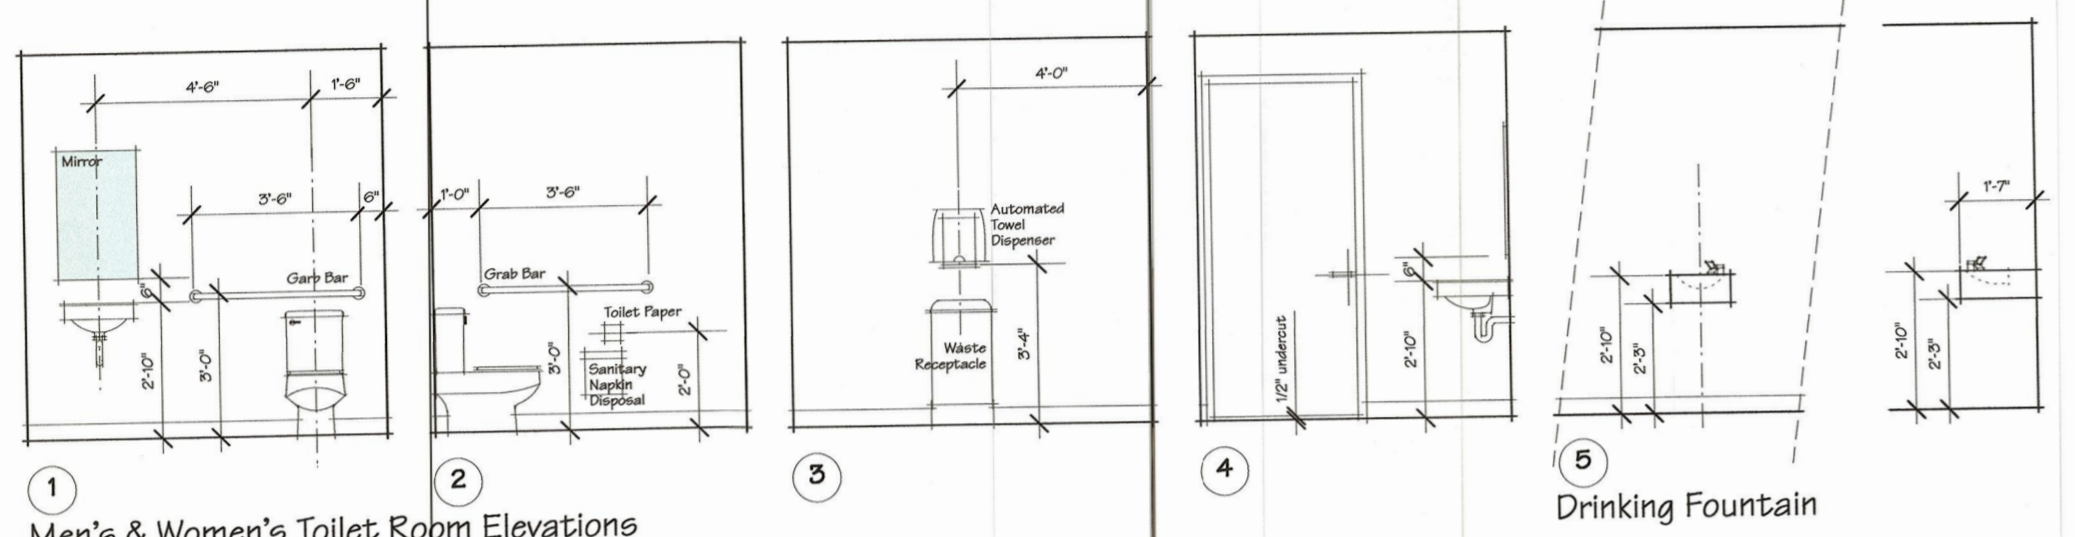


Men's & Women's Toilet Room Elevations

Drinking Fountain

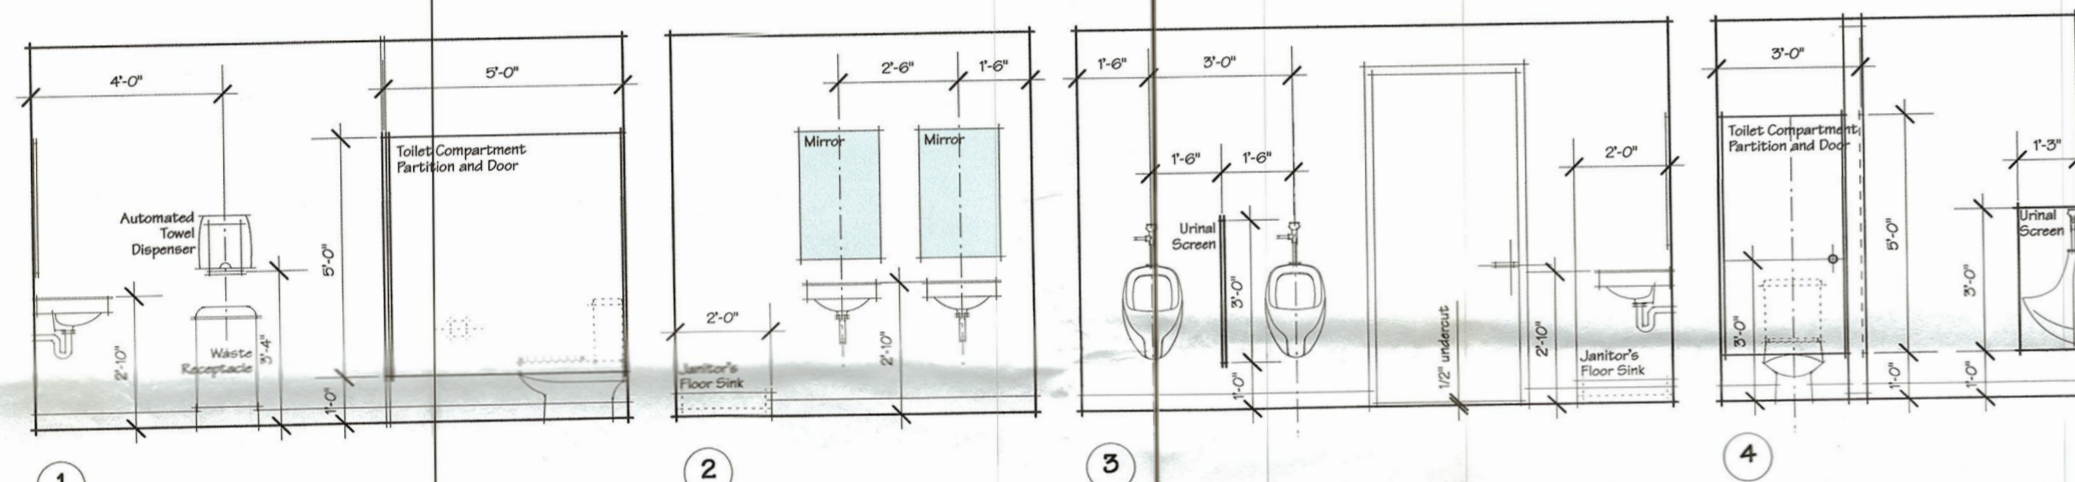


Warehouse Toilet Room Elevations

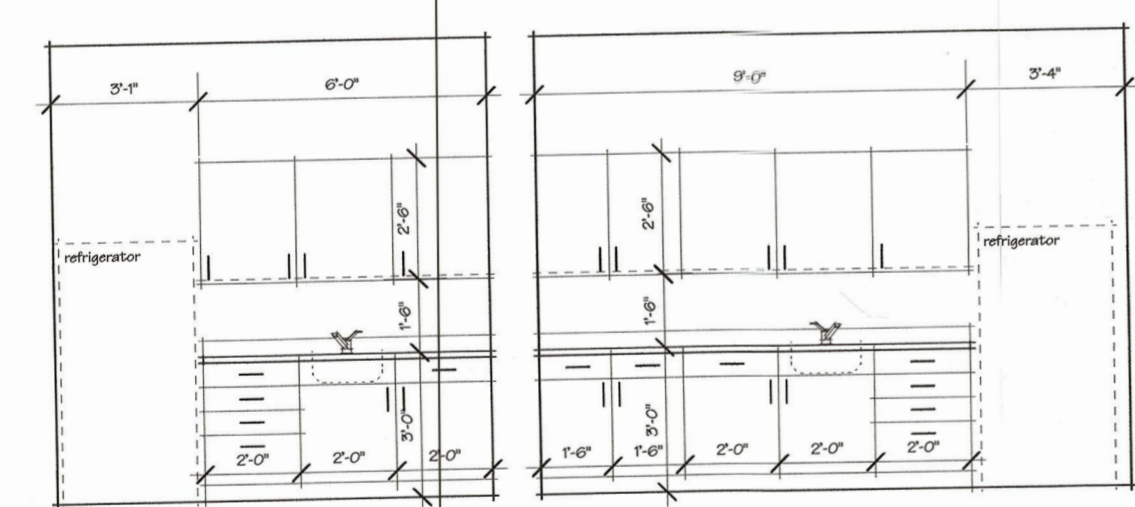

Office Break Room Kitchenette Warehouse Break Room Kitchenette


Interior Elevations 1/4" = 1'-0"

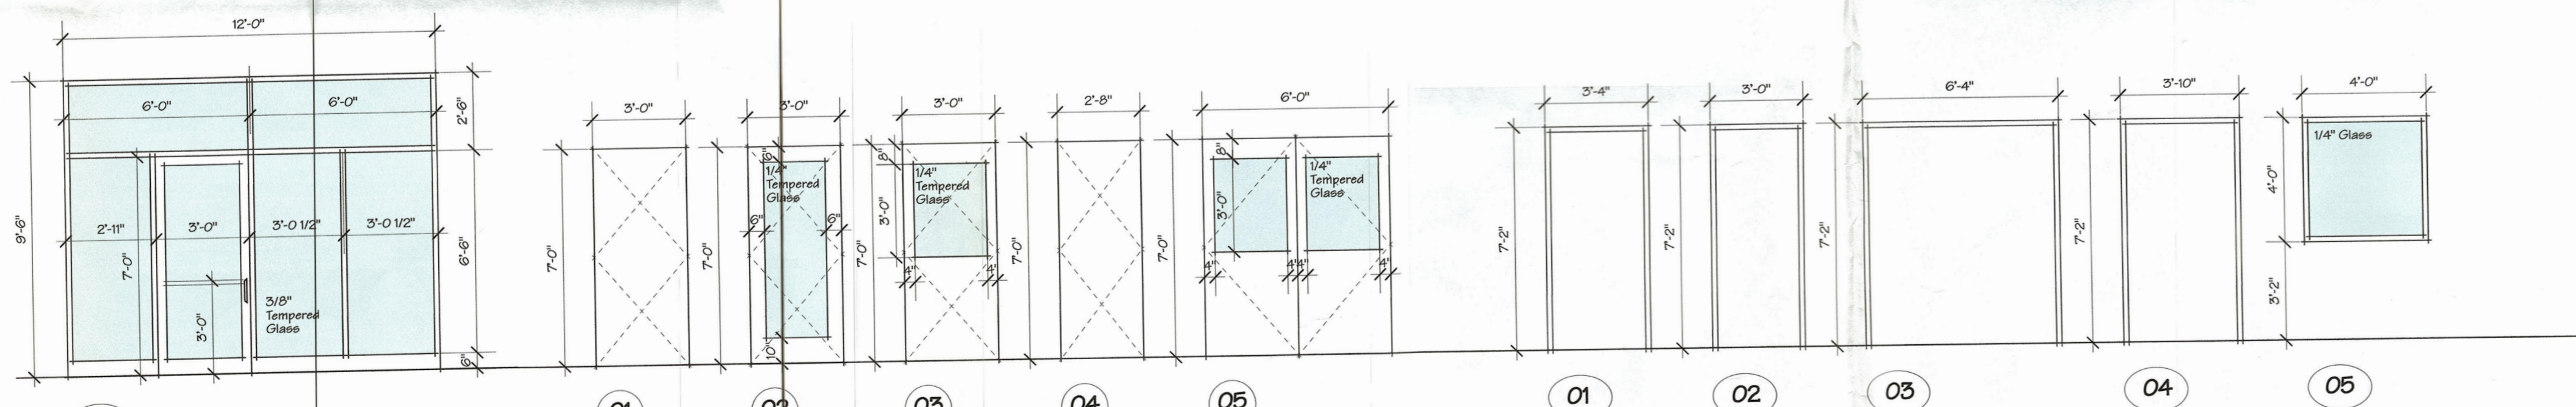

Aluminum Framed Door and Glazing
Doors and Frames 1/4" = 1'-0"

Hollow Metal and Wood Doors

Steel Frames

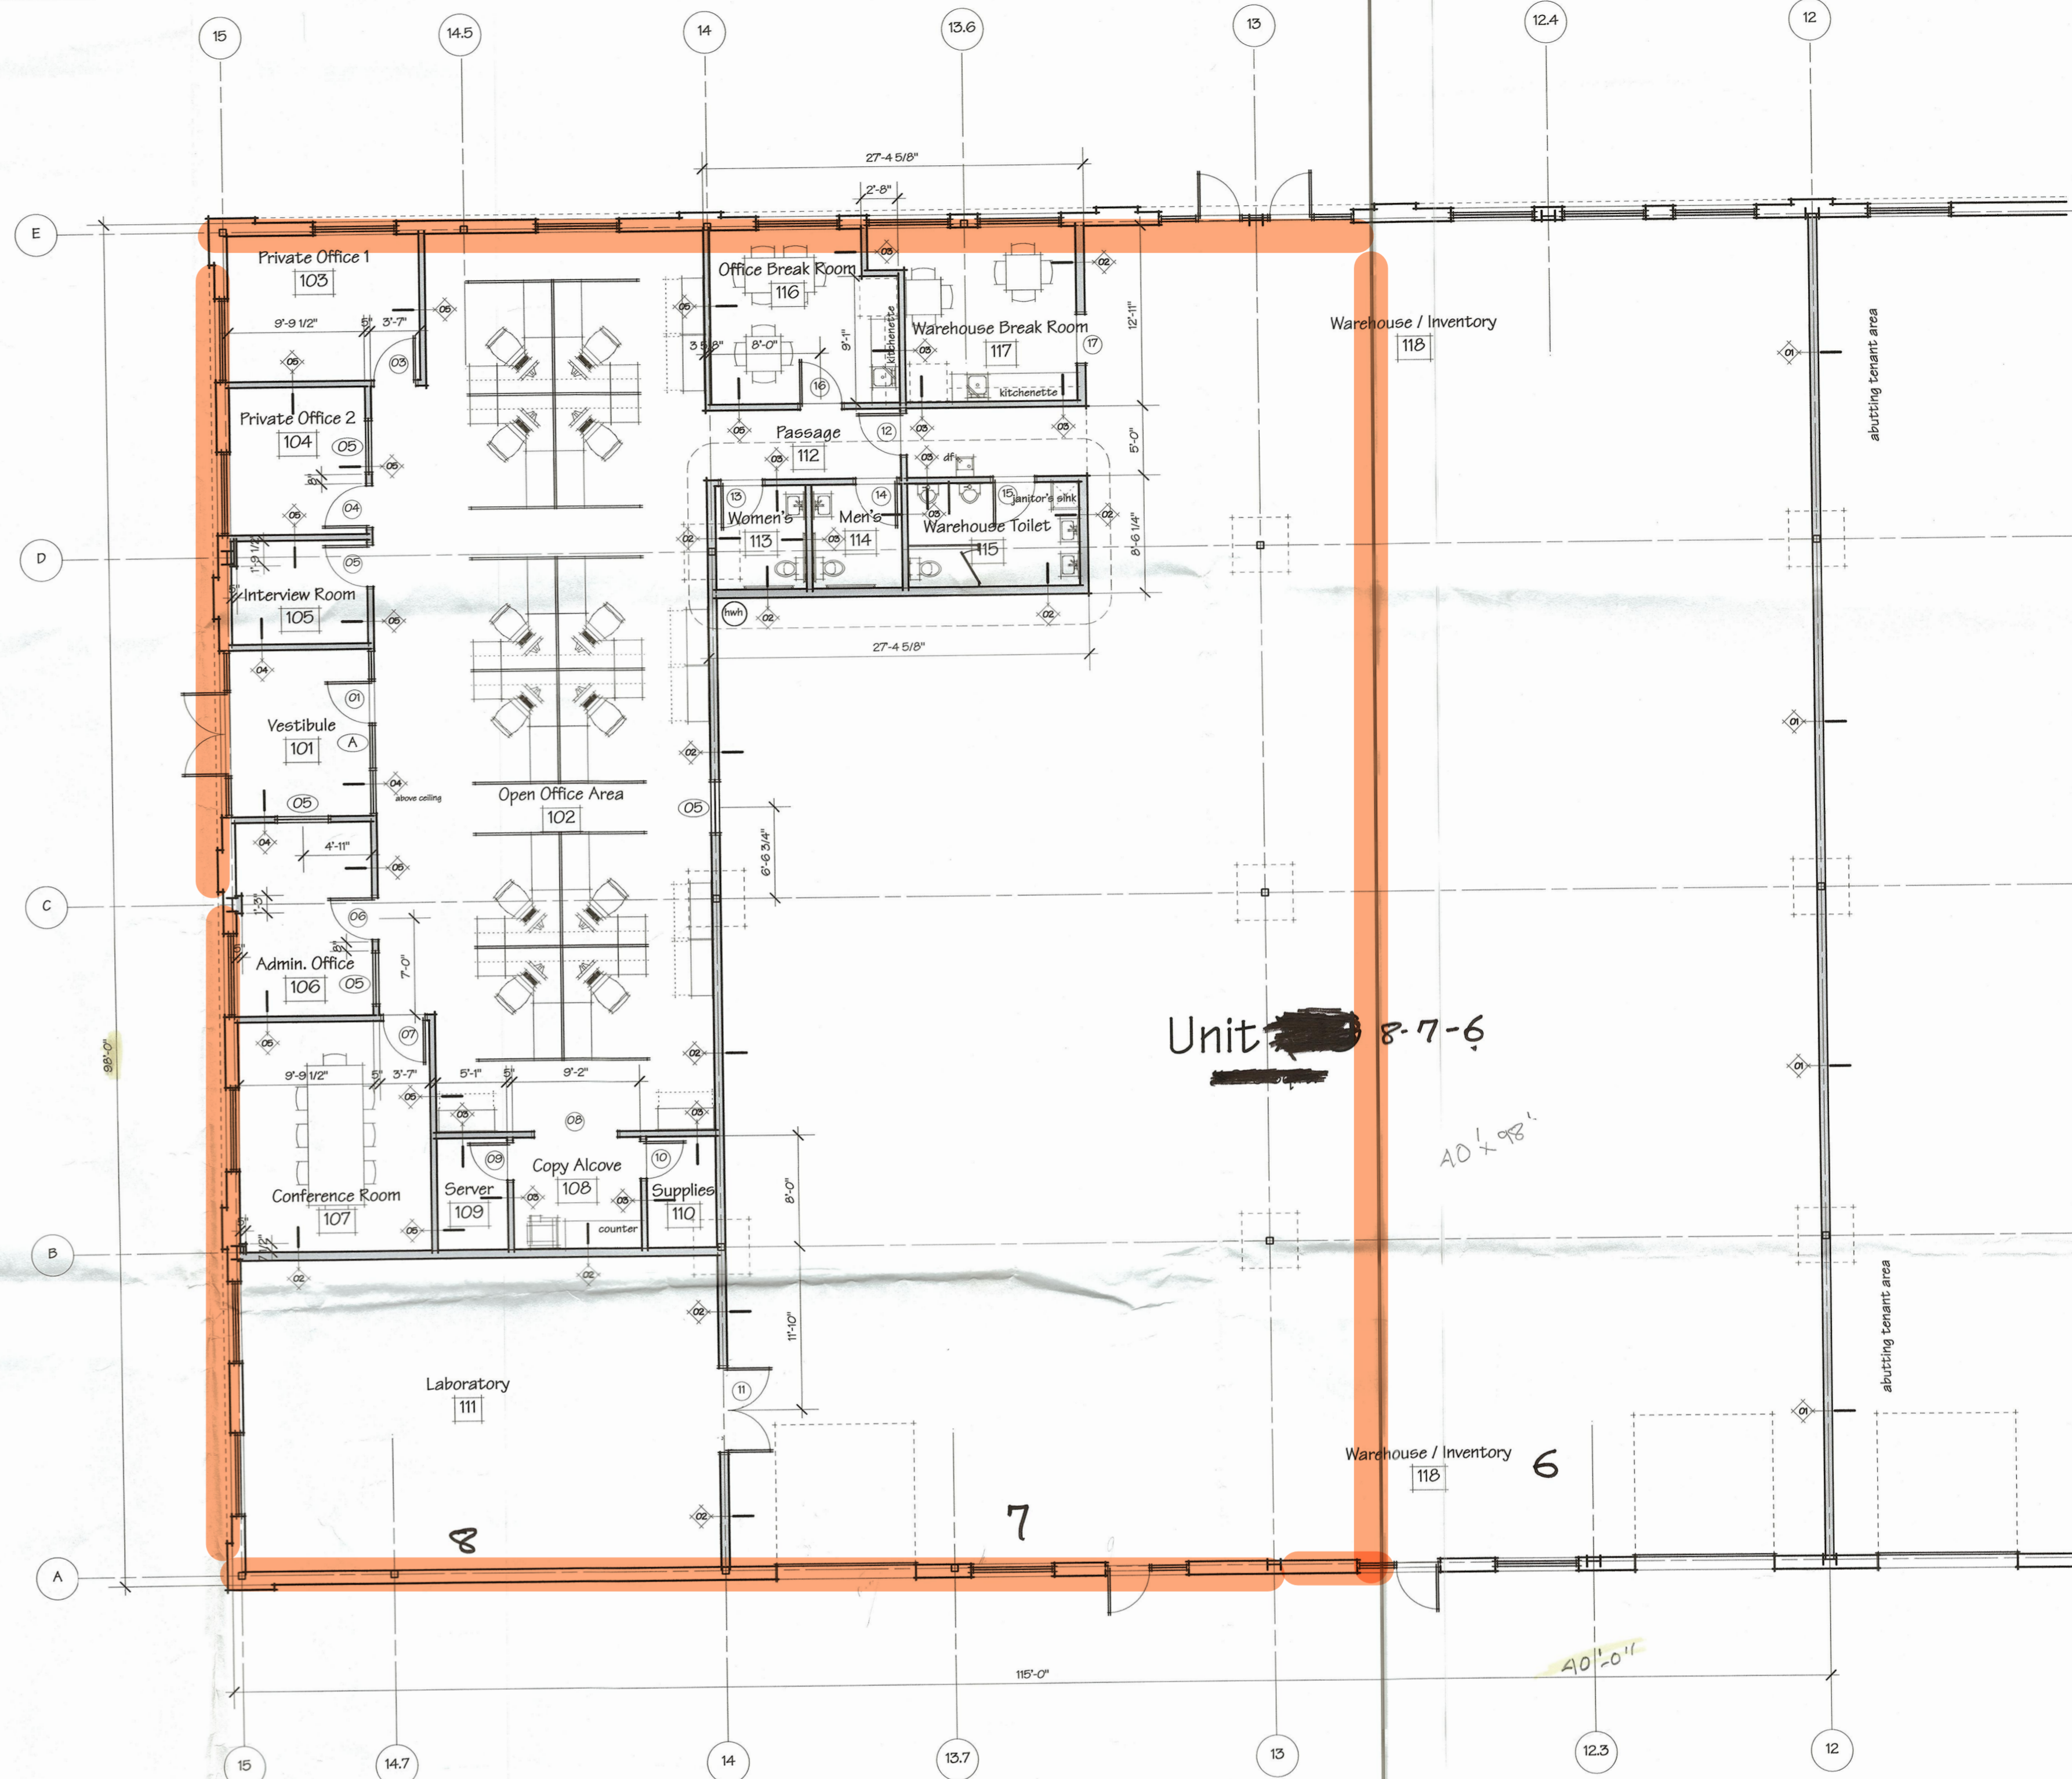


Proposed Floor Plan 1/8" = 1'-0"

Unit 8-7-6

AD 1-98'

AD 1-01'

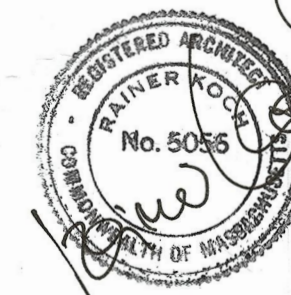

July 18, 2010
Kach Architects
300 State Street, Boston, MA 02108-2008

01