


EXHIBIT A
RENOVATION PLAN

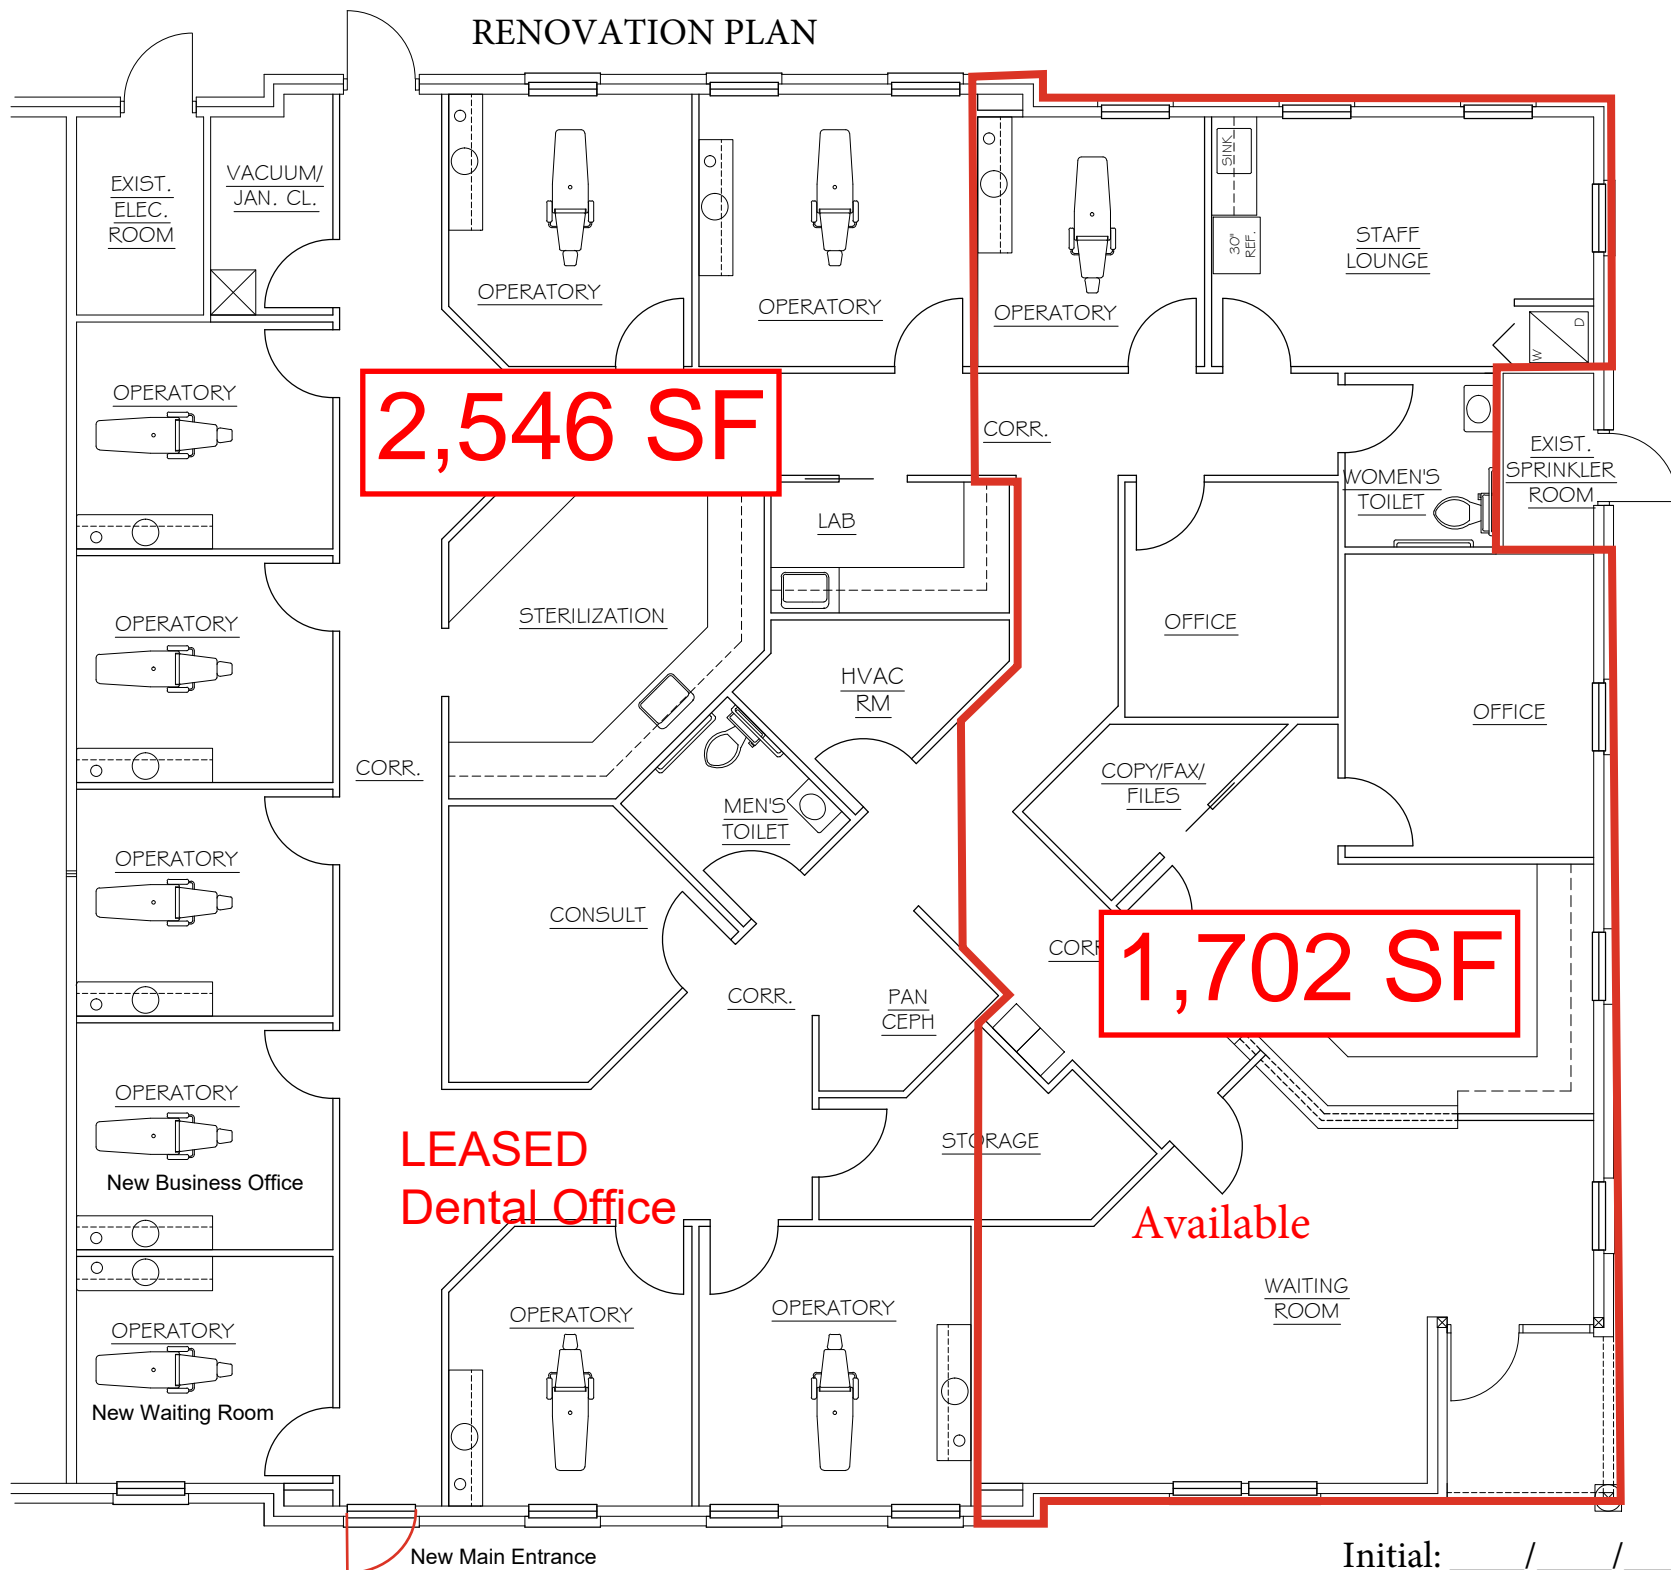

Initial: ___/___/___