



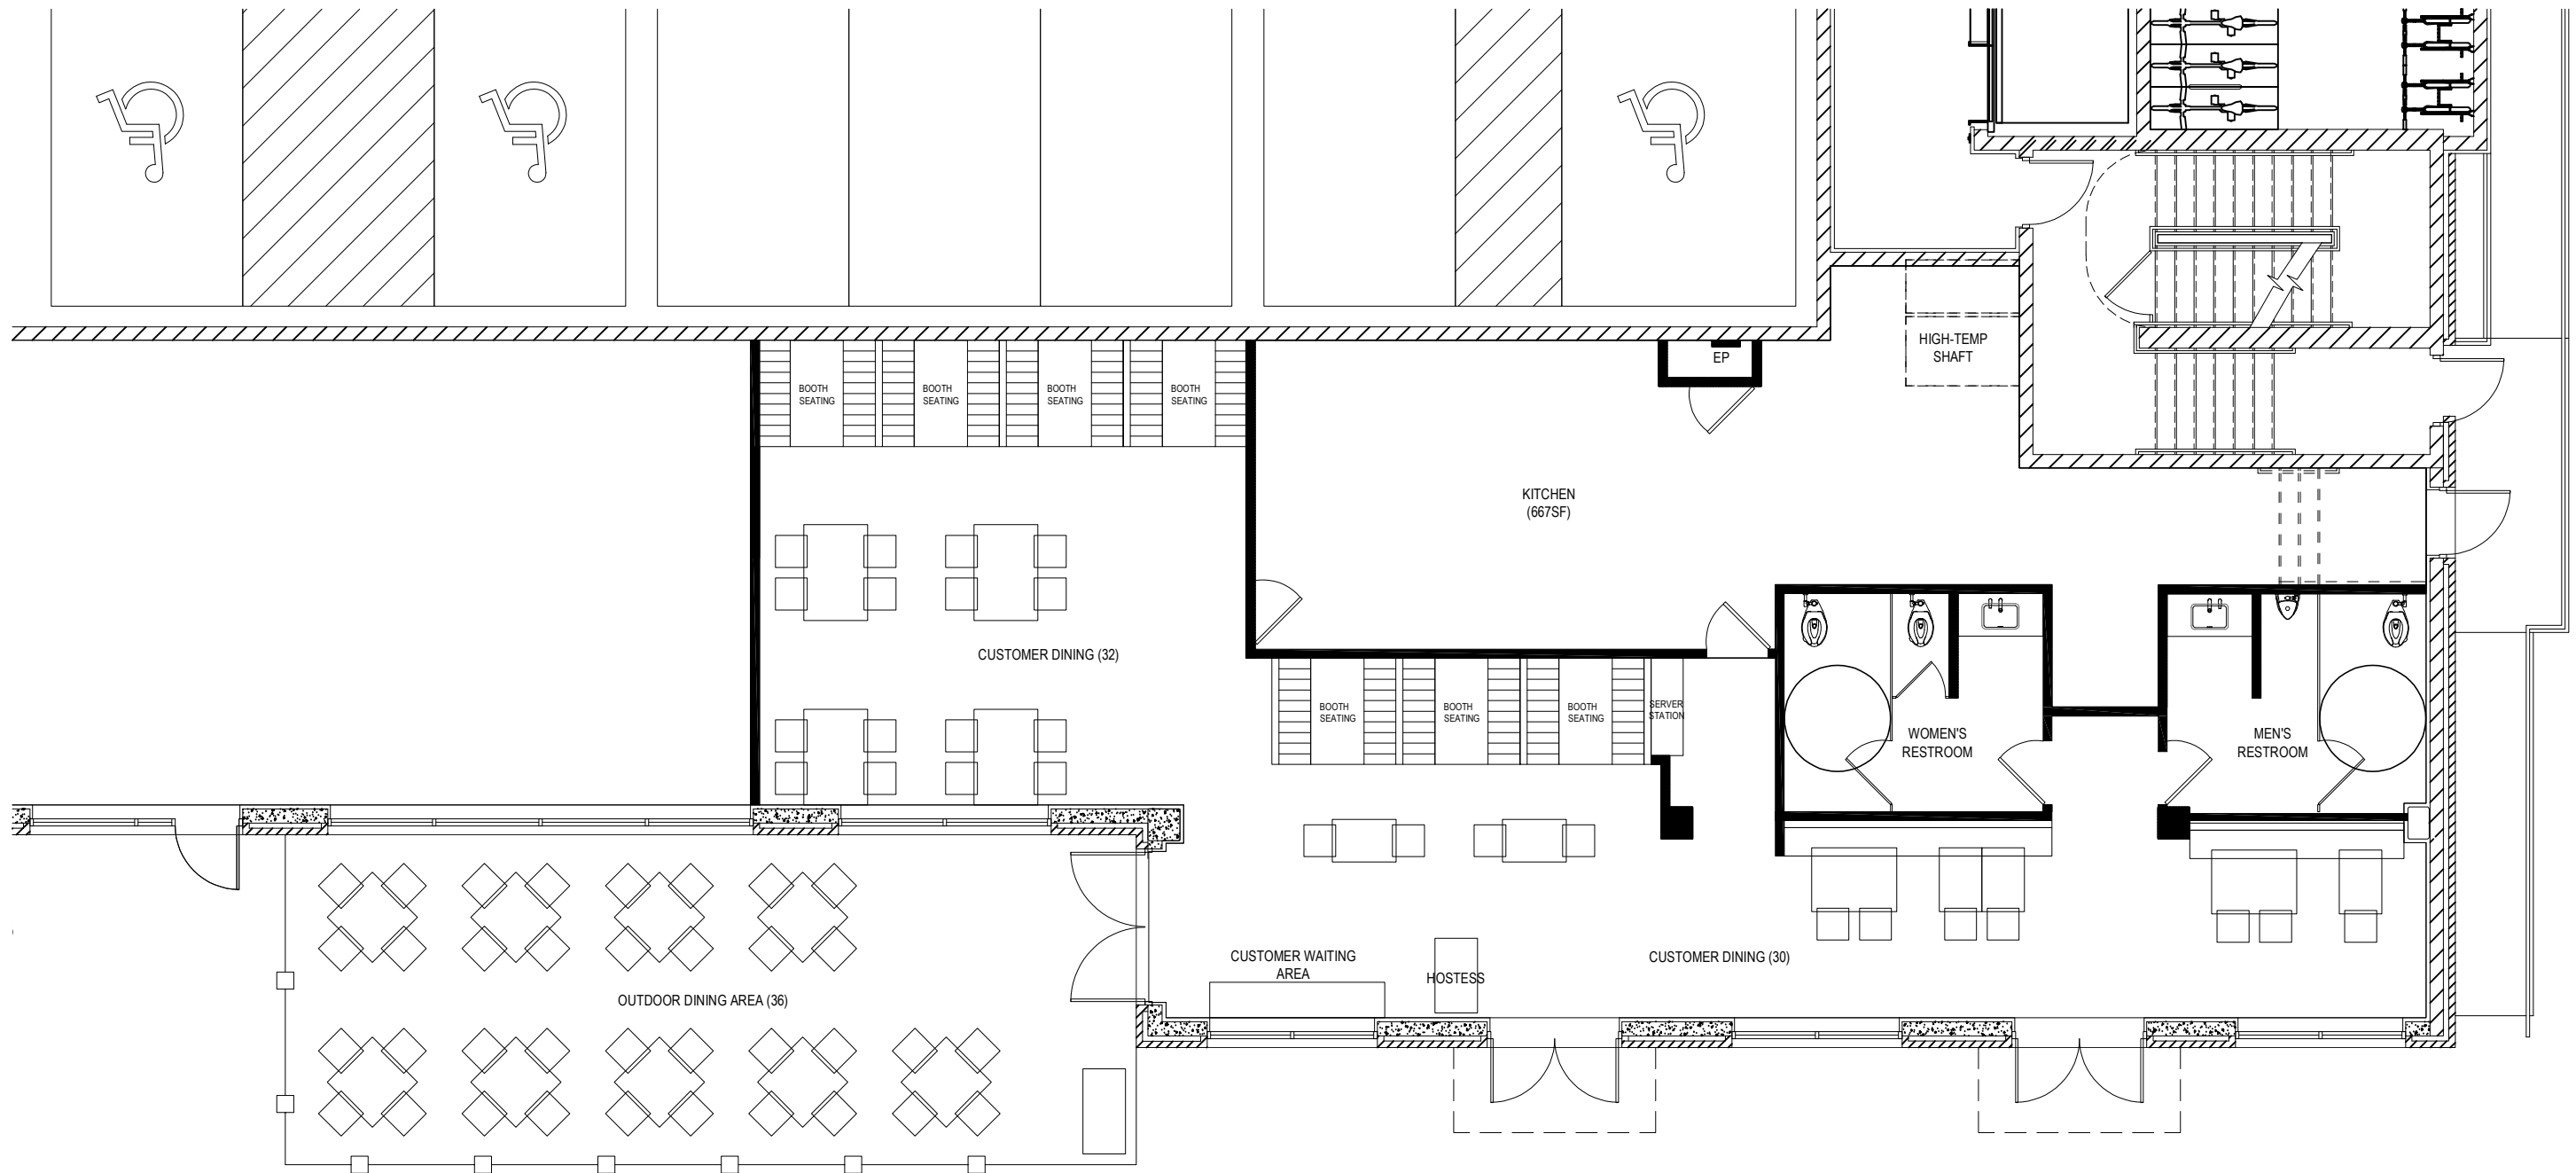

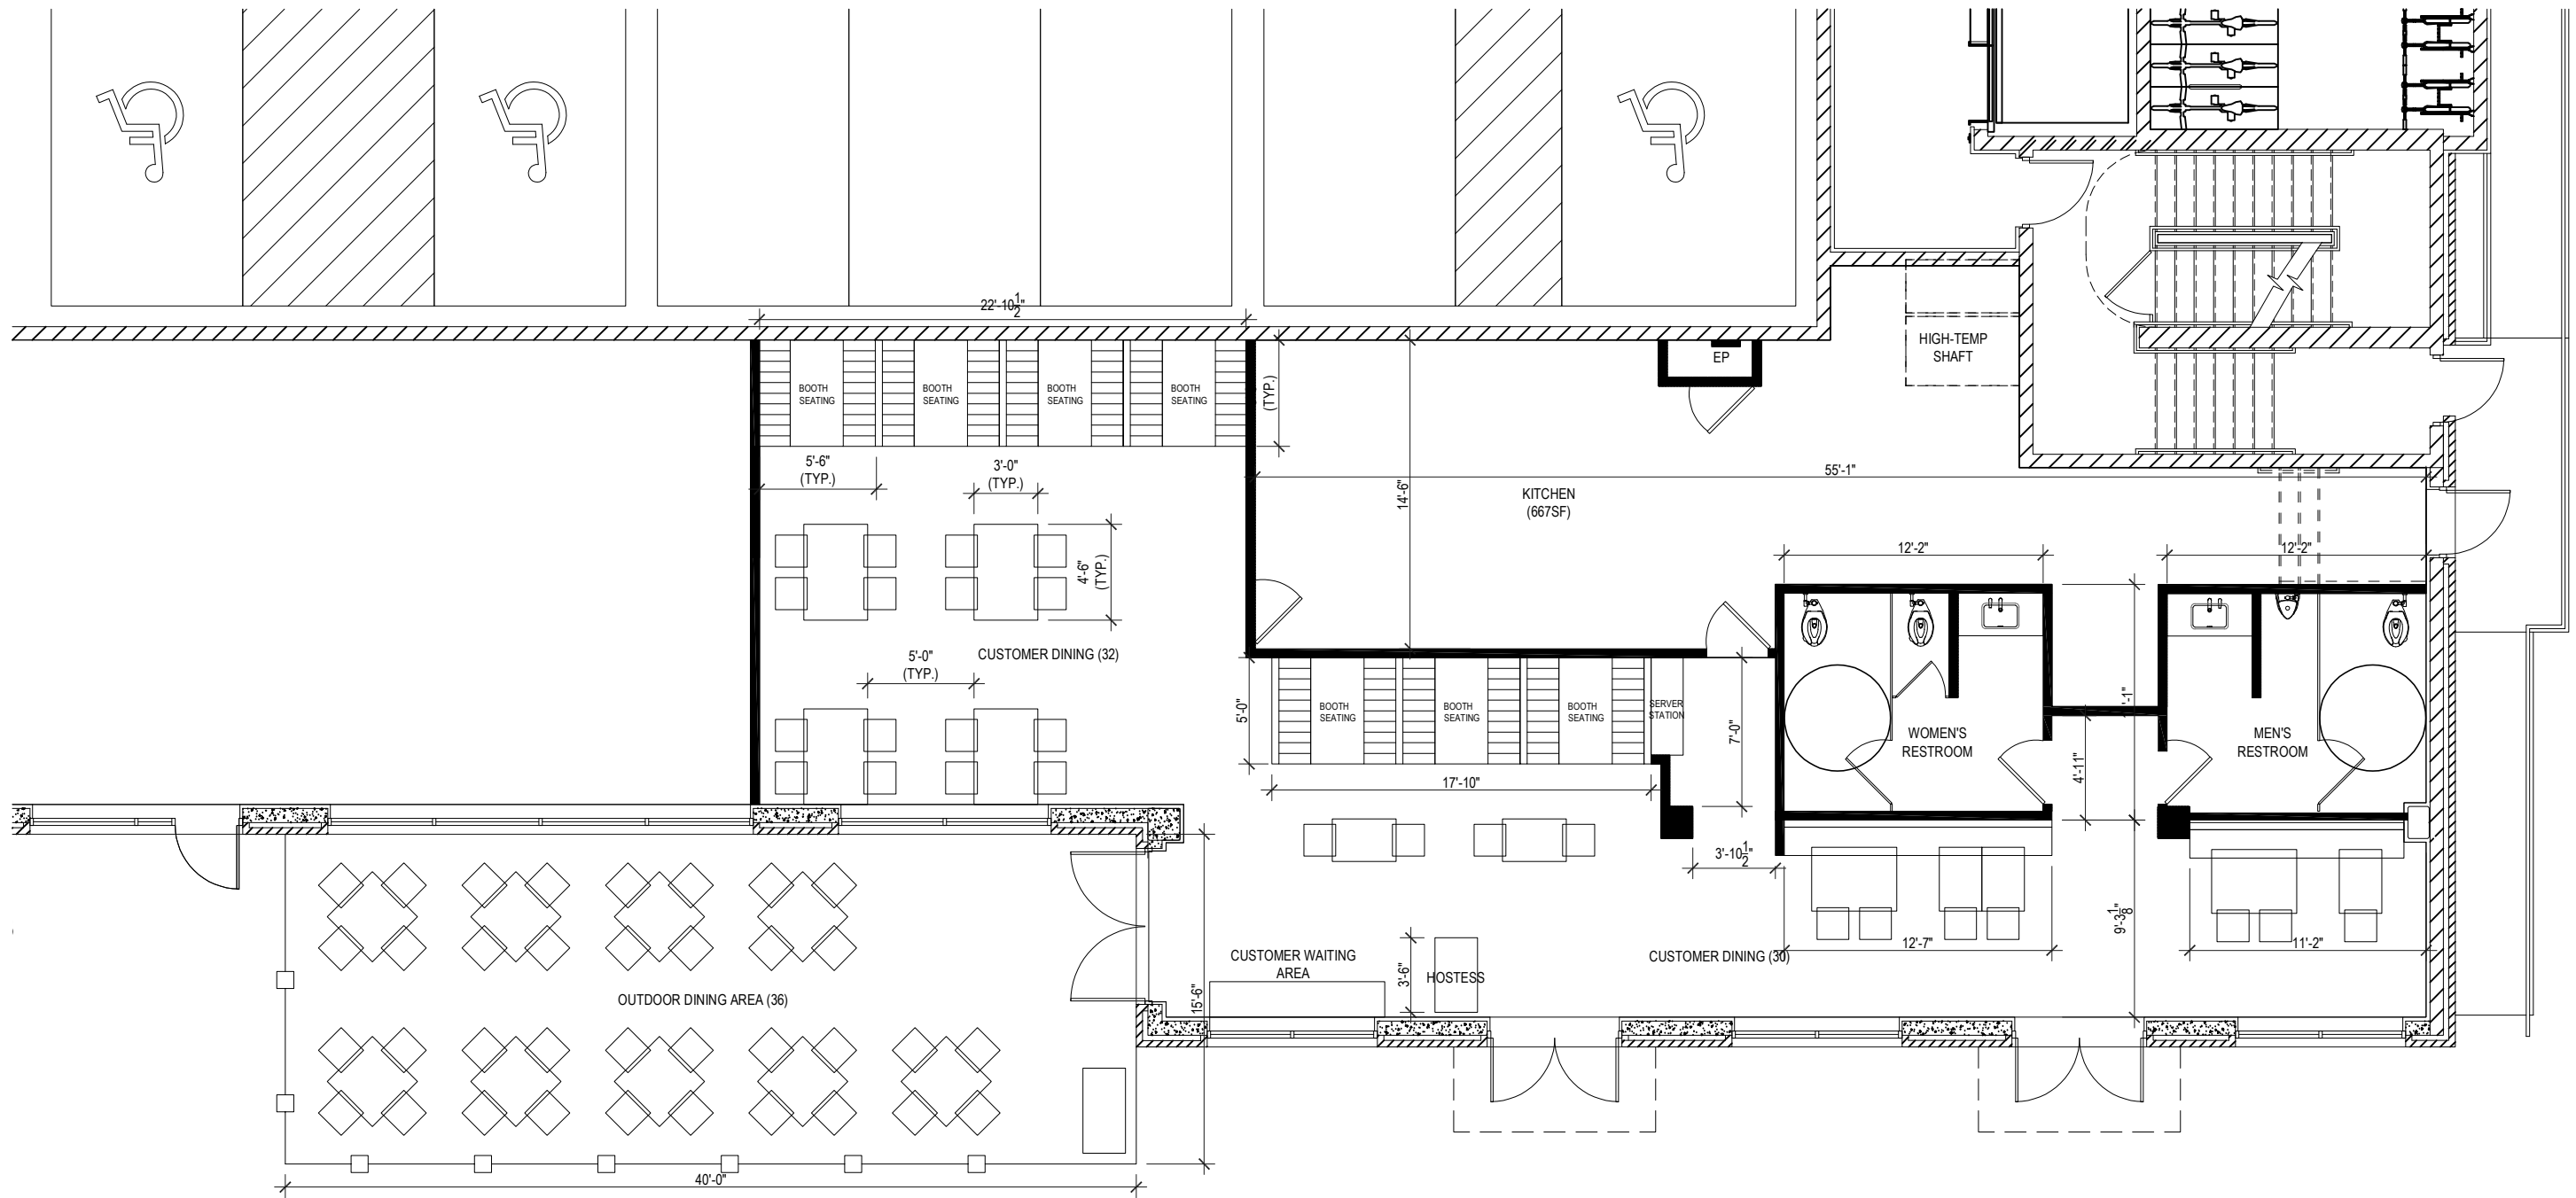

ITASCA STATION RESTAURANT LAYOUT - DIMENSIONED

SCALE: 1/8" = 1' - 0"

DATE: 04.16.26