

FIRST FLOOR EAST

1/10"=1'-0"

DATE: 11JAN19  
PROJECT:  
2019-CREEK



CREEKSIDE OFFICE BUILDINGS  
LAKEWOOD, CO



C. PELL, ARCHITECT, LLC

cpell\_arch@yahoo.com  
6354 S. BLACKHAWK WAY, 303-718-1343

NORTH

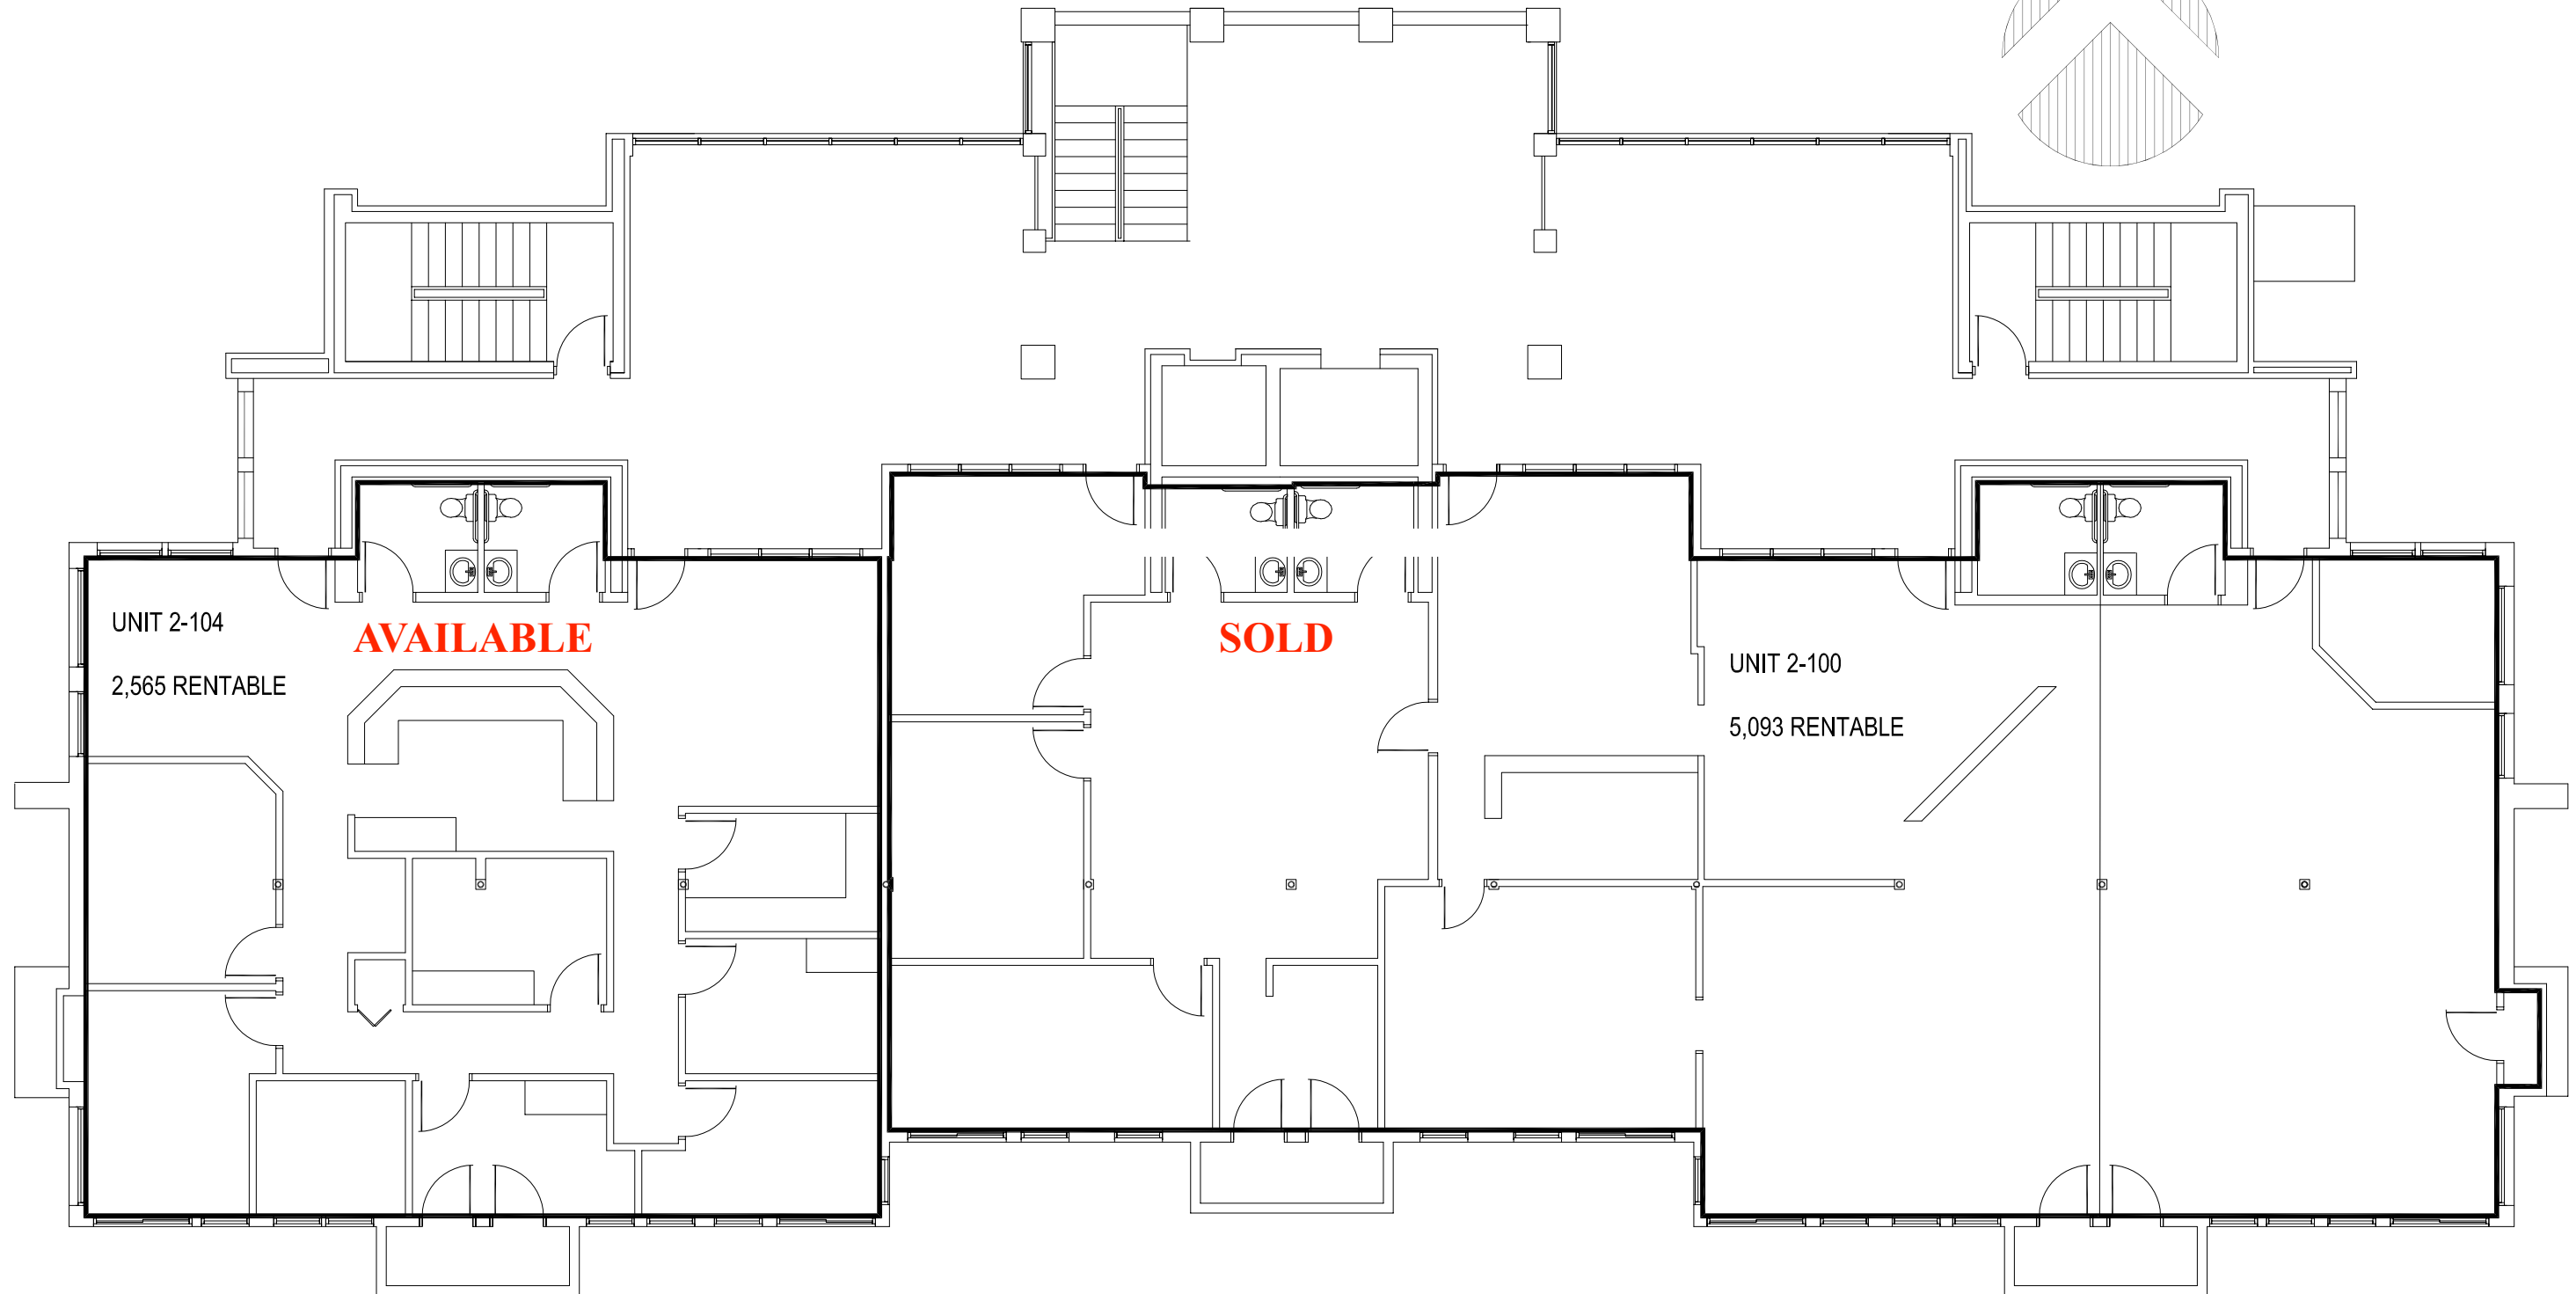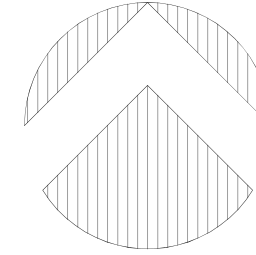

# SECOND FLOOR EAST



1/10"=1'-0"

DATE: 11JAN19  
PROJECT:  
2019-CREEK

CREEKSIDE OFFICE BUILDINGS  
LAKEWOOD, CO

 C. PELL, ARCHITECT, LLC  
cpell\_arch@yahoo.com  
6354 S. BLACKHAWK WAY, 303-718-1343

NORTH

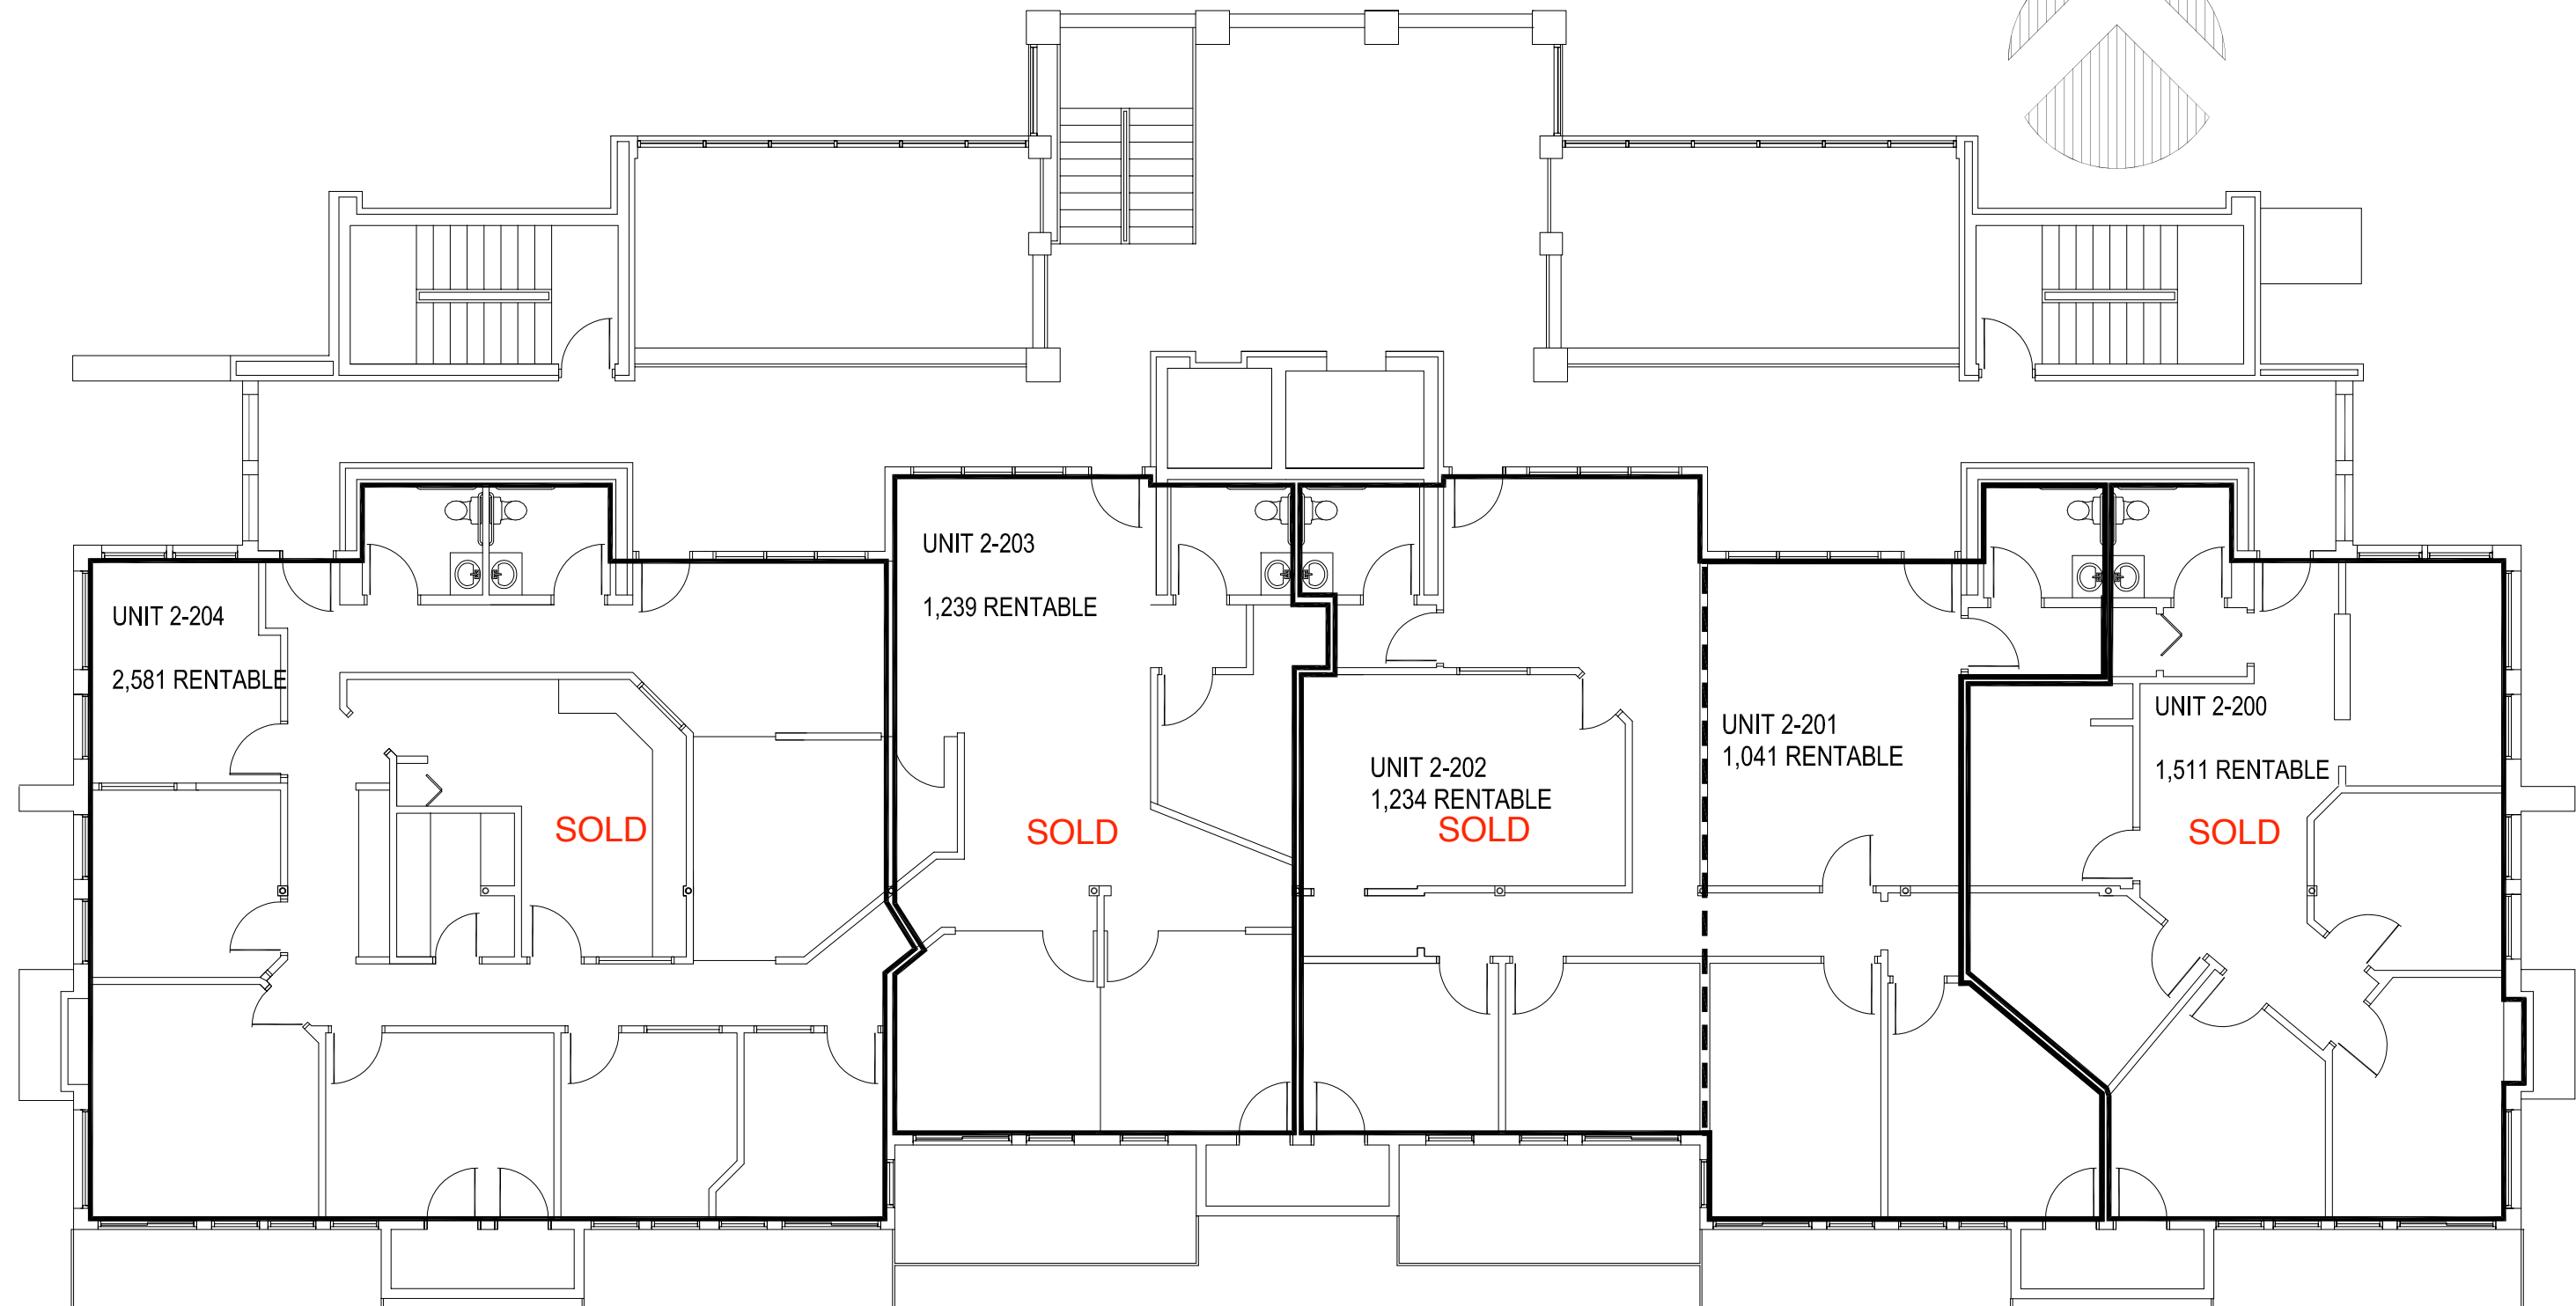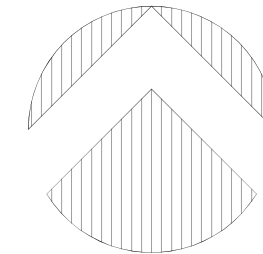

THIRD FLOOR EAST

1/10"=1'-0"

DATE: 11JAN19  
PROJECT:  
2019-CREEK



CREEKSIDE OFFICE BUILDINGS  
LAKEWOOD, CO



C. PELL, ARCHITECT, LLC

cpell\_arch@yahoo.com  
6354 S. BLACKHAWK WAY, 303-718-1343

NORTH

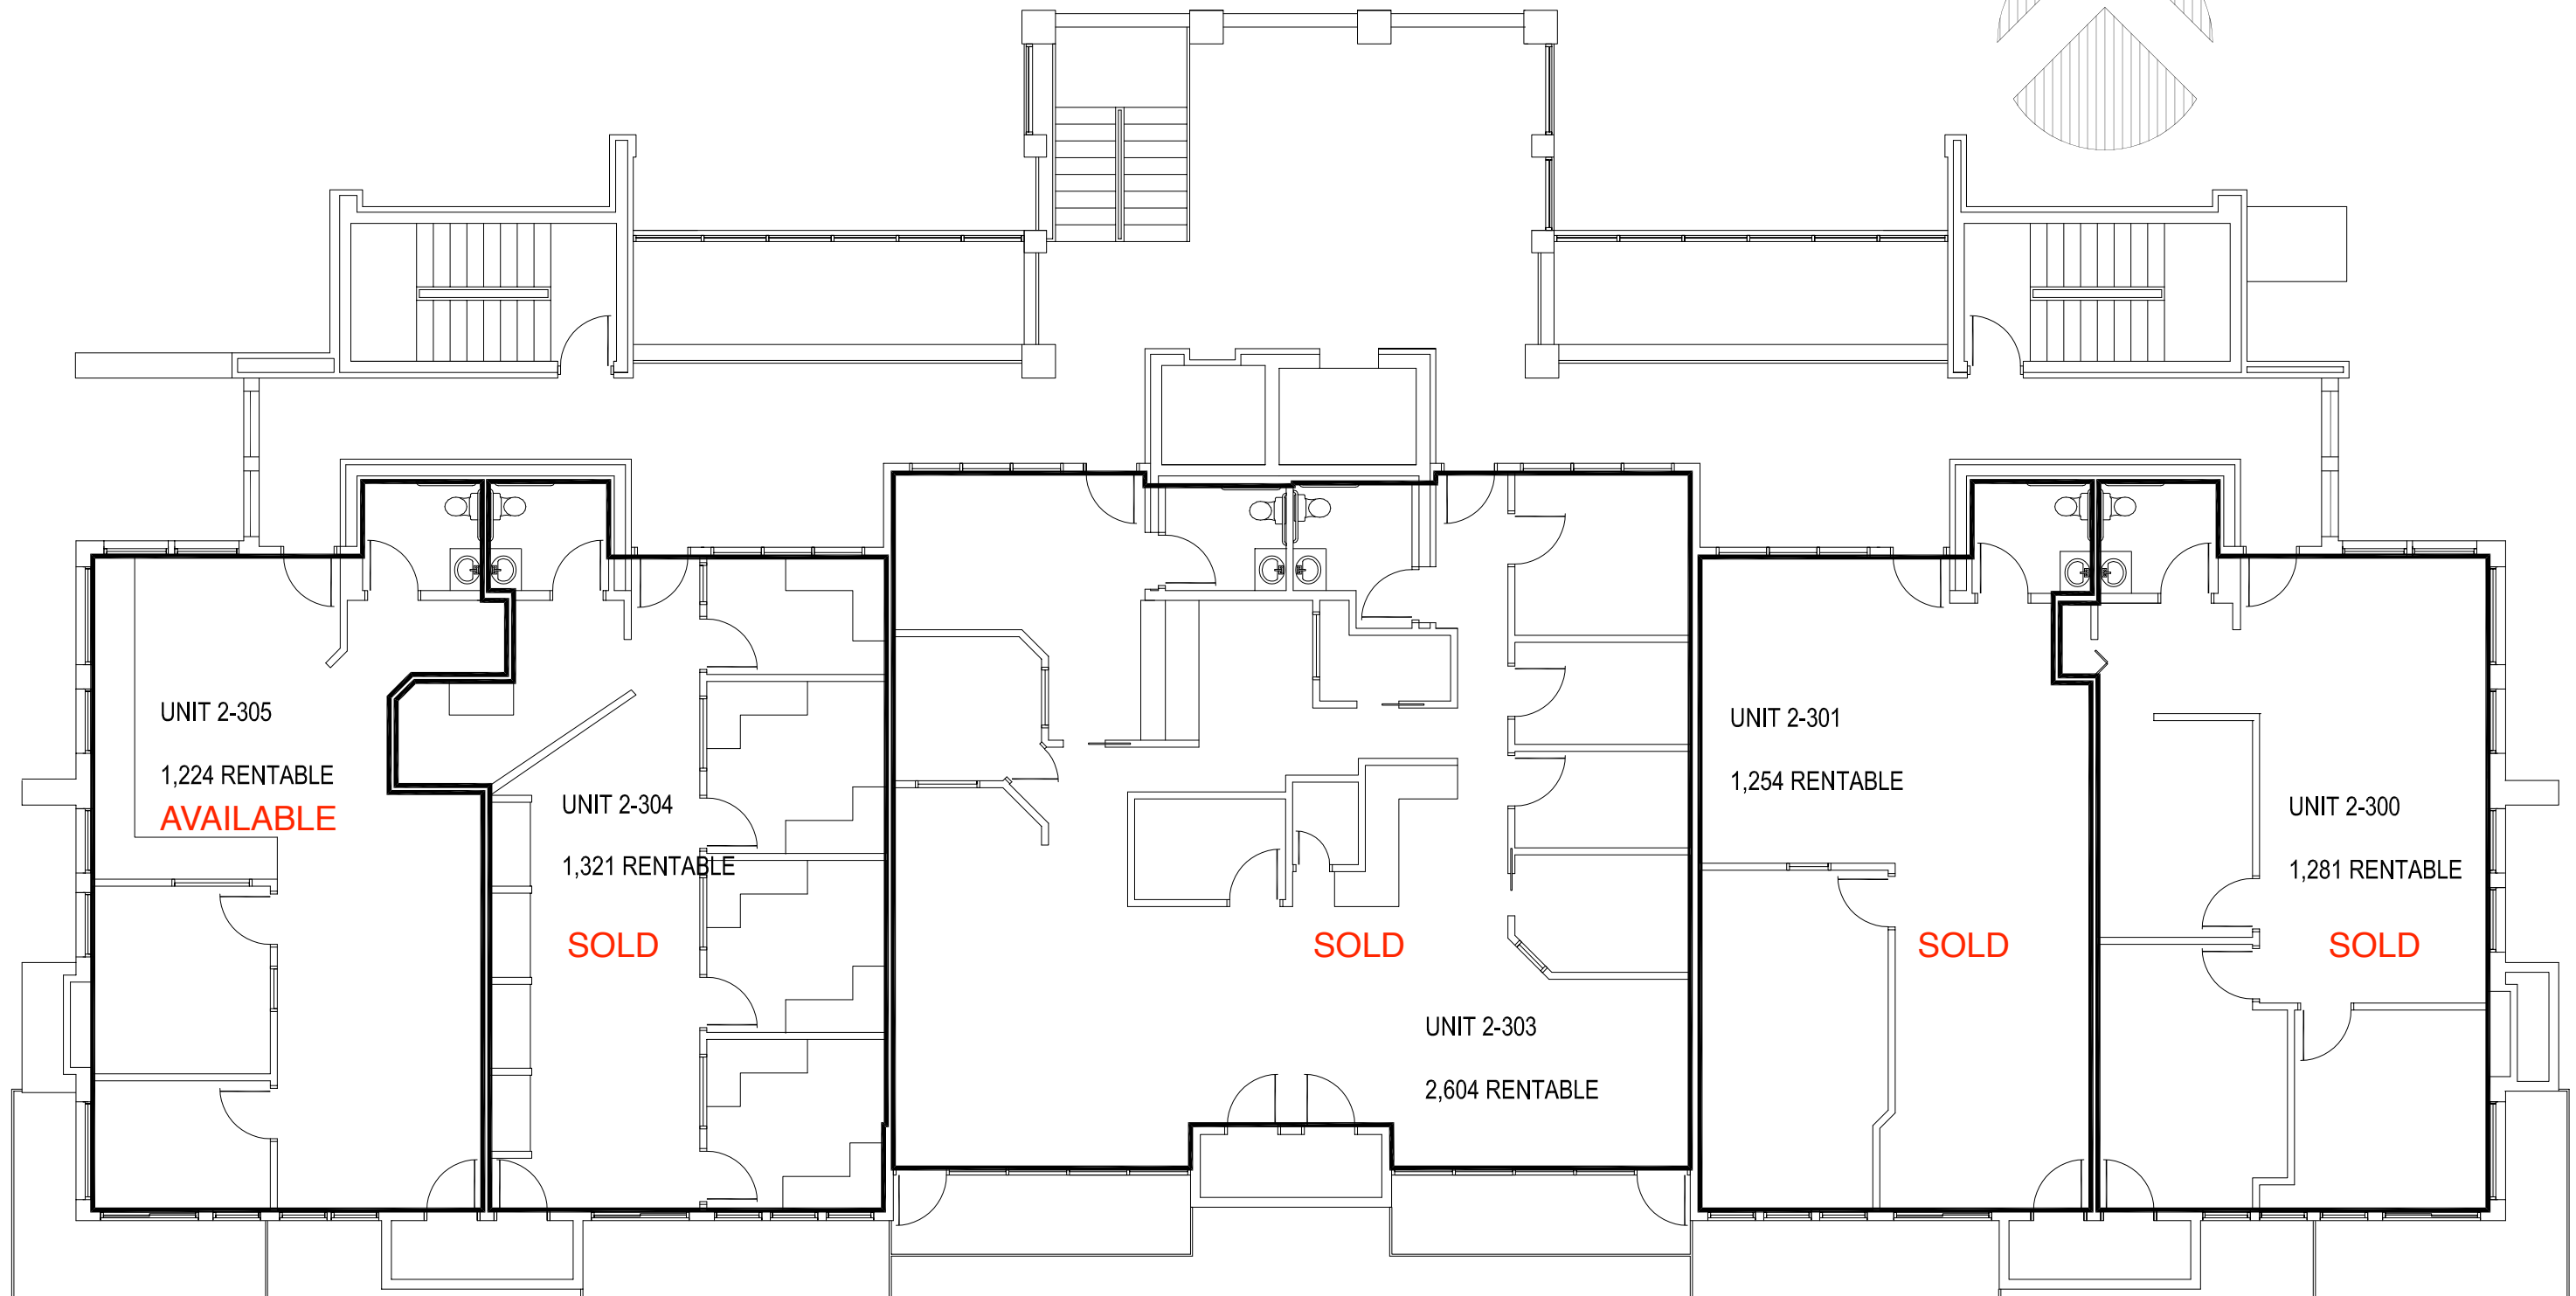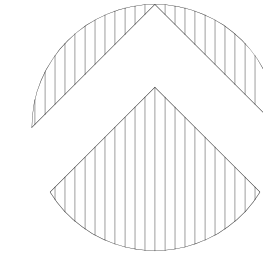

FIRST FLOOR WEST

1/10"=1'-0"

DATE: 11JAN19  
PROJECT:  
2019-CREEK



CREEKSIDE OFFICE BUILDINGS  
LAKEWOOD, CO



C. PELL, ARCHITECT, LLC

cpell\_arch@yahoo.com  
6354 S. BLACKHAWK WAY, 303-718-1343

NORTH

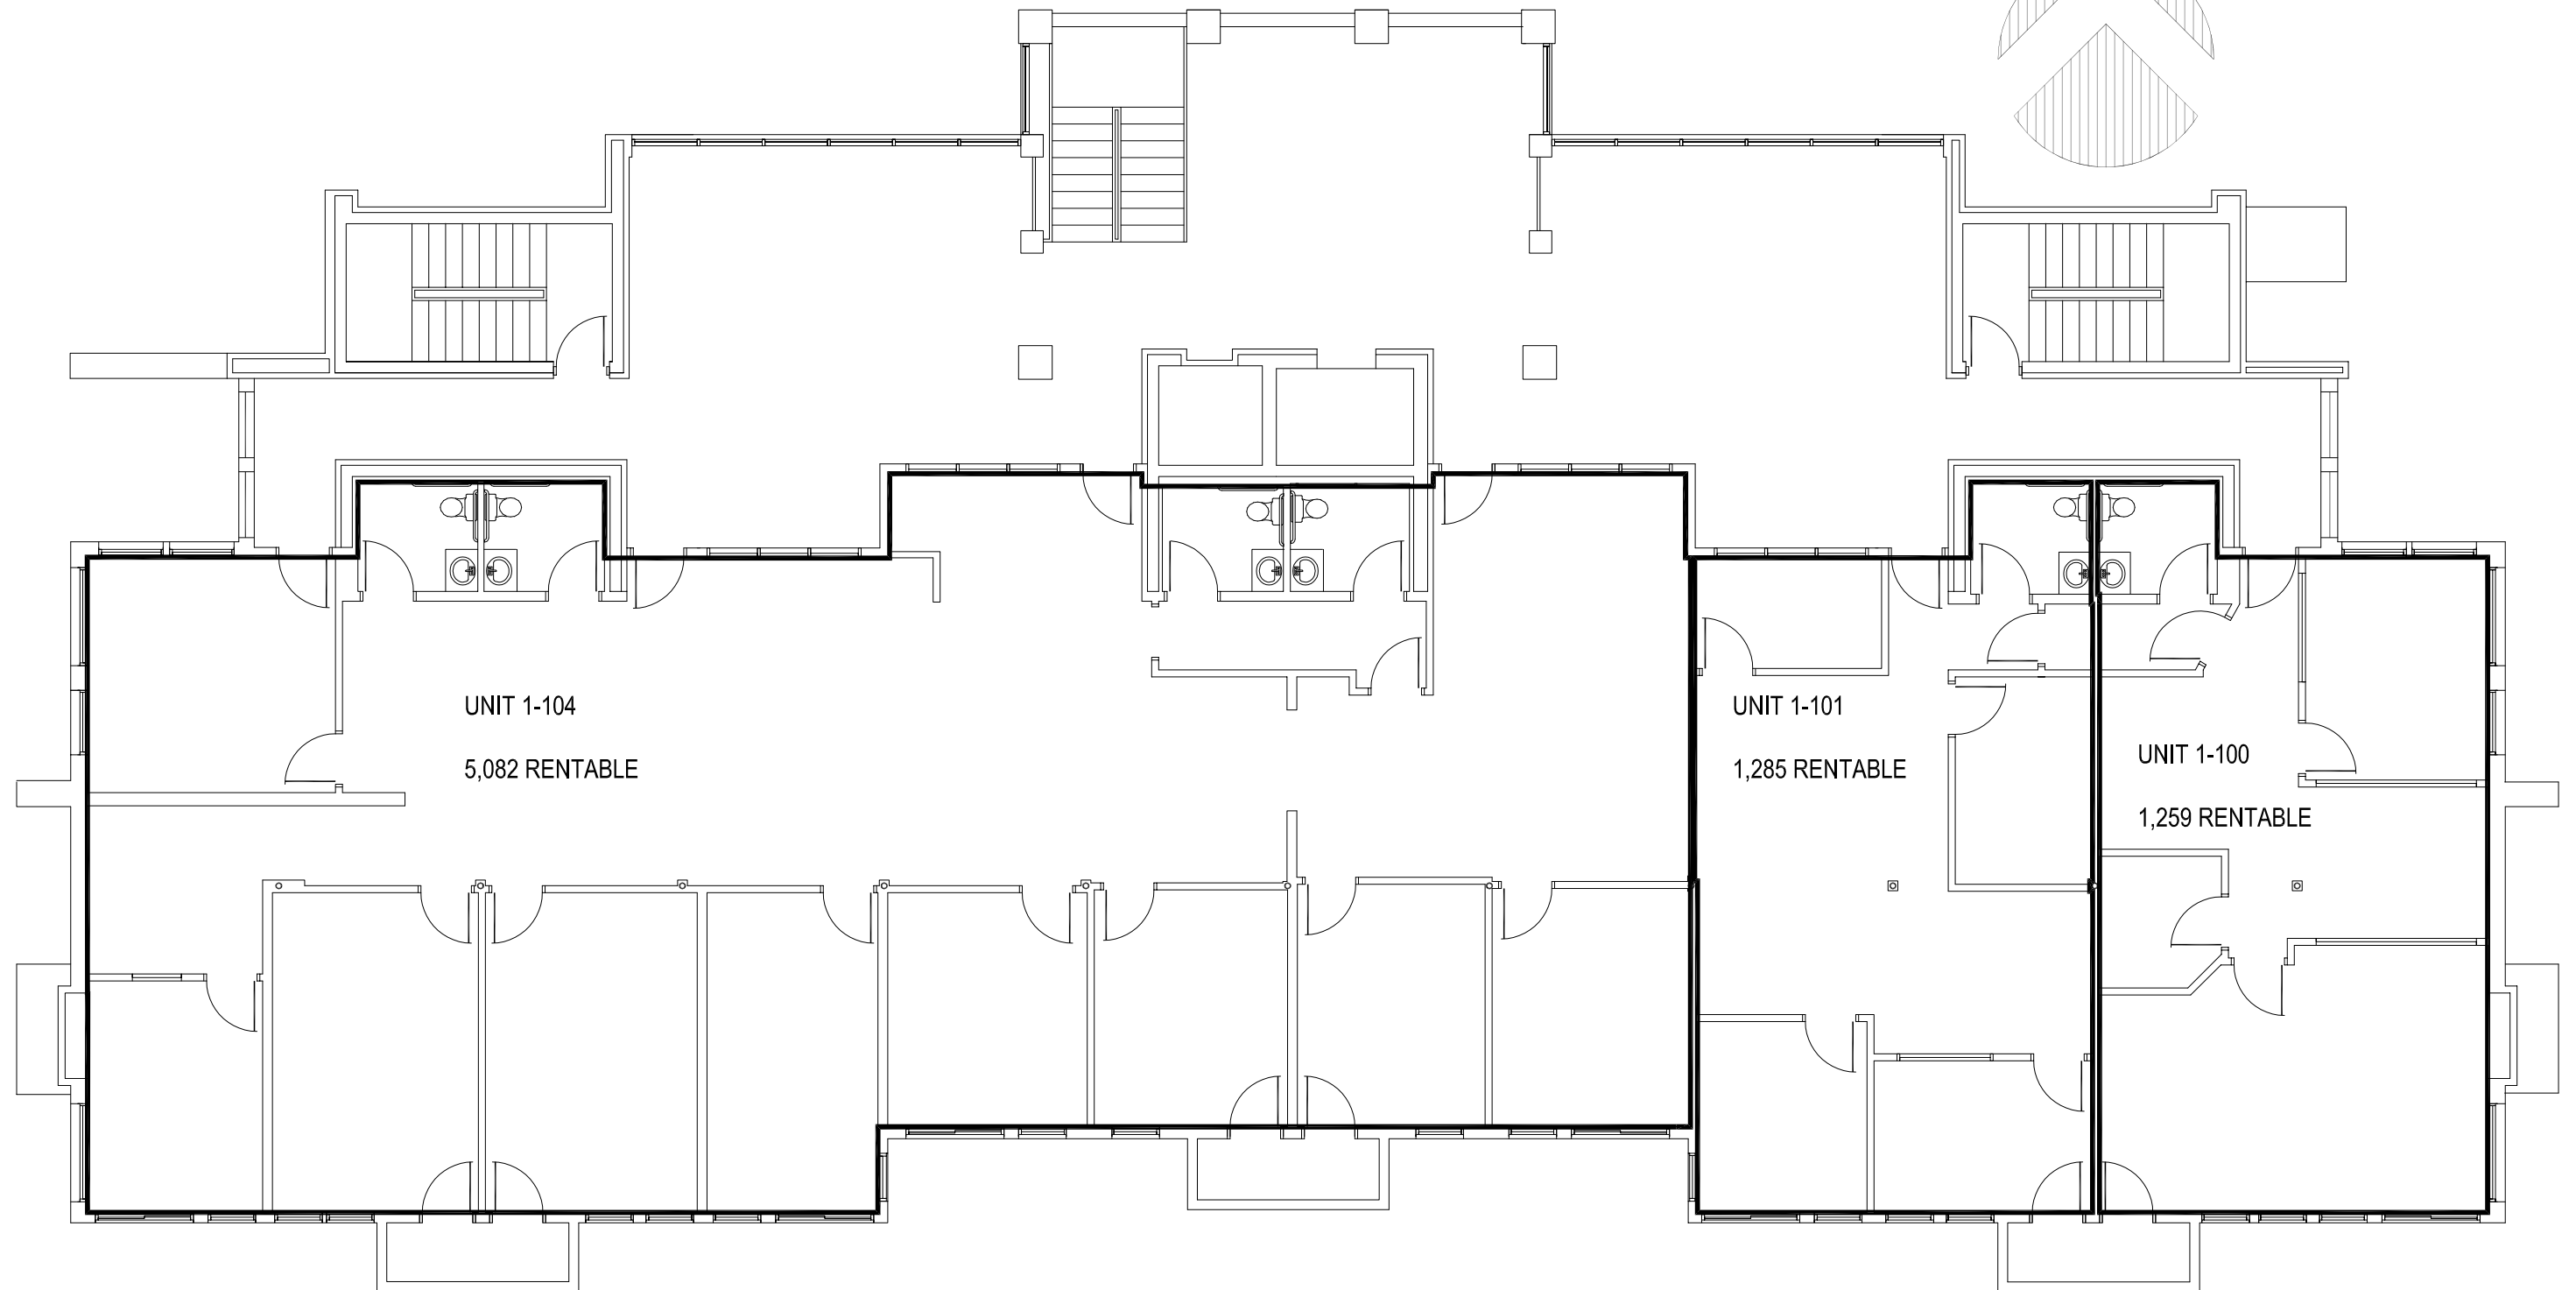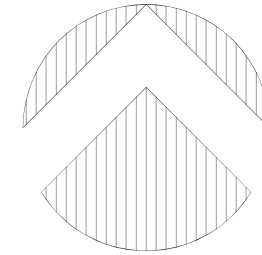

SECOND FLOOR WEST

1/10"=1'-0"

DATE: 11JAN19  
PROJECT:  
2019-CREEK



CREEKSIDE OFFICE BUILDINGS  
LAKEWOOD, CO



C. PELL, ARCHITECT, LLC

cpell\_arch@yahoo.com  
6354 S. BLACKHAWK WAY, 303-718-1343

NORTH

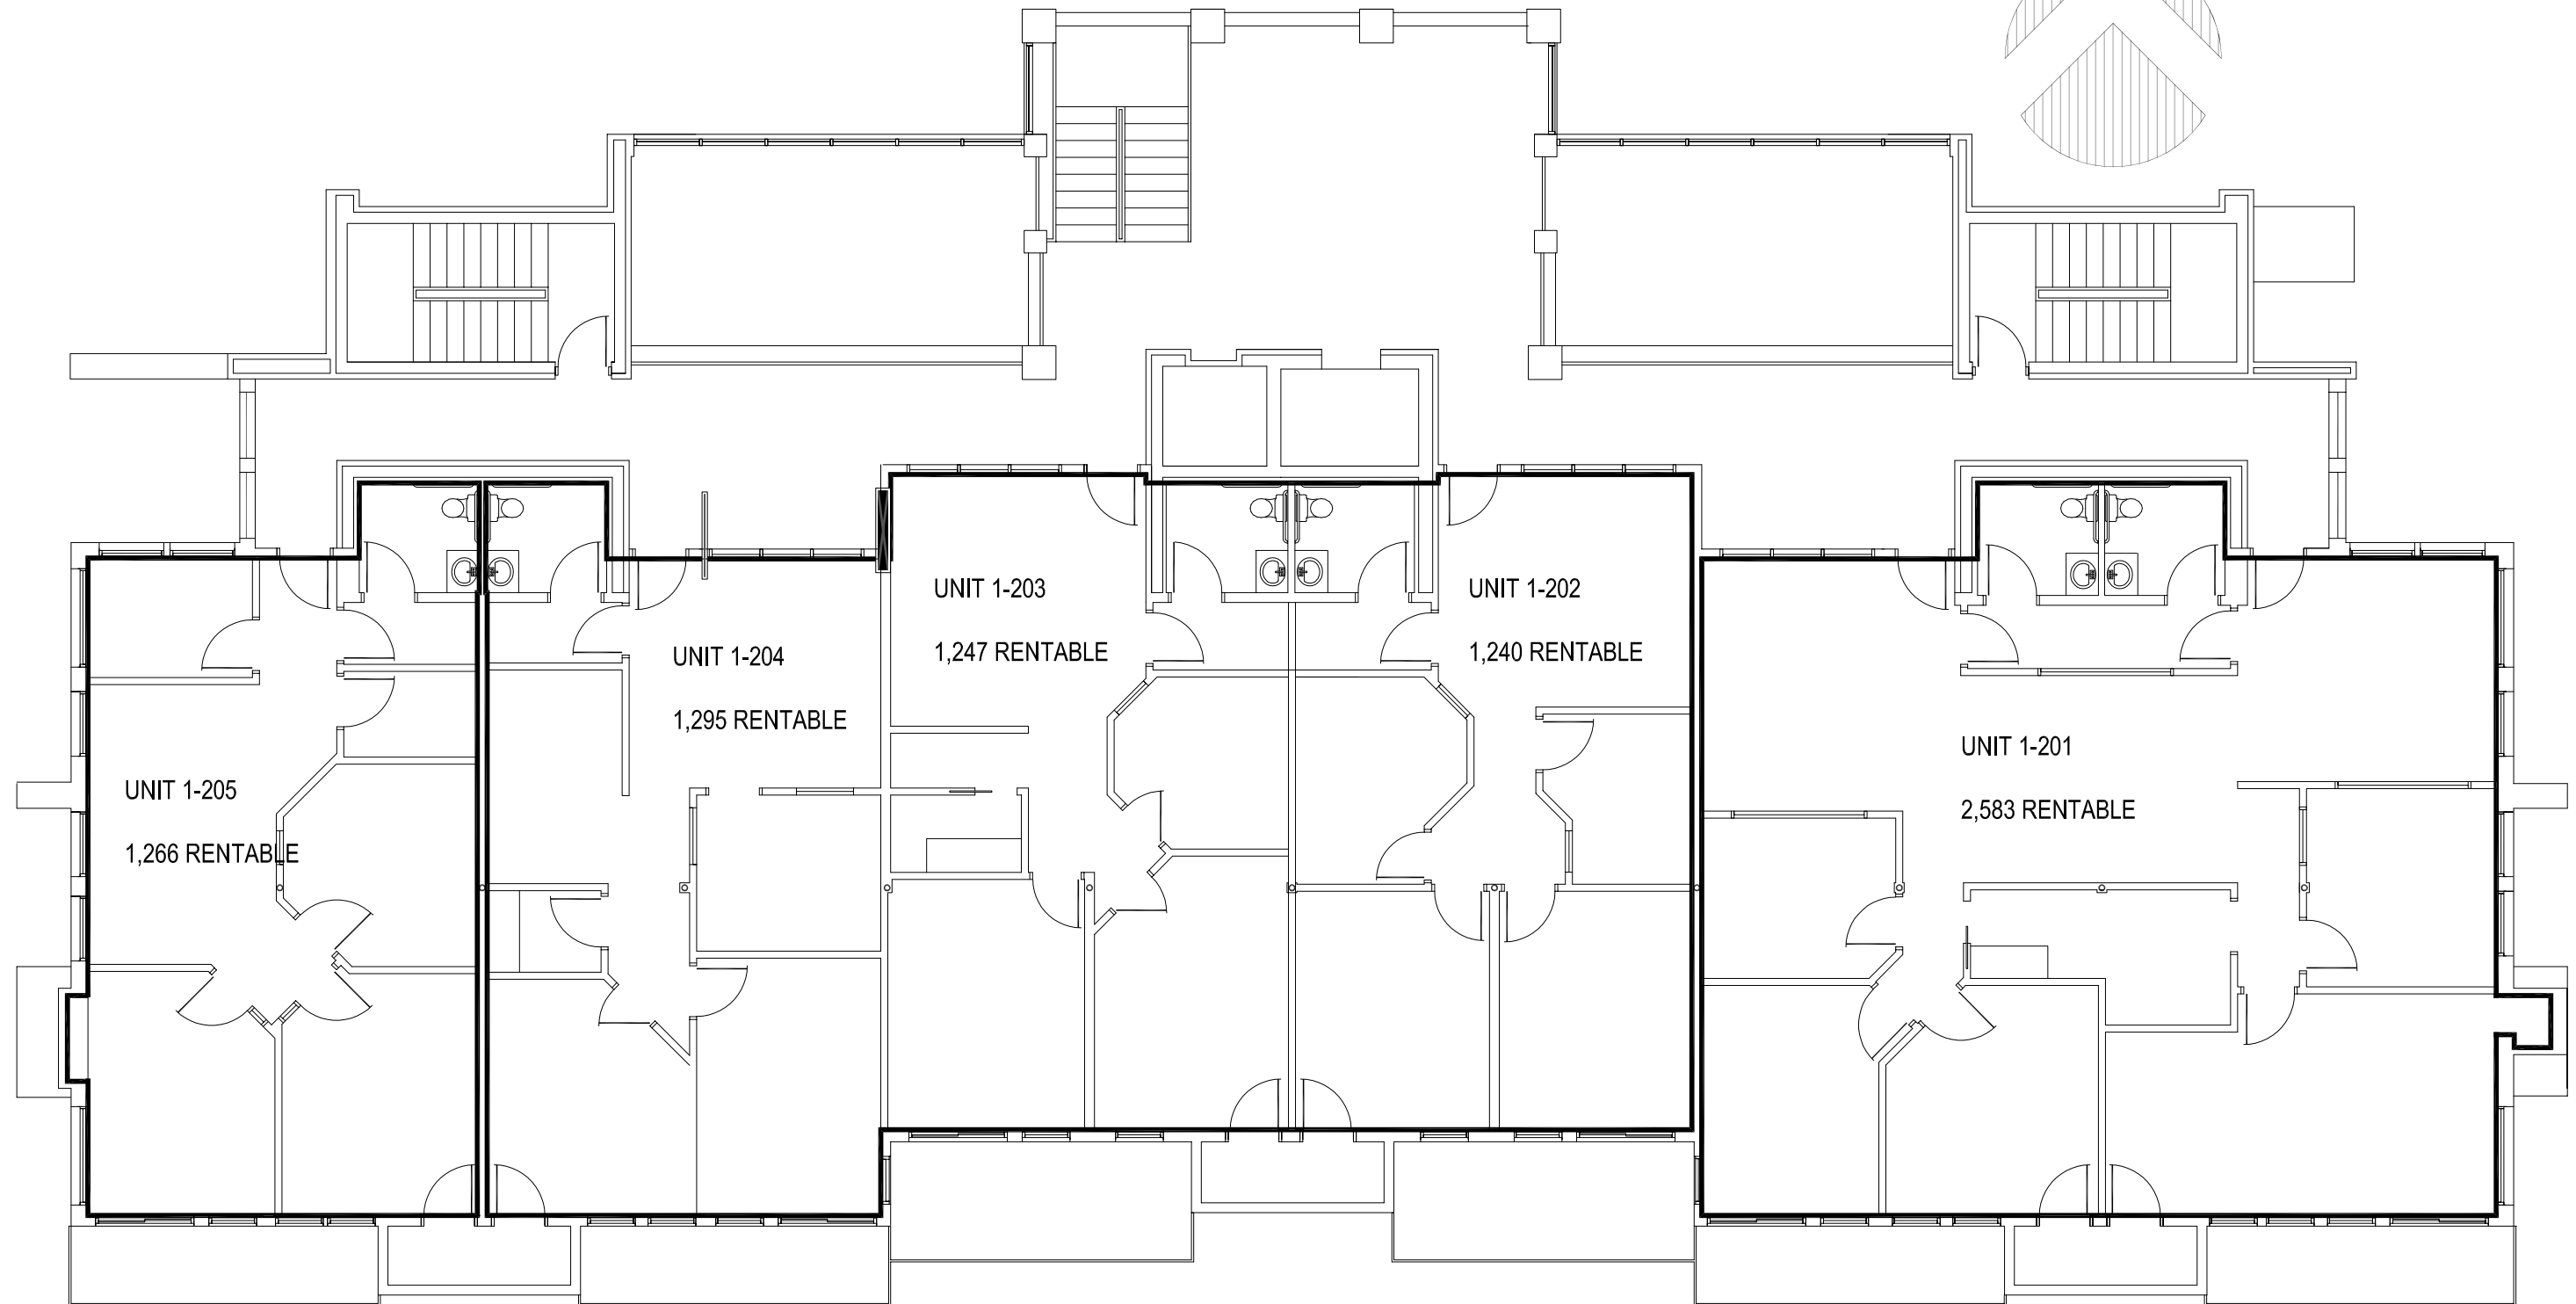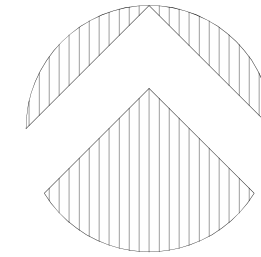

THIRD FLOOR WEST

1/10"=1'-0"

DATE: 11JAN19  
PROJECT:  
2019-CREEK

CREEKSIDE OFFICE BUILDINGS  
LAKEWOOD, CO



C. PELL, ARCHITECT, LLC

cpell\_arch@yahoo.com  
6354 S. BLACKHAWK WAY, 303-718-1343

NORTH

