


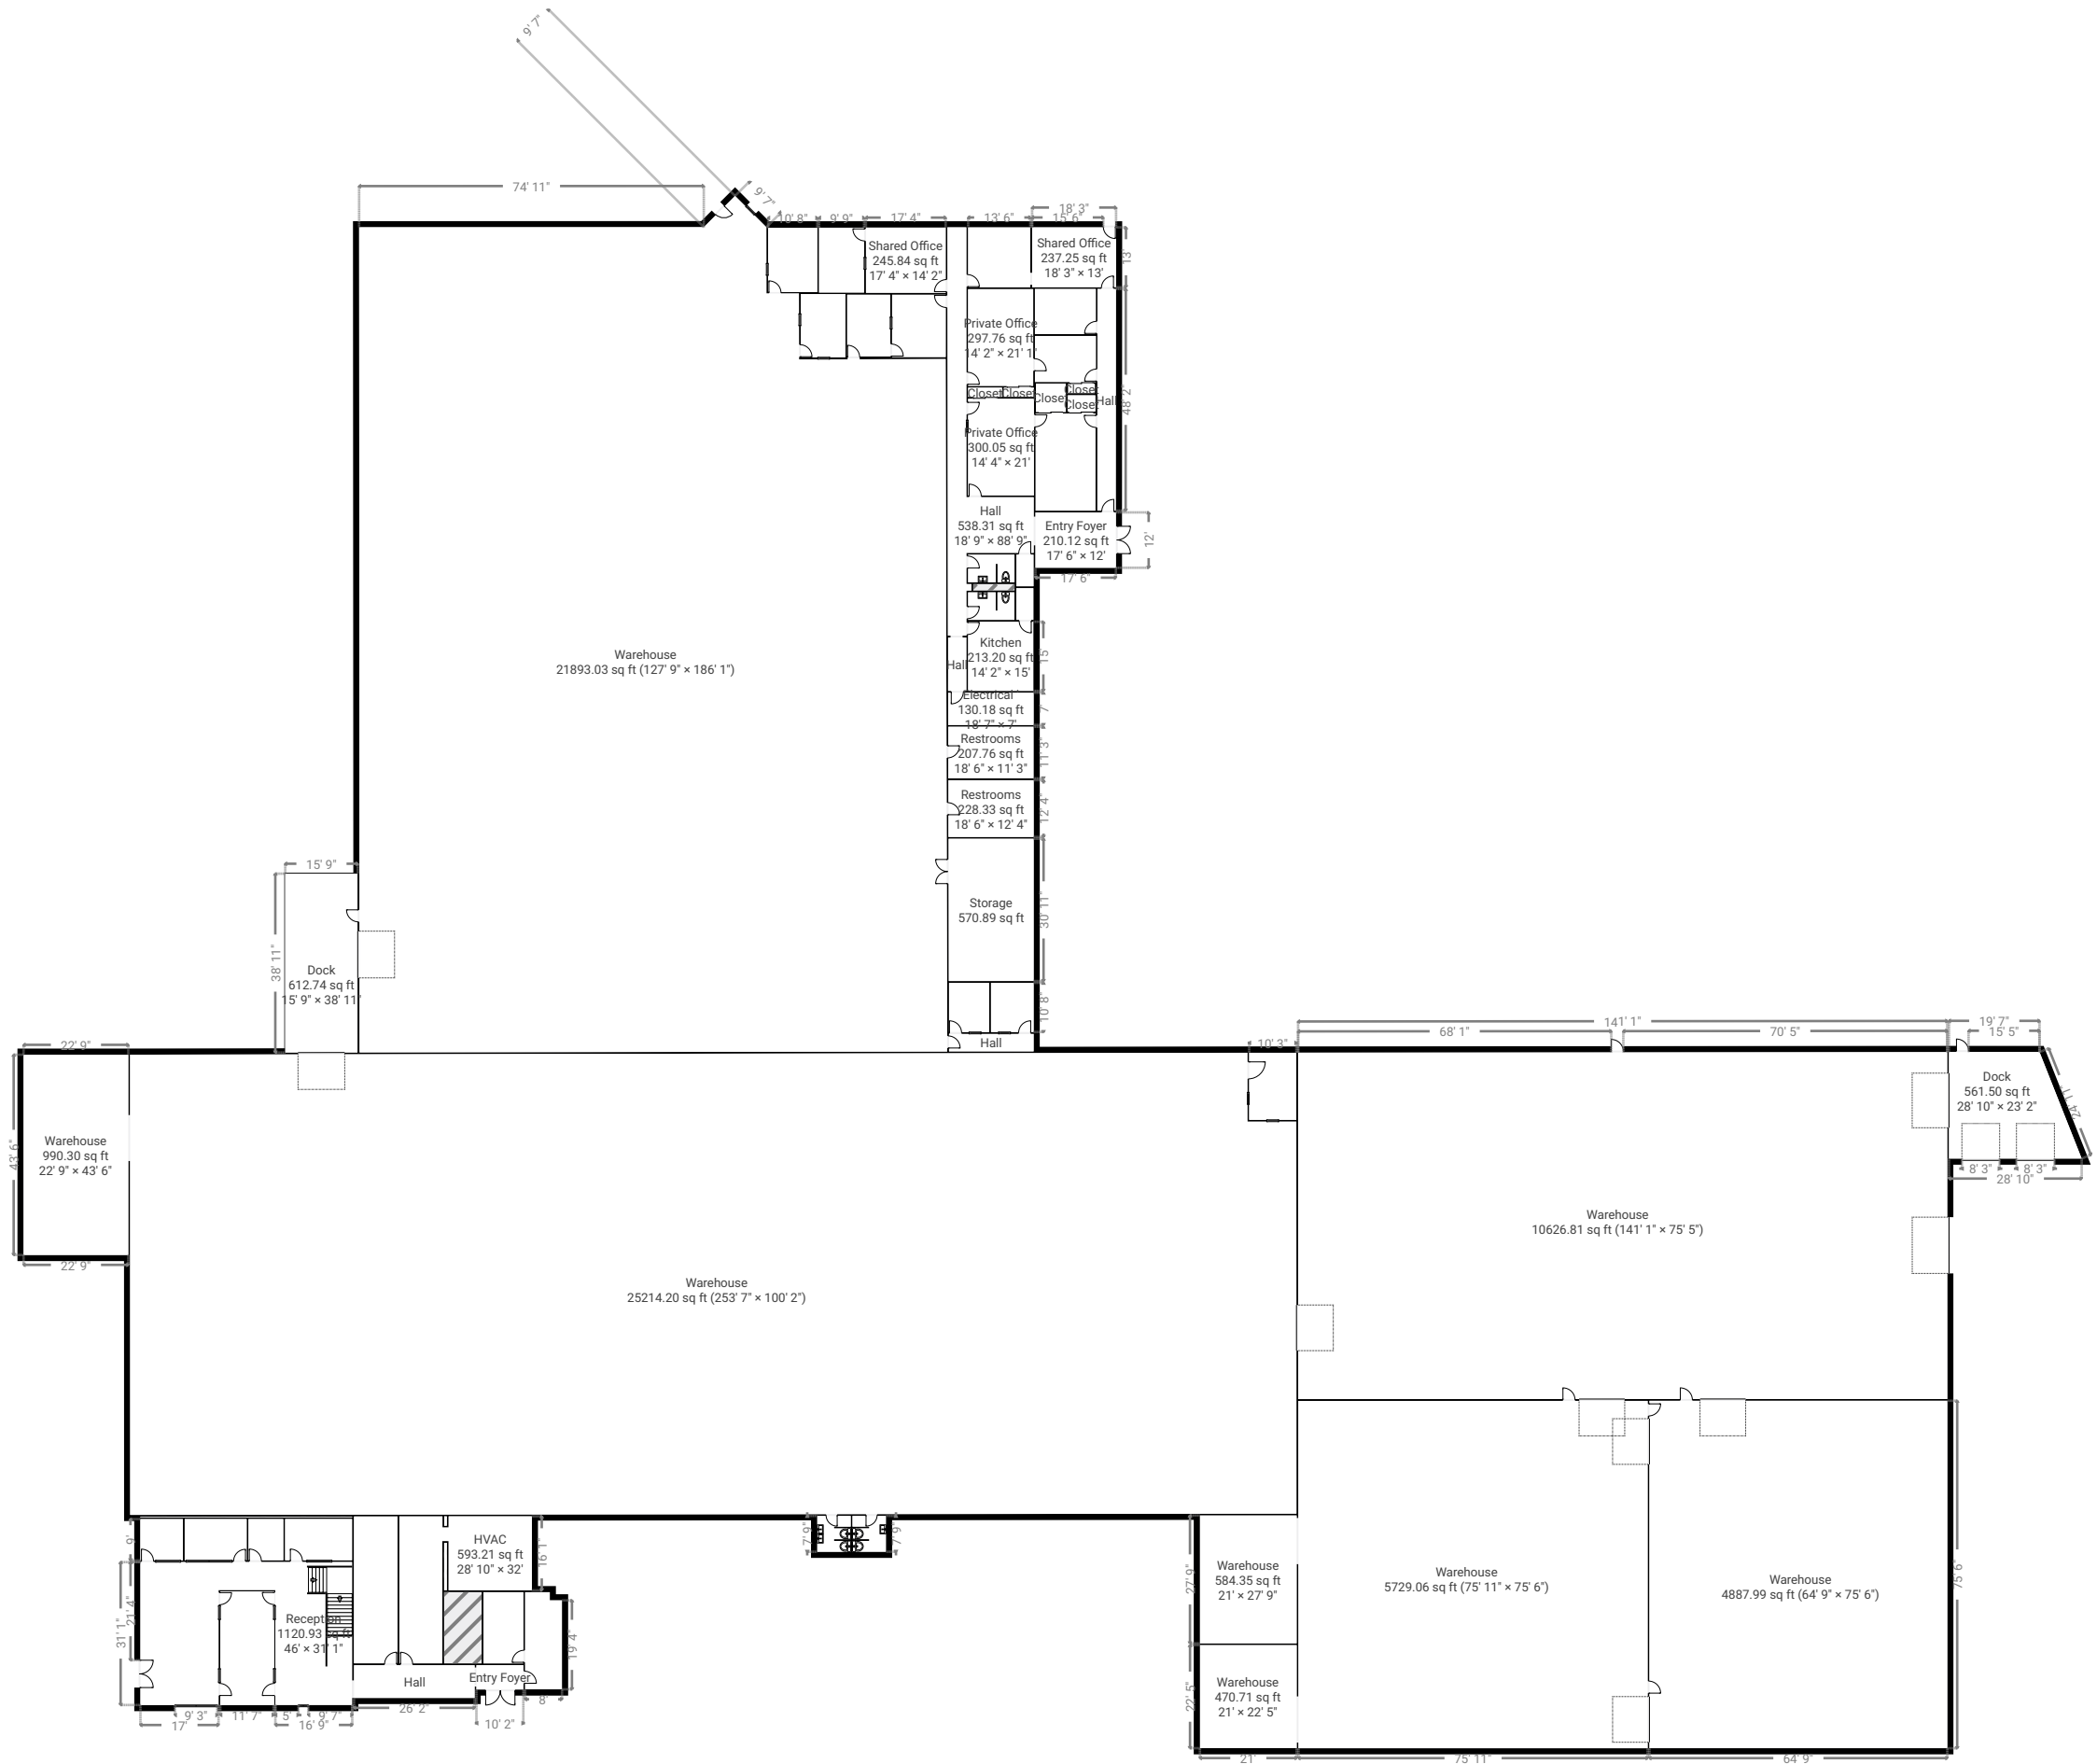


Project 4417

SUBMITTED BY
Don Williams
📞 336-355-7971


CREATED ON
June 29, 2026

LOCATION
304 Linwood Road
28086 Kings Mountain
North Carolina
US

Carolina MeasurePro
168 Oakbrook Dr
27006 Advance
NC
Don@CarolinaMeasurePro.com
CarolinaMeasurePro.com
📞 336-355-7971
📄 License C39034

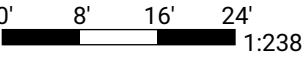


▼ Building 2 - First Floor

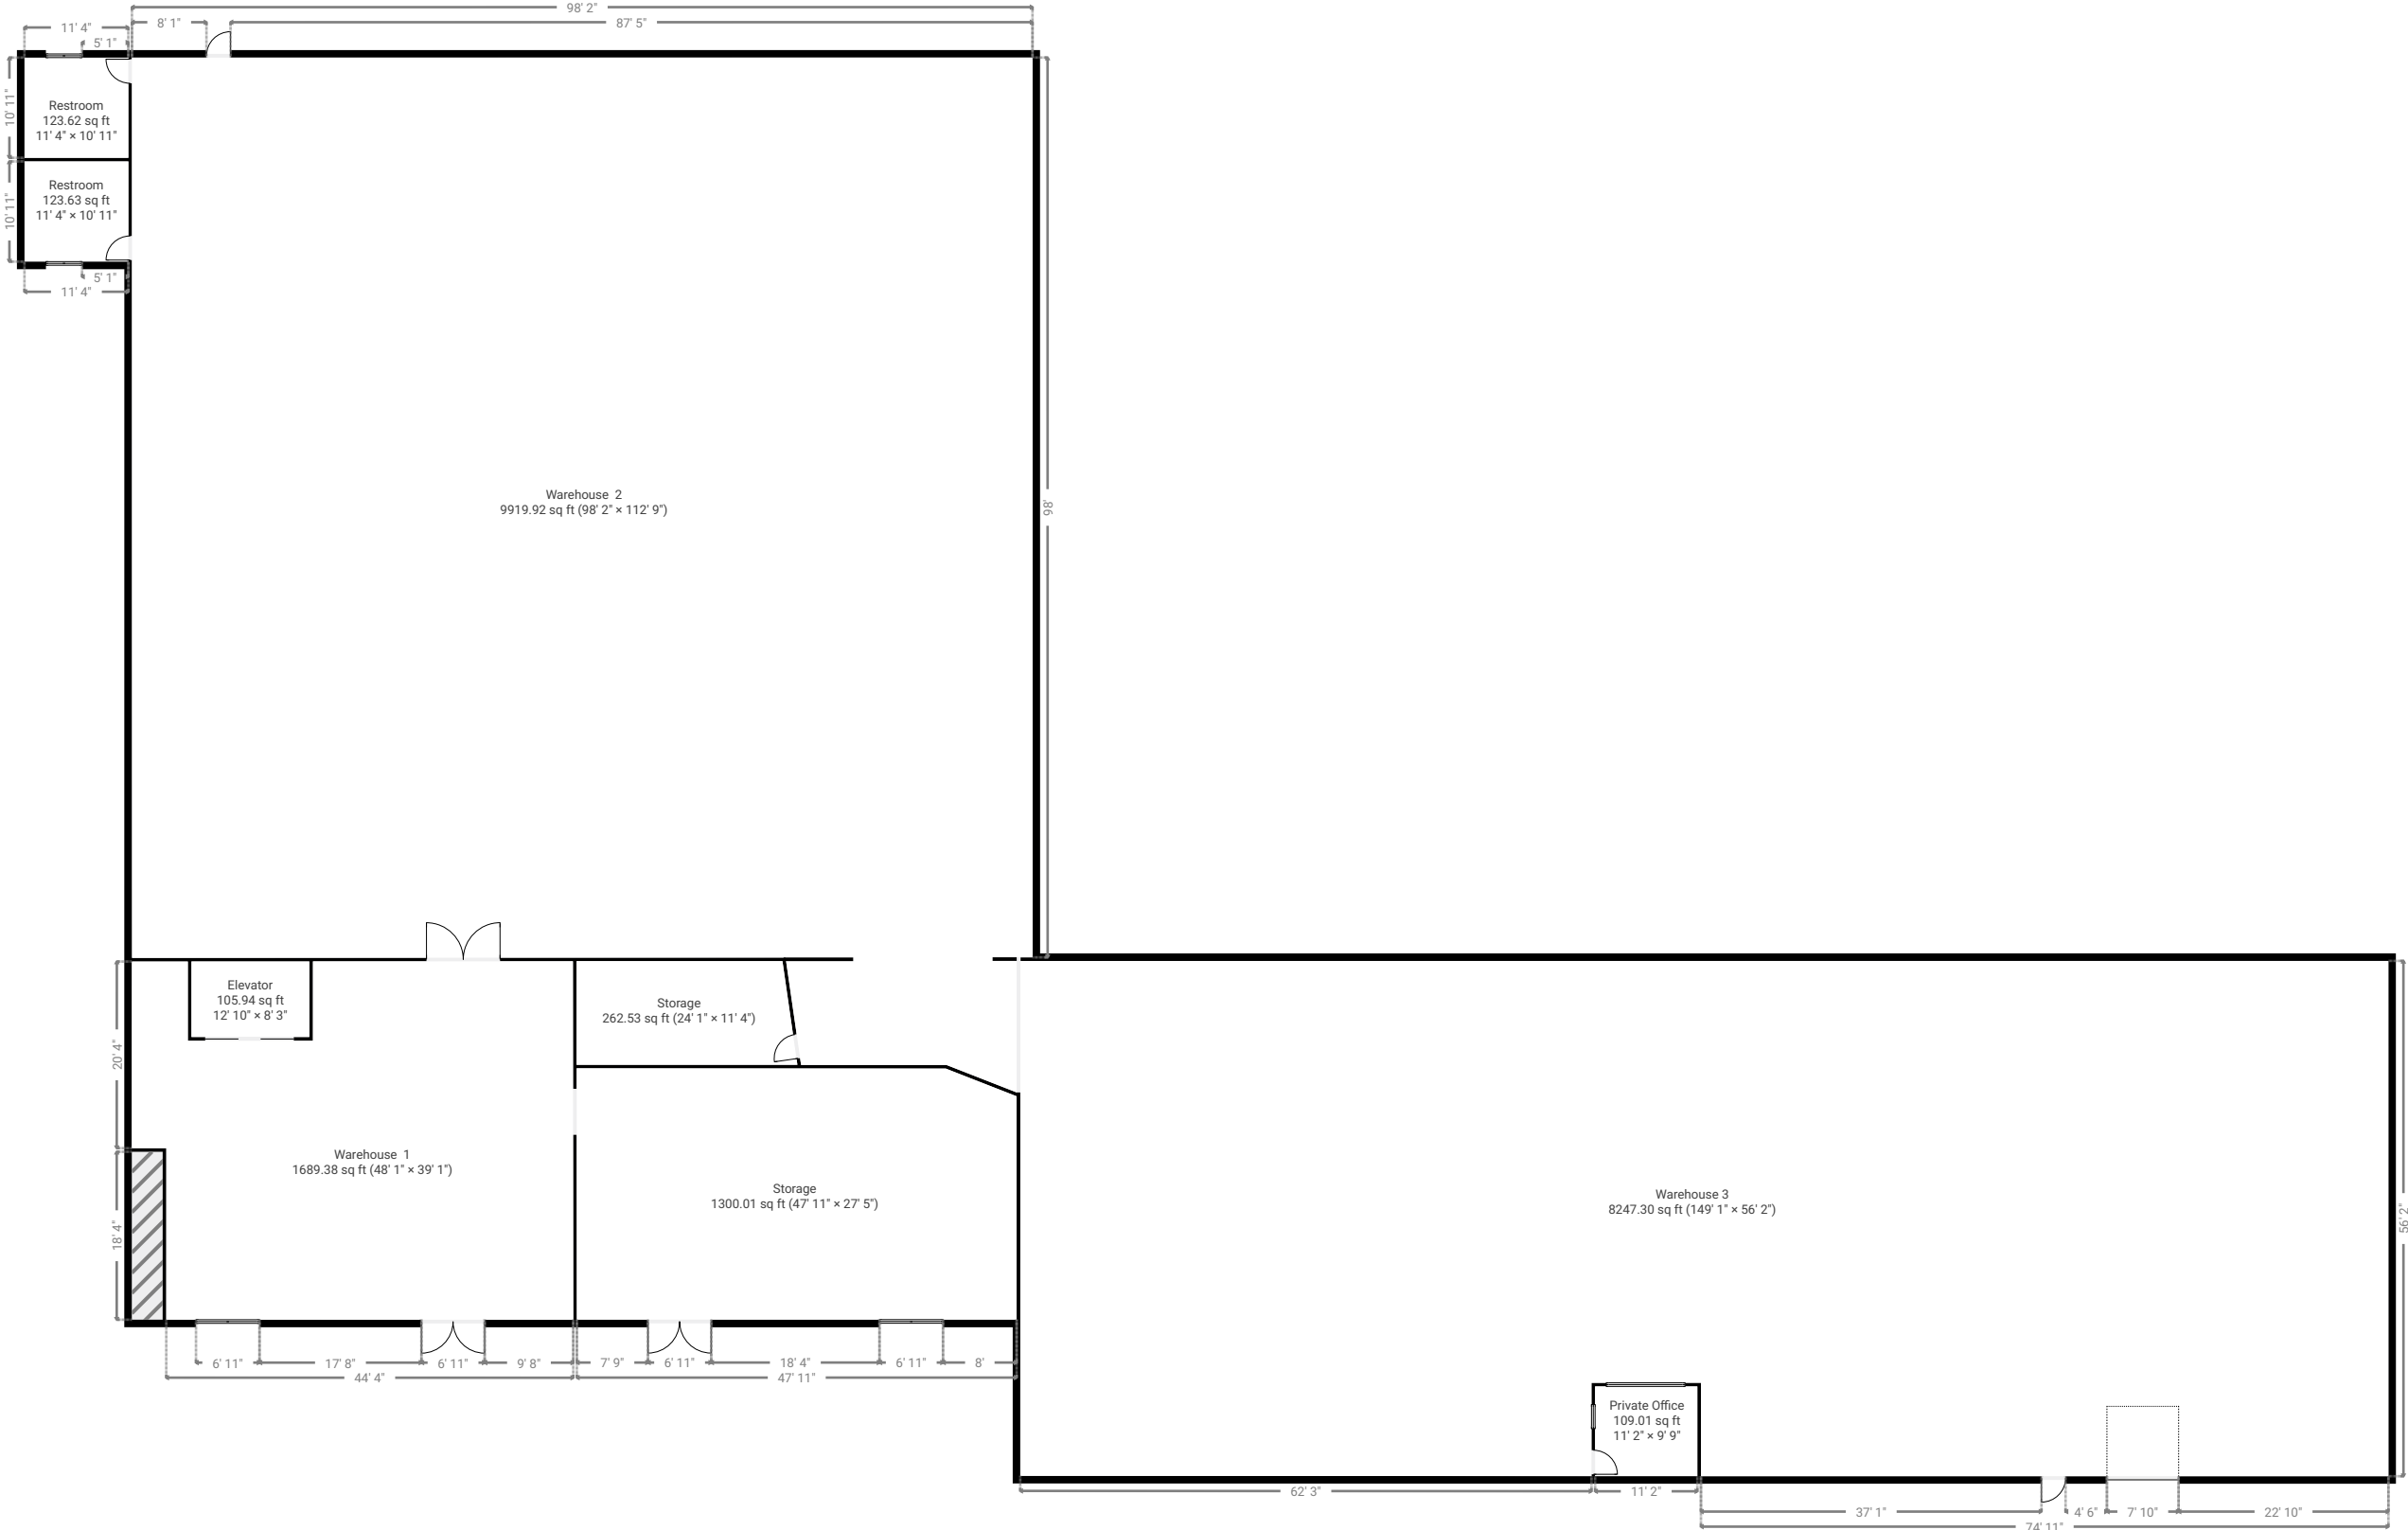

CREATED ON
June 29, 2026

Carolina MeasurePro
168 Oakbrook Dr
27006 Advance
NC
Don@CarolinaMeasurePro.com
CarolinaMeasurePro.com
☎ 336-355-7971
📄 License C39034

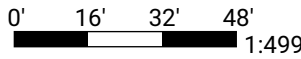

▼ Building 3 - First Floor

