

RETAIL AND WAREHOUSE SPACE FOR LEASE

252 Bethlehem Pike, Colmar PA

LEASE RATES

Warehouse: \$9.00 PSF
(Triple Net)
Retail Space: \$16.95 PSF
(Triple Net)
NNN Operating
Expenses: \$2.80 PSF

SIZE

Warehouse Space 1:
5,000-20,300 SF
Warehouse Space 2:
5,000 SF
Retail Space: 3,800 SF

ZONING

Commercial

PRESENTED BY

James R. Wrigley
215-519-2290 (m)
215-855-5100 (o)
jimw@kpgcm.com



PROPERTY OVERVIEW

This mixed use property has incredible frontage, visibility and access along busy Route 309 in Colmar, near its intersection with Route 202. The retail store is 3,800 SF with incredible signage opportunities and a very reasonable rental rate.

The warehouse component offers excellent accessibility at approximately a 25% discount to similar buildings in the market, making it a strong option for storage & warehousing.

The property features frontage along Route 309, with exposure to very strong daily traffic counts and a well-established commercial corridor.

KPG COMMERCIAL MANAGEMENT

www.kpgcm.com | 1120 Welsh Rd, Suite 170, North Wales, PA 19454 | 215-855-5100

RETAIL AND WAREHOUSE SPACE FOR LEASE

252 Bethlehem Pike, Colmar PA

LEASE RATES

Warehouse: \$9.00 PSF
(Triple Net)
Retail Space: \$16.95 PSF
(Triple Net)
NNN Operating
Expenses: \$2.80 PSF

SIZE

Warehouse Space 1:
5,000-20,300 SF
Warehouse Space 2:
5,000 SF
Retail Space: 3,800 SF

ZONING

Commercial

PRESENTED BY

James R. Wrigley
215-519-2290 (m)
215-855-5100 (o)
jimw@kpgcm.com



WAREHOUSE FEATURES

WAREHOUSE SPACE 1

Middle of warehouse, attached to retail space (currently being used as a showroom)

- 4,200 SF with 10ft drop ceiling
- Has AC/Heat
- Has its own entrance and also attached to retail space 3,800 SF (currently used as show room).

Left side with 1 drive in door

- 5,000 SF with 15ft/12ft ceiling
- Door 1: 10' W x 12' H
- Has heater, but no AC

Right side with two drive-in doors

- Door 1: 10' W x 12' H
- Door 2: 10' W x 12' H
- 10,000 SF with bumpout; bumpout is 1,100SF - so right side is a total 11,100sqft with 15 ft/13ft ceiling height
- Has its own HVAC (AC and heat)

WAREHOUSE SPACE 2

- Drive-in Door is 14'
- 5,000 SF and has heat - no AC

FITNESS CENTER

Not for Lease, but there is flexibility with them relocating

7,500 SF with office approximately 400 SF

Has it's own HVAC (AC and heat)

RETAIL FEATURES

Retail space 3500 SF with an exit hall way of 300 SF; in total 3800 SF.

Retail space drop ceiling - 10ft

Retail unit has its own HVAC

Retail frontage, signage and visibility on Route 309

Ideal for showroom, service retail, or hybrid retail/warehouse users that can use both spaces

LOCATION HIGHLIGHTS

- Direct access to Route 309
- Convenient to Route 202
- Minutes from the Colmar SEPTA Train Station
- Close proximity to Montgomeryville Mall and surrounding retail amenities

KPG COMMERCIAL MANAGEMENT

www.kpgcm.com | 1120 Welsh Rd, Suite 170, North Wales, PA 19454 | 215-855-5100

RETAIL AND WAREHOUSE SPACE FOR LEASE

252 Bethlehem Pike, Colmar PA

WAREHOUSE SPACE 1



PRESENTED BY


James R. Wrigley
215-519-2290 (m)
215-855-5100 (o)
jimw@kpgcm.com



RETAIL AND WAREHOUSE SPACE FOR LEASE

252 Bethlehem Pike, Colmar PA

WAREHOUSE SPACE 2

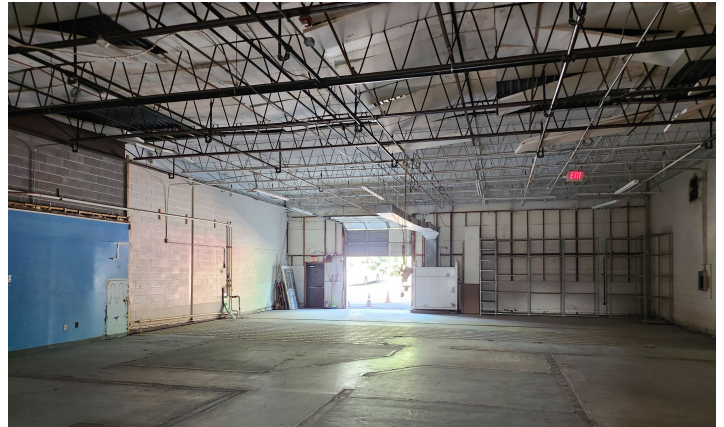

PRESENTED BY

James R. Wrigley
215-519-2290 (m)
215-855-5100 (o)
jimw@kpgcm.com



RETAIL AND WAREHOUSE SPACE FOR LEASE

252 Bethlehem Pike, Colmar PA




PRESENTED BY

James R. Wrigley
215-519-2290 (m)
215-855-5100 (o)
jimw@kpgcm.com



RETAIL AND WAREHOUSE SPACE FOR LEASE

252 Bethlehem Pike, Colmar PA

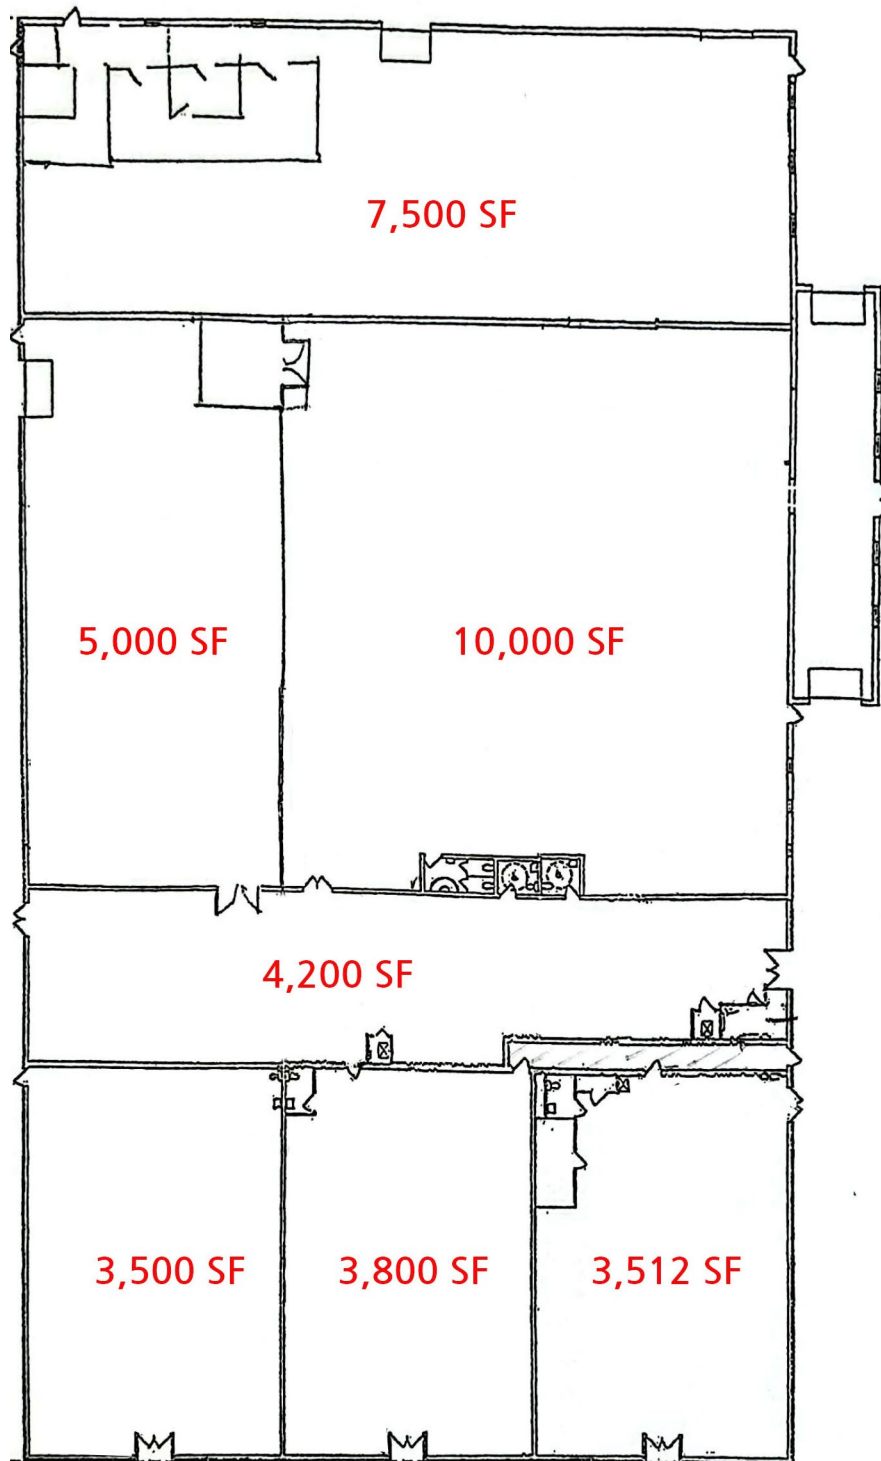

PRESENTED BY


James R. Wrigley
215-519-2290 (m)
215-855-5100 (o)
jimw@kpgcm.com



RETAIL AND WAREHOUSE SPACE FOR LEASE

252 Bethlehem Pike, Colmar PA

Floorplan is for Warehouse Space 2 in the other building

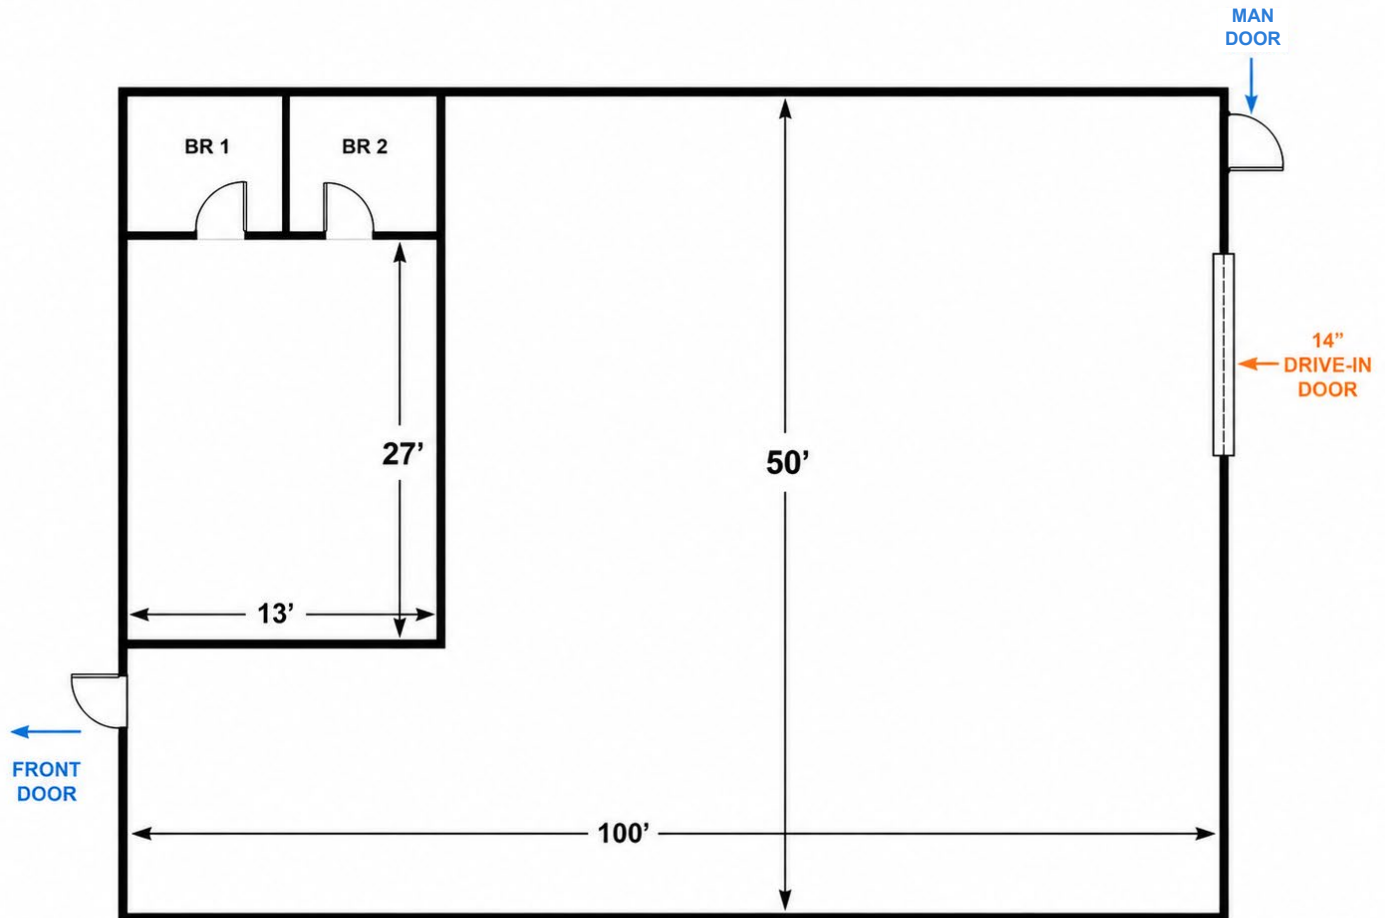


PRESENTED BY

James R. Wrigley
215-519-2290 (m)
215-855-5100 (o)
jimw@kpgcm.com



RETAIL AND WAREHOUSE SPACE FOR LEASE

252 Bethlehem Pike, Colmar PA

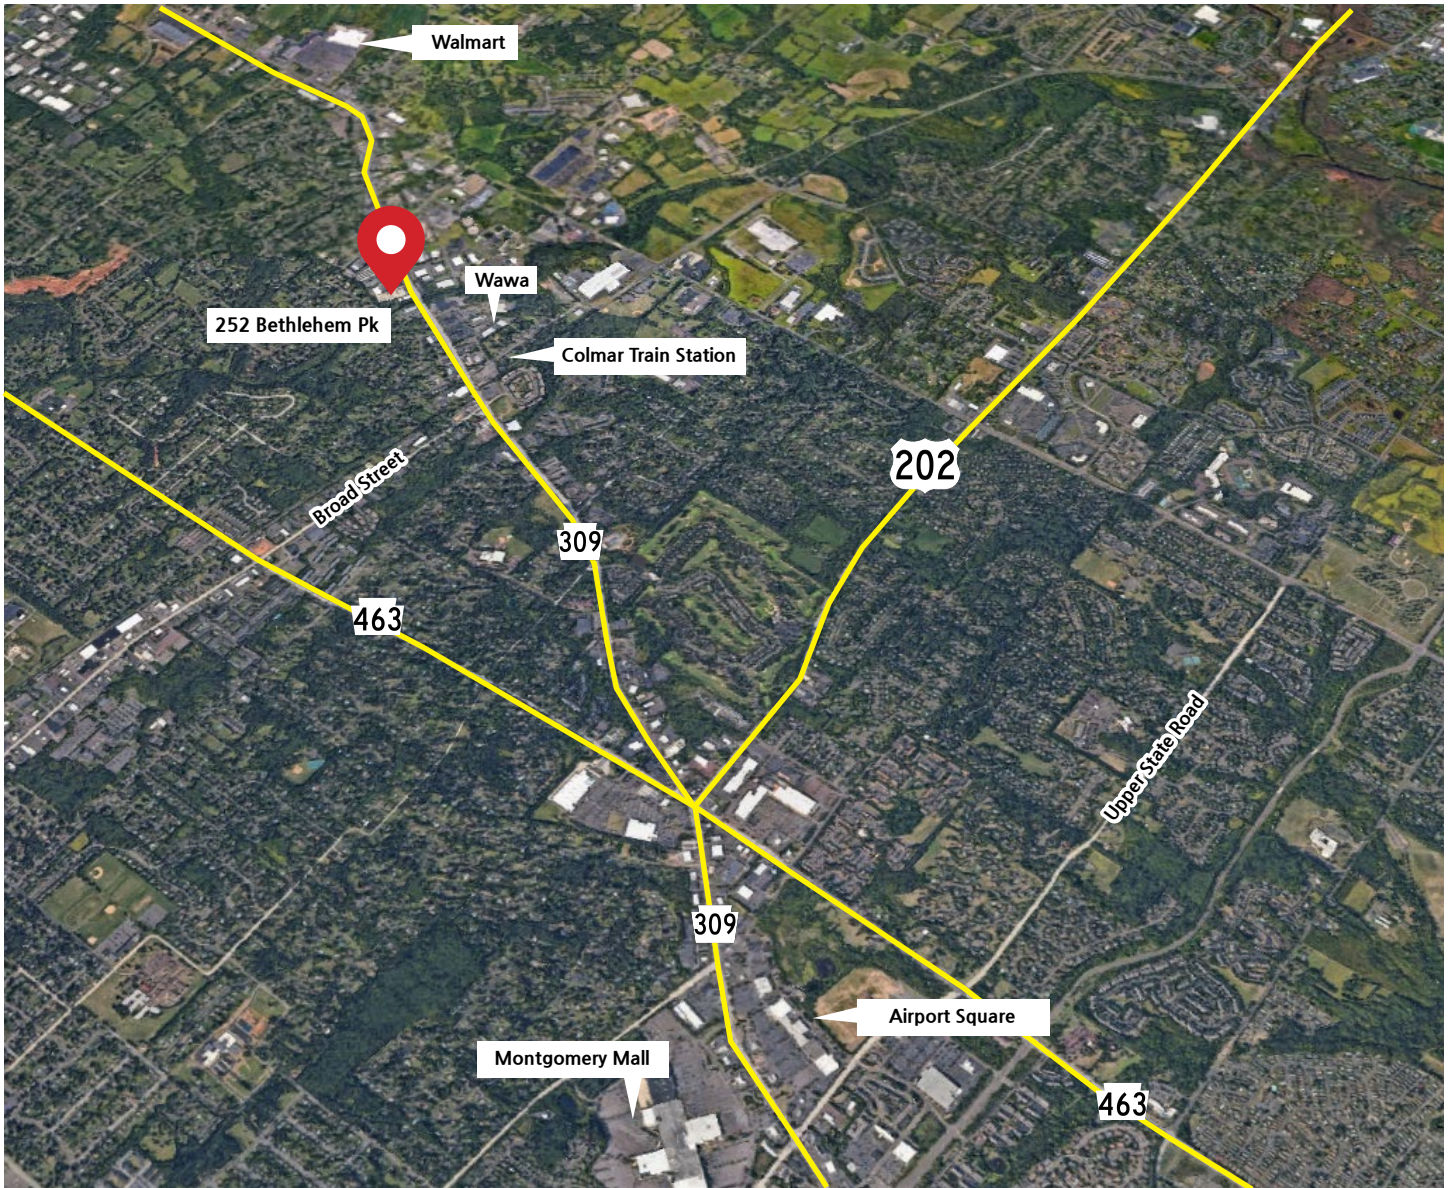

PRESENTED BY

James R. Wrigley
215-519-2290 (m)
215-855-5100 (o)
jimw@kpgcm.com

