




POWELLSTUDIO
ARCHITECTURE

713 W. MONTROSE STREET
CLERMONT, FLORIDA 34711
PH: (352) 874-2340
FAX: (877) 680-7183
www.powellstudioarch.com
AA26002236

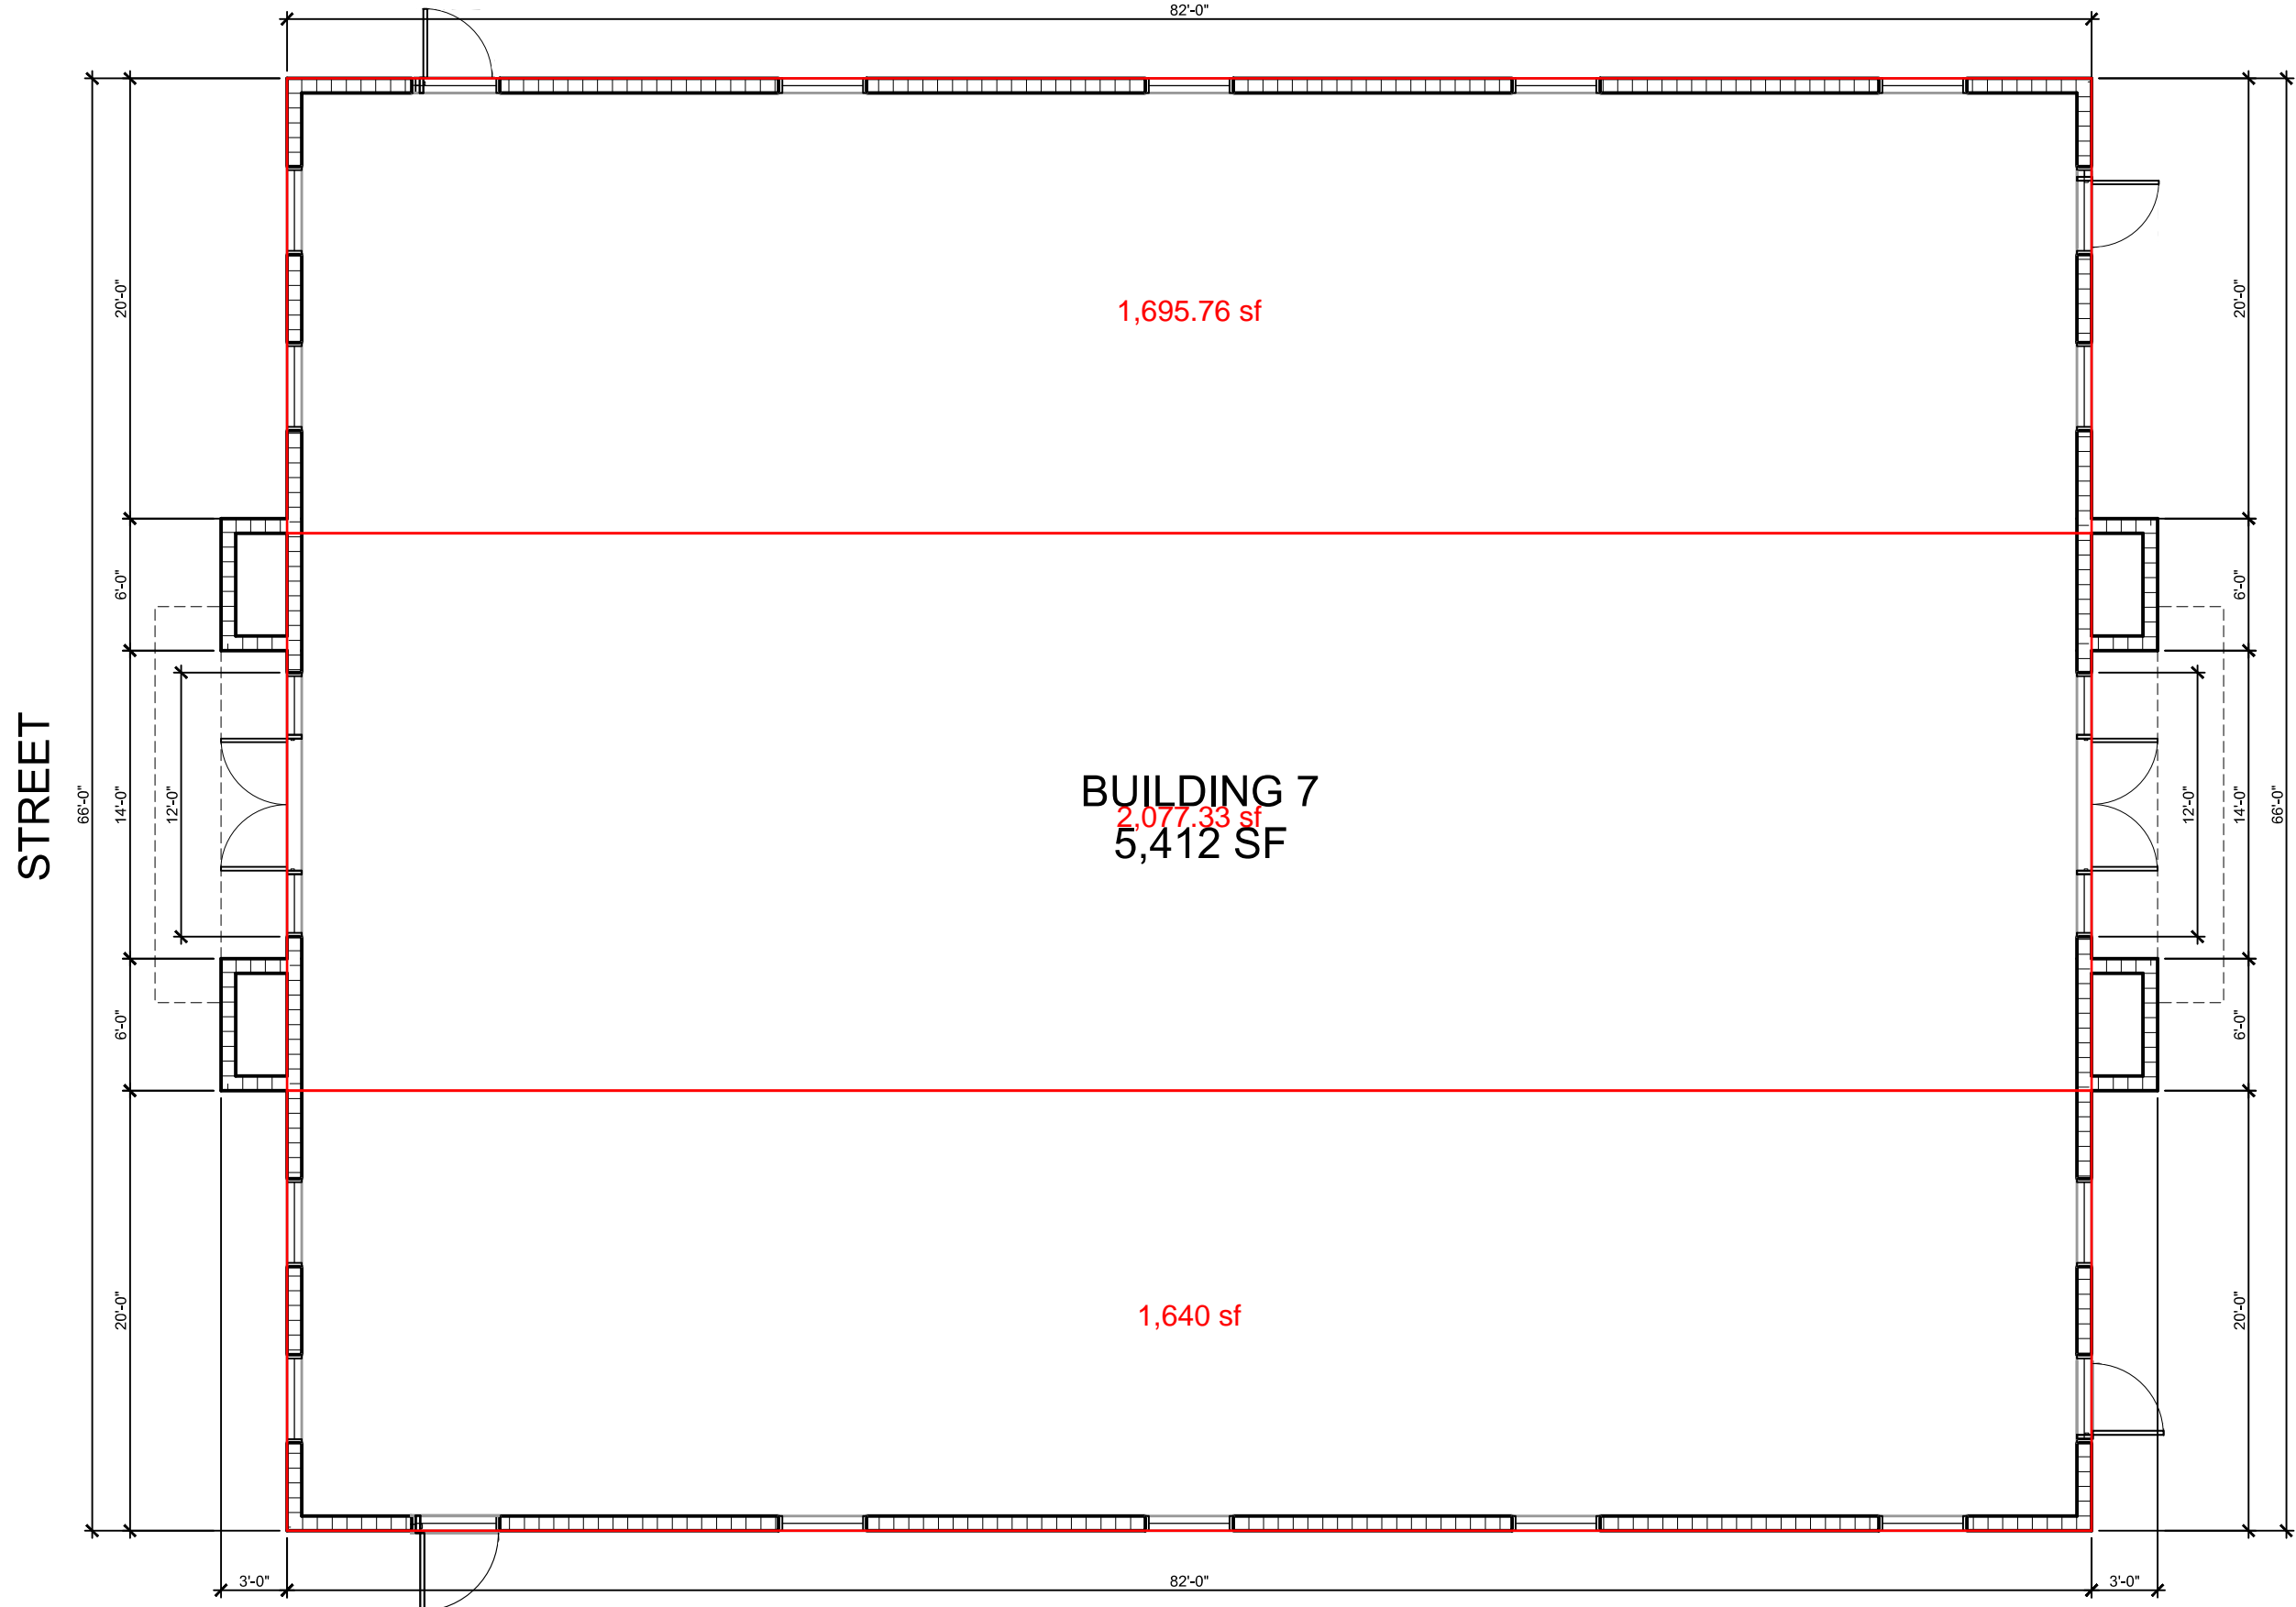

PARKING

STREET

PROJECT NAME:

STONEBROOK EXCHANGE
WINTER GARDEN, FLORIDA

DRAWING TITLE:

SCHEMATIC FLOORPLAN
SCALE: 1/8" = 1'-0"

DATE:

05-17-2023

SHEET NO:

SFP-07