

3476 S LOOP 1604 E

LAND FOR SALE



BROWNING COMMERCIAL
REAL ESTATE

A division of Phyllis Browning Co Real Estate



3476 SOUTH LOOP 1604 EAST,
SAN ANTONIO, TX 78264

Lisa Grove
lgrove@phyllisbrowning.com
(210) 824-7878

Bennett Kennedy
bkennedy@phyllisbrowning.com
210-421-6529

PhyllisBrowning.com
6061 Broadway St
San Antonio, TX 78209
The Very Best for Texas



PROPERTY SUMMARY

3476 SOUTH LOOP 1604 EAST | SAN ANTONIO, TX 78264



Property Summary

Price:	\$3,790,000
Lot Size:	56.96 Acres
Price / Acre:	\$63,197
Permitted Uses:	AG Exempt
Property Type:	Land
Zoning:	OCL R-20
School District	Southside ISD

Property Overview

Presenting 56 ± acres along the rapidly growing South Loop 1604 corridor, this prime tract offers a rare combination of mature tree coverage, privacy, and strong development potential. The property borders a newly built Lennar community, placing it directly in the path of growth and making it highly attractive to builders and investors. SAWS water and sewer are available along the front of the property, with electric on site, enhancing development feasibility for residential or mixed-use projects.

Location Overview

Surrounded by expanding residential communities, new commercial activity, and major transportation routes, the property offers developers and investors a rare chance to secure a large, high-visibility tract in a rapidly evolving market.

Additionally, an adjacent ±33-acre parcel can be purchased together with this tract, bringing the total available acreage to approximately 90 acres, creating an even more compelling opportunity for large-scale development or future investment.

BROWNING COMMERCIAL REAL ESTATE
6061 Broadway St
San Antonio, TX 78209

LISA GROVE
Agent
O: (210) 824-7878
C: (210) 857-7085
lgrove@phyllisbrowning.com
444720, TX

BENNETT KENNEDY
Agent
O: 210-421-6529
bkennedy@phyllisbrowning.com
749837, TX

PROPERTY PHOTOS

3476 SOUTH LOOP 1604 EAST | SAN ANTONIO, TX 78264




BROWNING COMMERCIAL REAL ESTATE
6061 Broadway St
San Antonio, TX 78209

LISA GROVE
Agent
O: (210) 824-7878
C: (210) 857-7085
lgrove@phyllisbrowning.com
444720, TX

BENNETT KENNEDY
Agent
O: 210-421-6529
bkennedy@phyllisbrowning.com
749837, TX

PROPERTY VIDEO

3476 SOUTH LOOP 1604 EAST | SAN ANTONIO, TX 78264

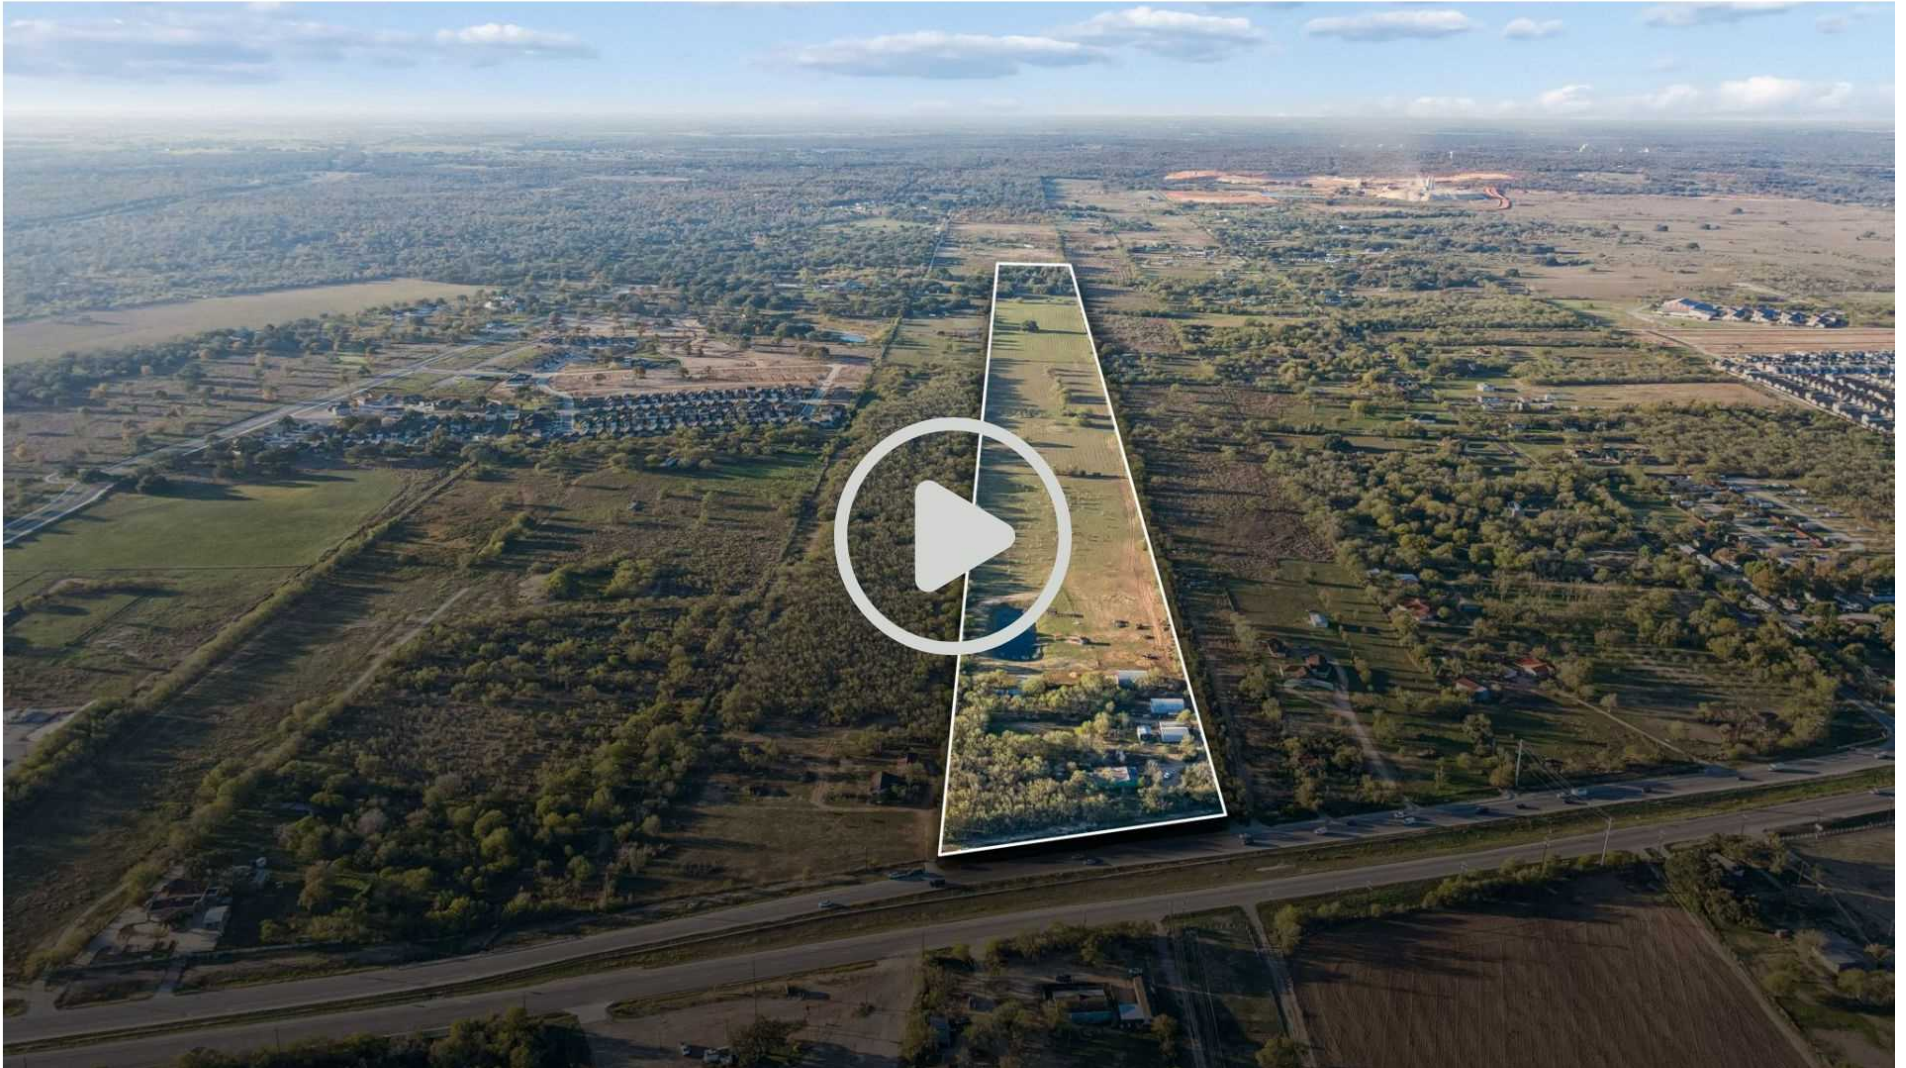


BROWNING COMMERCIAL REAL ESTATE
6061 Broadway St
San Antonio, TX 78209

LISA GROVE
Agent
O: (210) 824-7878
C: (210) 857-7085
lgrove@phyllisbrowning.com
444720, TX

BENNETT KENNEDY
Agent
O: 210-421-6529
bkennedy@phyllisbrowning.com
749837, TX

DEMOGRAPHICS

3476 SOUTH LOOP 1604 EAST | SAN ANTONIO, TX 78264

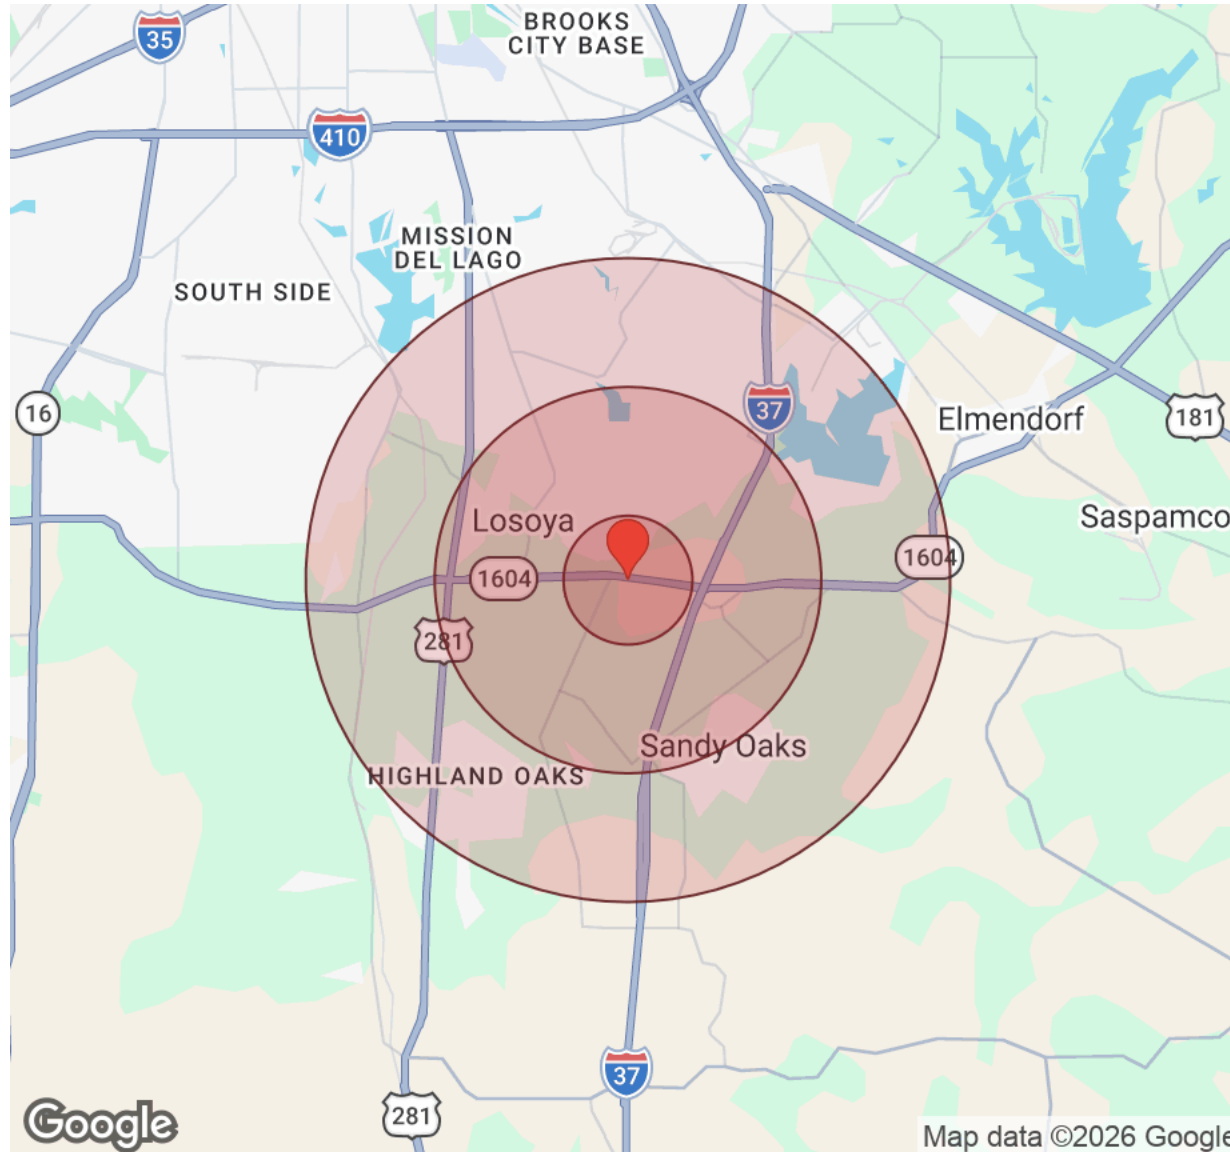

Distance: ● 1 Mile ● 3 Miles ● 5 Miles

Population	1 Mile	3 Miles	5 Miles
Male	400	3,732	12,524
Female	351	3,630	12,064
Total Population	751	7,362	24,588

Race / Ethnicity	1 Mile	3 Miles	5 Miles
White	141	1,433	5,333
Black	24	158	487
Am In/AK Nat	2	27	86
Hawaiian	N/A	N/A	N/A
Hispanic	570	5,624	18,094
Asian	4	35	219
Multiracial	9	84	361
Other	N/A	3	7

Housing	1 Mile	3 Miles	5 Miles
Total Units	264	2,476	8,287
Occupied	240	2,261	7,588
Owner Occupied	140	1,664	5,809
Renter Occupied	100	597	1,779
Vacant	25	215	699

Age	1 Mile	3 Miles	5 Miles
Ages 0 - 14	157	1,590	5,144
Ages 15 - 24	129	1,110	3,702
Ages 25 - 54	316	3,011	9,807
Ages 55 - 64	78	837	2,926
Ages 65+	72	815	3,009

Income	1 Mile	3 Miles	5 Miles
Median	\$69,715	\$57,726	\$58,225
Under \$15k	4	97	636
\$15k - \$25k	16	197	627
\$25k - \$35k	49	443	1,242
\$35k - \$50k	18	328	872
\$50k - \$75k	51	435	1,496
\$75k - \$100k	82	400	1,081
\$100k - \$150k	6	244	988
\$150k - \$200k	14	91	425
Over \$200k	N/A	26	220


BROWNING COMMERCIAL REAL ESTATE
6061 Broadway St
San Antonio, TX 78209

LISA GROVE
Agent
O: (210) 824-7878
C: (210) 857-7085
lgrove@phyllisbrowning.com
444720, TX

BENNETT KENNEDY
Agent
O: 210-421-6529
bkennedy@phyllisbrowning.com
749837, TX

SAWS MAP

3476 SOUTH LOOP 1604 EAST | SAN ANTONIO, TX 78264

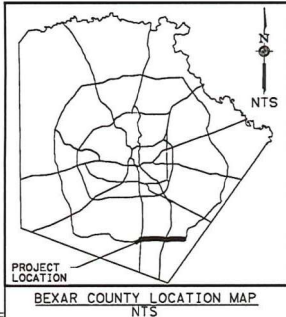

SAN ANTONIO WATER SYSTEM

SAWS SEWER JOB NO: 17-5519

AS-BUILT QUANTITIES					
SHT. NO.	10" PVC (LF)	12" PVC (LF)	MH (EA)	DOGHOUSE (EA)	MH ADJUSTMENTS (EA)
S7	459.5	0	0	0	0
S8	499.0	0	0	0	0
S9	512.0	0	0	0	0
S10	501.0	0	0	0	0
S11	400.0	0	0	0	0
S12	500.0	0	0	0	0
S13	500.0	0	0	0	0
S14	487.5	0	0	0	0
S15	0	0	0	0	2
S16	0	0	0	1	0
S17	0	500.3	1	1	0
S18	0	274.0	2	1	0
TOTAL	3859 LF	774.3 LF	3 EA	1 EA	2 EA

LOOP 1604: US 281 TO FM 1303

CSJ: 1479-01-025, 2255-01-085

MATERIAL NOTE:
 PIPE: JM EAGLE
 MANHOLE MANUFACTURER: OLDCASTLE
 MANHOLE TYPE: PRE-CAST

AS-BUILT/PLAN OF RECORD
 SAWS JOB NO: 17-5519
 COMPLETION DATE: JUNE 3, 2021
 CONTRACTOR: HARPER BROTHERS
 INSPECTOR: WESTON CARROLL

PREPARED BY:

BCE BGE, Inc.
 7330 San Pedro, Suite 202, San Antonio, TX 78216
 Tel: 210-581-3500 • www.bgeinc.com
 TBPE Registration No. F-1046


LNV TRIP FIRM NO. F-560
 TRIP FIRM NO. 10122022
 engineers | architects | surveyors
 #918 TEJORDO DR., SUITE 401 PH. (210) 822-2322
 SAN ANTONIO, TX 78217 FAX (210) 822-4032
 www.lnvinc.com



9/8/2021

AS-BUILT/PLAN OF RECORD
 COMPLETION DATE:
 06/03/2021

THESE DOCUMENTS CONFORM TO CONSTRUCTION RECORD DOCUMENTS AND HAVE BEEN PREPARED USING RECORD DOCUMENTS PREPARED AND PROVIDED BY THE CONTRACTOR, ISSUED ASORDINA-APPROVED CHANGE ORDERS FROM THE OWNER AND RESPONSES TO RFIs PROVIDED TO THE CONTRACTOR. THE COMPLETENESS AND ACCURACY OF THE RECORD DOCUMENTS PROVIDED BY THE CONTRACTOR AND USED TO COMPLETE THESE DRAWINGS HAVE NOT BEEN VALIDATED OR CONFIRMED. THESE RECORD DRAWING DOCUMENTS ARE NOT FOR CONSTRUCTION OR PERMITTING AND ARE ONLY FOR INFORMATION PURPOSES.

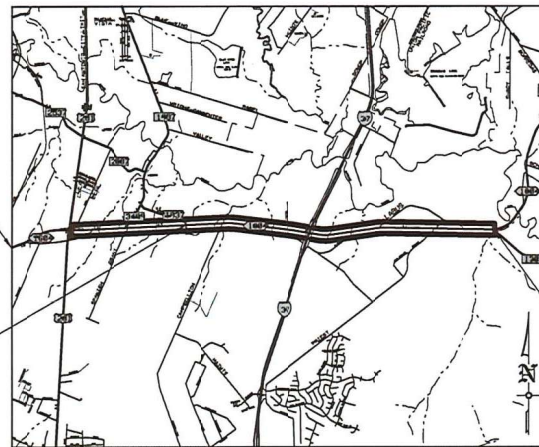

LOCATION MAP
NTS

TXDOT SHEET NO.	SAWS SHEET NO.	SHEET TITLE
	S1	TITLE SHEET AND SHEET INDEX
	S2	SEWER GENERAL NOTES
	S3	QUANTITIES
	S4-S6	OVERALL SEWER PLAN LAYOUT
	S7-S14	10" FORCE MAIN SEWER PLAN & PROFILE
	S15	15" SEWER PLAN & PROFILE
	S16-S18	12" SEWER PLAN & PROFILE
	S19-S20	MISCELLANEOUS DETAILS



BROWNING COMMERCIAL REAL ESTATE
 6061 Broadway St
 San Antonio, TX 78209

LISA GROVE
 Agent
 O: (210) 824-7878
 C: (210) 857-7085
 lgrove@phyllisbrowning.com
 444720, TX


BENNETT KENNEDY
 Agent
 O: 210-421-6529
 bkennedy@phyllisbrowning.com
 749837, TX

FLOOD MAP

3476 SOUTH LOOP 1604 EAST | SAN ANTONIO, TX 78264

3476 S Loop 1604 E

Texas, AC +/-

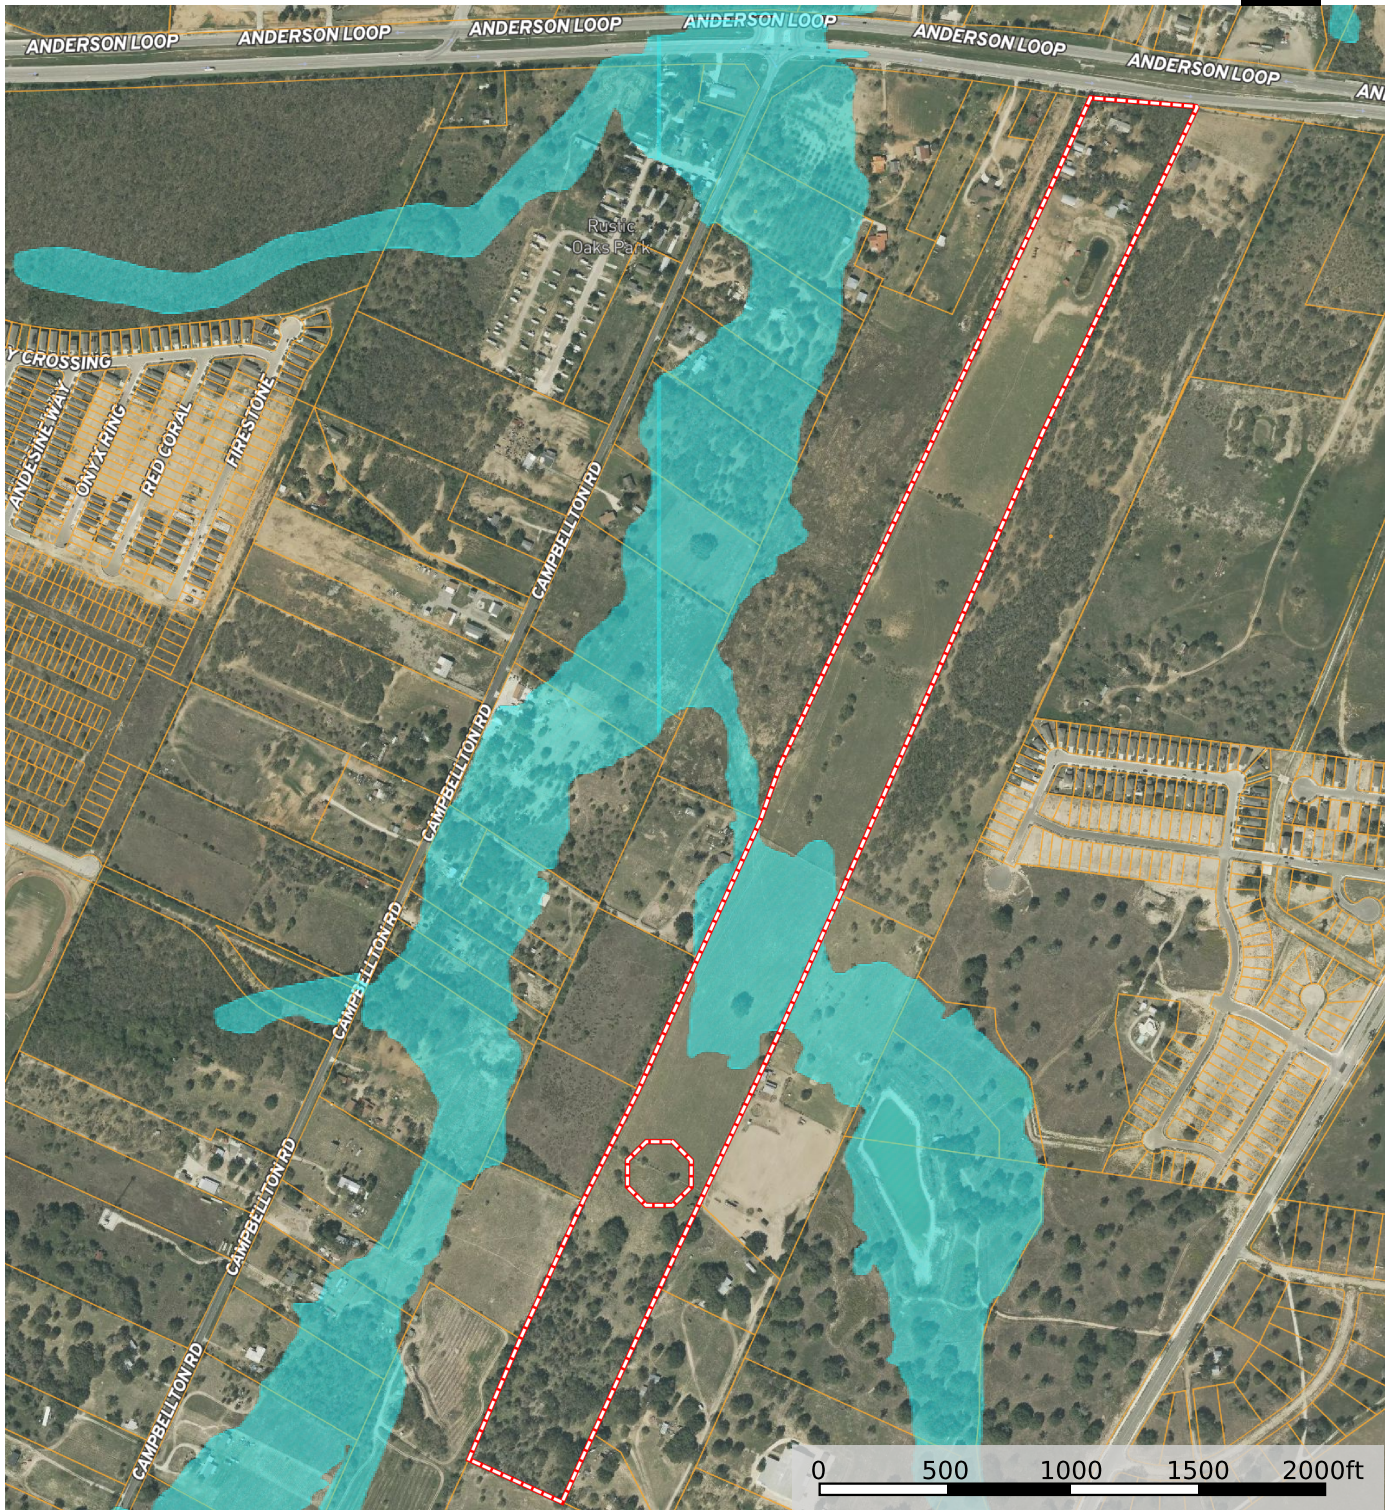

- Boundary
- 100 Year Floodplain
- 500 Year Floodplain
- Floodway
- Special
- Unmapped/ Not Included

Lisa Grove
BROWNING COMMERCIAL REAL ESTATE
 6061 Broadway St
 San Antonio, TX 78209

LISA GROVE
 Agent
 O: (210) 824-7878
 C: (210) 857-7085
 lgrove@phyllisbrowning.com
 444720, TX

BENNETT KENNEDY
 Agent
 O: 210-421-6529
 bkennedy@phyllisbrowning.com
 749837, TX



The information contained herein was obtained from sources deemed to be reliable. Land ID™ Services makes no warranties or guarantees as to the completeness or accuracy thereof.

DEVELOPMENT

3476 SOUTH LOOP 1604 EAST | SAN ANTONIO, TX 78264



BROWNING COMMERCIAL REAL ESTATE
6061 Broadway St
San Antonio, TX 78209

LISA GROVE
Agent
O: (210) 824-7878
C: (210) 857-7085
lgrove@phyllisbrowning.com
444720, TX

BENNETT KENNEDY
Agent
O: 210-421-6529
bkennedy@phyllisbrowning.com
749837, TX



Information About Brokerage Services

Texas law requires all real estate license holders to give the following information about brokerage services to prospective buyers, tenants, sellers and landlords.

11-03-2025



TYPES OF REAL ESTATE LICENSE HOLDERS:

- A **BROKER** is responsible for all brokerage activities, including acts performed by sales agents sponsored by the broker.
- A **SALES AGENT** must be sponsored by a broker and works with clients on behalf of the broker.

A BROKER'S MINIMUM DUTIES REQUIRED BY LAW (A client is the person or party that the broker represents):

- Put the interests of the client above all others, including the broker's own interests;
- Inform the client of any material information about the property or transaction received by the broker;
- Answer the client's questions and present any offer to or counter-offer from the client; and
- Treat all parties to a real estate transaction honestly and fairly.

WRITTEN AGREEMENTS ARE REQUIRED IN CERTAIN SITUATIONS: A license holder who performs brokerage activity for a prospective buyer of residential property must enter into a written agreement with the buyer before showing any residential property to the buyer or if no residential property will be shown, before presenting an offer on behalf of the buyer. This written agreement must contain specific information required by Texas law. For more information on these requirements, see section 1101.563 of the Texas Occupations Code. **Even if a written agreement is not required, to avoid disputes, all agreements between you and a broker should be in writing and clearly establish: (i) the broker's duties and responsibilities to you and your obligations under the agreement; and (ii) the amount or rate of compensation the broker will receive and how this amount is determined.**

A LICENSE HOLDER CAN REPRESENT A PARTY IN A REAL ESTATE TRANSACTION:

AS AGENT FOR OWNER (SELLER/LANDLORD): The broker becomes the property owner's agent through an agreement with the owner, usually in a written listing to sell or property management agreement. An owner's agent must perform the broker's minimum duties above and must inform the owner of any material information about the property or transaction known by the agent, including information disclosed to the agent by the buyer or buyer's agent. **An owner's agent fees are not set by law and are fully negotiable.**

AS AGENT FOR BUYER/TENANT: The broker becomes the buyer/tenant's agent by agreeing to represent the buyer, usually through a written representation agreement. A buyer's agent must perform the broker's minimum duties above and must inform the buyer of any material information about the property or transaction known by the agent, including information disclosed to the agent by the seller or seller's agent. **A buyer/tenant's agent fees are not set by law and are fully negotiable.**

AS AGENT FOR BOTH - INTERMEDIARY: To act as an intermediary between the parties the broker must first obtain the written agreement of each party to the transaction. The written agreement must state who will pay the broker and, in conspicuous bold or underlined print, set forth the broker's obligations as an intermediary. A broker who acts as an intermediary:

- Must treat all parties to the transaction impartially and fairly;
- May, with the parties' written consent, appoint a different license holder associated with the broker to each party (owner and buyer) to communicate with, provide opinions and advice to, and carry out the instructions of each party to the transaction.
- Must not, unless specifically authorized in writing to do so by the party, disclose:
 - o that the owner will accept a price less than the written asking price;
 - o that the buyer/tenant will pay a price greater than the price submitted in a written offer; and
 - o any confidential information or any other information that a party specifically instructs the broker in writing not to disclose, unless required to do so by law.

A LICENSE HOLDER CAN SHOW PROPERTY TO A BUYER/TENANT WITHOUT REPRESENTING THE BUYER/TENANT IF:

- The broker has not agreed with the buyer/tenant, either orally or in writing, to represent the buyer/tenant;
- The broker is not otherwise acting as the buyer/tenant's agent at the time of showing the property;
- The broker does not provide the buyer/tenant opinions or advice regarding the property or real estate transactions generally; and
- The broker does not perform any other act of real estate brokerage for the buyer/tenant.

Before showing a residential property to an unrepresented prospective buyer, a license holder must enter into a written agreement that contains the information required by section 1101.563 of the Texas Occupations Code. The agreement may not be exclusive and must be limited to no more than 14 days.

LICENSE HOLDER CONTACT INFORMATION: This notice is being provided for information purposes. It does not create an obligation for you to use the broker's services. Please acknowledge receipt of this notice below and retain a copy for your records.

<u>Phyllis Browning Co.</u>	<u>400203</u>	<u>realty@phyllisbrowning.com</u>	<u>(210)824-7878</u>
Name of Sponsoring Broker (Licensed Individual or Business Entity)	License No.	Email	Phone
<u>Michelle Ellis</u>	<u>612745</u>	<u>broker@phyllisbrowning.com</u>	<u>(210)824-7878</u>
Name of Designated Broker of Licensed Business Entity, if applicable	License No.	Email	Phone
<u>Jo Ann Gonzales</u>	<u>532414</u>	<u>jgonzales@phyllisbrowning.com</u>	<u>(210)824-7878</u>
Name of Licensed Supervisor of Sales Agent/Associate, if applicable	License No.	Email	Phone
<u>Lisa D. Grove</u>	<u>444720</u>	<u>lgrove@phyllisbrowning.com</u>	<u>(210)824-7878</u>
Name of Sales Agent/Associate	License No.	Email	Phone

Regulated by the Texas Real Estate Commission
 Phyllis Browning Company, 6061 Broadway San Antonio TX 78209
 Lisa Grove
 Buyer/Tenant/Seller/Landlord Initials
 Date
 Information available at www.trec.texas.gov
 Phone: 2108247878 Fax: 2275 Old
 IABS 1-2
 TXR 2501
 Produced with Lone Wolf Transactions (zipForm Edition) 717 N Harwood St, Suite 2200, Dallas, TX 75201 www.lwolf.com

BROWNING COMMERCIAL REAL ESTATE
 6061 Broadway St
 San Antonio, TX 78209

LISA GROVE
 Agent
 O: (210) 824-7878
 C: (210) 857-7085
 lgrove@phyllisbrowning.com
 444720, TX

BENNETT KENNEDY
 Agent
 O: 210-421-6529
 bkennedy@phyllisbrowning.com
 749837, TX

DISCLAIMER

3476 SOUTH LOOP 1604 EAST

All materials and information received or derived from Browning Commercial Real Estate its directors, officers, agents, advisors, affiliates and/or any third party sources are provided without representation or warranty as to completeness, veracity, or accuracy, condition of the property, compliance or lack of compliance with applicable governmental requirements, developability or suitability, financial performance of the property, projected financial performance of the property for any party's intended use or any and all other matters.

Neither Browning Commercial Real Estate its directors, officers, agents, advisors, or affiliates makes any representation or warranty, express or implied, as to accuracy or completeness of the materials or information provided, derived, or received. Materials and information from any source, whether written or verbal, that may be furnished for review are not a substitute for a party's active conduct of its own due diligence to determine these and other matters of significance to such party. Browning Commercial Real Estate will not investigate or verify any such matters or conduct due diligence for a party unless otherwise agreed in writing.

EACH PARTY SHALL CONDUCT ITS OWN INDEPENDENT INVESTIGATION AND DUE DILIGENCE.

Any party contemplating or under contract or in escrow for a transaction is urged to verify all information and to conduct their own inspections and investigations including through appropriate third-party independent professionals selected by such party. All financial data should be verified by the party including by obtaining and reading applicable documents and reports and consulting appropriate independent professionals. Browning Commercial Real Estate makes no warranties and/or representations regarding the veracity, completeness, or relevance of any financial data or assumptions. Browning Commercial Real Estate does not serve as a financial advisor to any party regarding any proposed transaction.

All data and assumptions regarding financial performance, including that used for financial modeling purposes, may differ from actual data or performance. Any estimates of market rents and/or projected rents that may be provided to a party do not necessarily mean that rents can be established at or increased to that level. Parties must evaluate any applicable contractual and governmental limitations as well as market conditions, vacancy factors and other issues in order to determine rents from or for the property. Legal questions should be discussed by the party with an attorney. Tax questions should be discussed by the party with a certified public accountant or tax attorney. Title questions should be discussed by the party with a title officer or attorney. Questions regarding the condition of the property and whether the property complies with applicable governmental requirements should be discussed by the party with appropriate engineers, architects, contractors, other consultants, and governmental agencies. All properties and services are marketed by Browning Commercial Real Estate in compliance with all applicable fair housing and equal opportunity laws.

BROWNING COMMERCIAL REAL ESTATE
6061 Broadway St
San Antonio, TX 78209

PRESENTED BY:

LISA GROVE
Agent
O: (210) 824-7878
C: (210) 857-7085
lgrove@phyllisbrowning.com
444720, TX

BENNETT KENNEDY
Agent
O: 210-421-6529
bkennedy@phyllisbrowning.com
749837, TX

The calculations and data presented are deemed to be accurate, but not guaranteed. They are intended for the purpose of illustrative projections and analysis. The information provided is not intended to replace or serve as substitute for any legal, accounting, investment, real estate, tax or other professional advice, consultation or service. The user of this software should consult with a professional in the respective legal, accounting, tax or other professional area before making any decisions.