


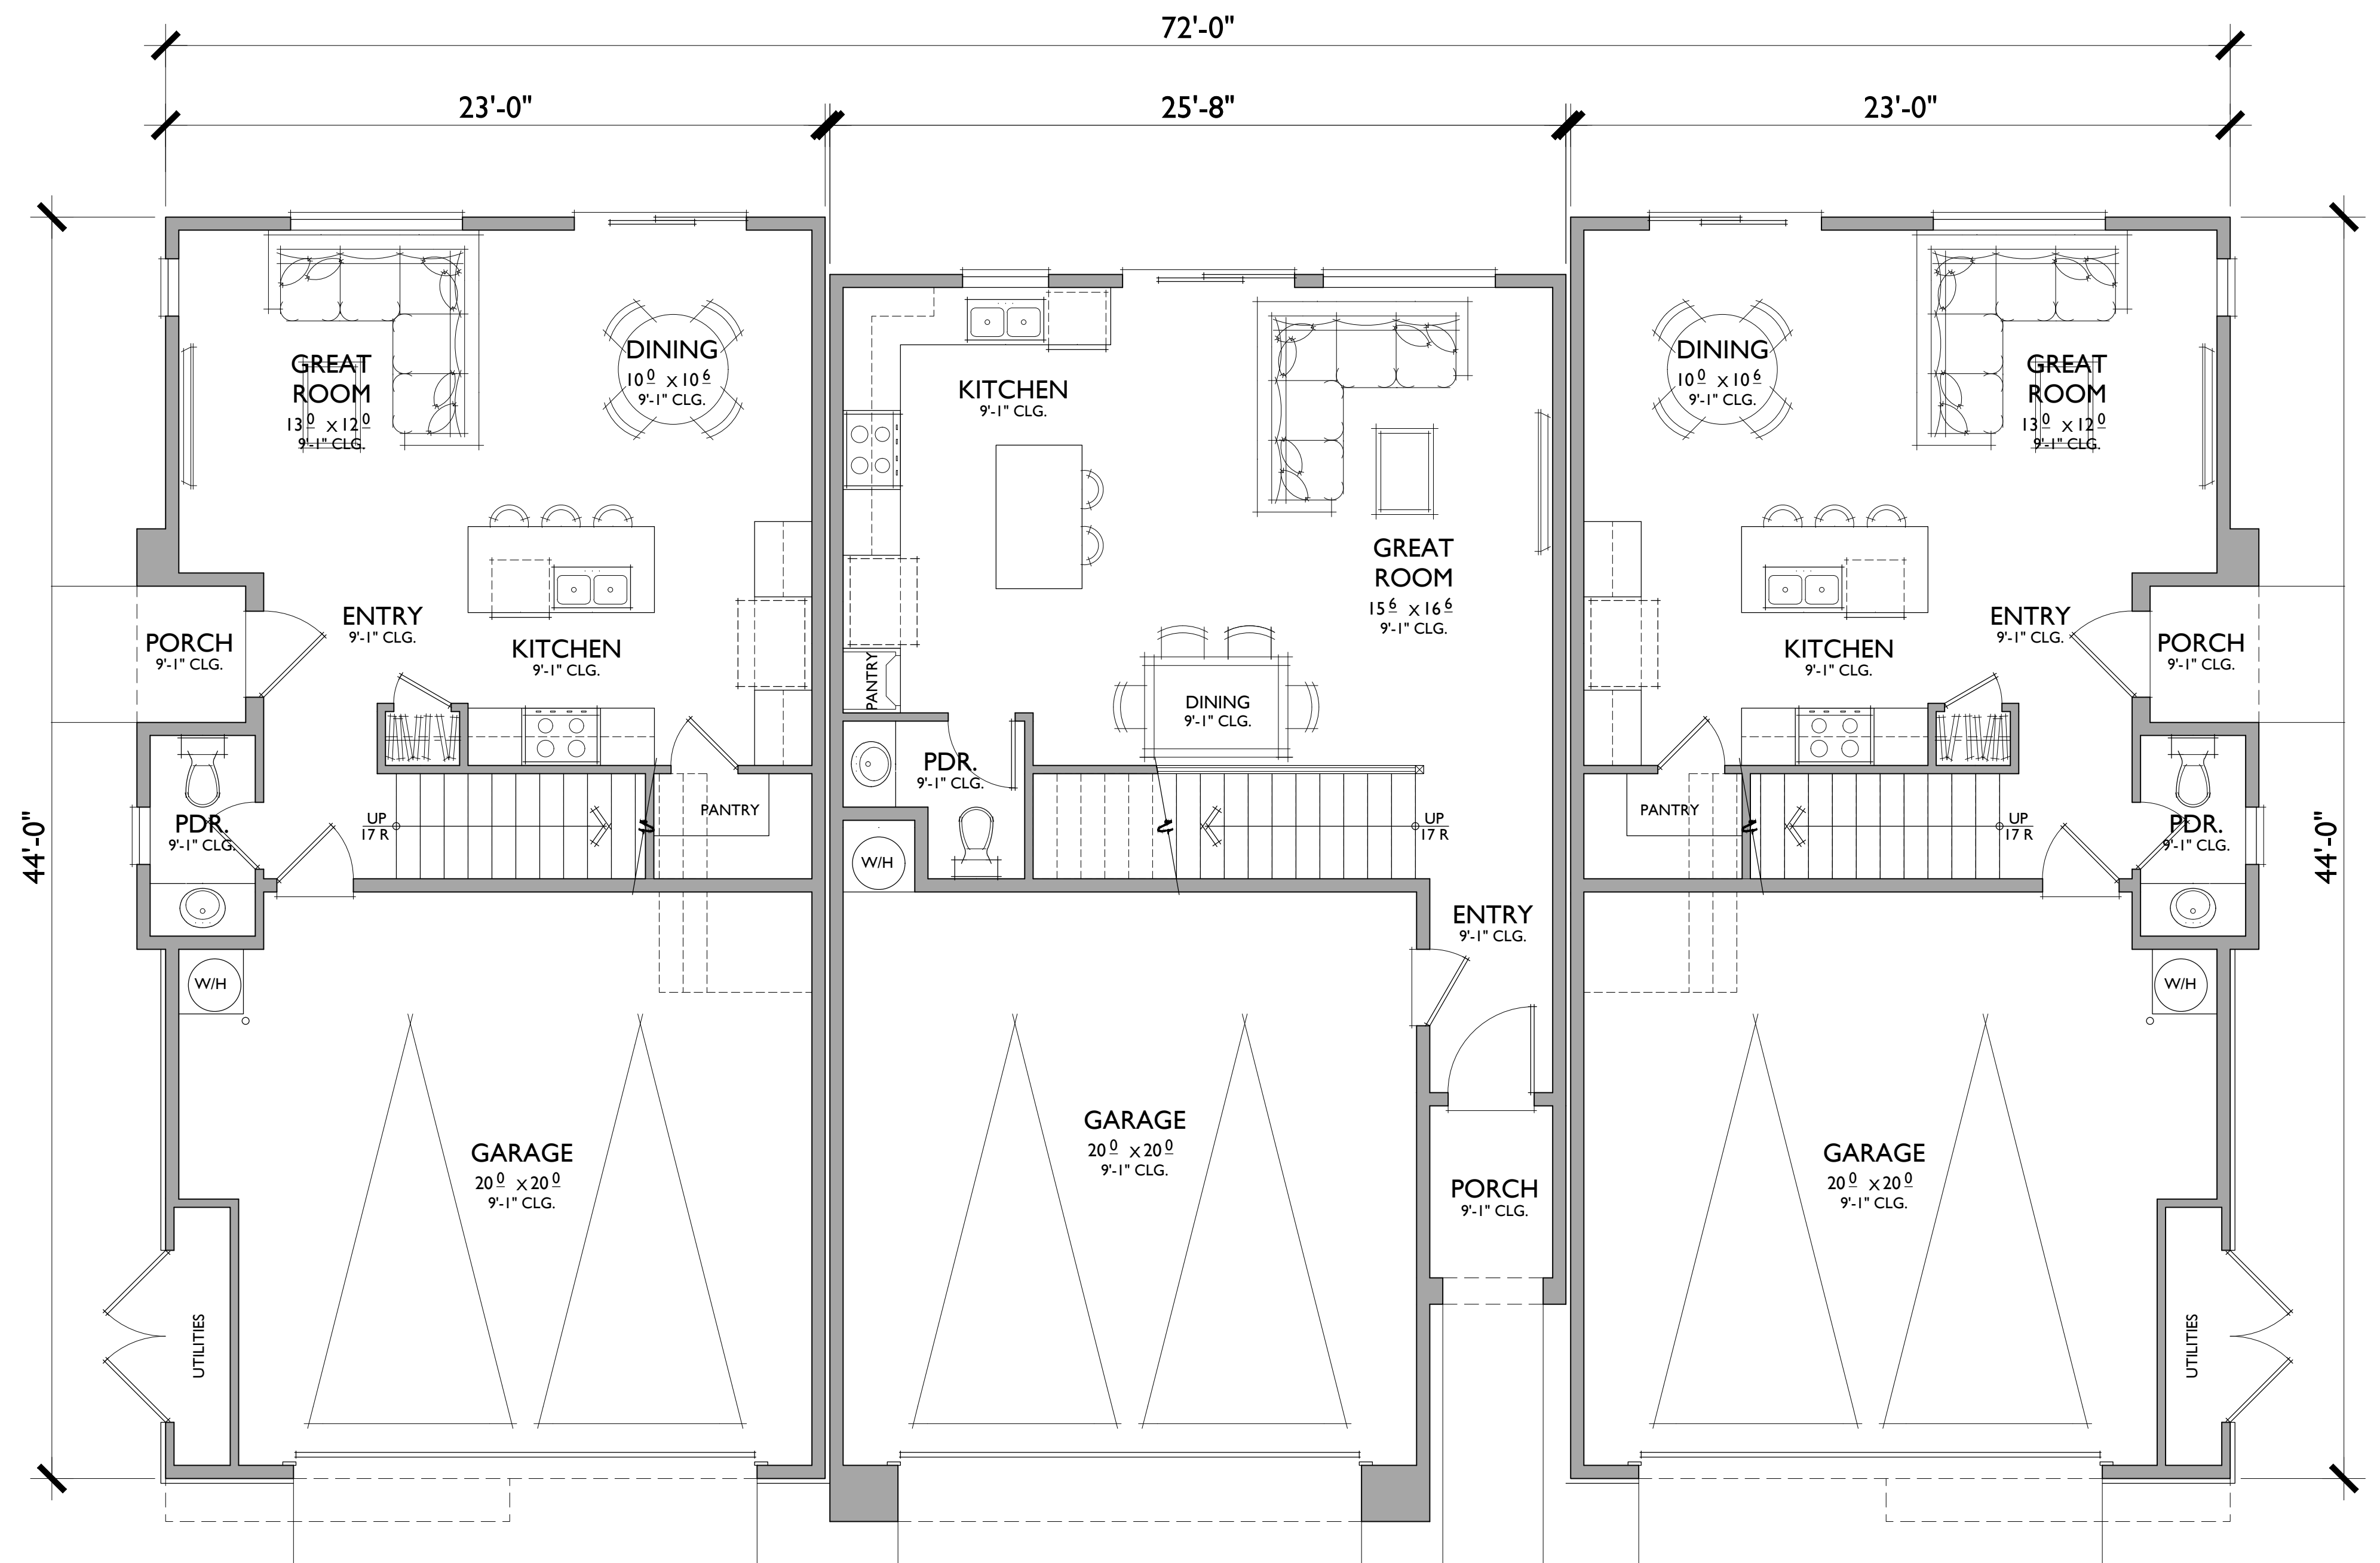

Unit 2R
3 BR / 2.5 BA
1,504 S.F.

Unit I
3 BR / 2.5 BA
1,410 S.F.

Unit 2
3 BR / 2.5 BA
1,504 S.F.




Unit 2R
3 BR / 2.5 BA
1,504 S.F.



Unit I
3 BR / 2.5 BA
1,410 S.F.

Unit 2
3 BR / 2.5 BA
1,504 S.F.



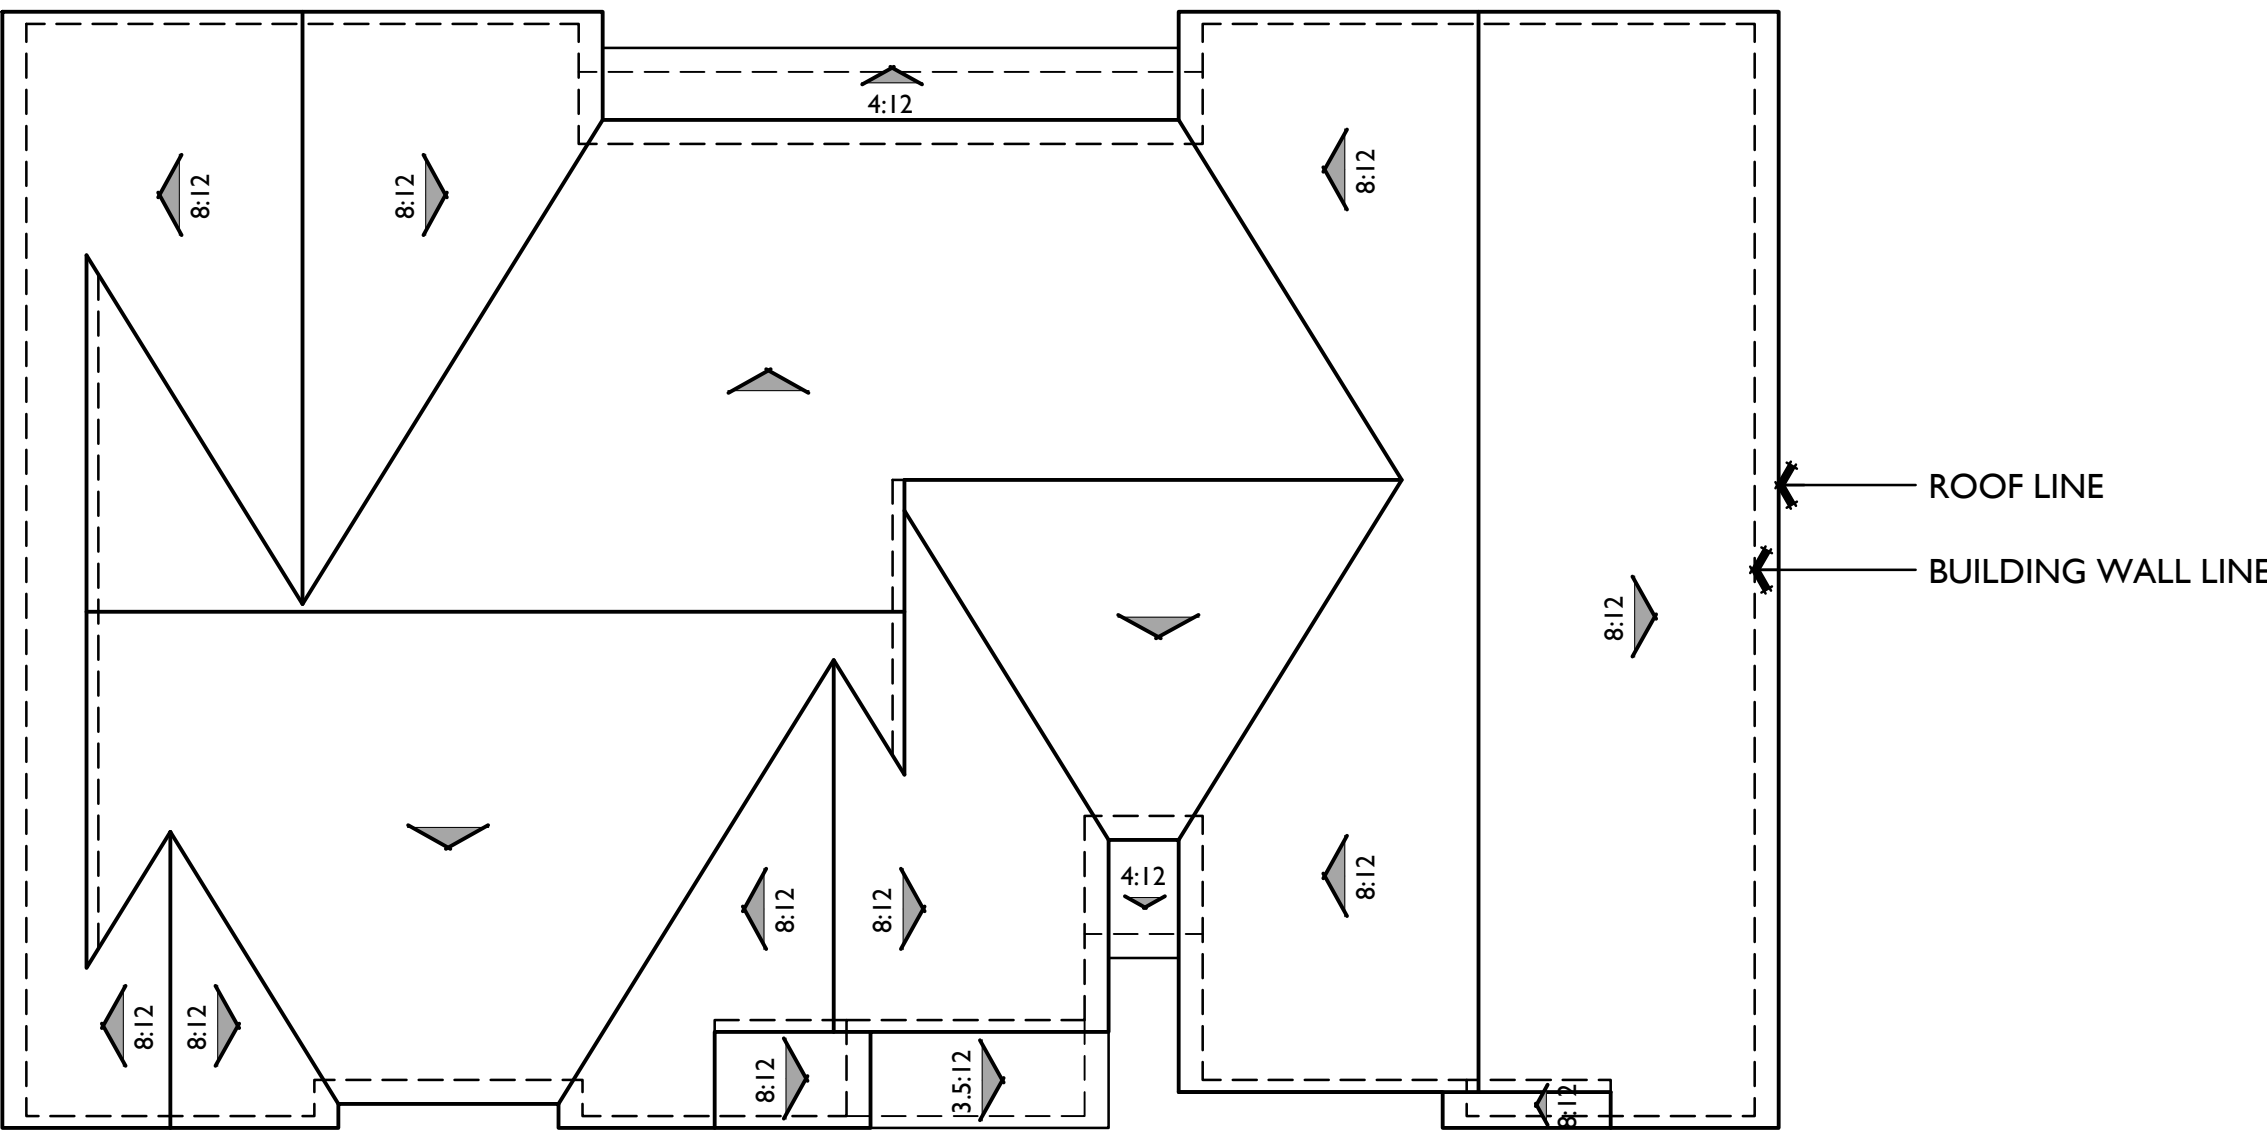





PITCH: 5:12 U.N.O.
RAKE: 6"
EAVE: 12"
ROOF MATERIAL: COMPOSITE SHINGLE

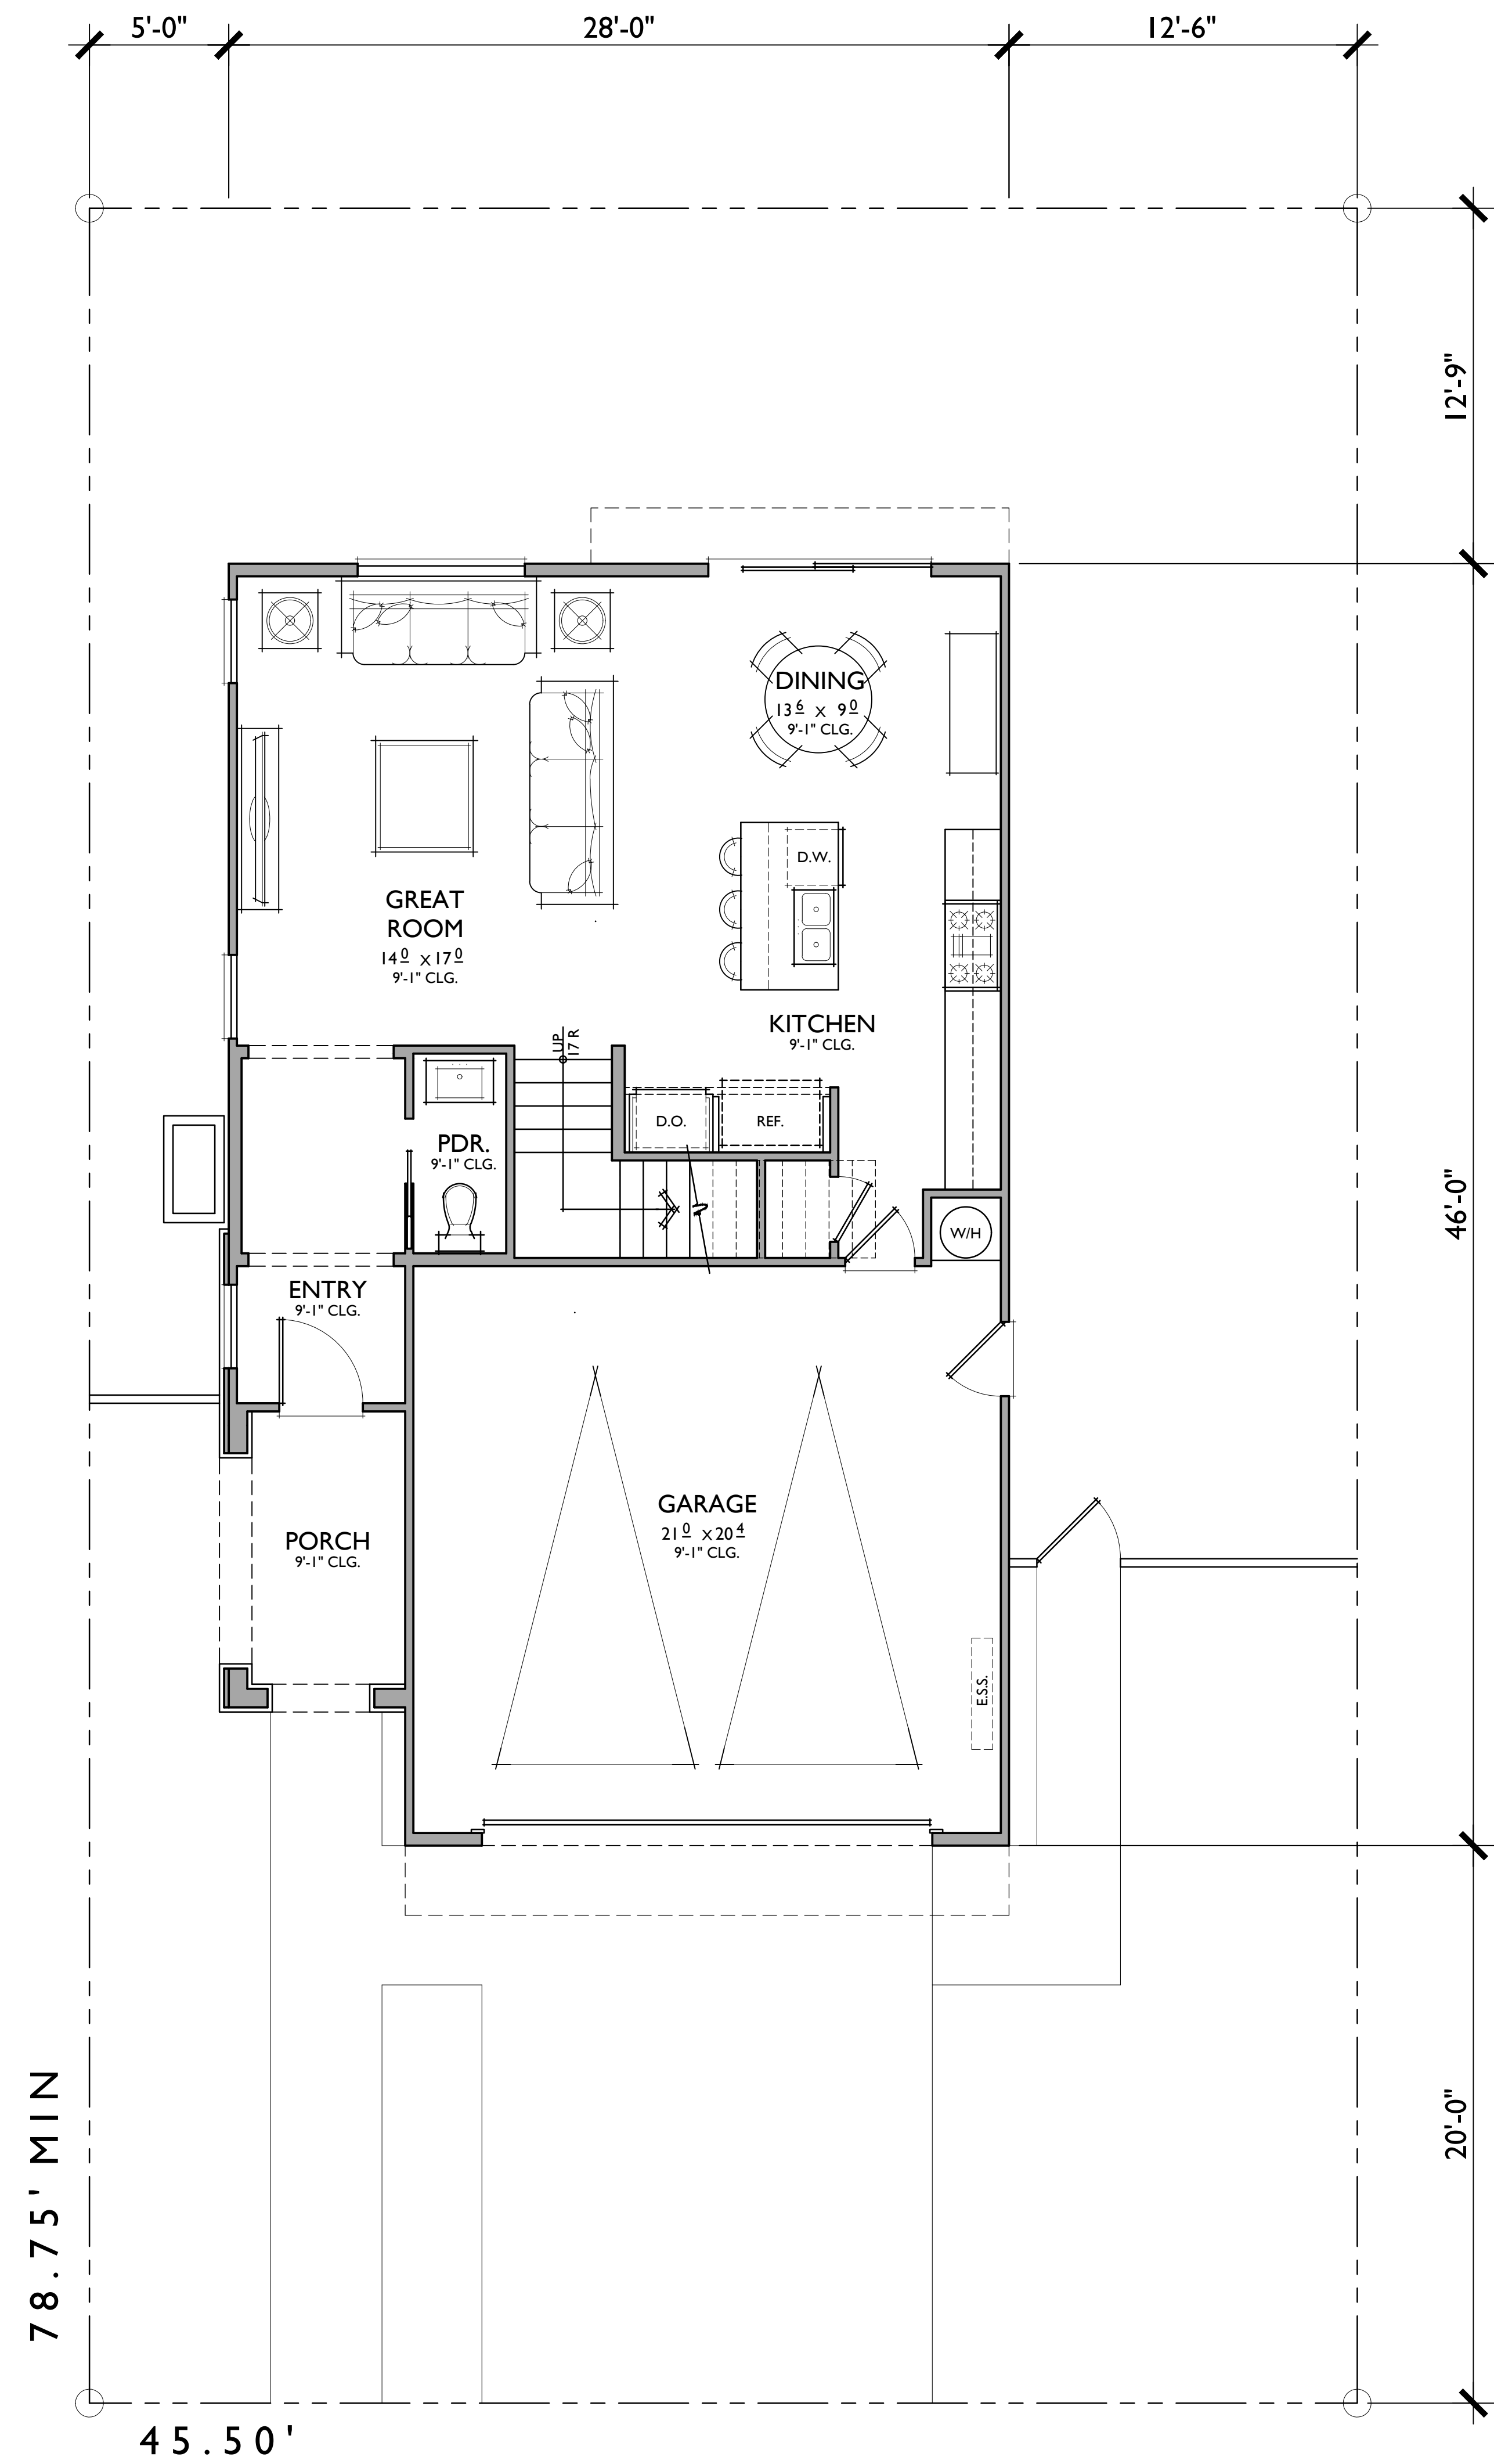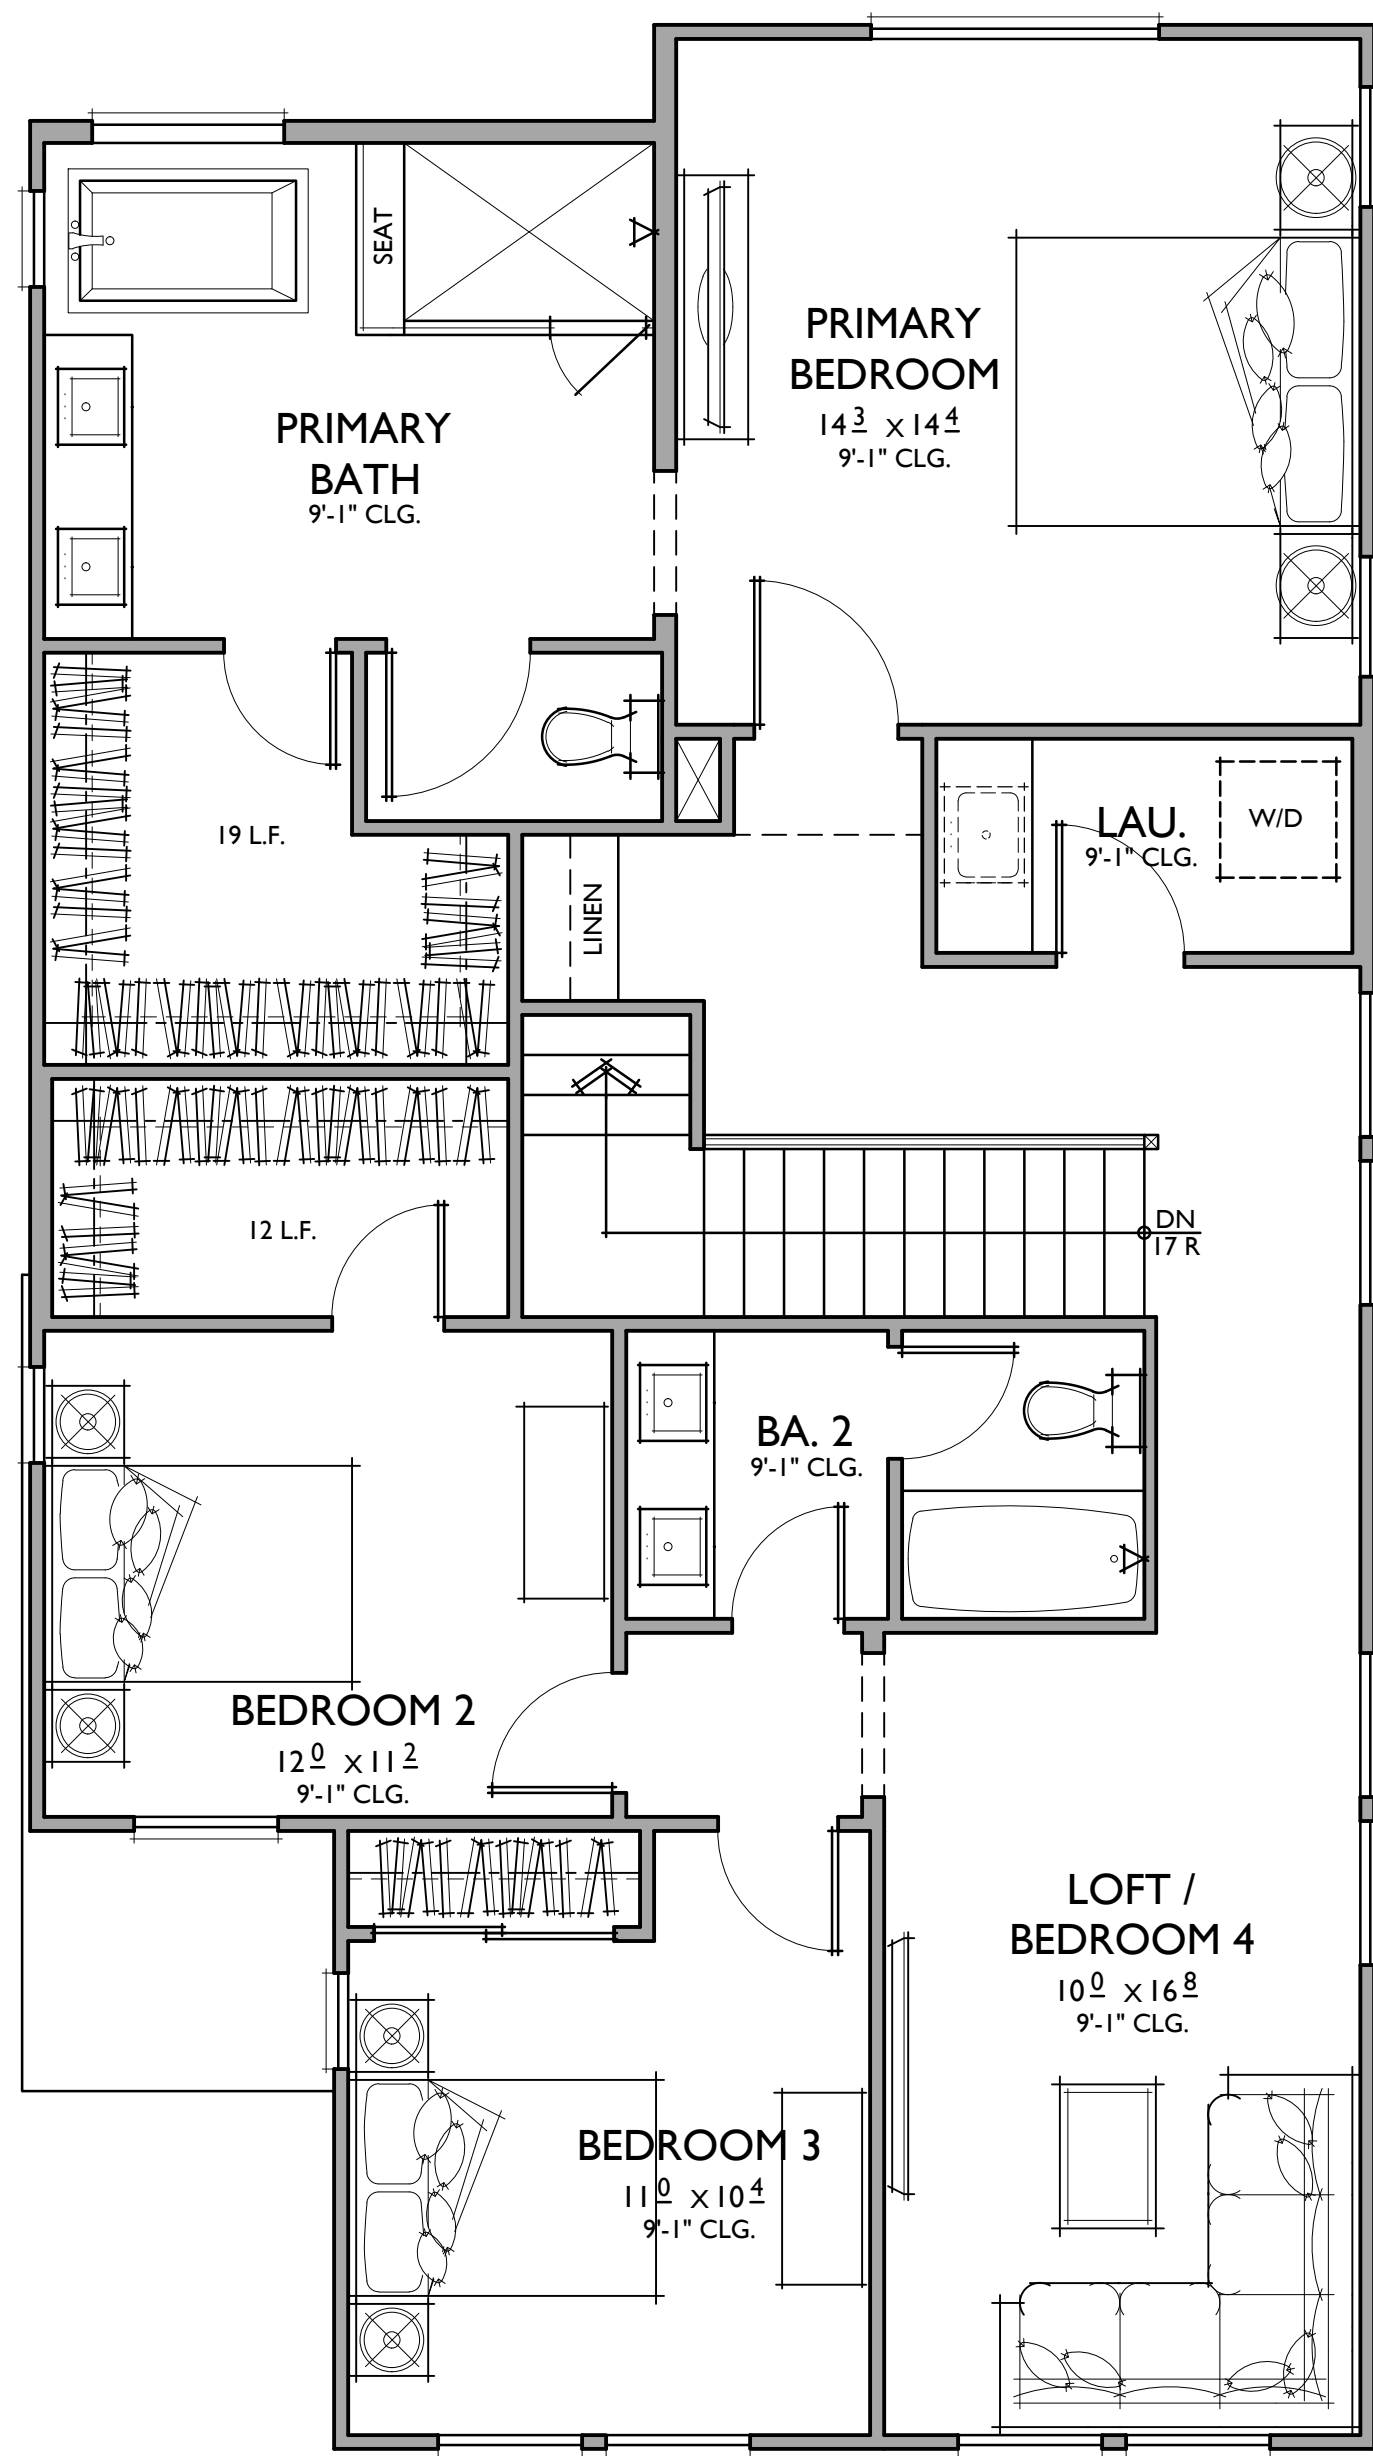


PLAN I
 3 BEDROOMS / 2.5 BATHS + LOFT/ OPT. BED 4
 2 - CAR GARAGE

FLOOR AREA TABLE	
1ST FLOOR	734 SQ. FT.
2ND FLOOR	1,266 SQ. FT.
TOTAL LIVING	2,000 SQ. FT.
2 - CAR GARAGE	456 SQ. FT.
PORCH	67 SQ. FT.

NOTE: SQUARE FOOTAGE MAY VARY DUE TO METHOD OF CALCULATION

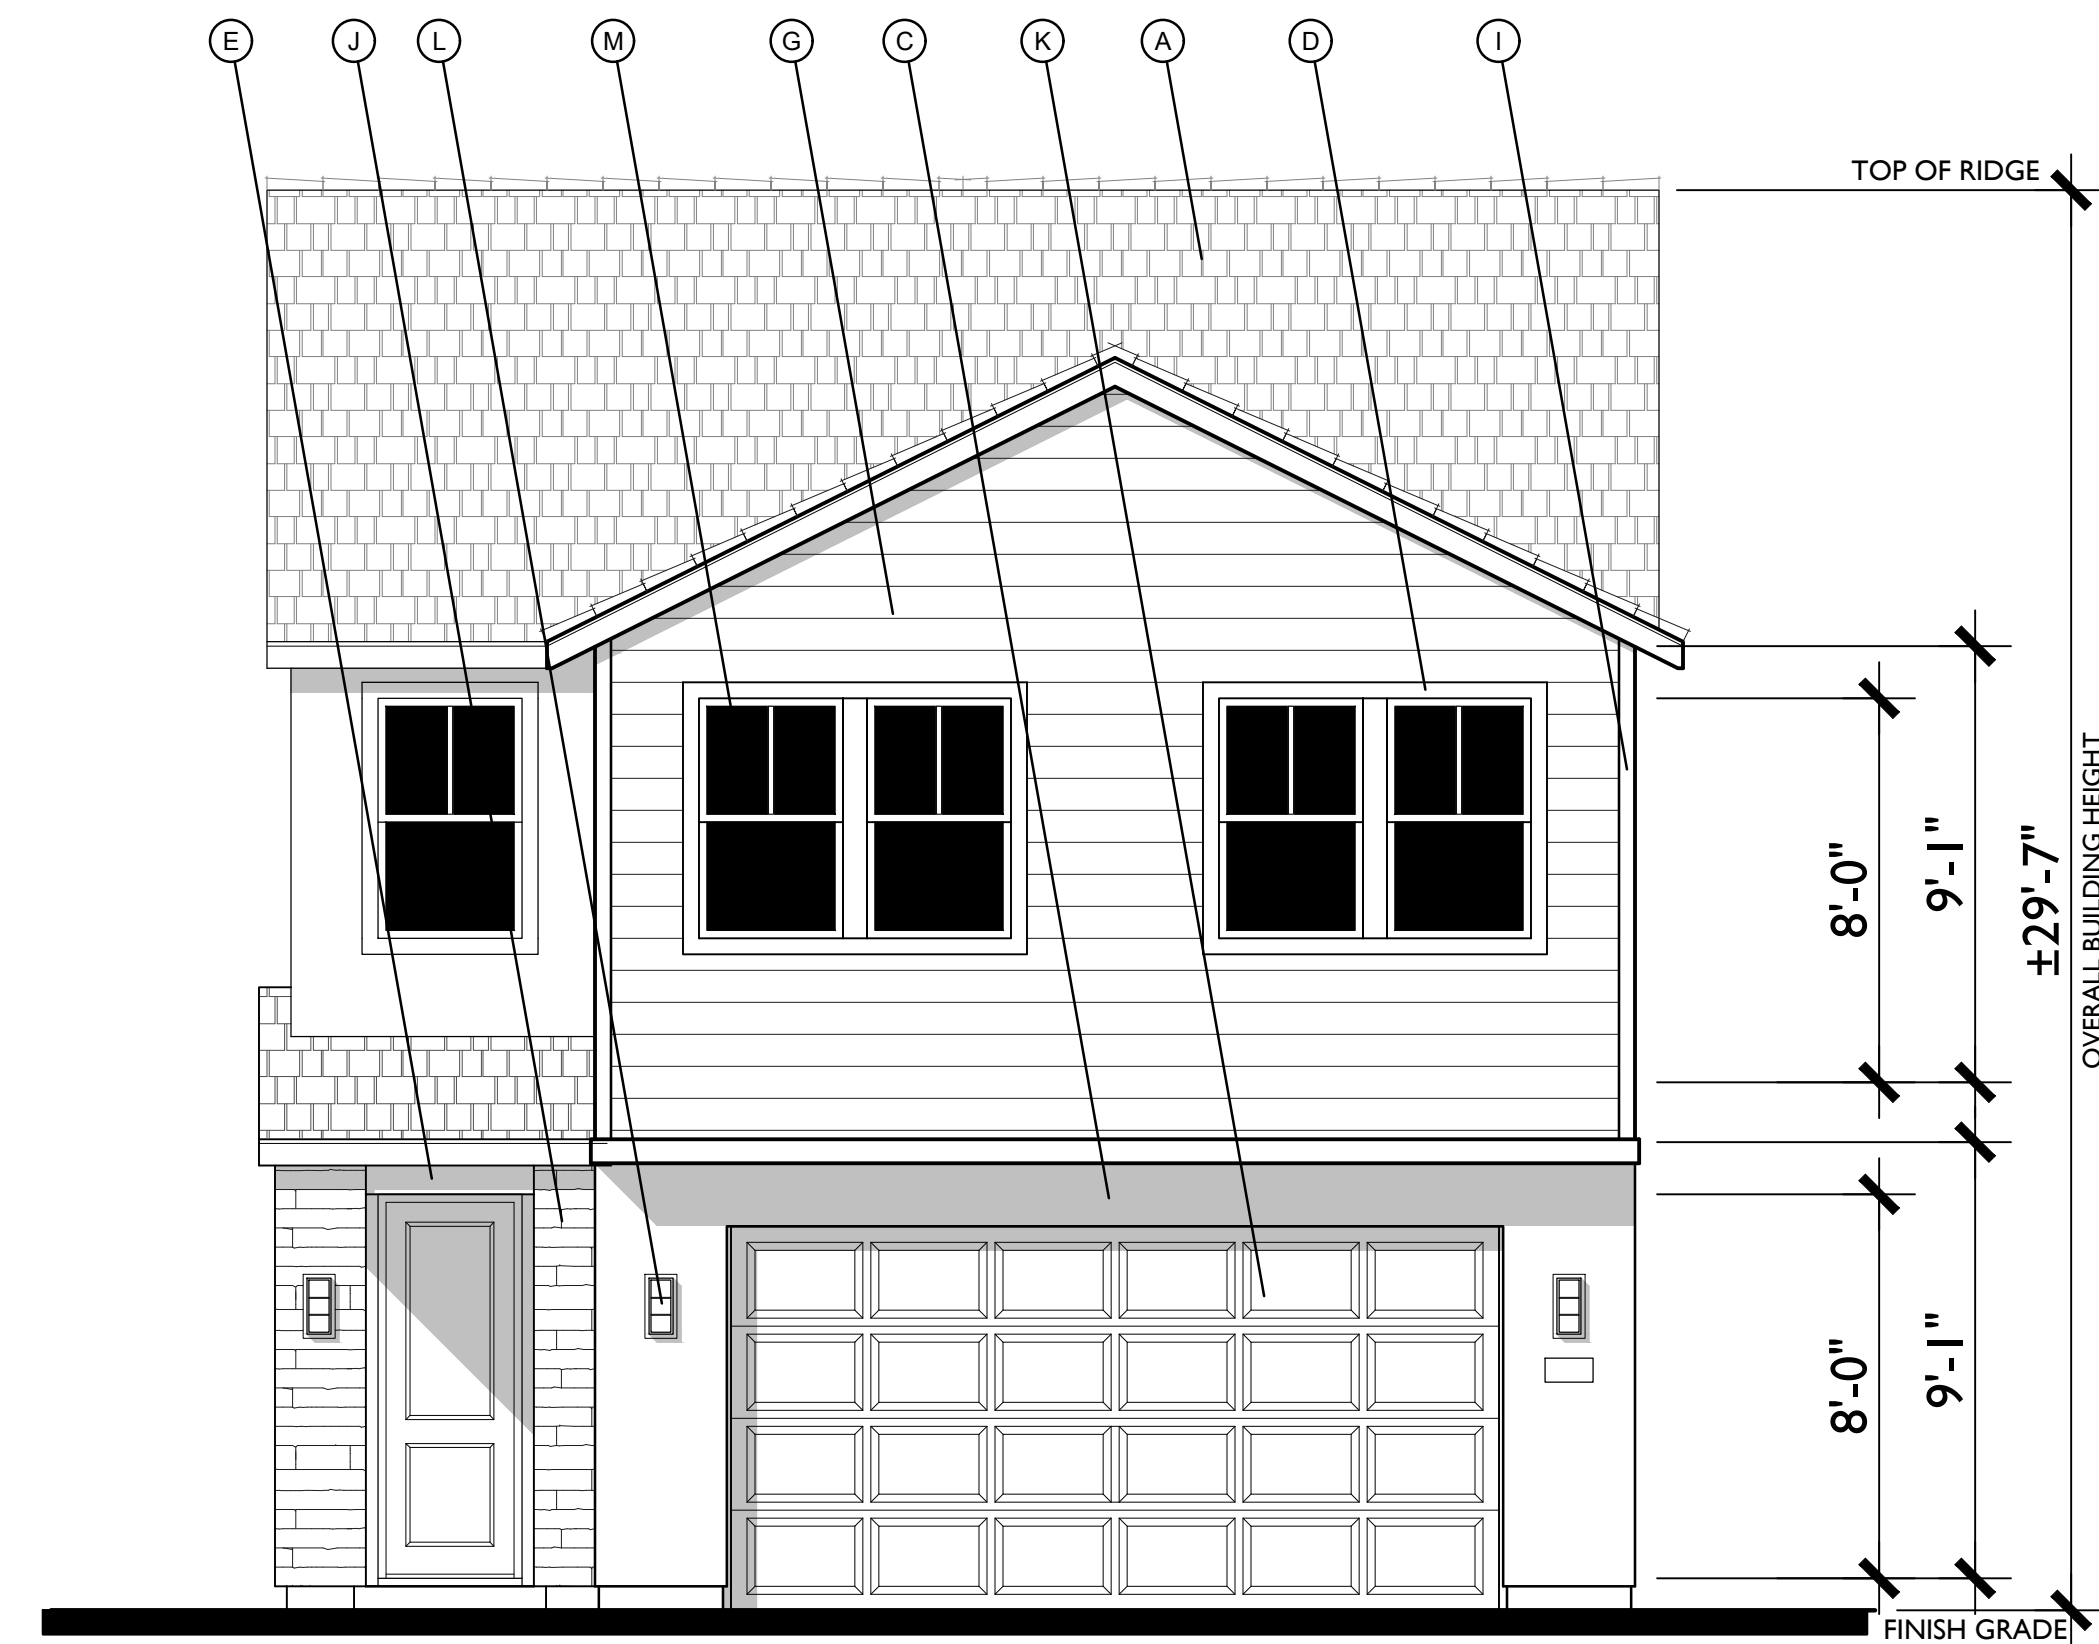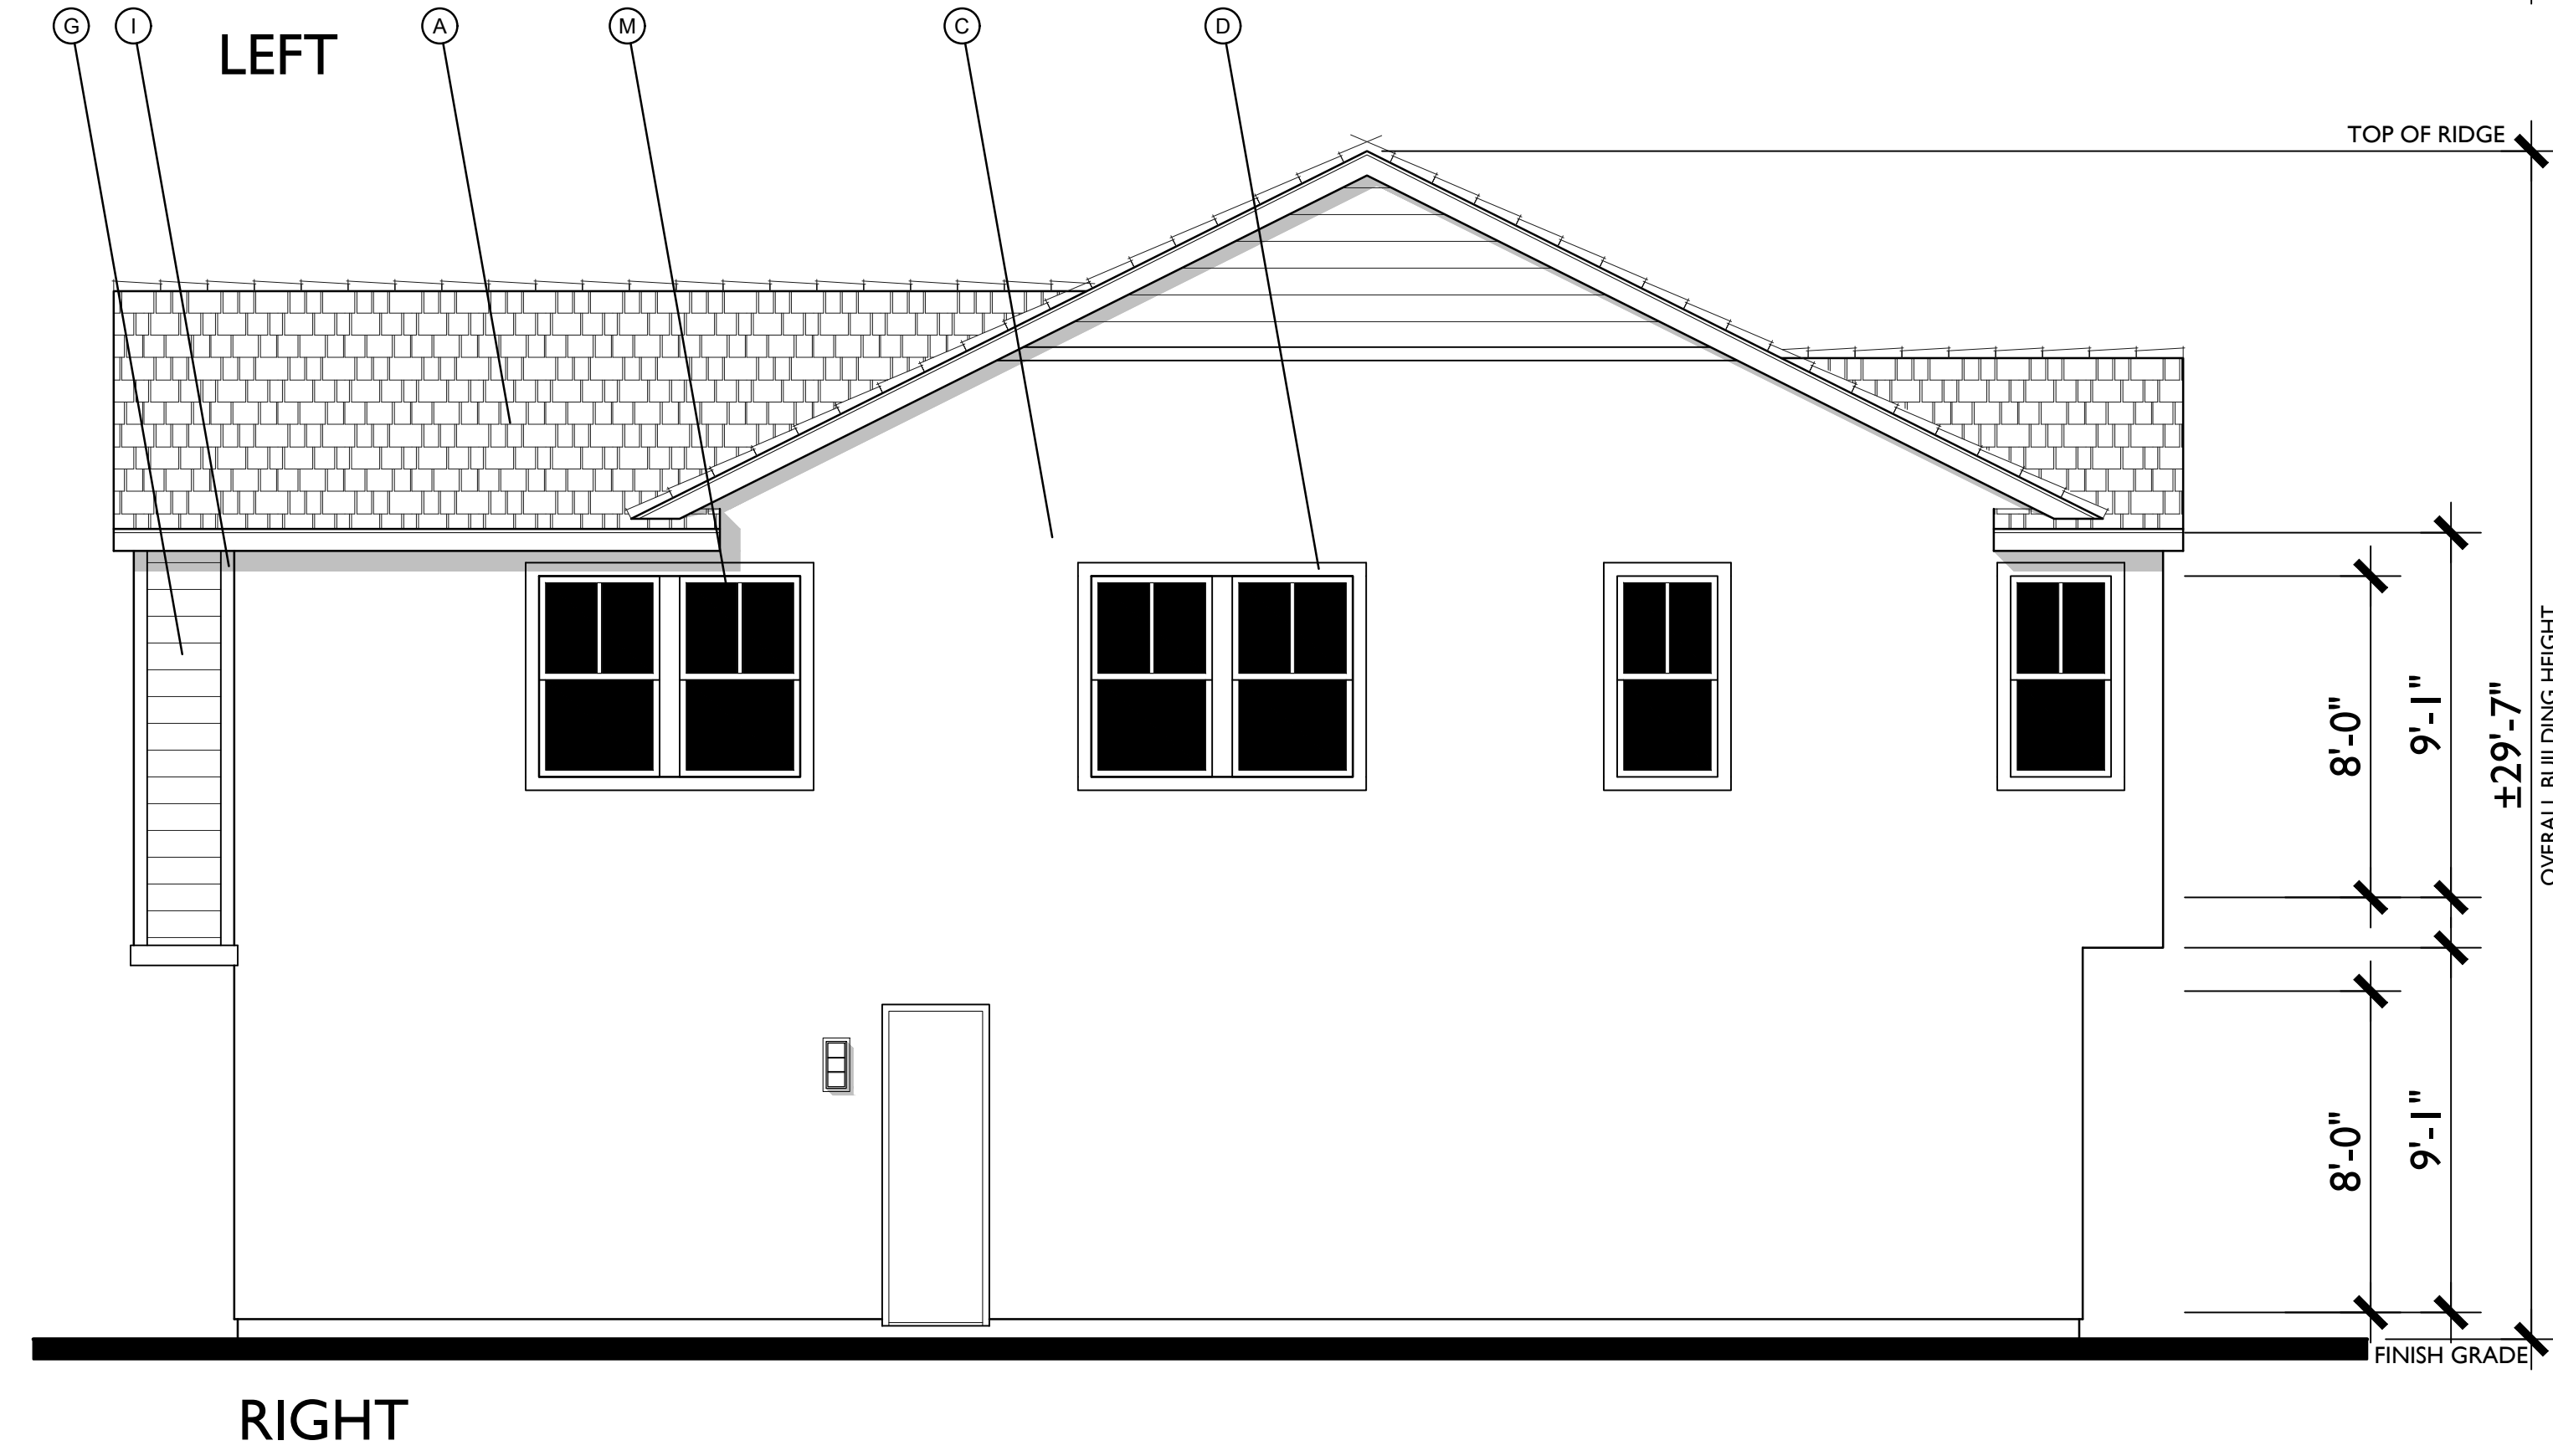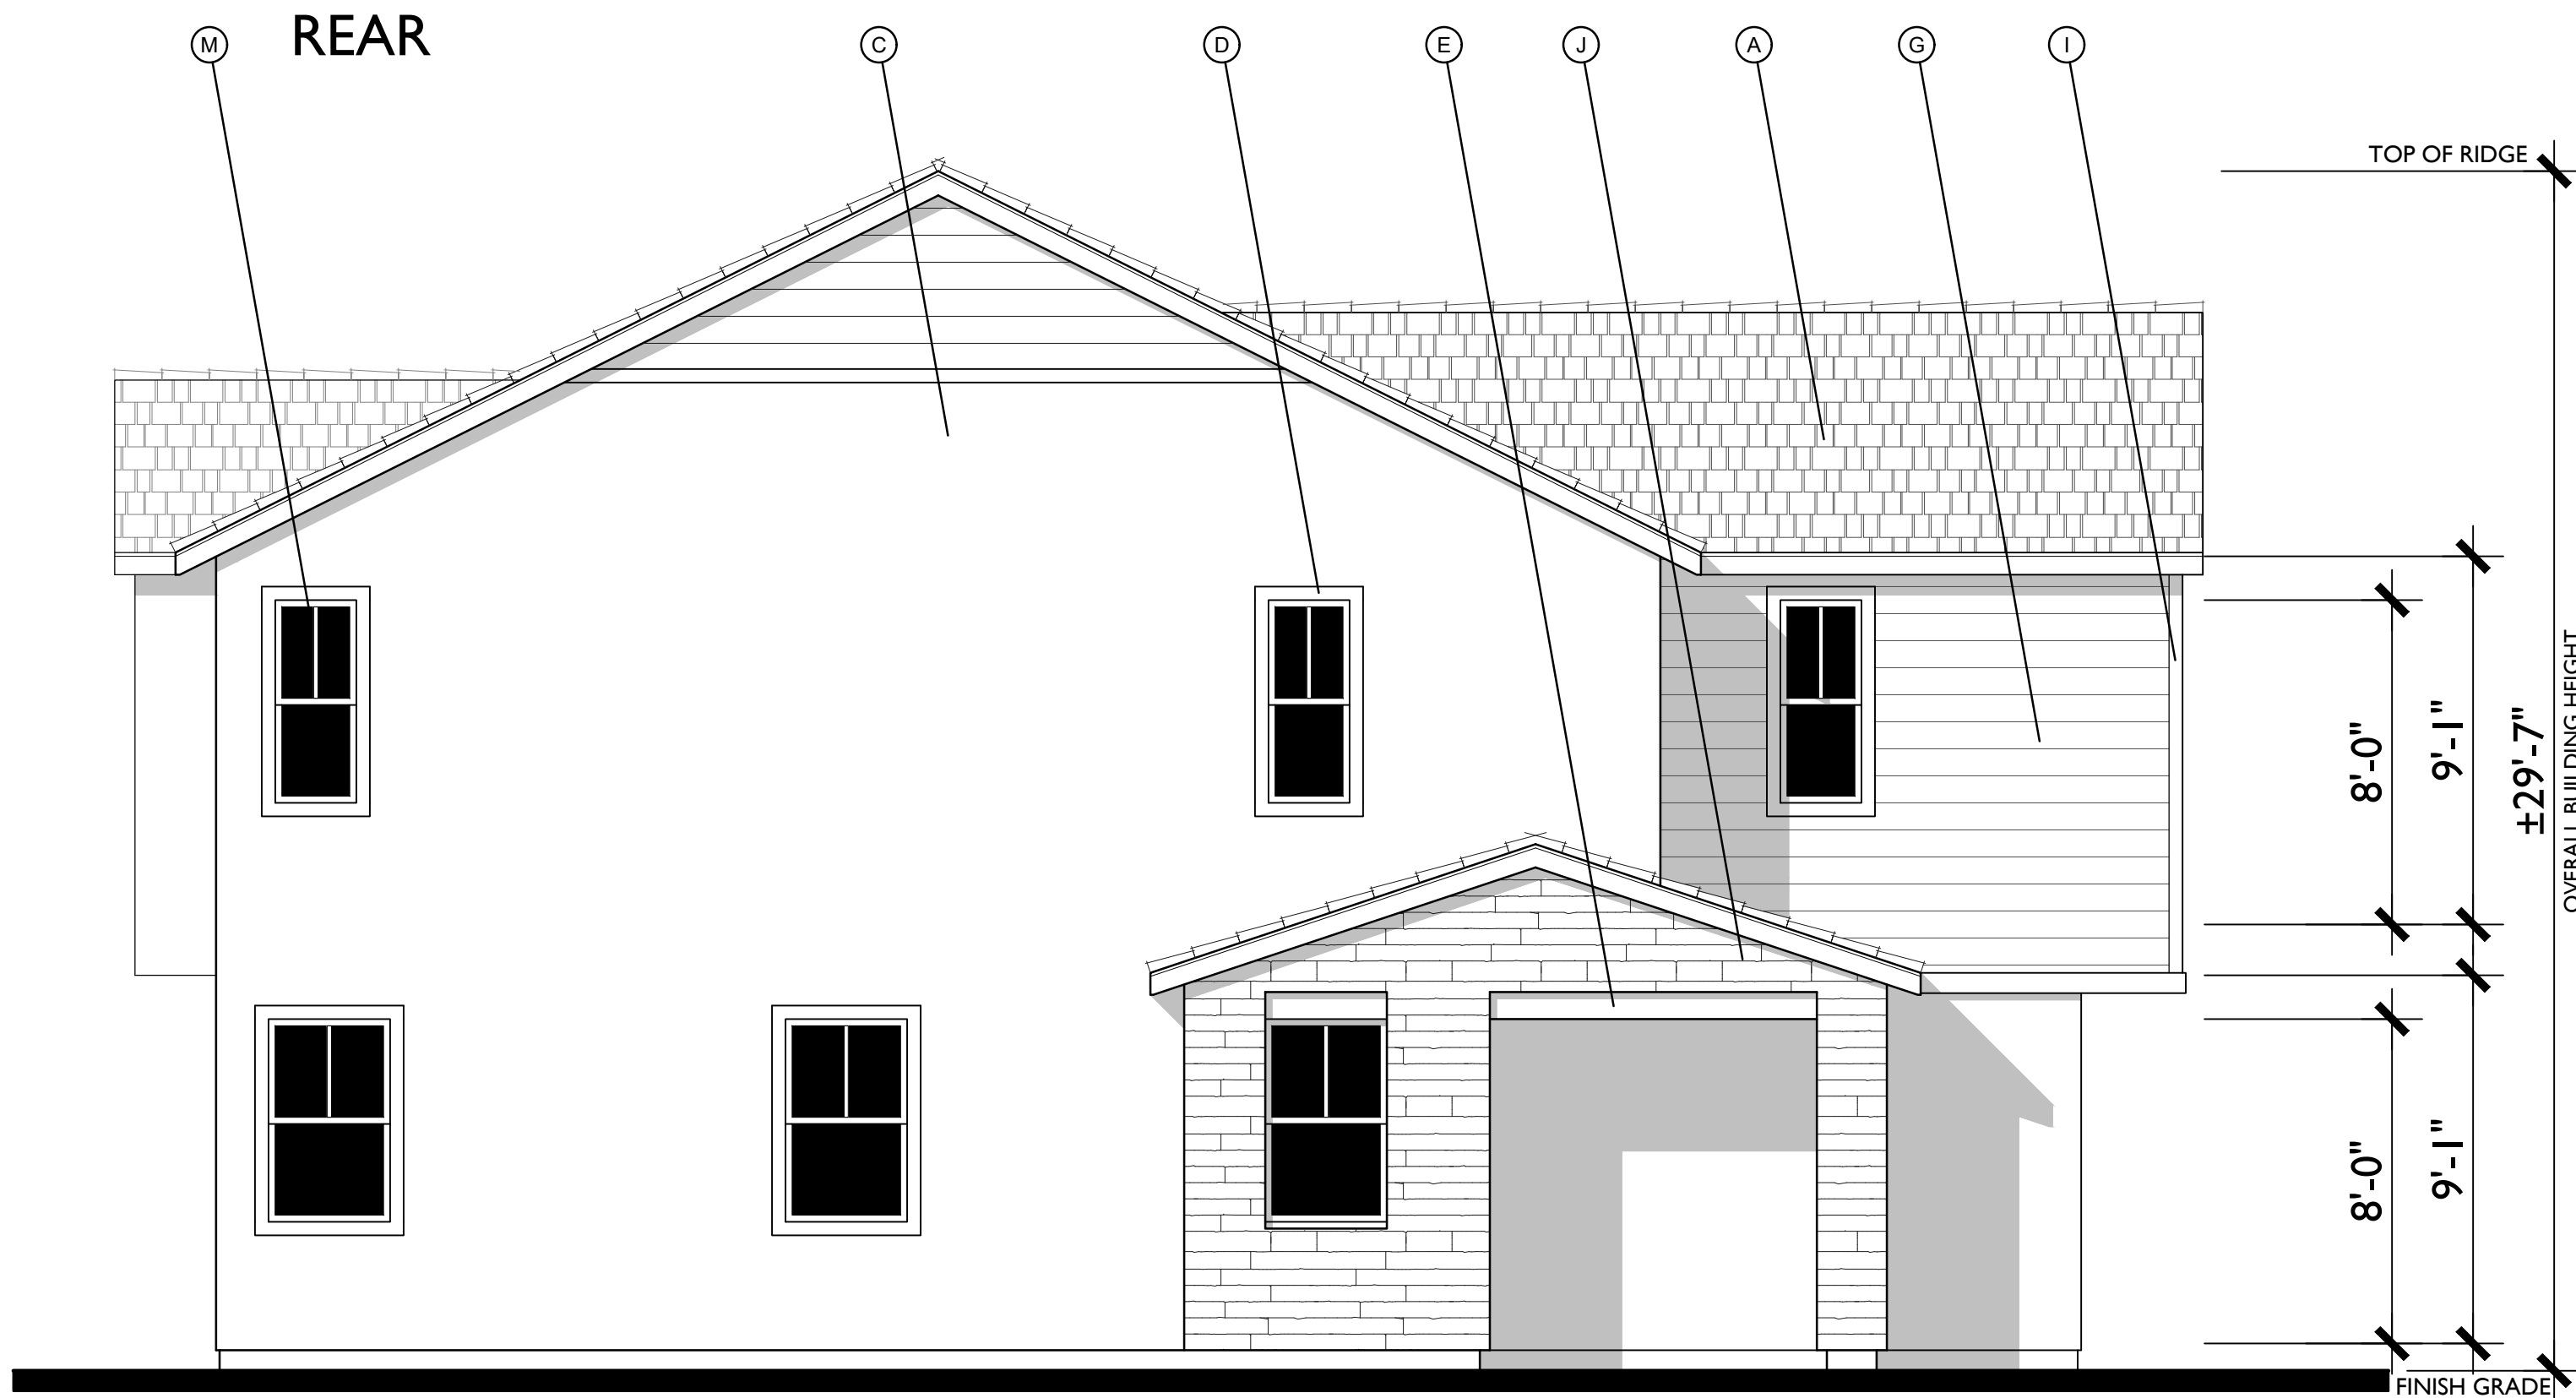
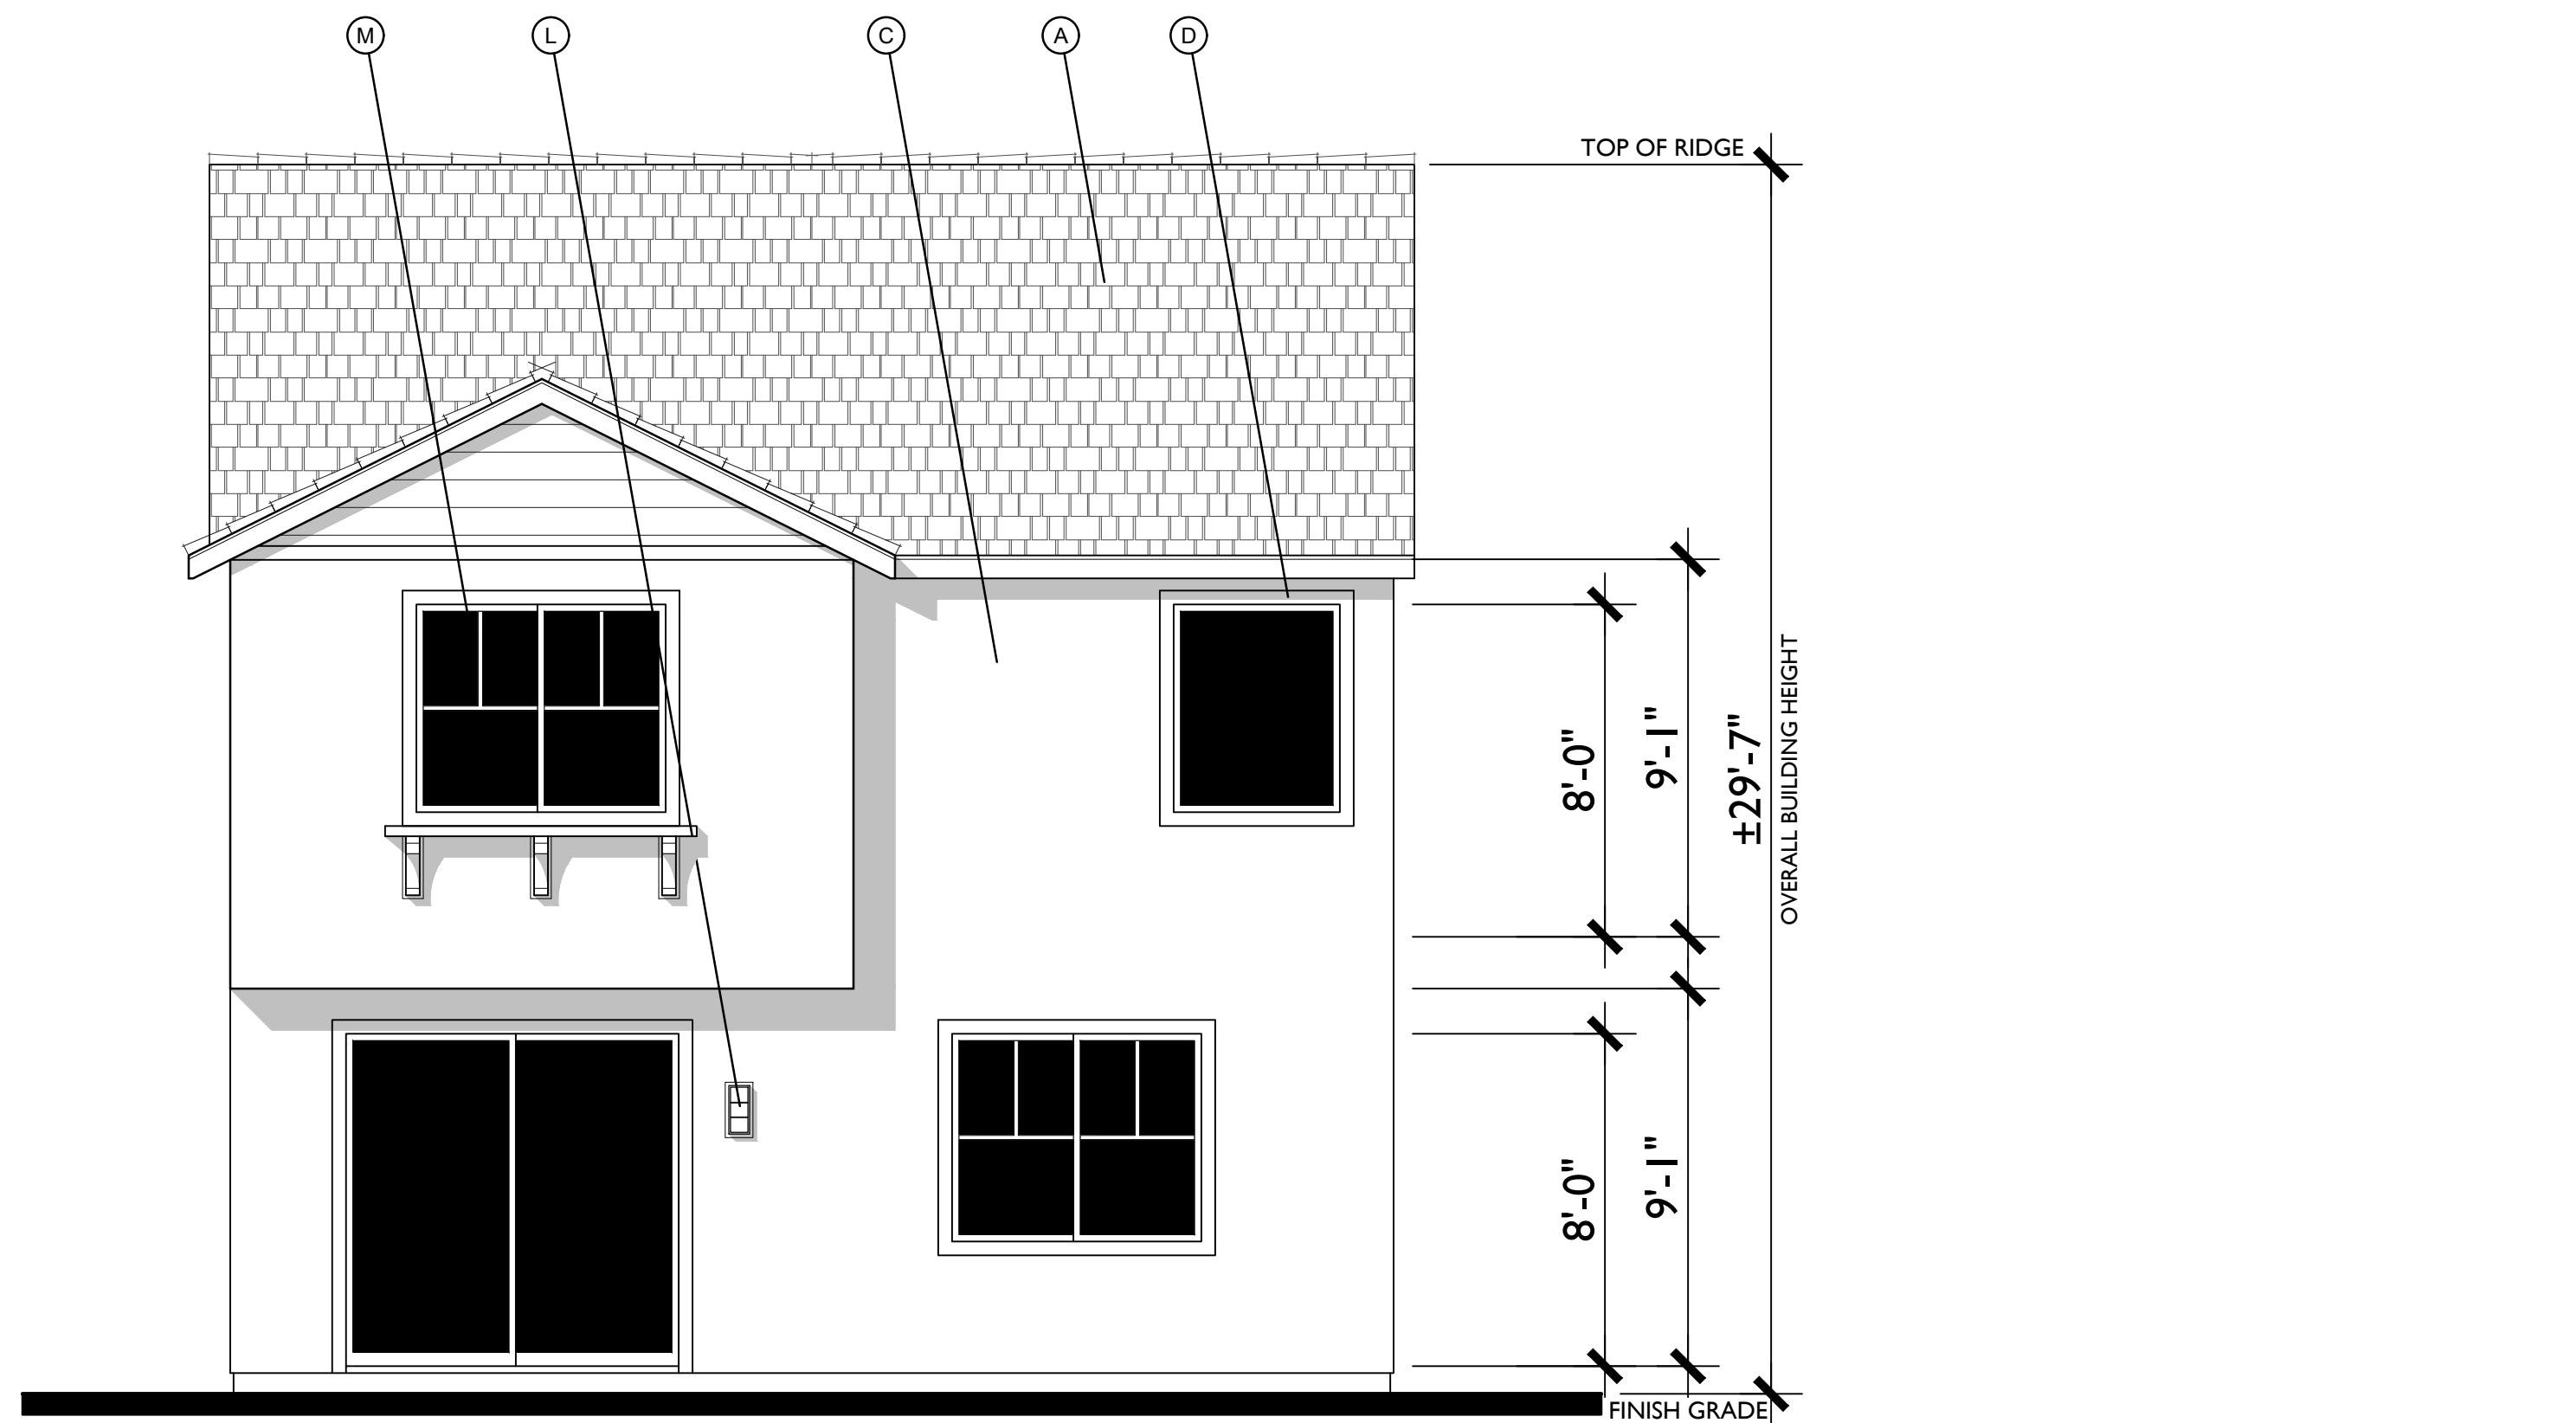


FRONT A - CONTEMPORARY RANCH
1/4"=1'-0"

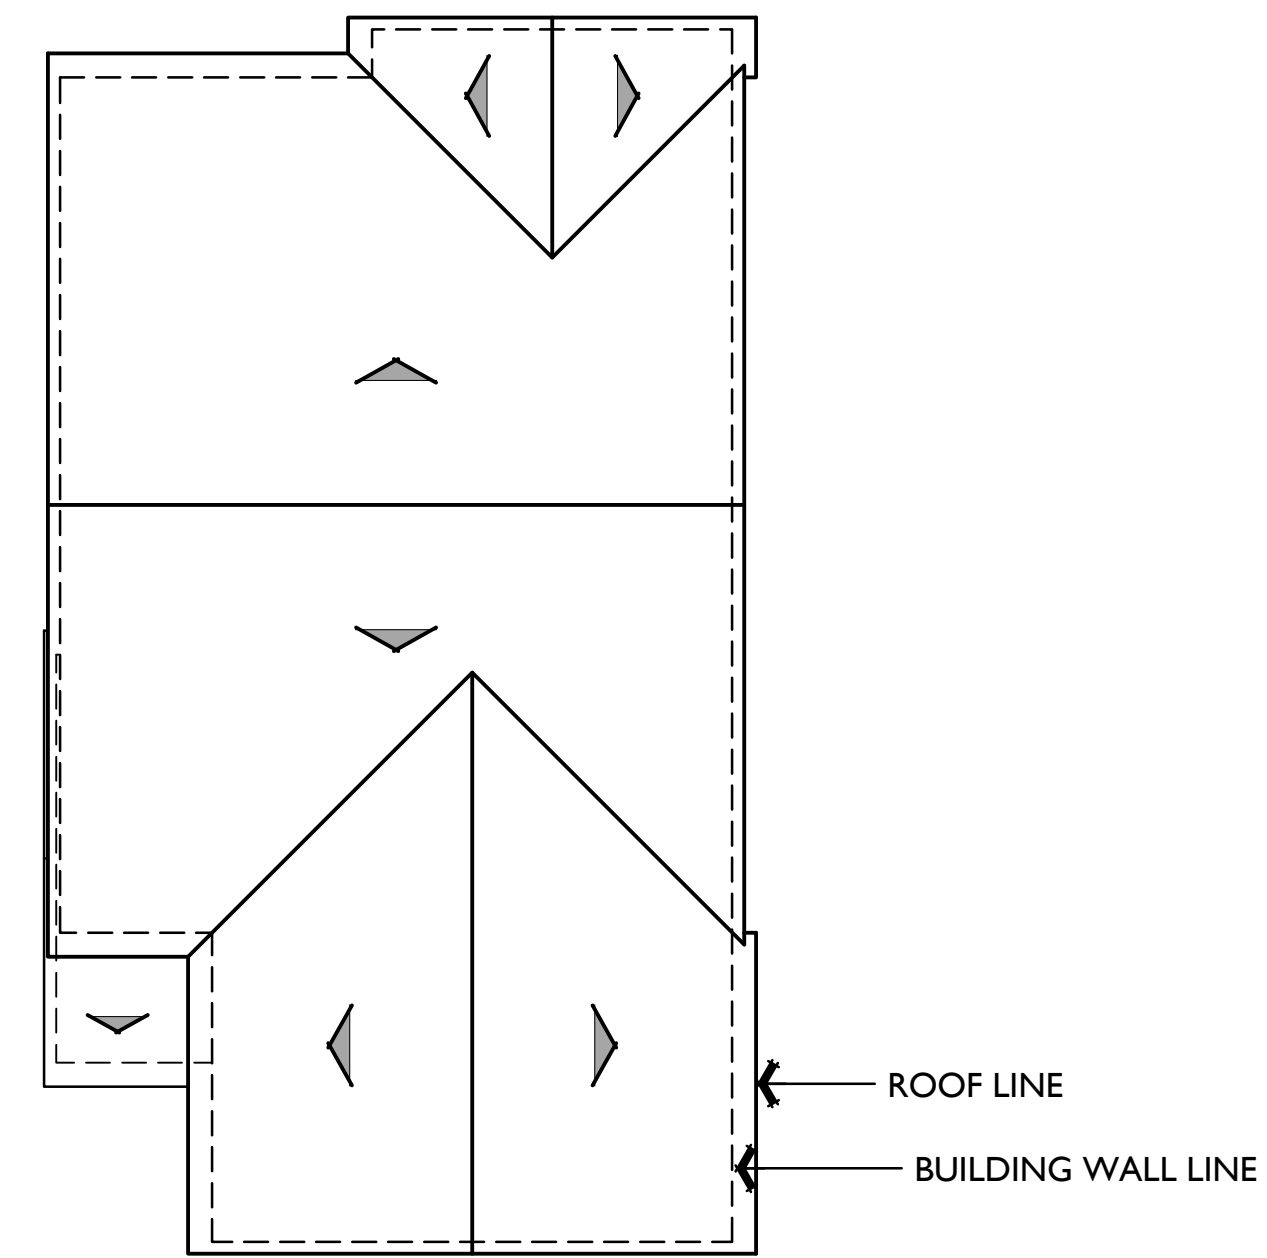

ROOF PLAN A
PITCH: 6:12
RAKE: 6"
EAVE: 12"
ROOF MATERIAL: CONCRETE FLAT TILE


- MATERIAL LEGEND
- A. CONCRETE FLAT TILE
 - B. GABLE END DETAIL
 - C. STUCCO
 - D. FOAM TRIM
 - E. RECESS HEADER
 - F. COMPOSITE SHUTTER
 - G. HORIZONTAL SIDING
 - H. BOARD AND BATTEN
 - I. CEMENTITIOUS TRIM
 - J. STONE VENEER
 - K. ROLL UP GARAGE DOOR
 - L. LIGHT FIXTURE
 - M. VINYL WINDOW

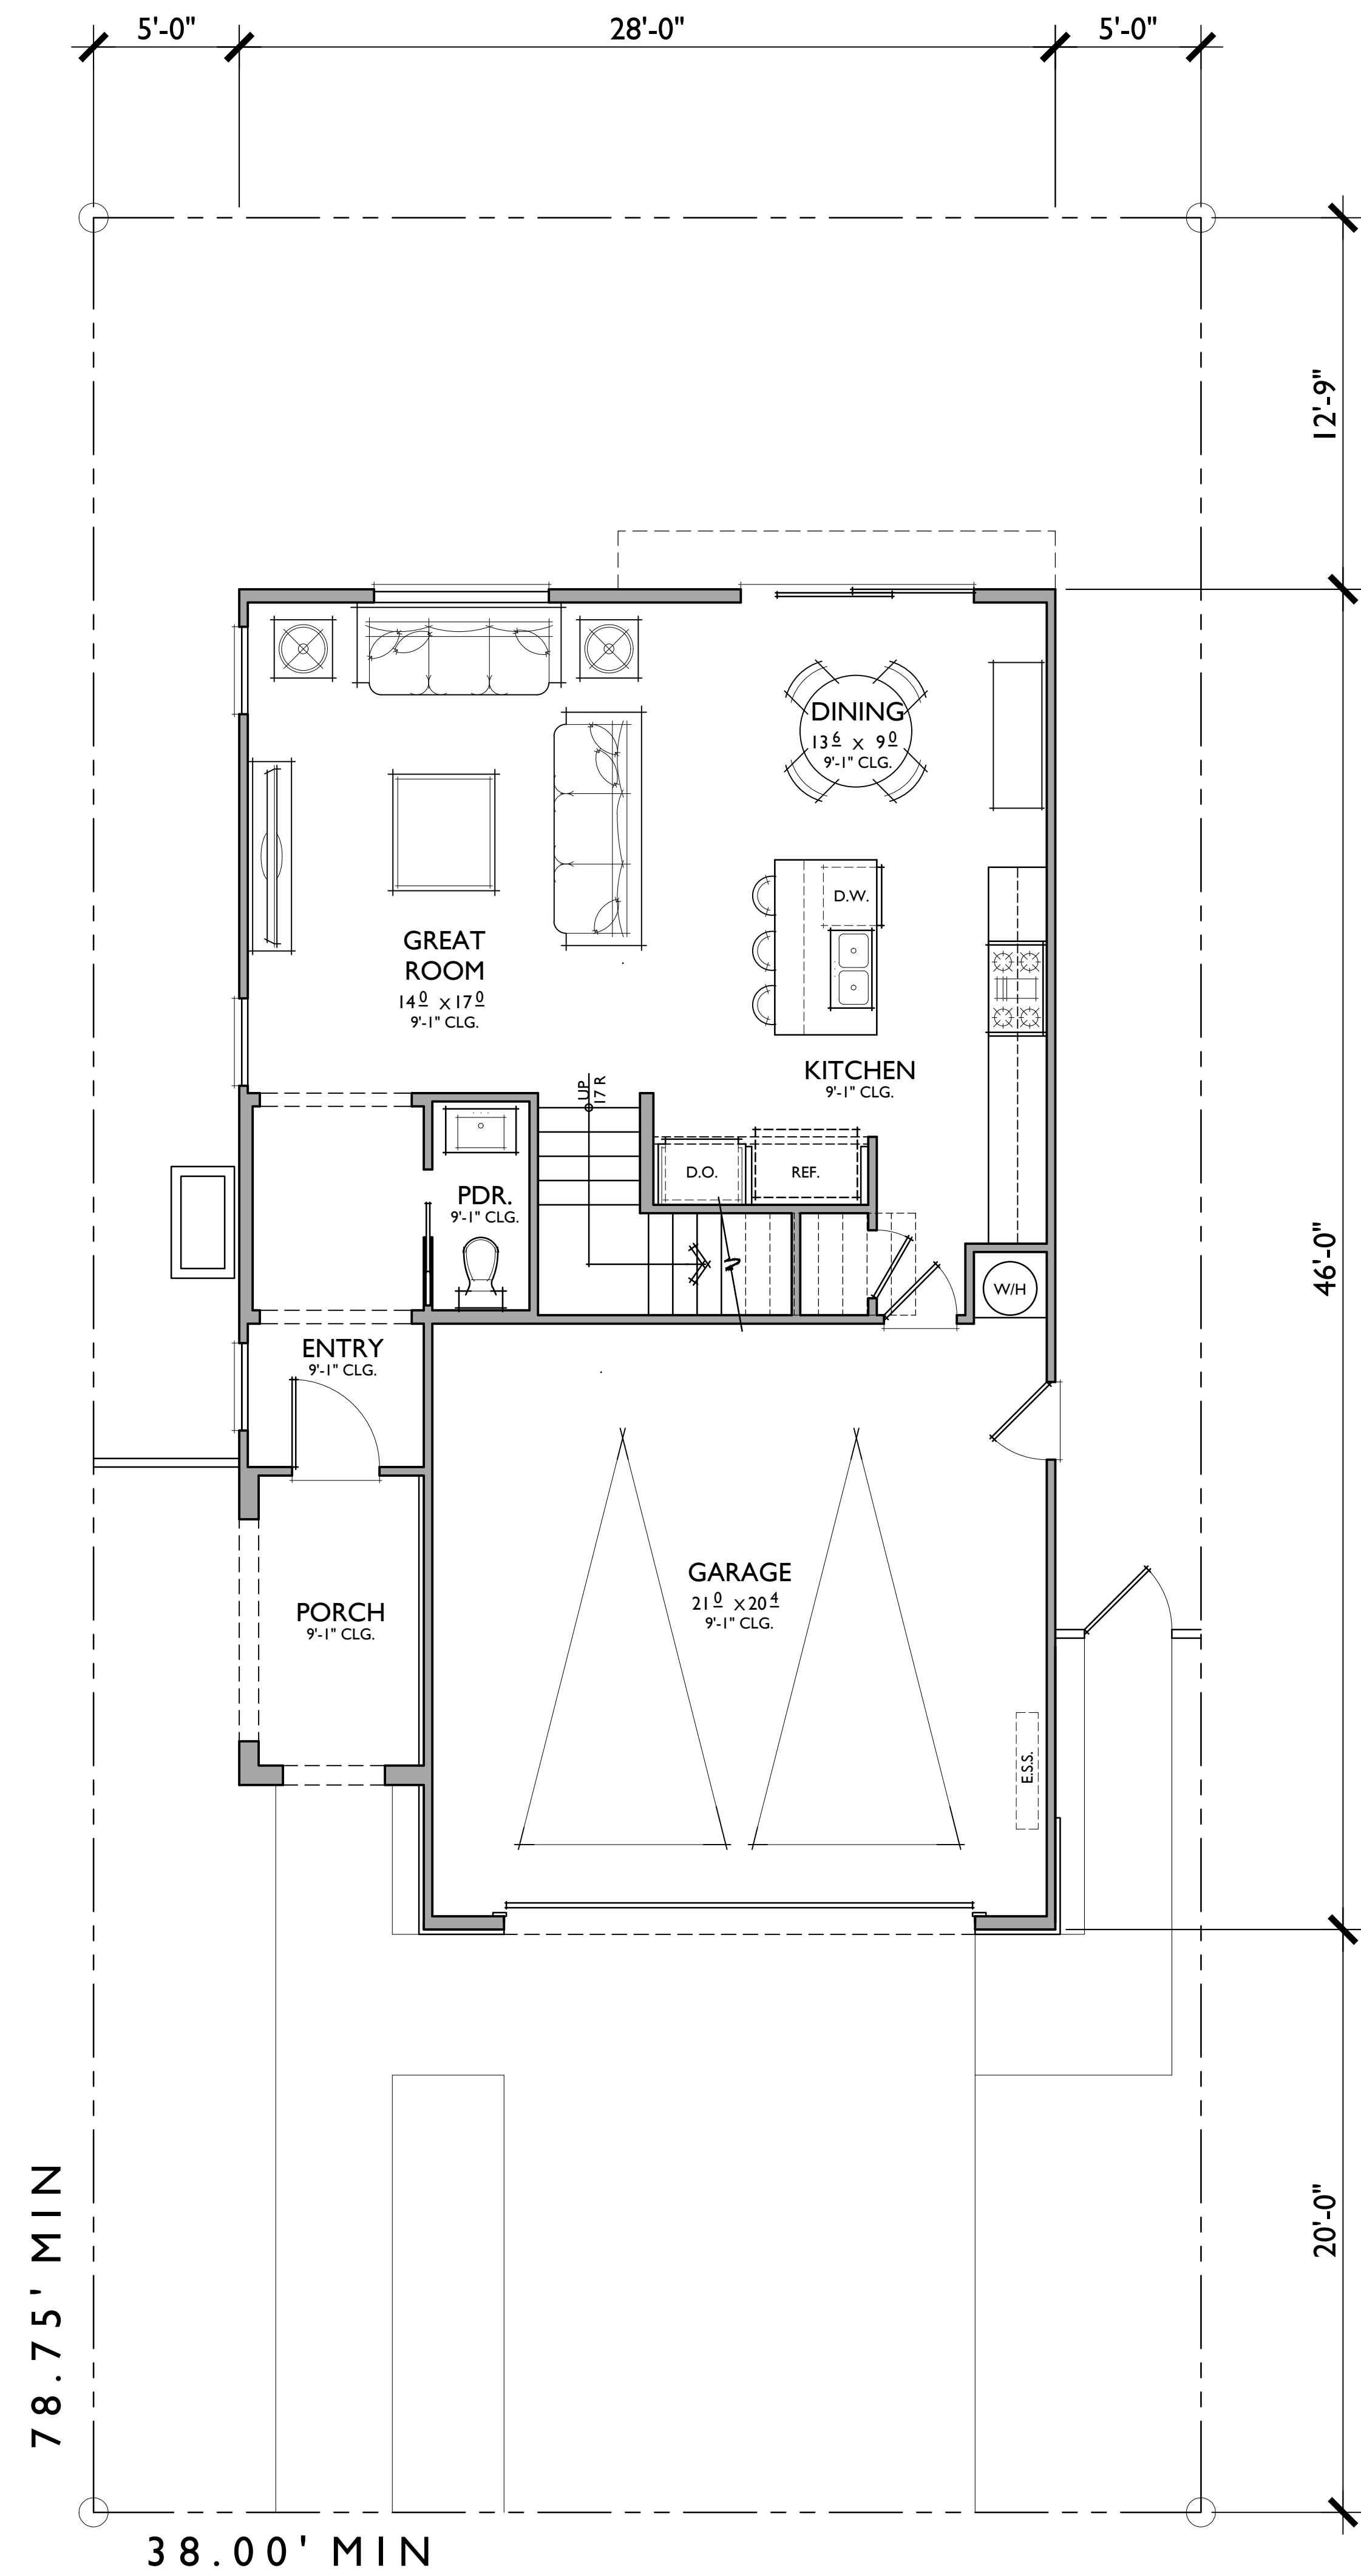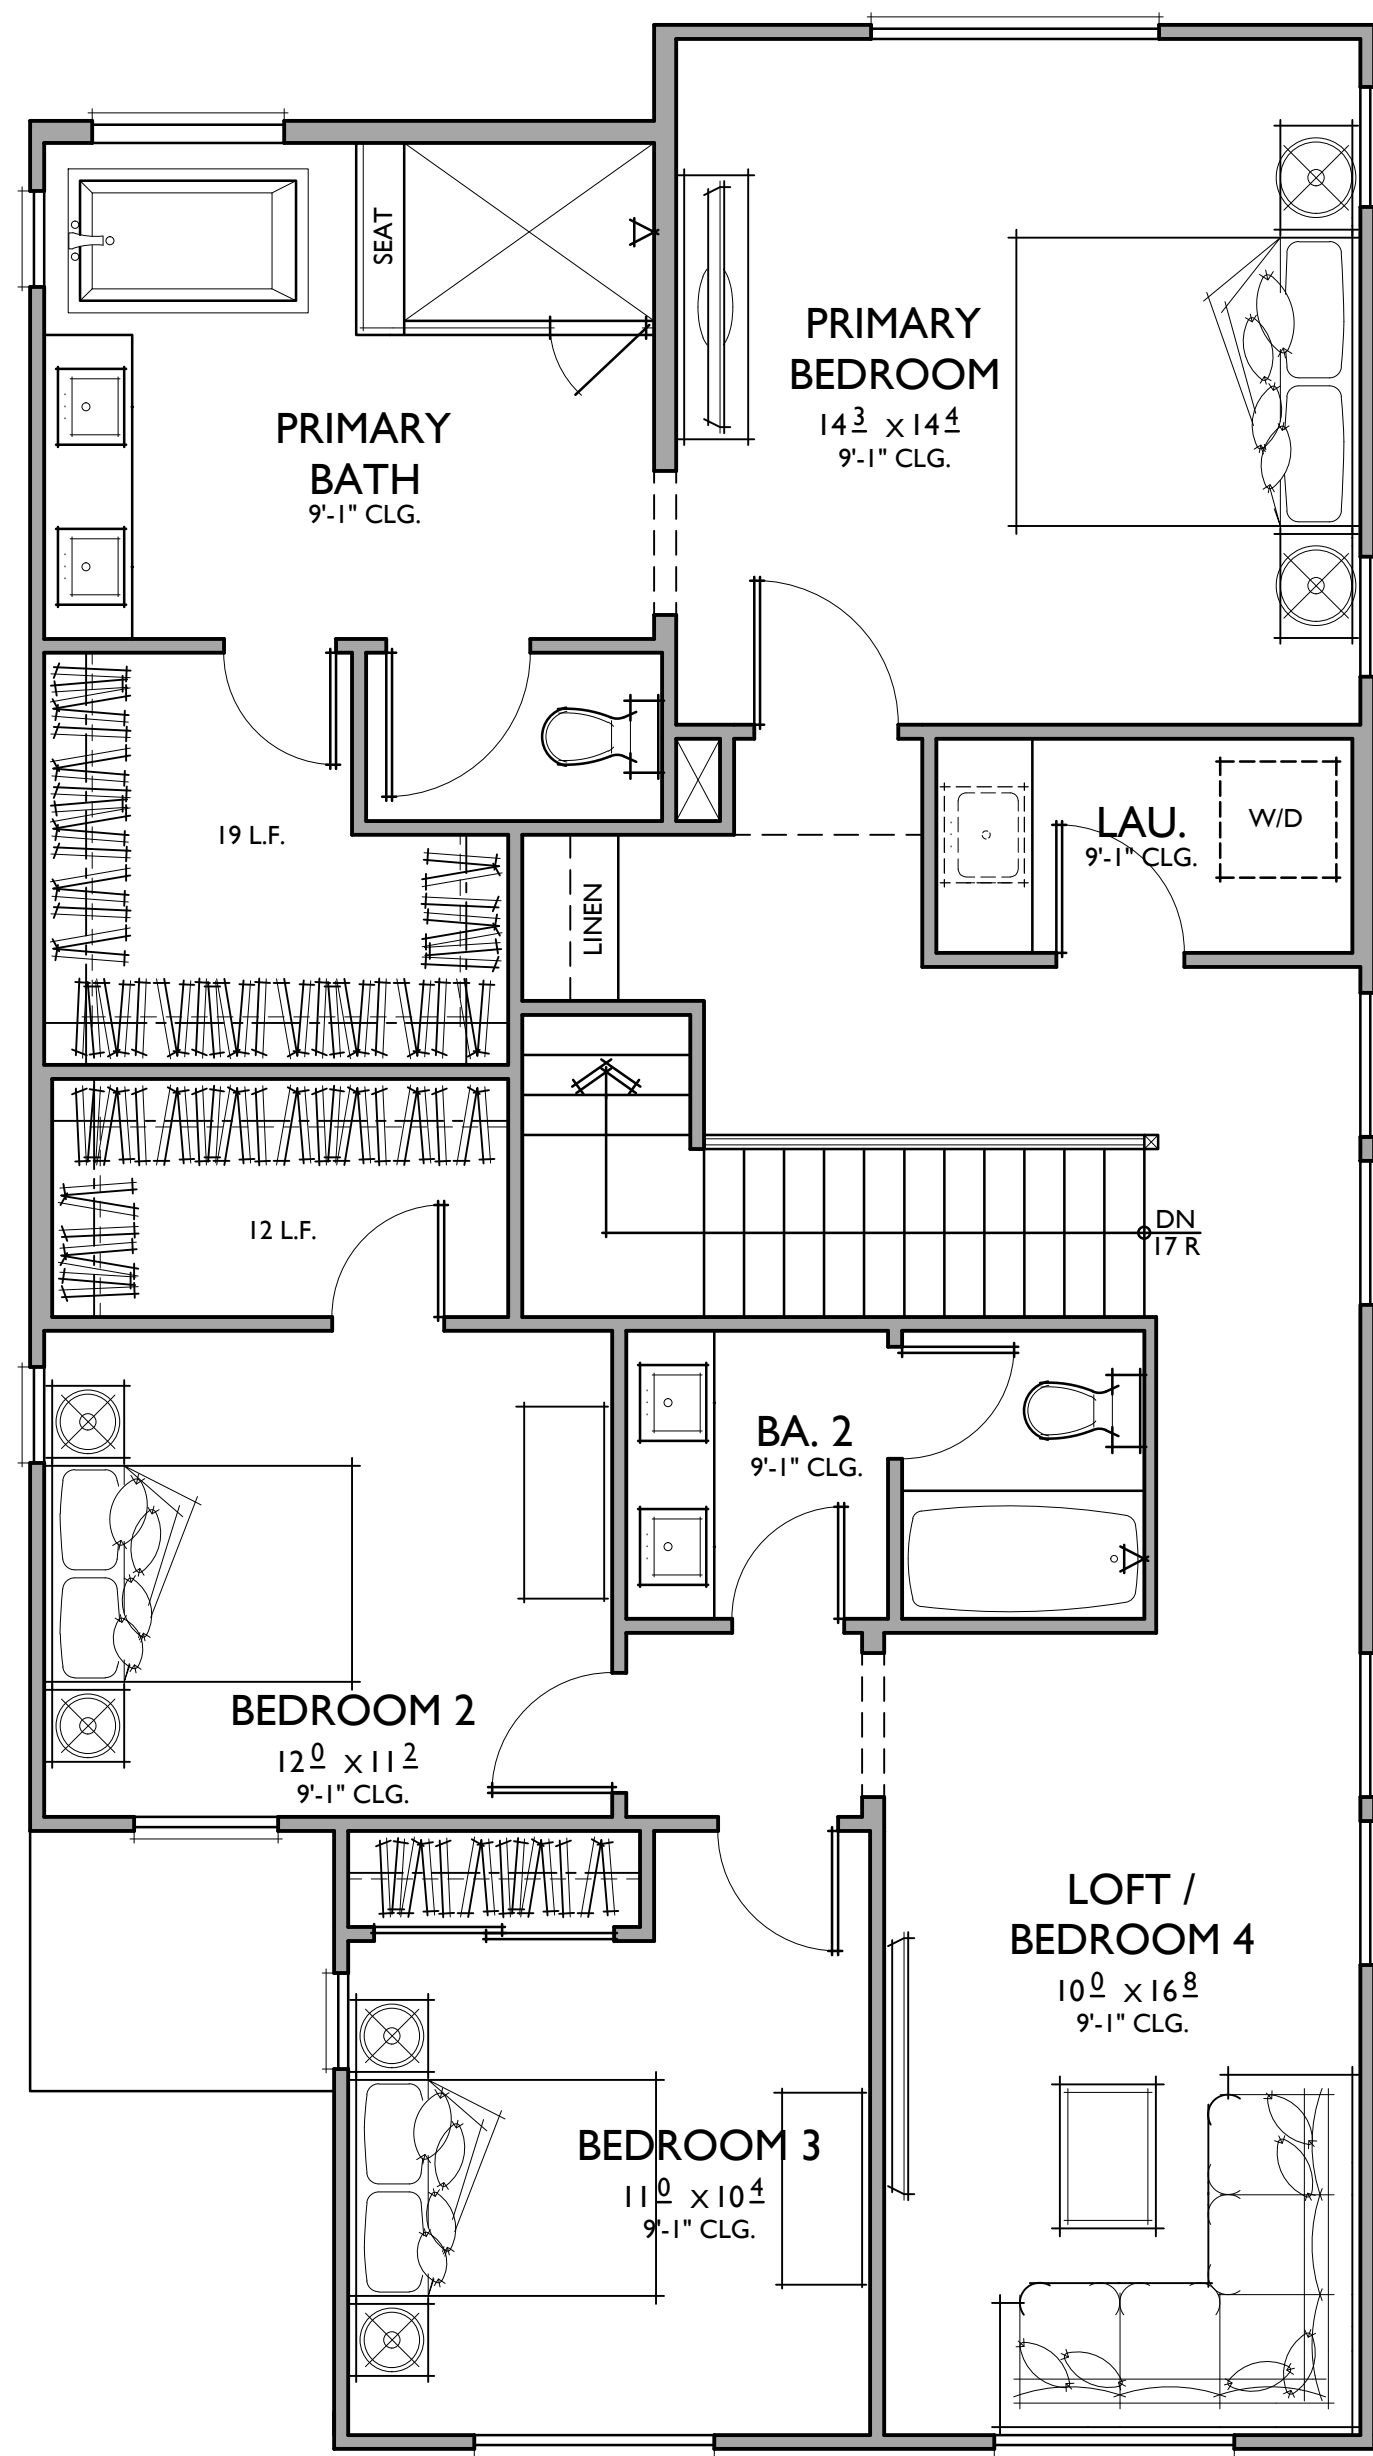


PLAN 1
 3 BEDROOMS / 2.5 BATHS + LOFT/ OPT. BED 4
 2 - CAR GARAGE

FLOOR AREA TABLE	
1ST FLOOR	734 SQ. FT.
2ND FLOOR	1,266 SQ. FT.
TOTAL LIVING	2,000 SQ. FT.
2 - CAR GARAGE	456 SQ. FT.
PORCH	#####


NOTE: SQUARE FOOTAGE MAY VARY DUE TO METHOD OF CALCULATION

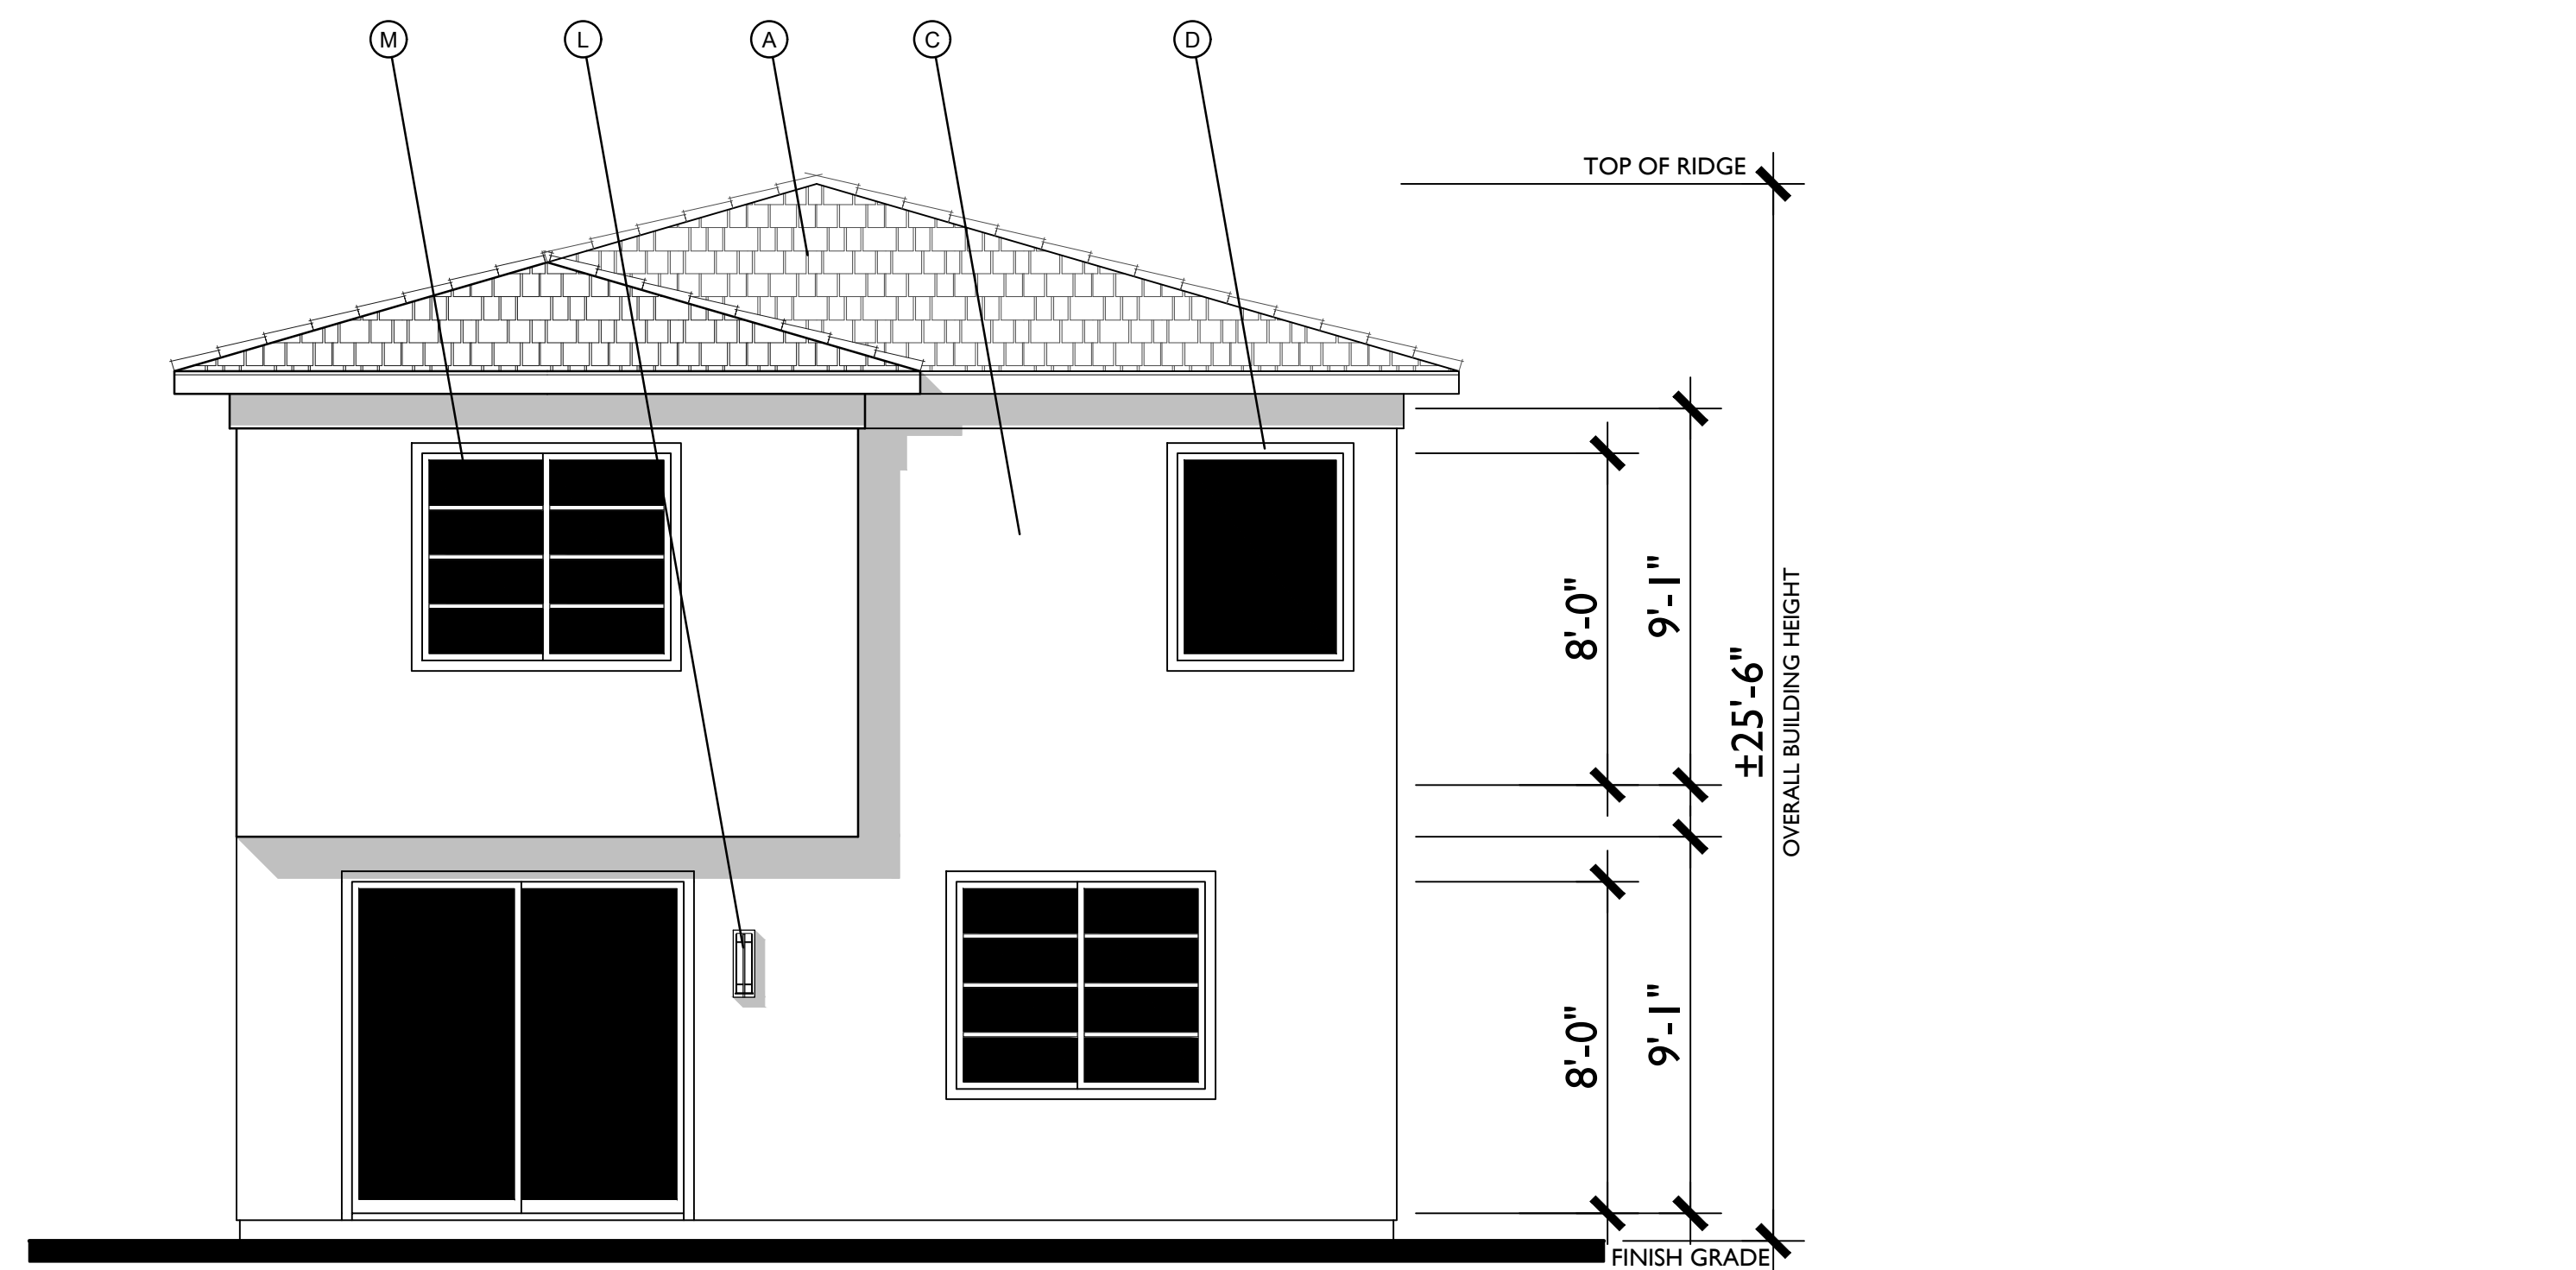

REAR

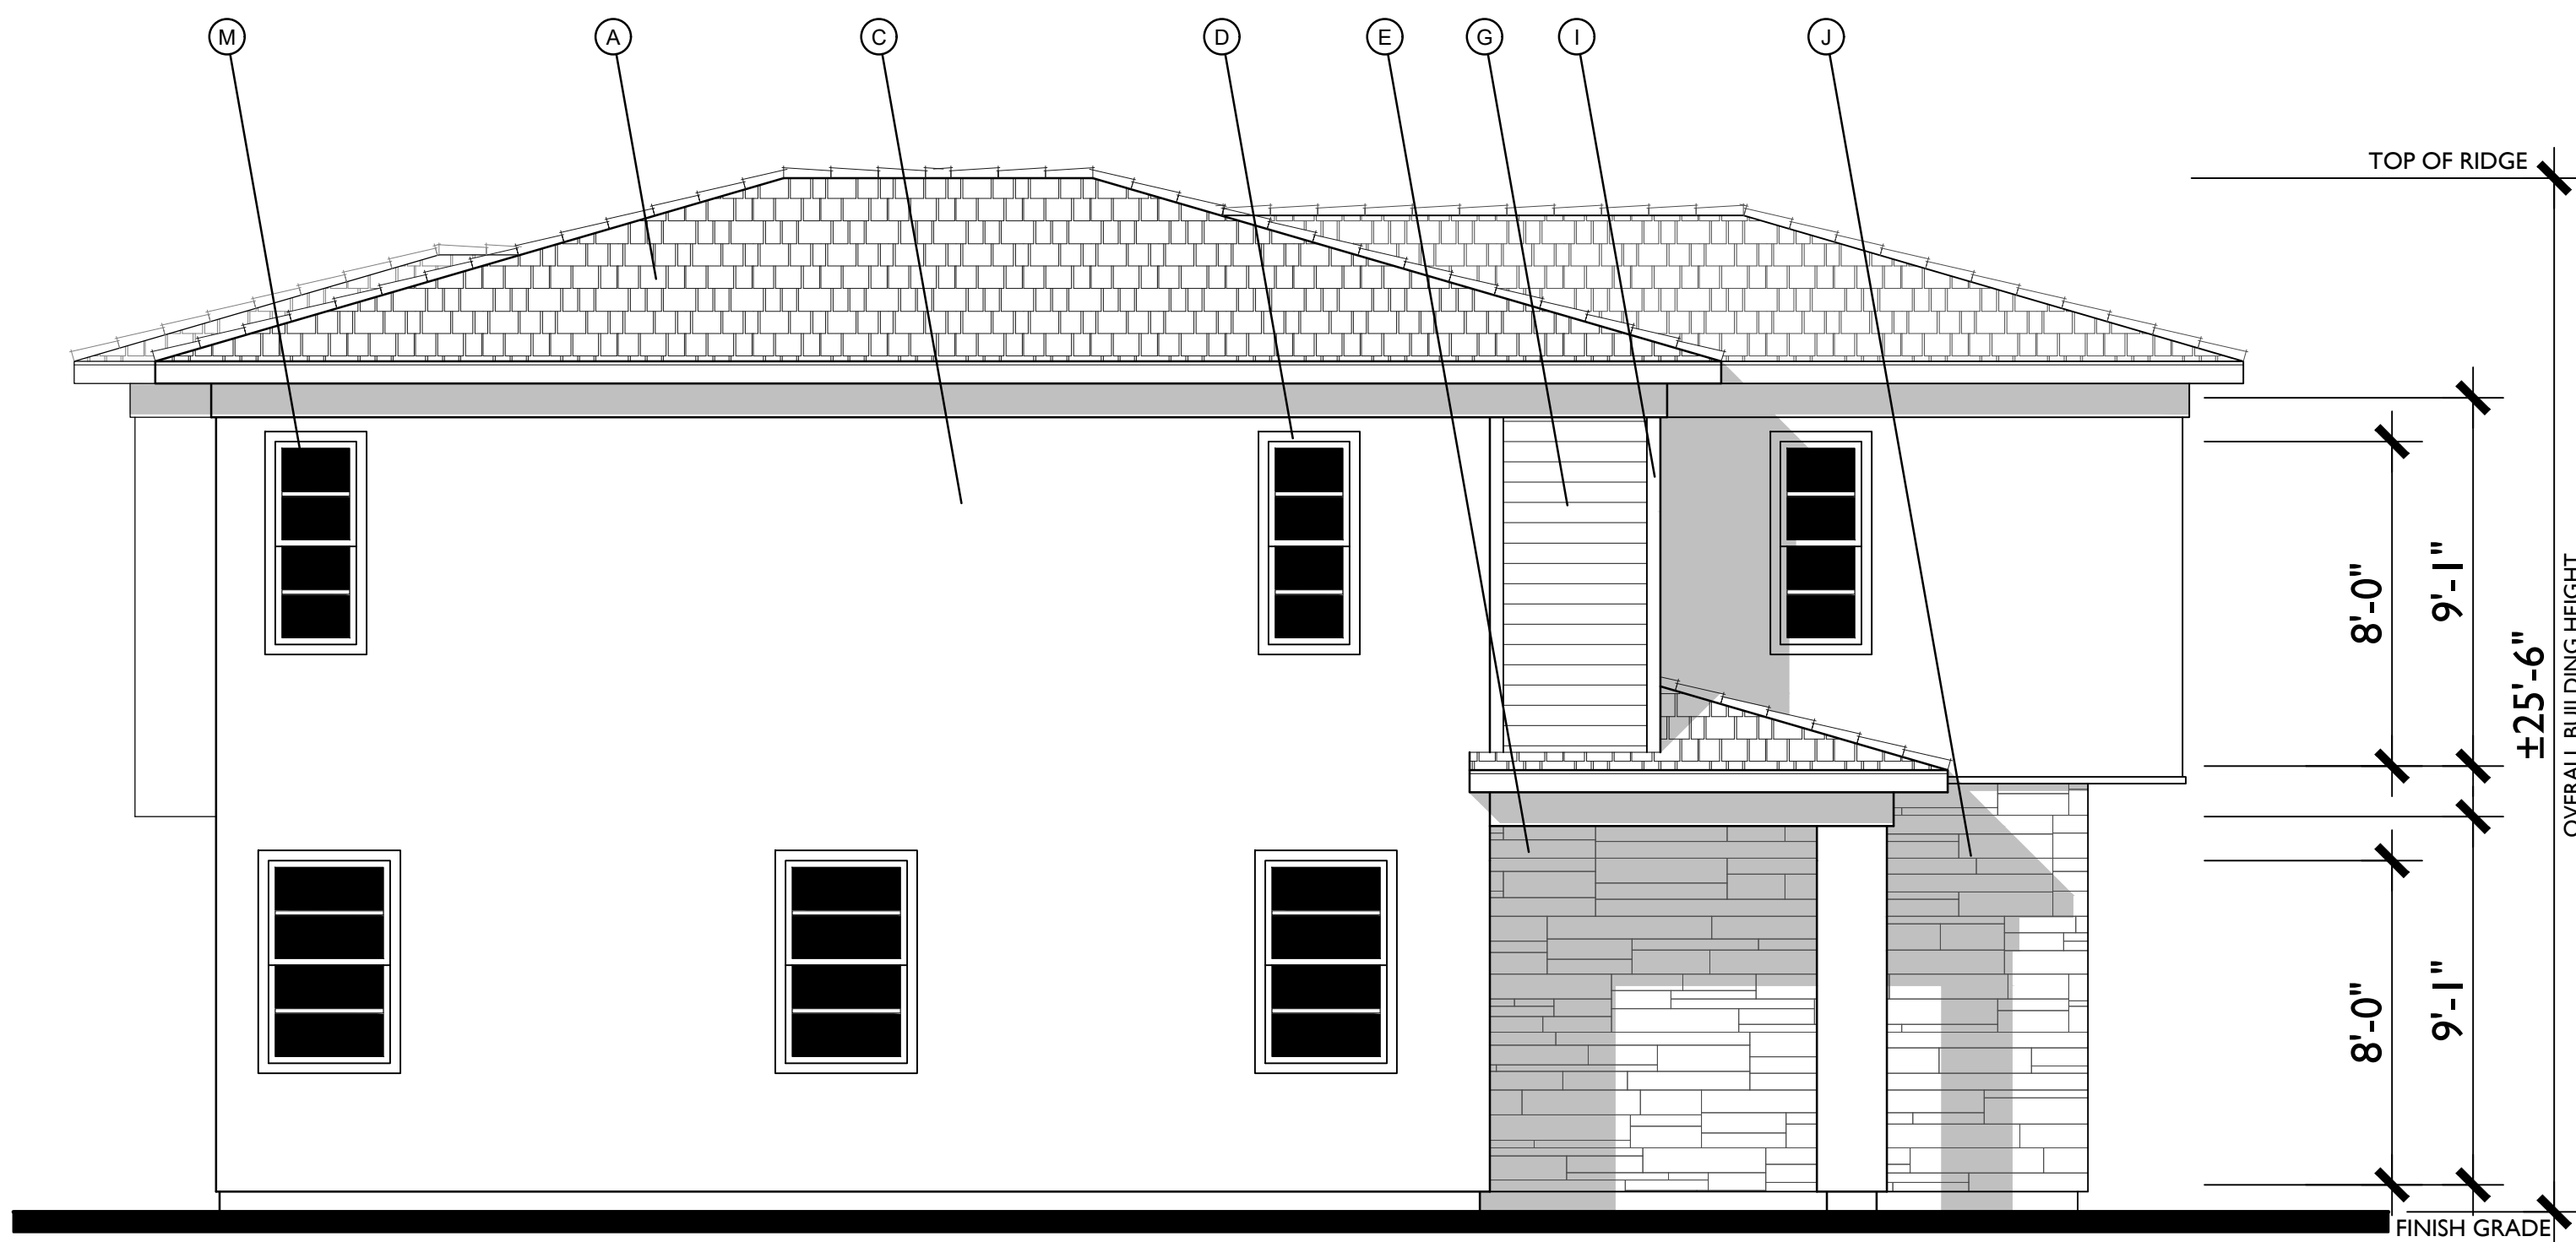

LEFT

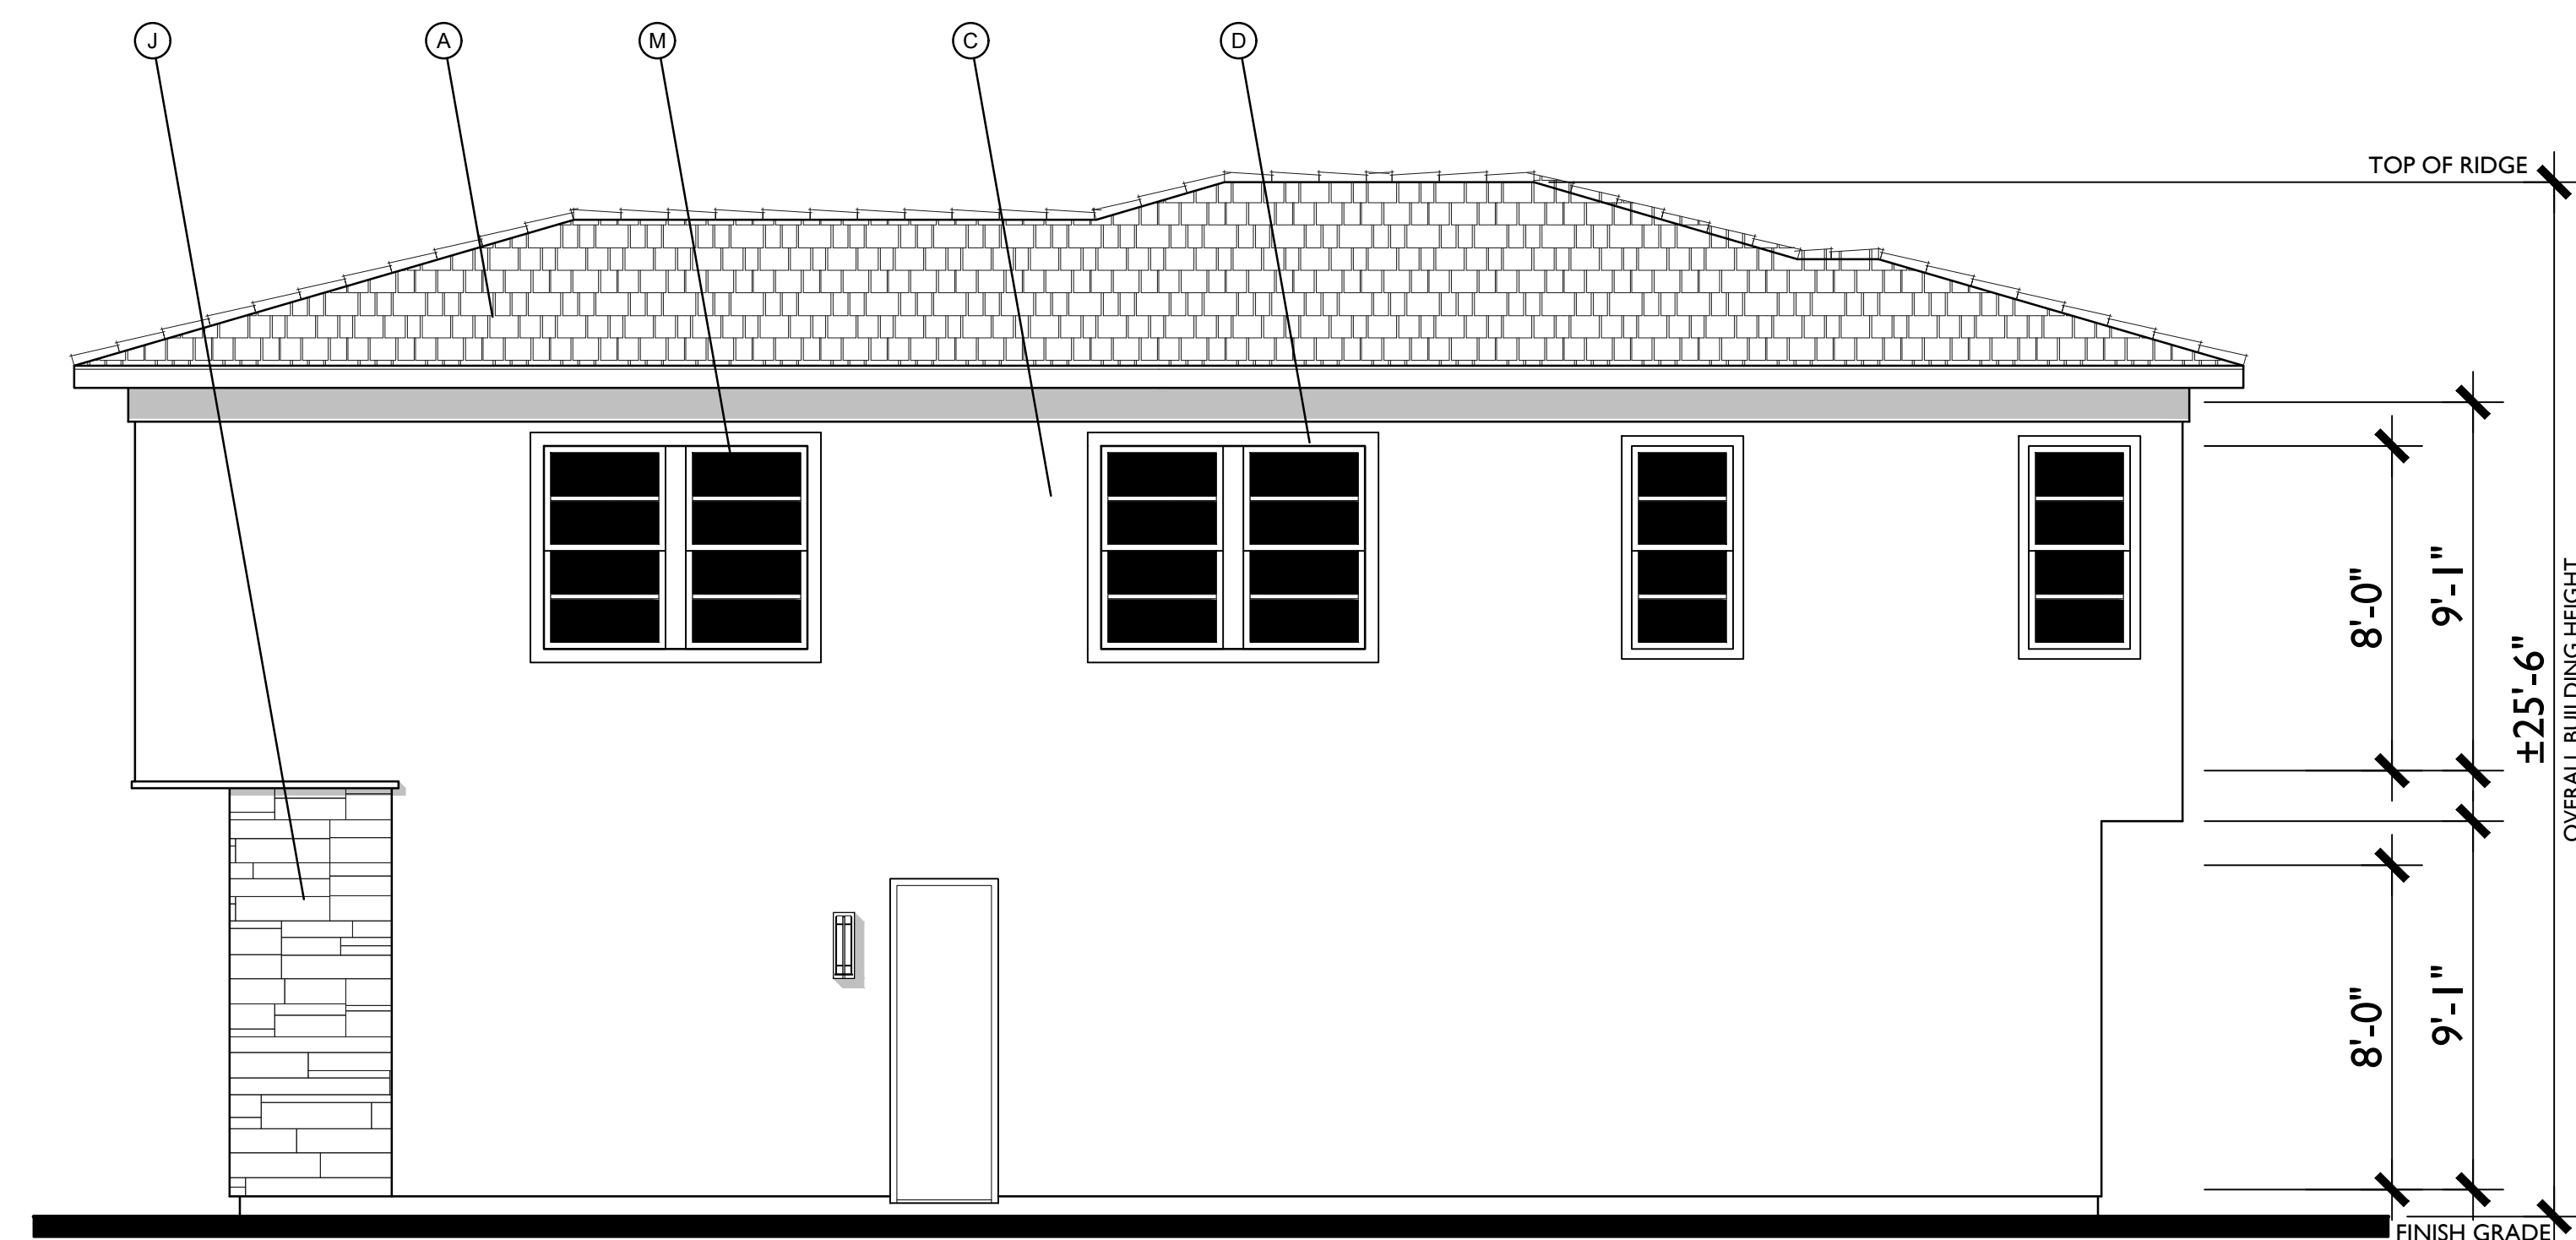


RIGHT



FRONT

B - MODERN PRAIRIE

1/4"=1'-0"


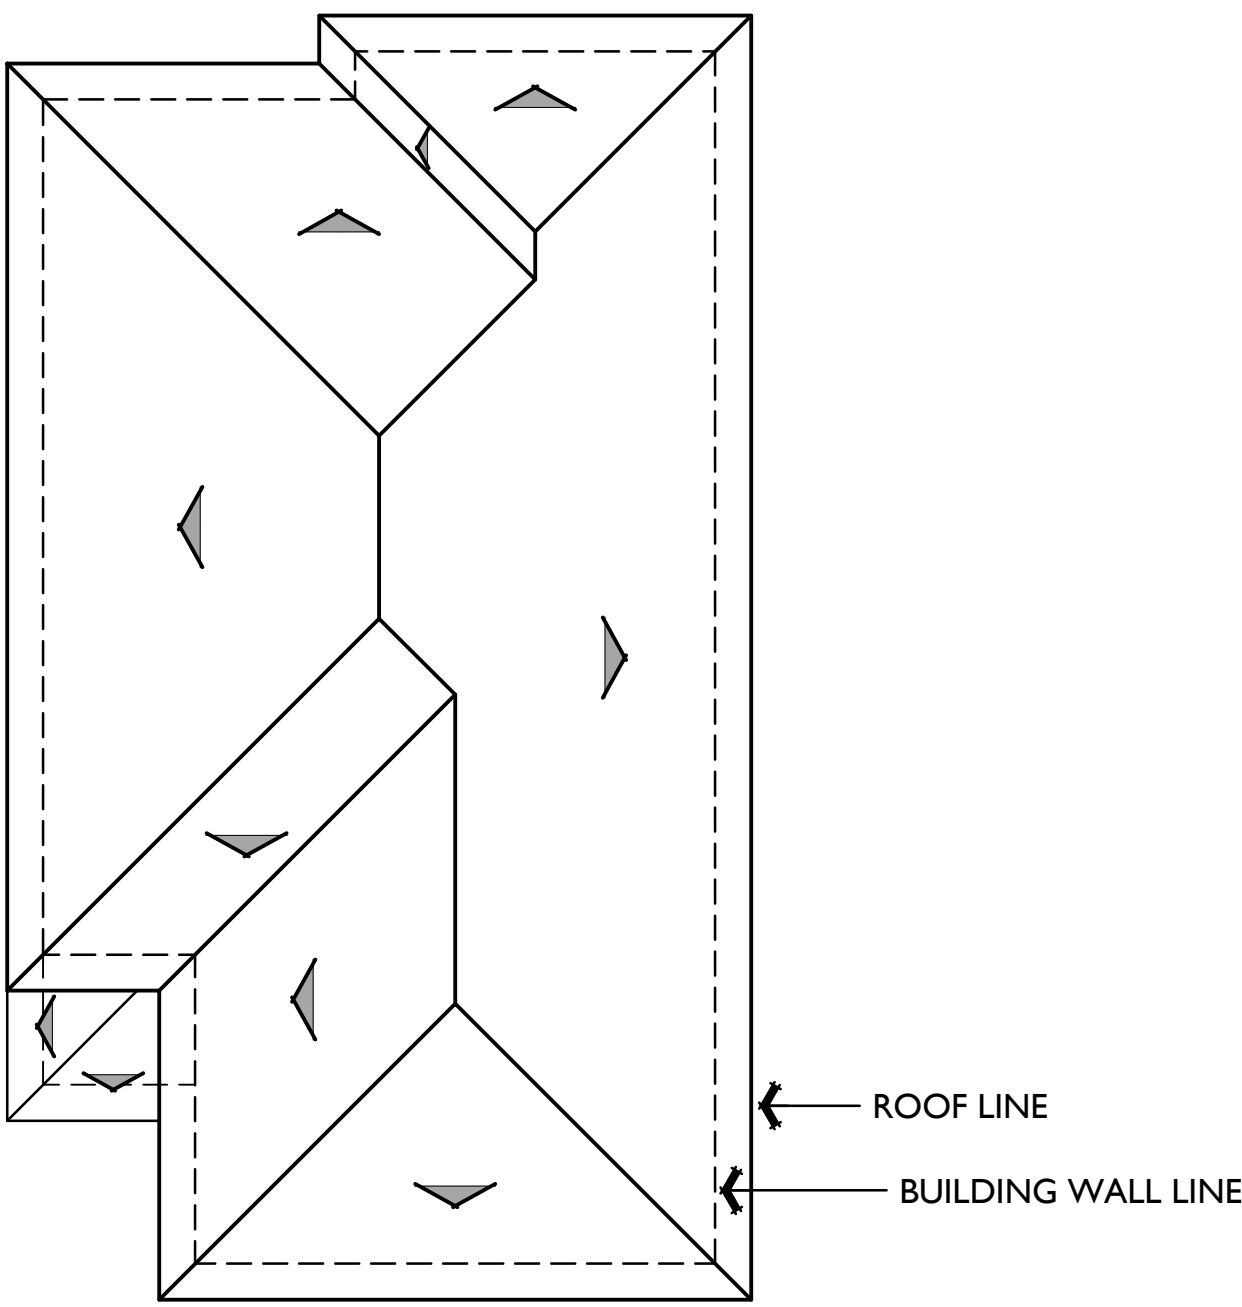


ROOF PLAN B

PITCH: 3.5:12
RAKE: N/A
EAVE: 18"
ROOF MATERIAL: CONCRETE FLAT TILE

MATERIAL LEGEND

- A. CONCRETE FLAT TILE
- B. GABLE END DETAIL
- C. STUCCO
- D. FOAM TRIM
- E. RECESS HEADER
- F. COMPOSITE SHUTTER
- G. HORIZONTAL SIDING
- H. BOARD AND BATTEN
- I. CEMENTITIOUS TRIM
- J. STONE VENEER
- K. ROLL UP GARAGE DOOR
- L. LIGHT FIXTURE
- M. VINYL WINDOW

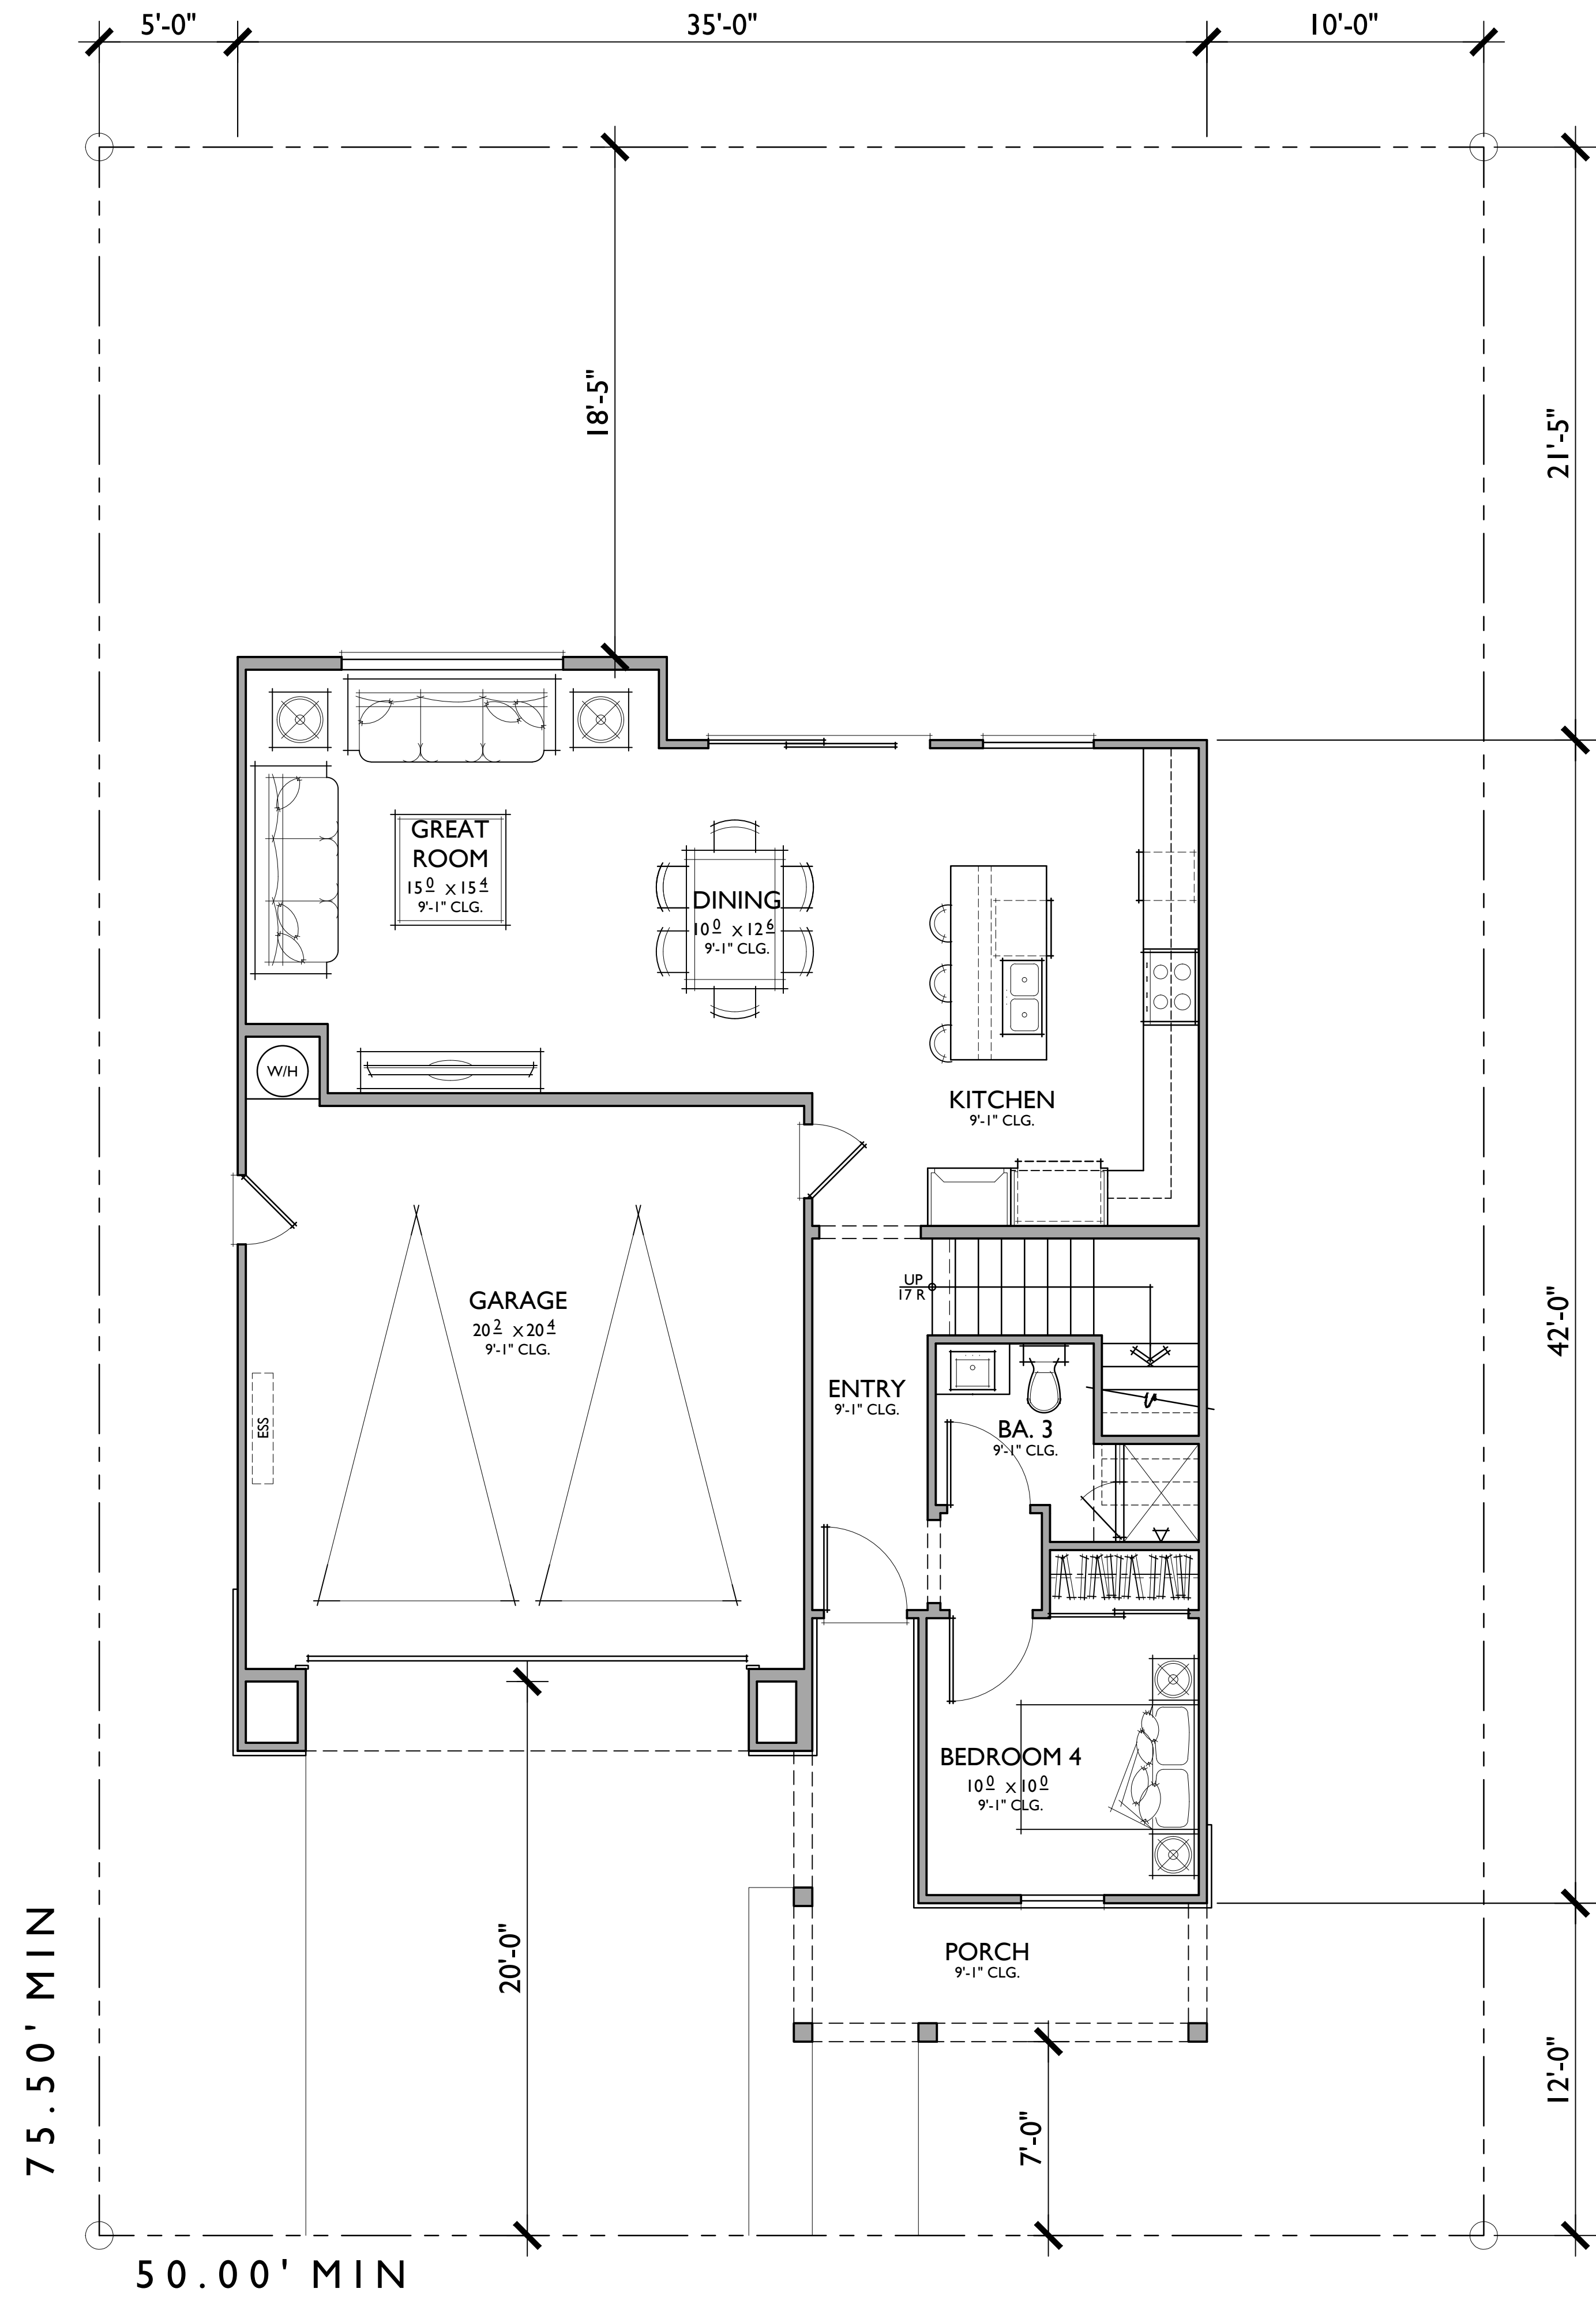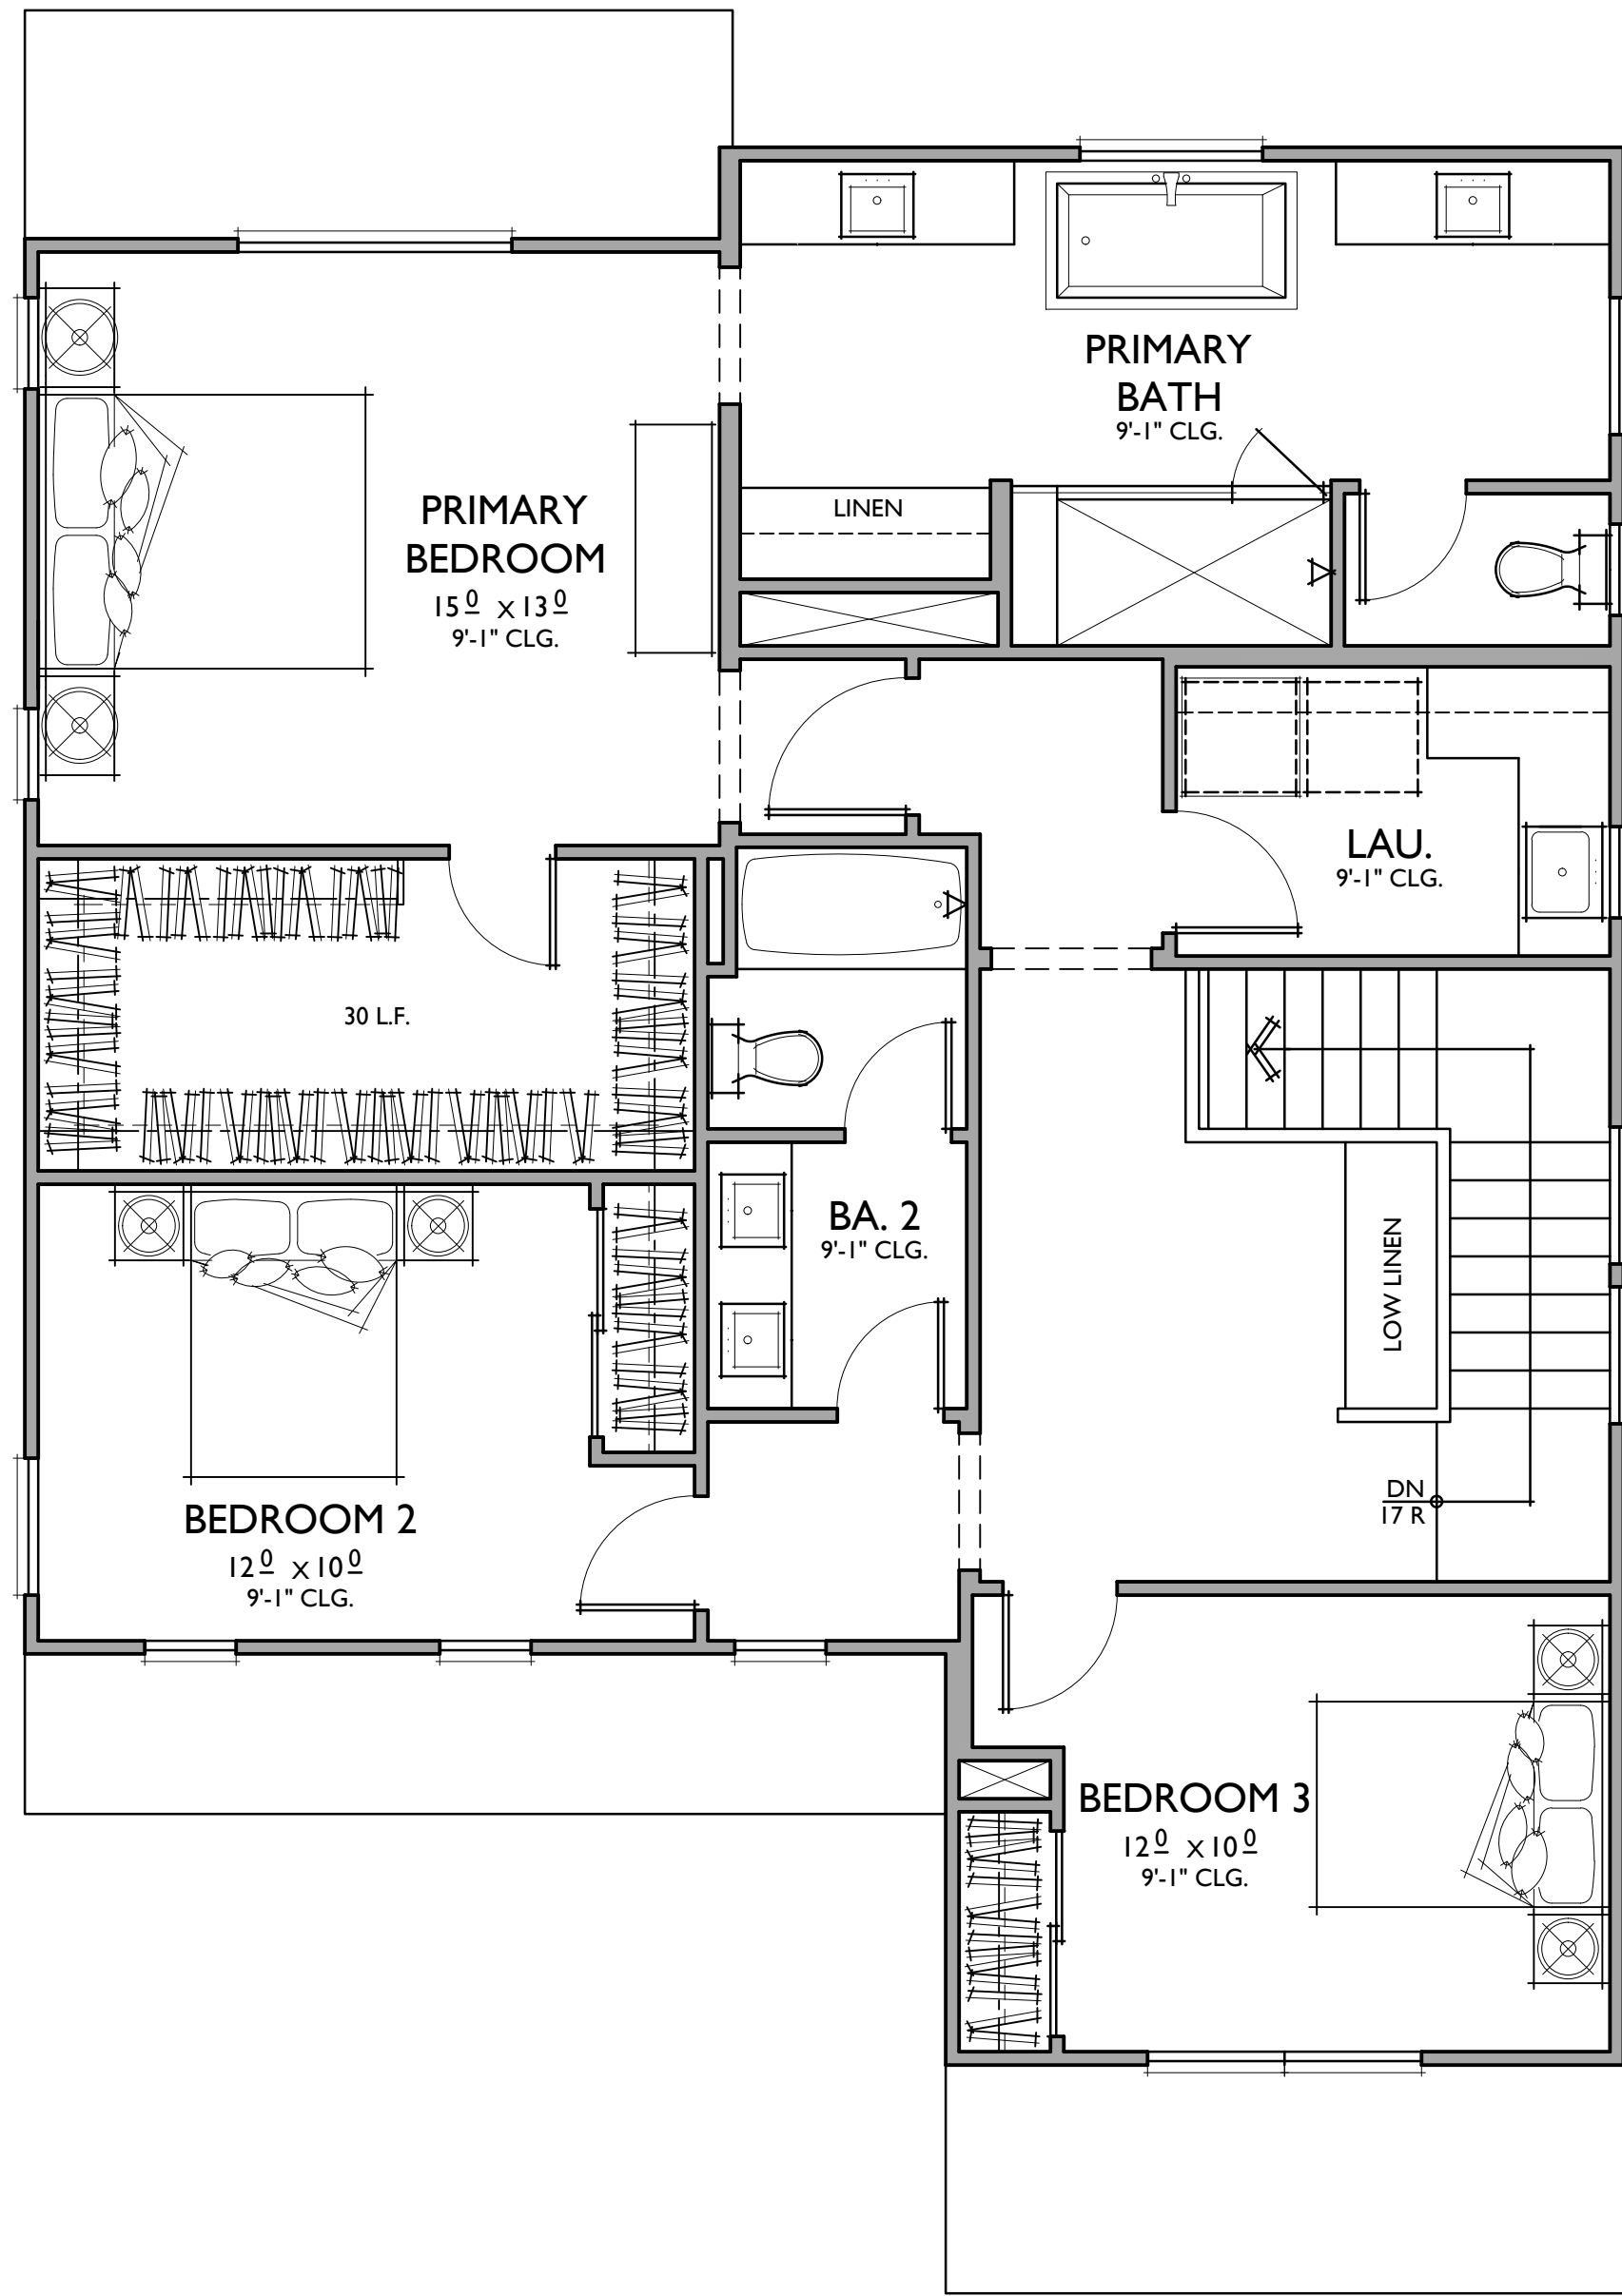


PLAN 2


4 BEDROOMS / 3 BATHS
2 - CAR GARAGE

FLOOR AREA TABLE	
1ST FLOOR	878 SQ. FT.
2ND FLOOR	1,186 SQ. FT.
TOTAL LIVING	2,064 SQ. FT.
2 - CAR GARAGE	433 SQ. FT.
PORCH	119 SQ. FT.


NOTE: SQUARE FOOTAGE MAY VARY DUE TO METHOD OF CALCULATION

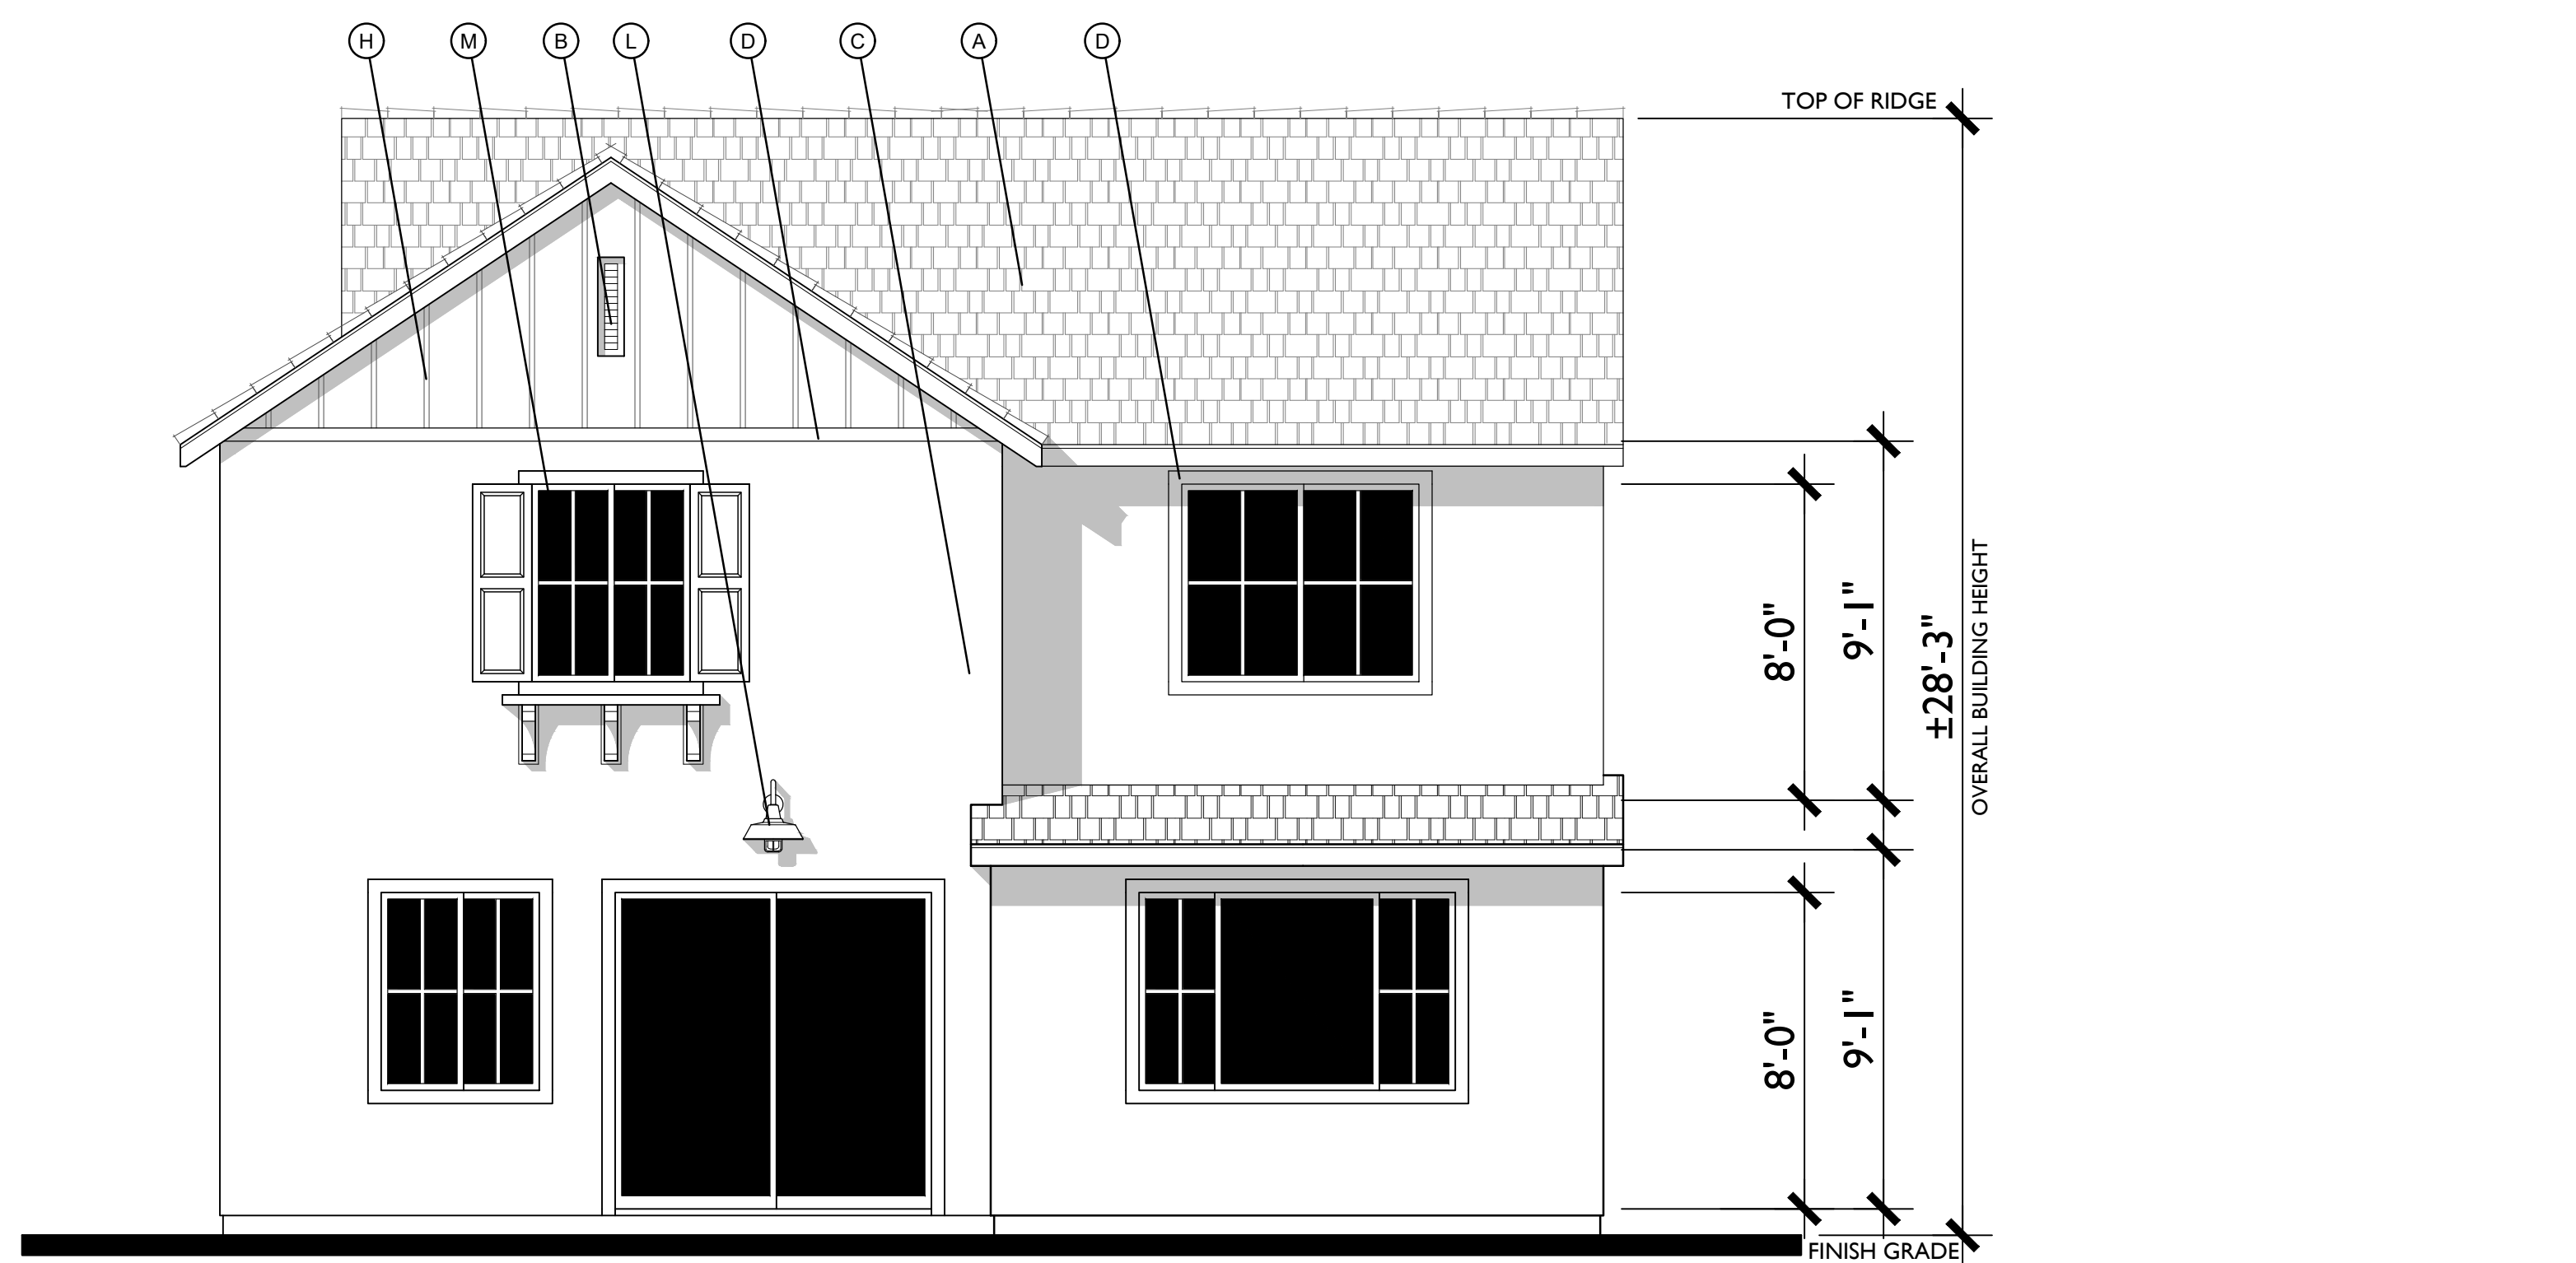

REAR

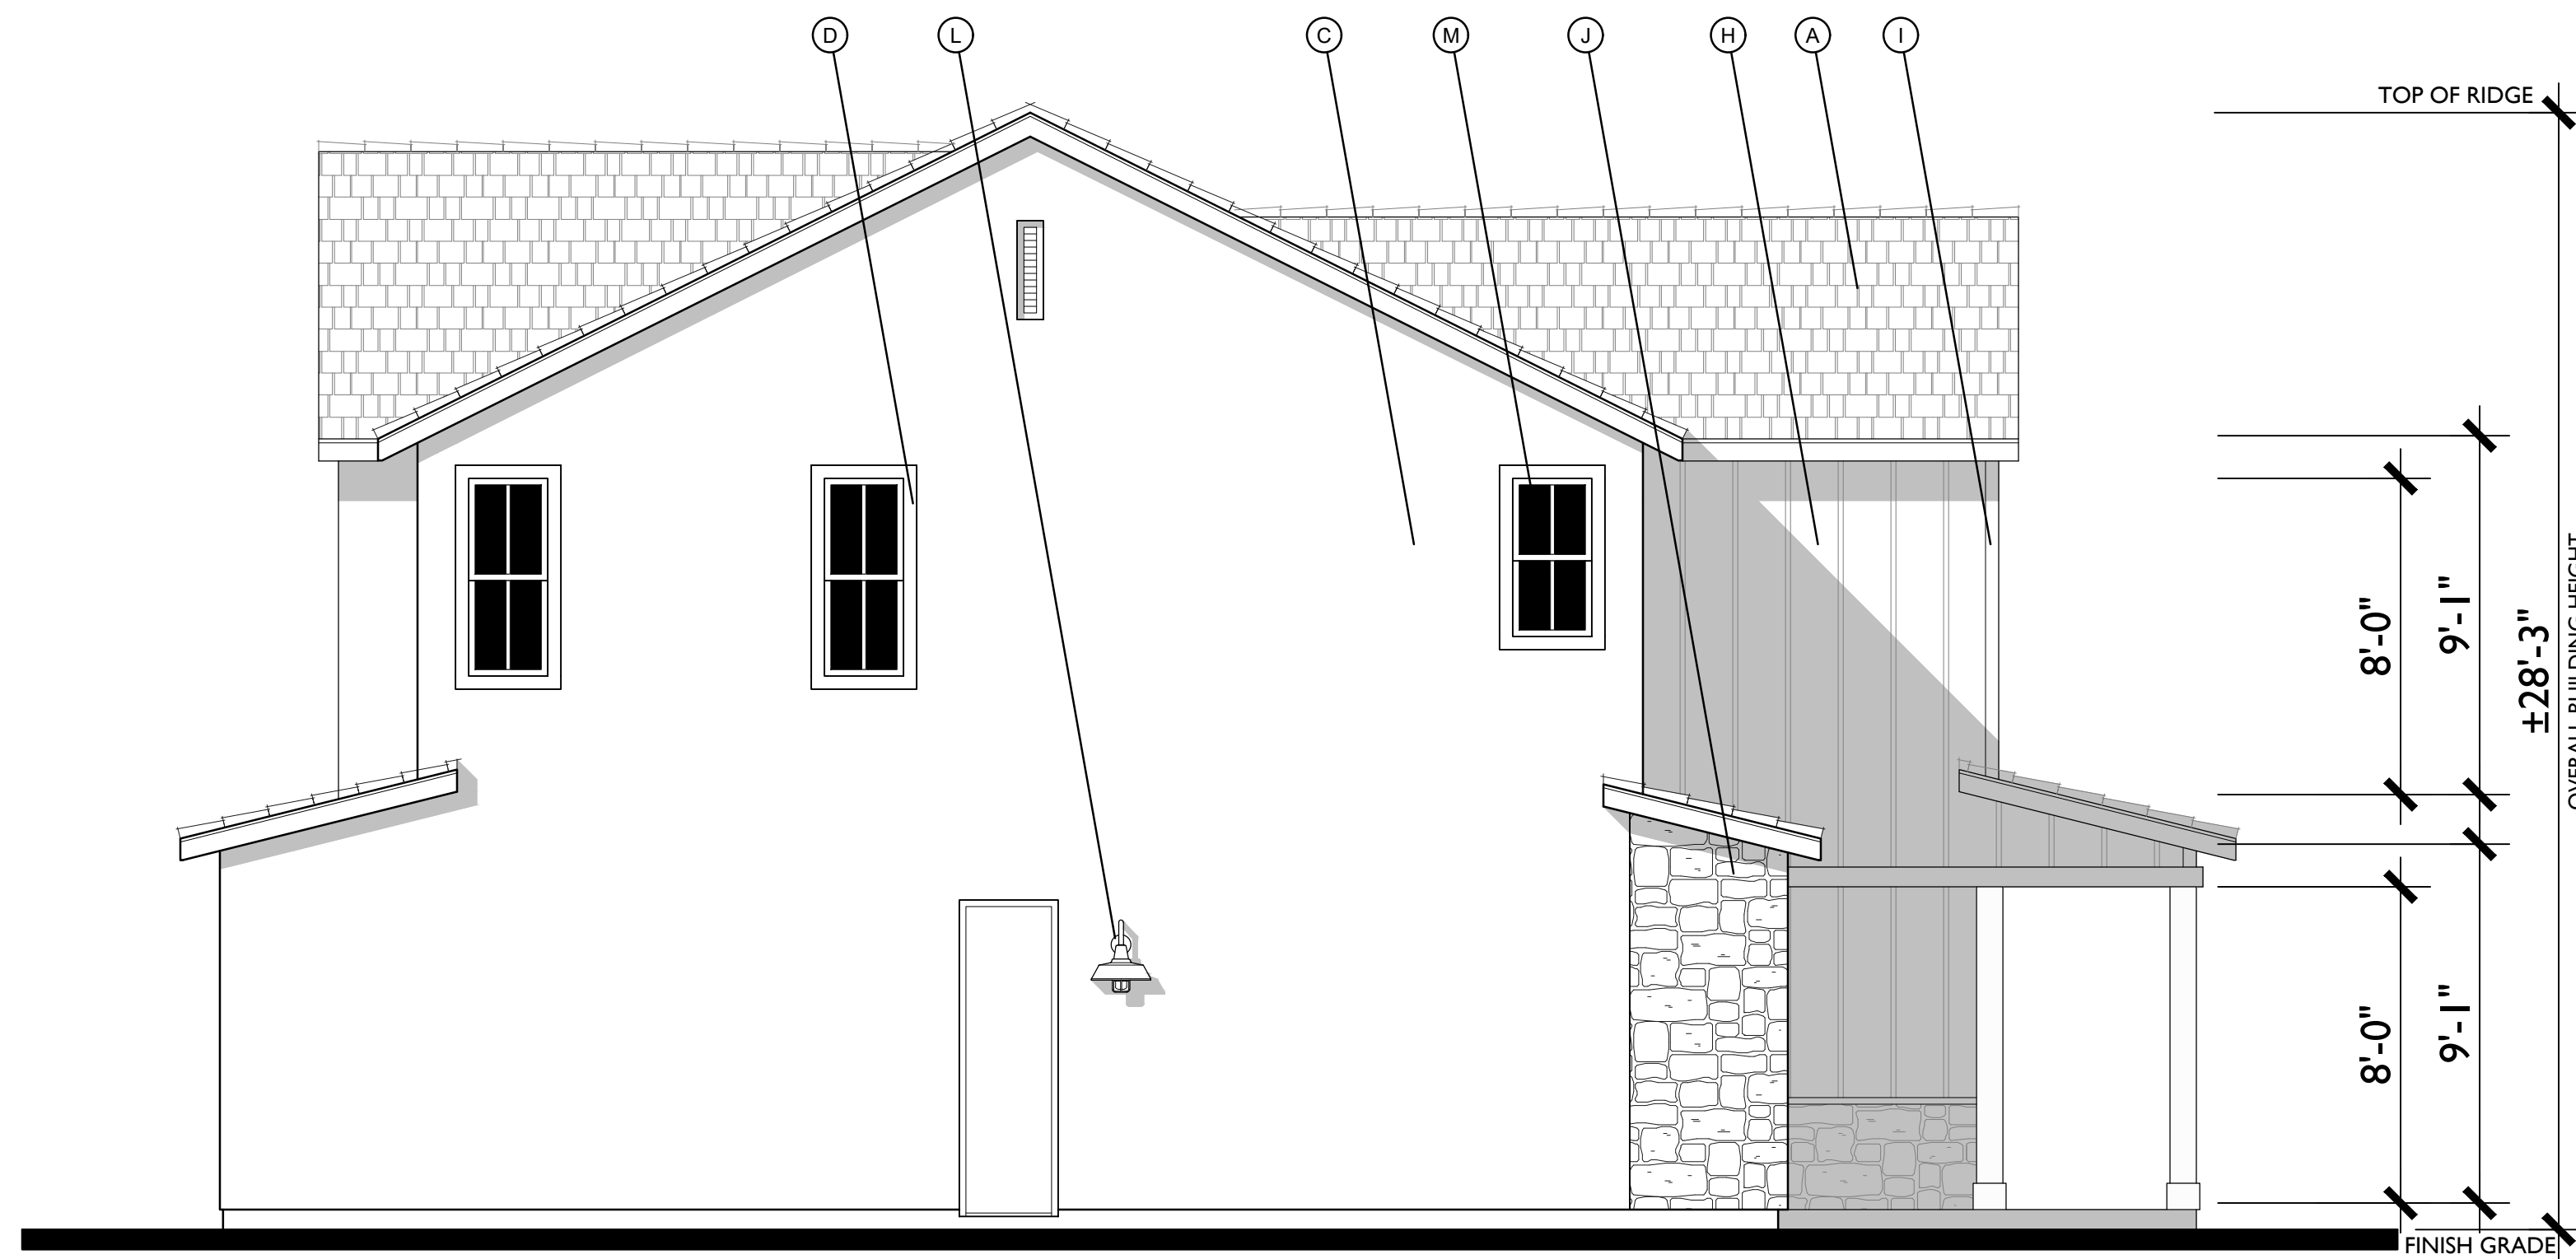

LEFT

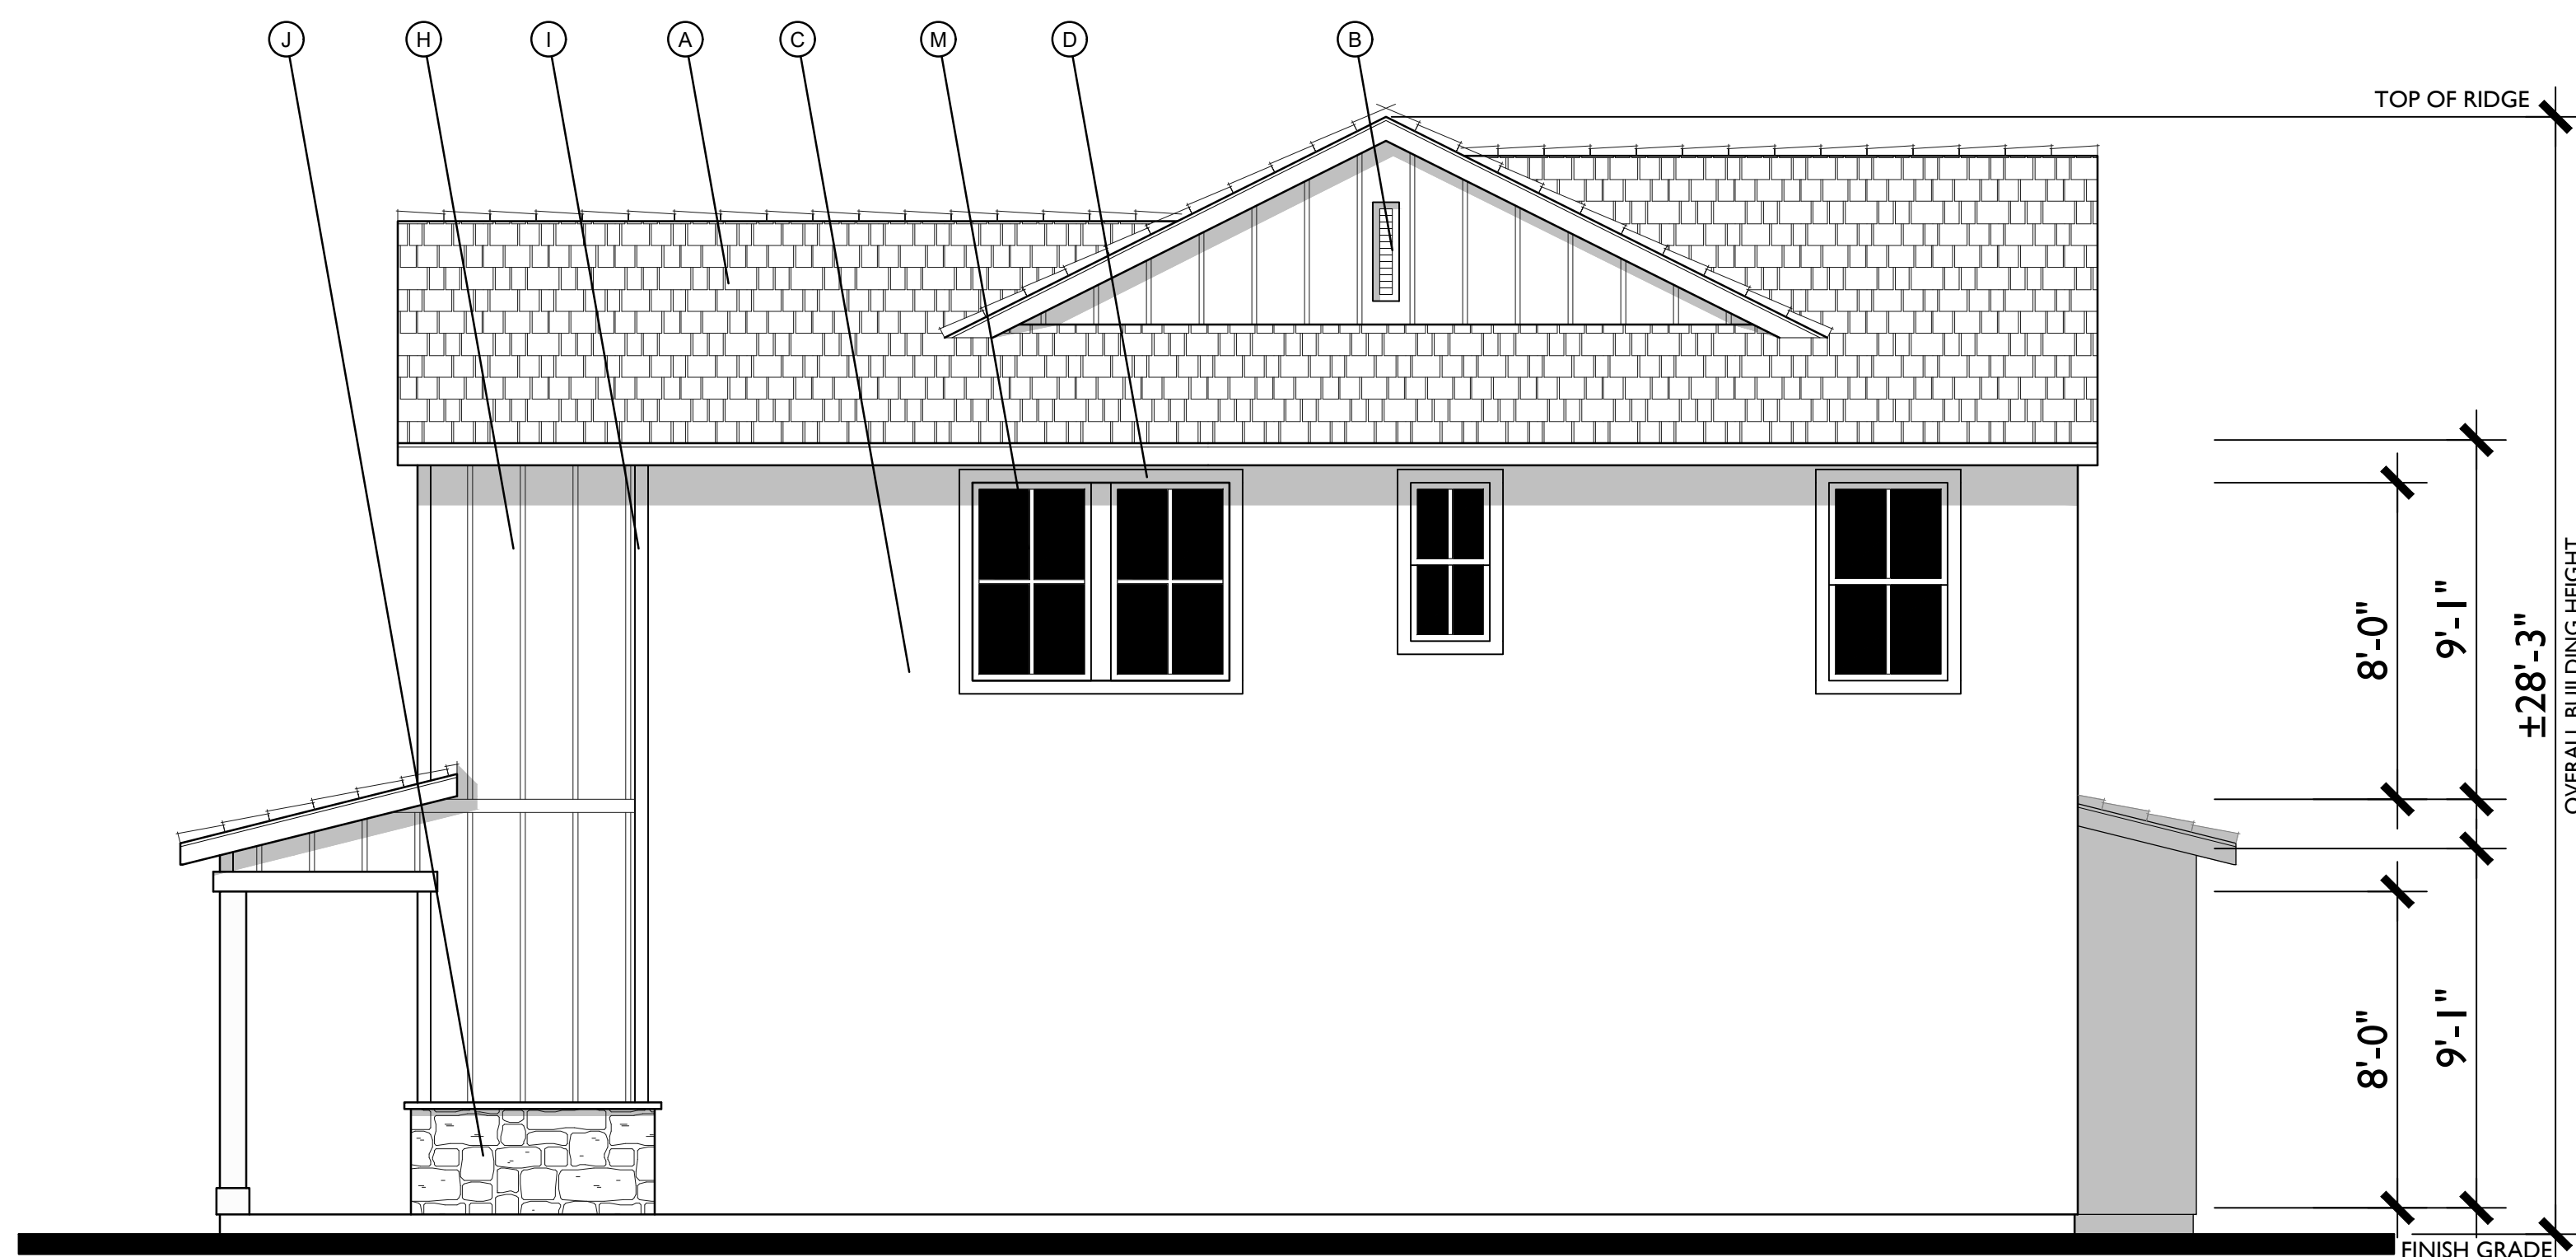


RIGHT



FRONT

A - FARMHOUSE
1/4"=1'-0"

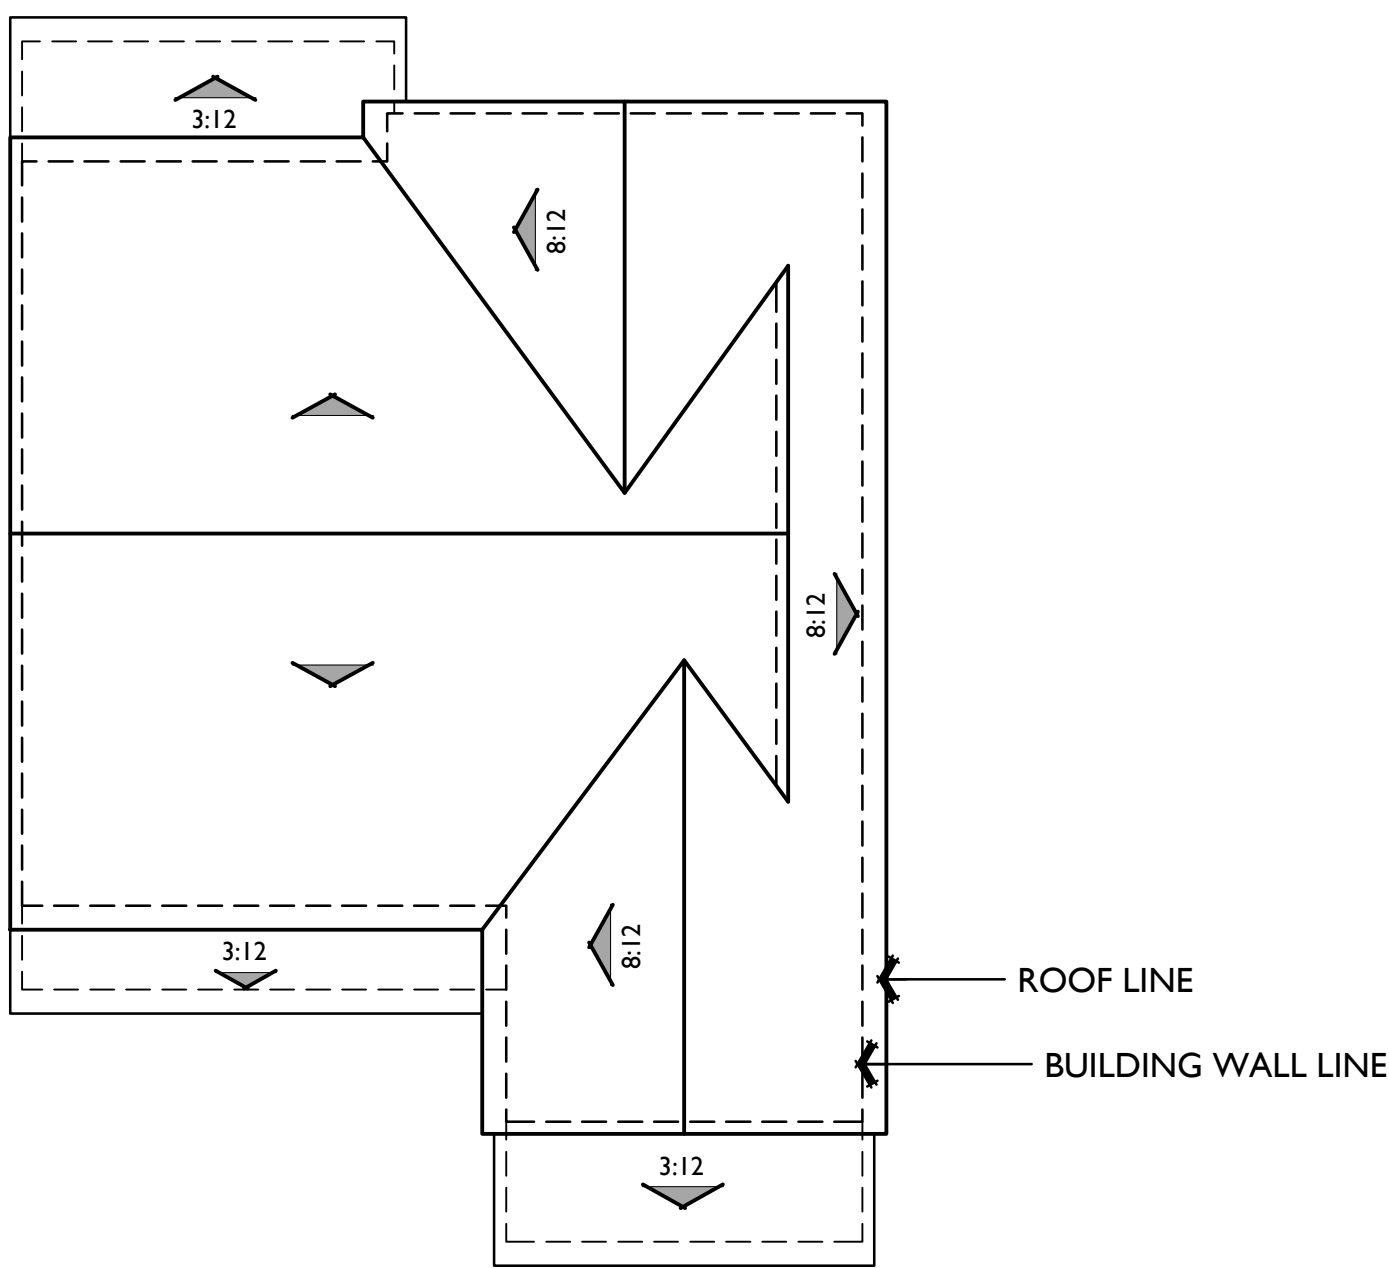



ROOF PLAN

A

PITCH: 6:12 U.N.O.
RAKE: 6"
EAVE: 12"
ROOF MATERIAL: COMPOSITE SHINGLE

MATERIAL LEGEND

- A. CONCRETE FLAT TILE
- B. GABLE END DETAIL
- C. STUCCO
- D. FOAM TRIM
- E. RECESS HEADER
- F. COMPOSITE SHUTTER
- G. HORIZONTAL SIDING
- H. BOARD AND BATTEN
- I. CEMENTITIOUS TRIM
- J. STONE VENEER
- K. ROLL UP GARAGE DOOR
- L. LIGHT FIXTURE
- M. VINYL WINDOW

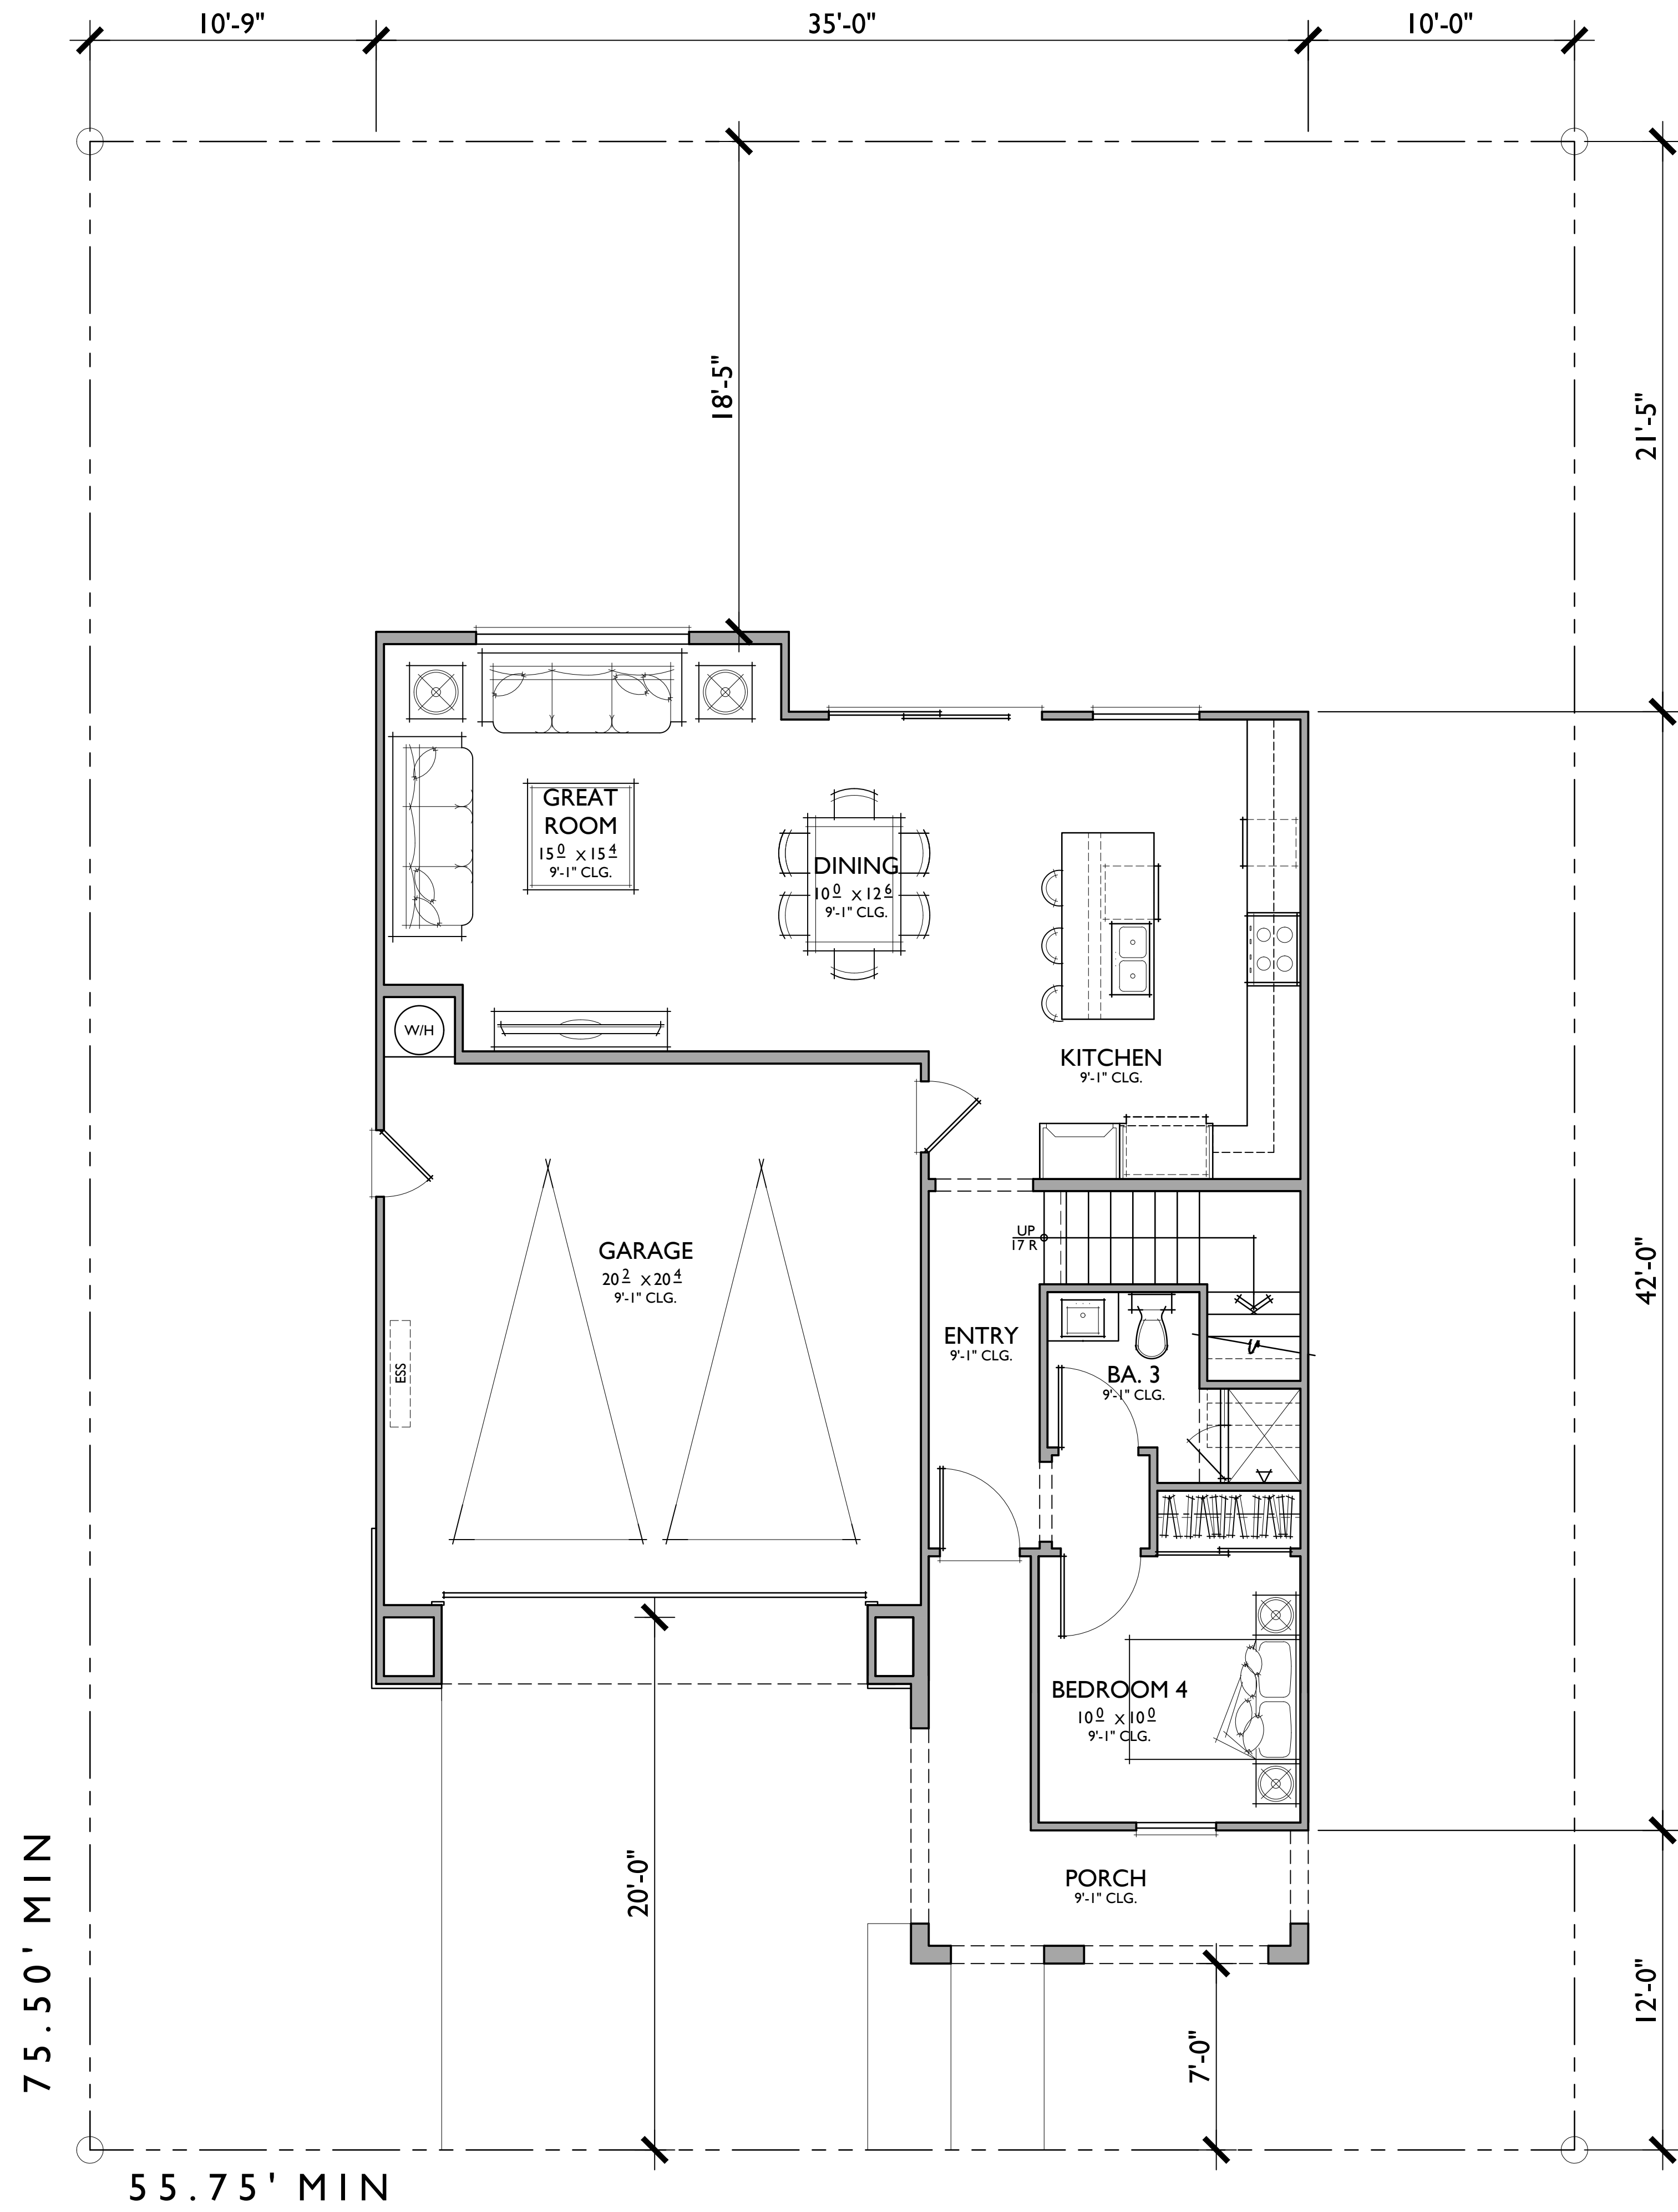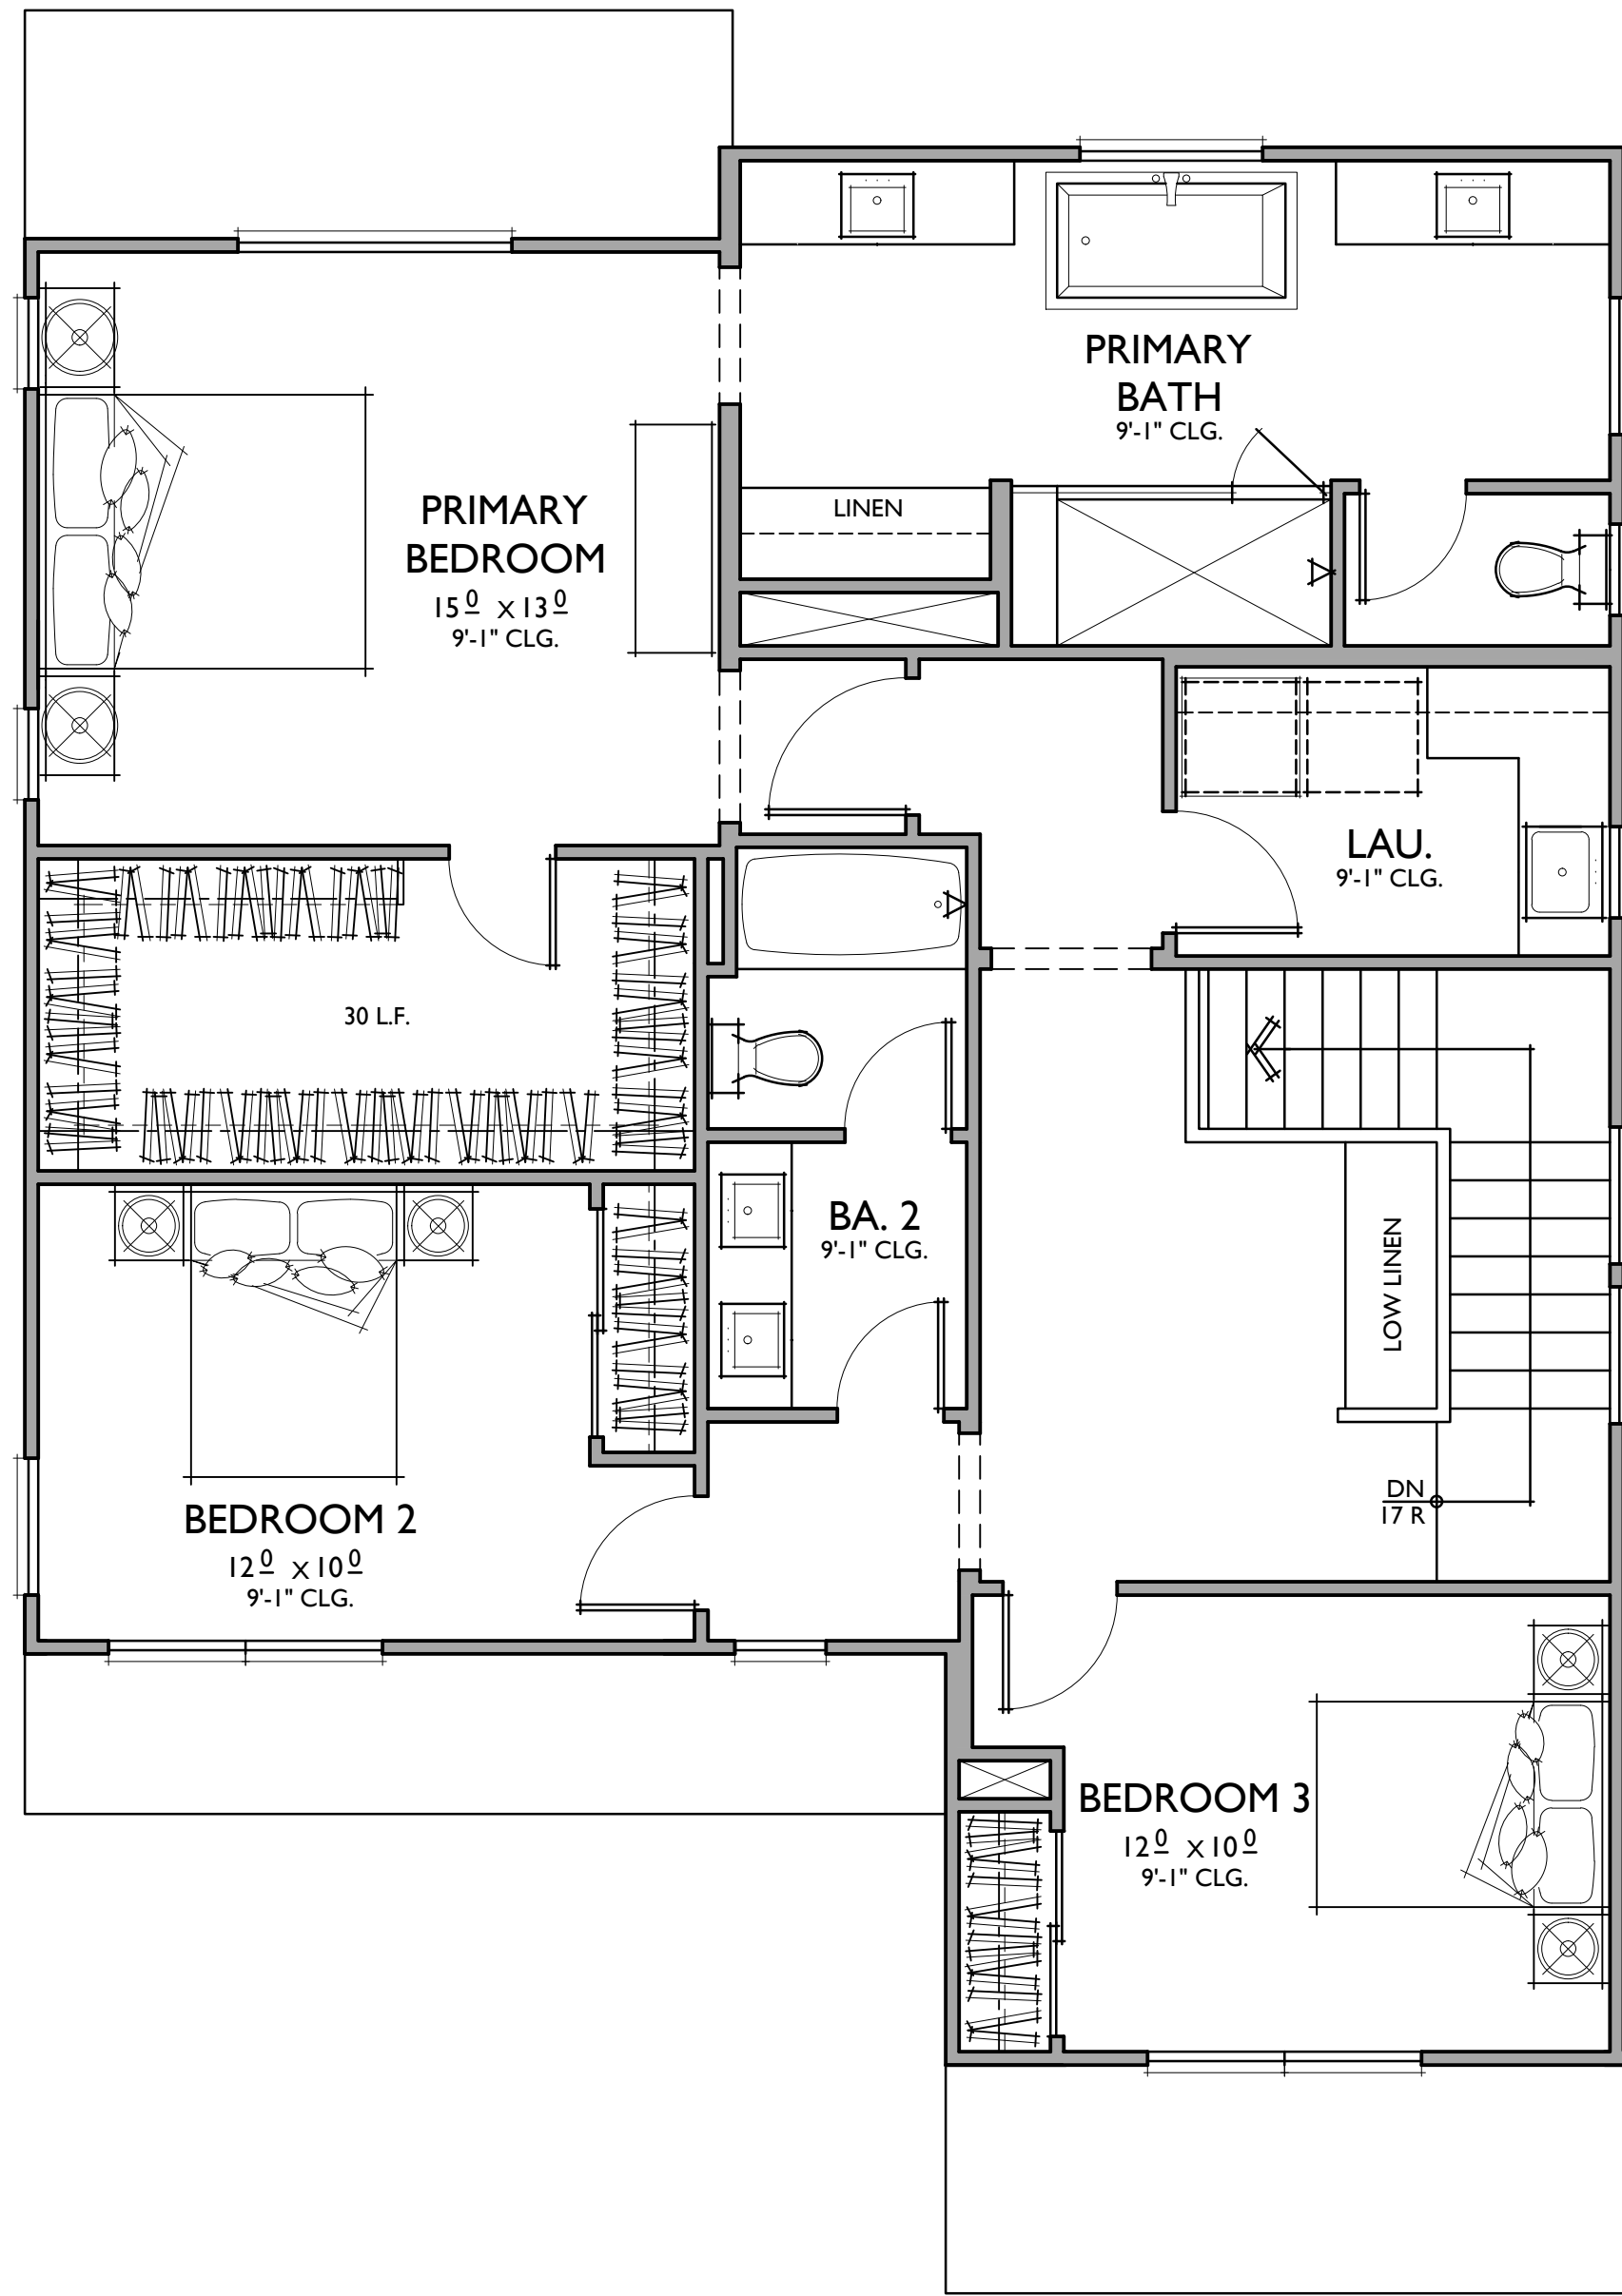


PLAN 2


4 BEDROOMS / 3 BATHS
2 - CAR GARAGE

FLOOR AREA TABLE	
1ST FLOOR	878 SQ. FT.
2ND FLOOR	1,186 SQ. FT.
TOTAL LIVING	2,064 SQ. FT.
2 - CAR GARAGE	433 SQ. FT.
PORCH	119 SQ. FT.


NOTE: SQUARE FOOTAGE MAY VARY DUE TO METHOD OF CALCULATION

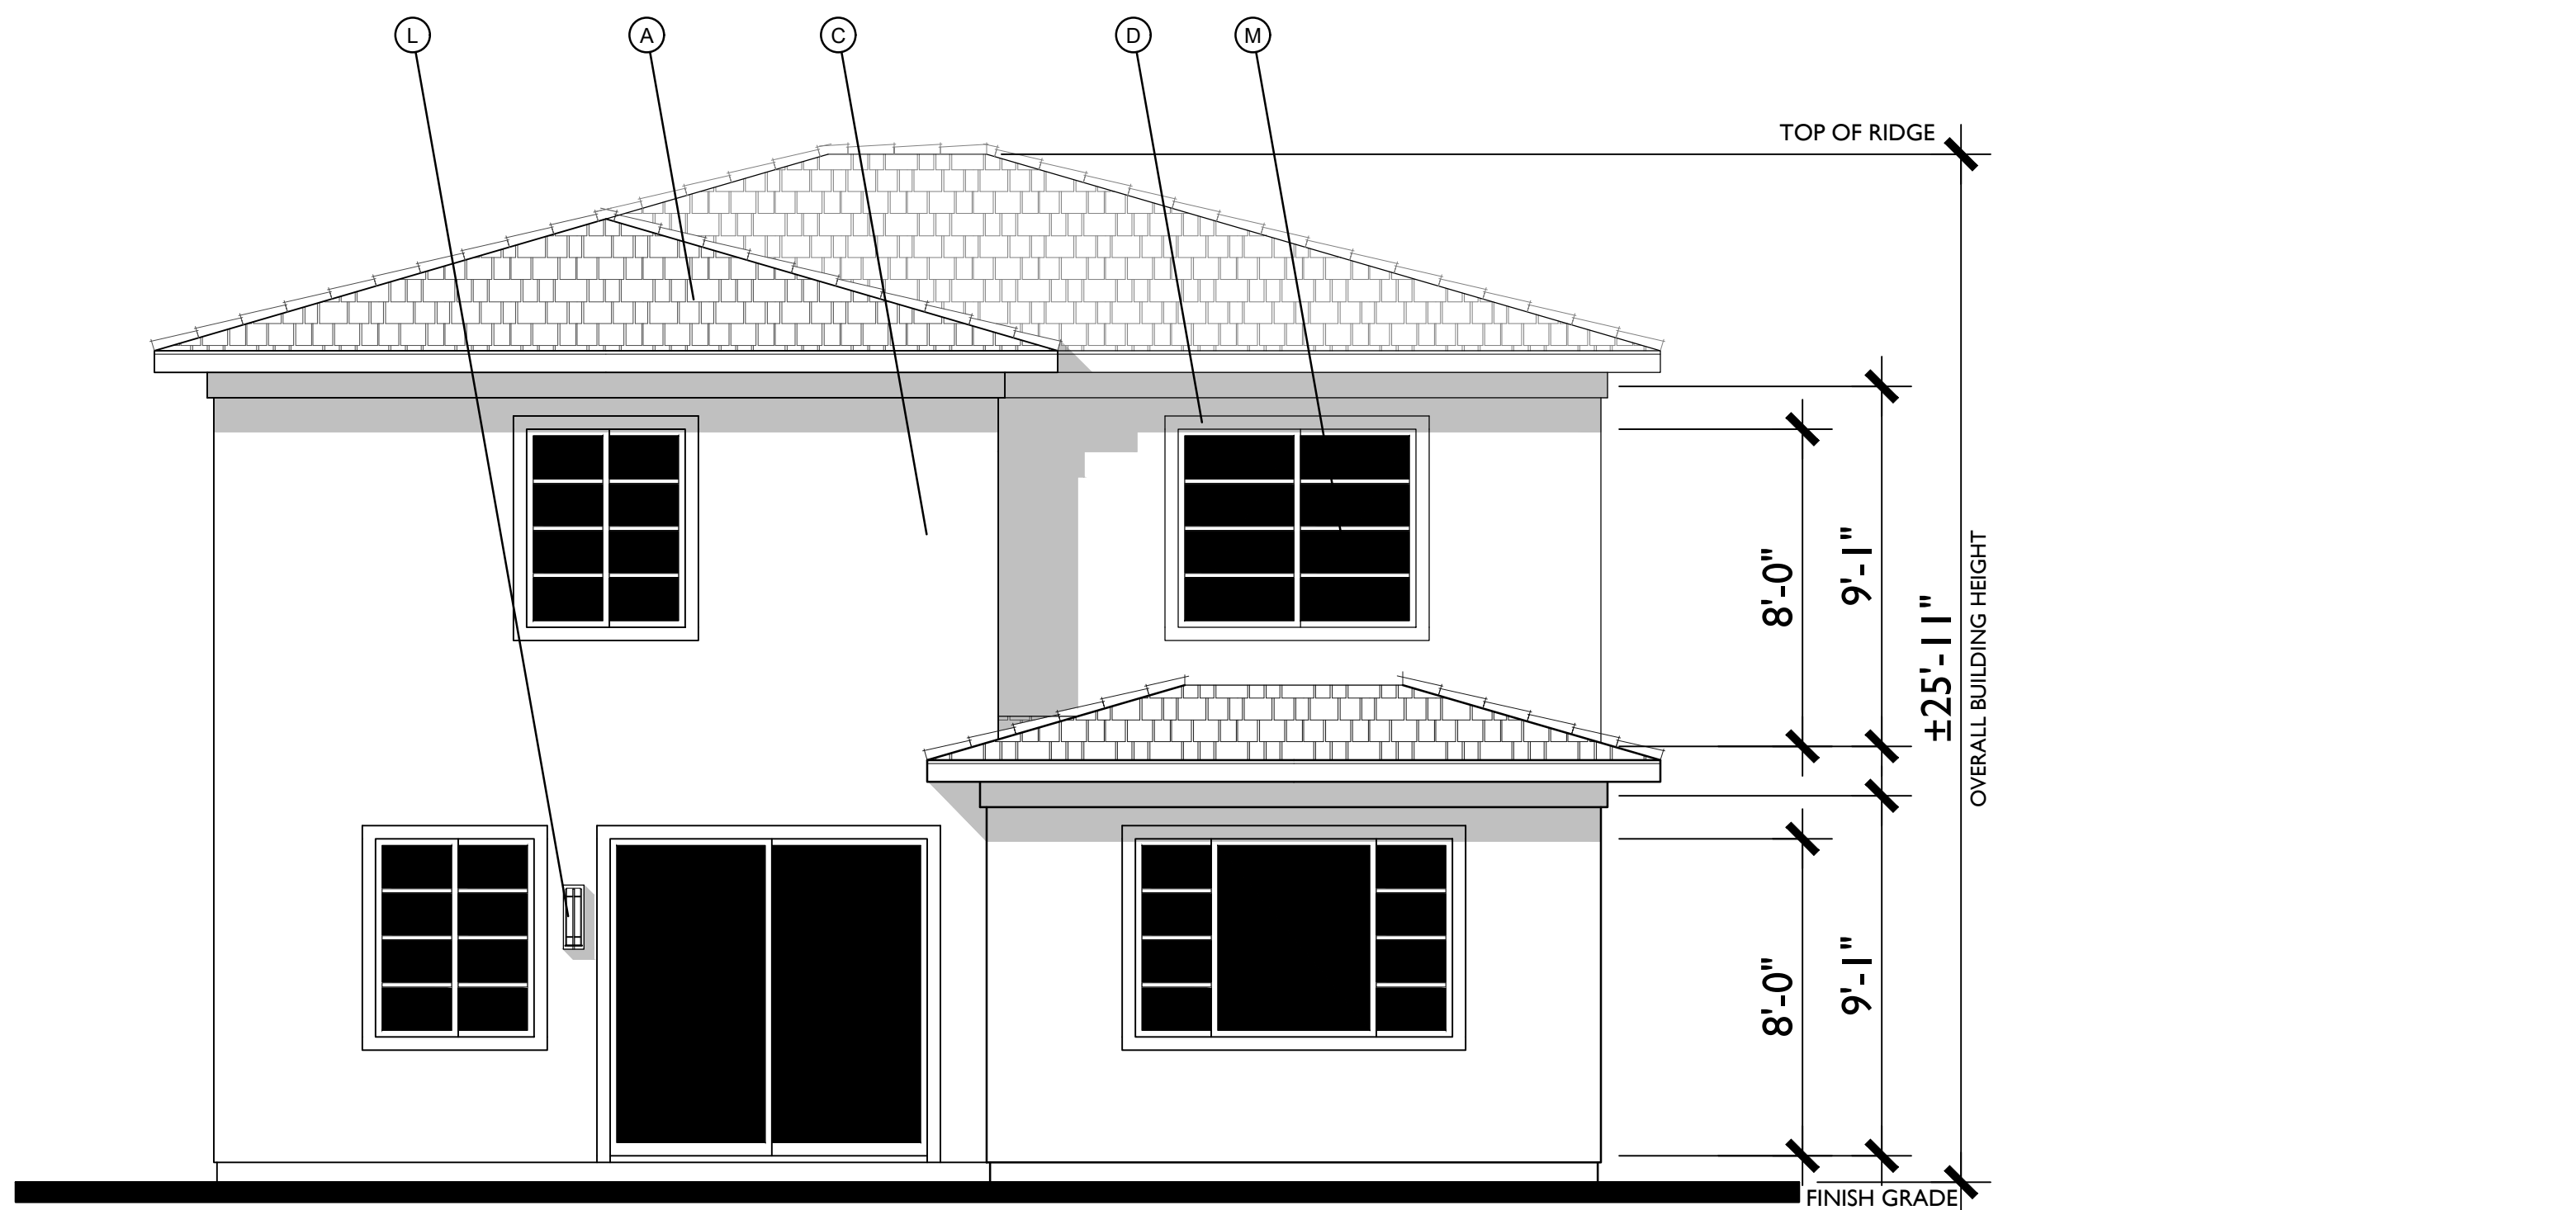

REAR

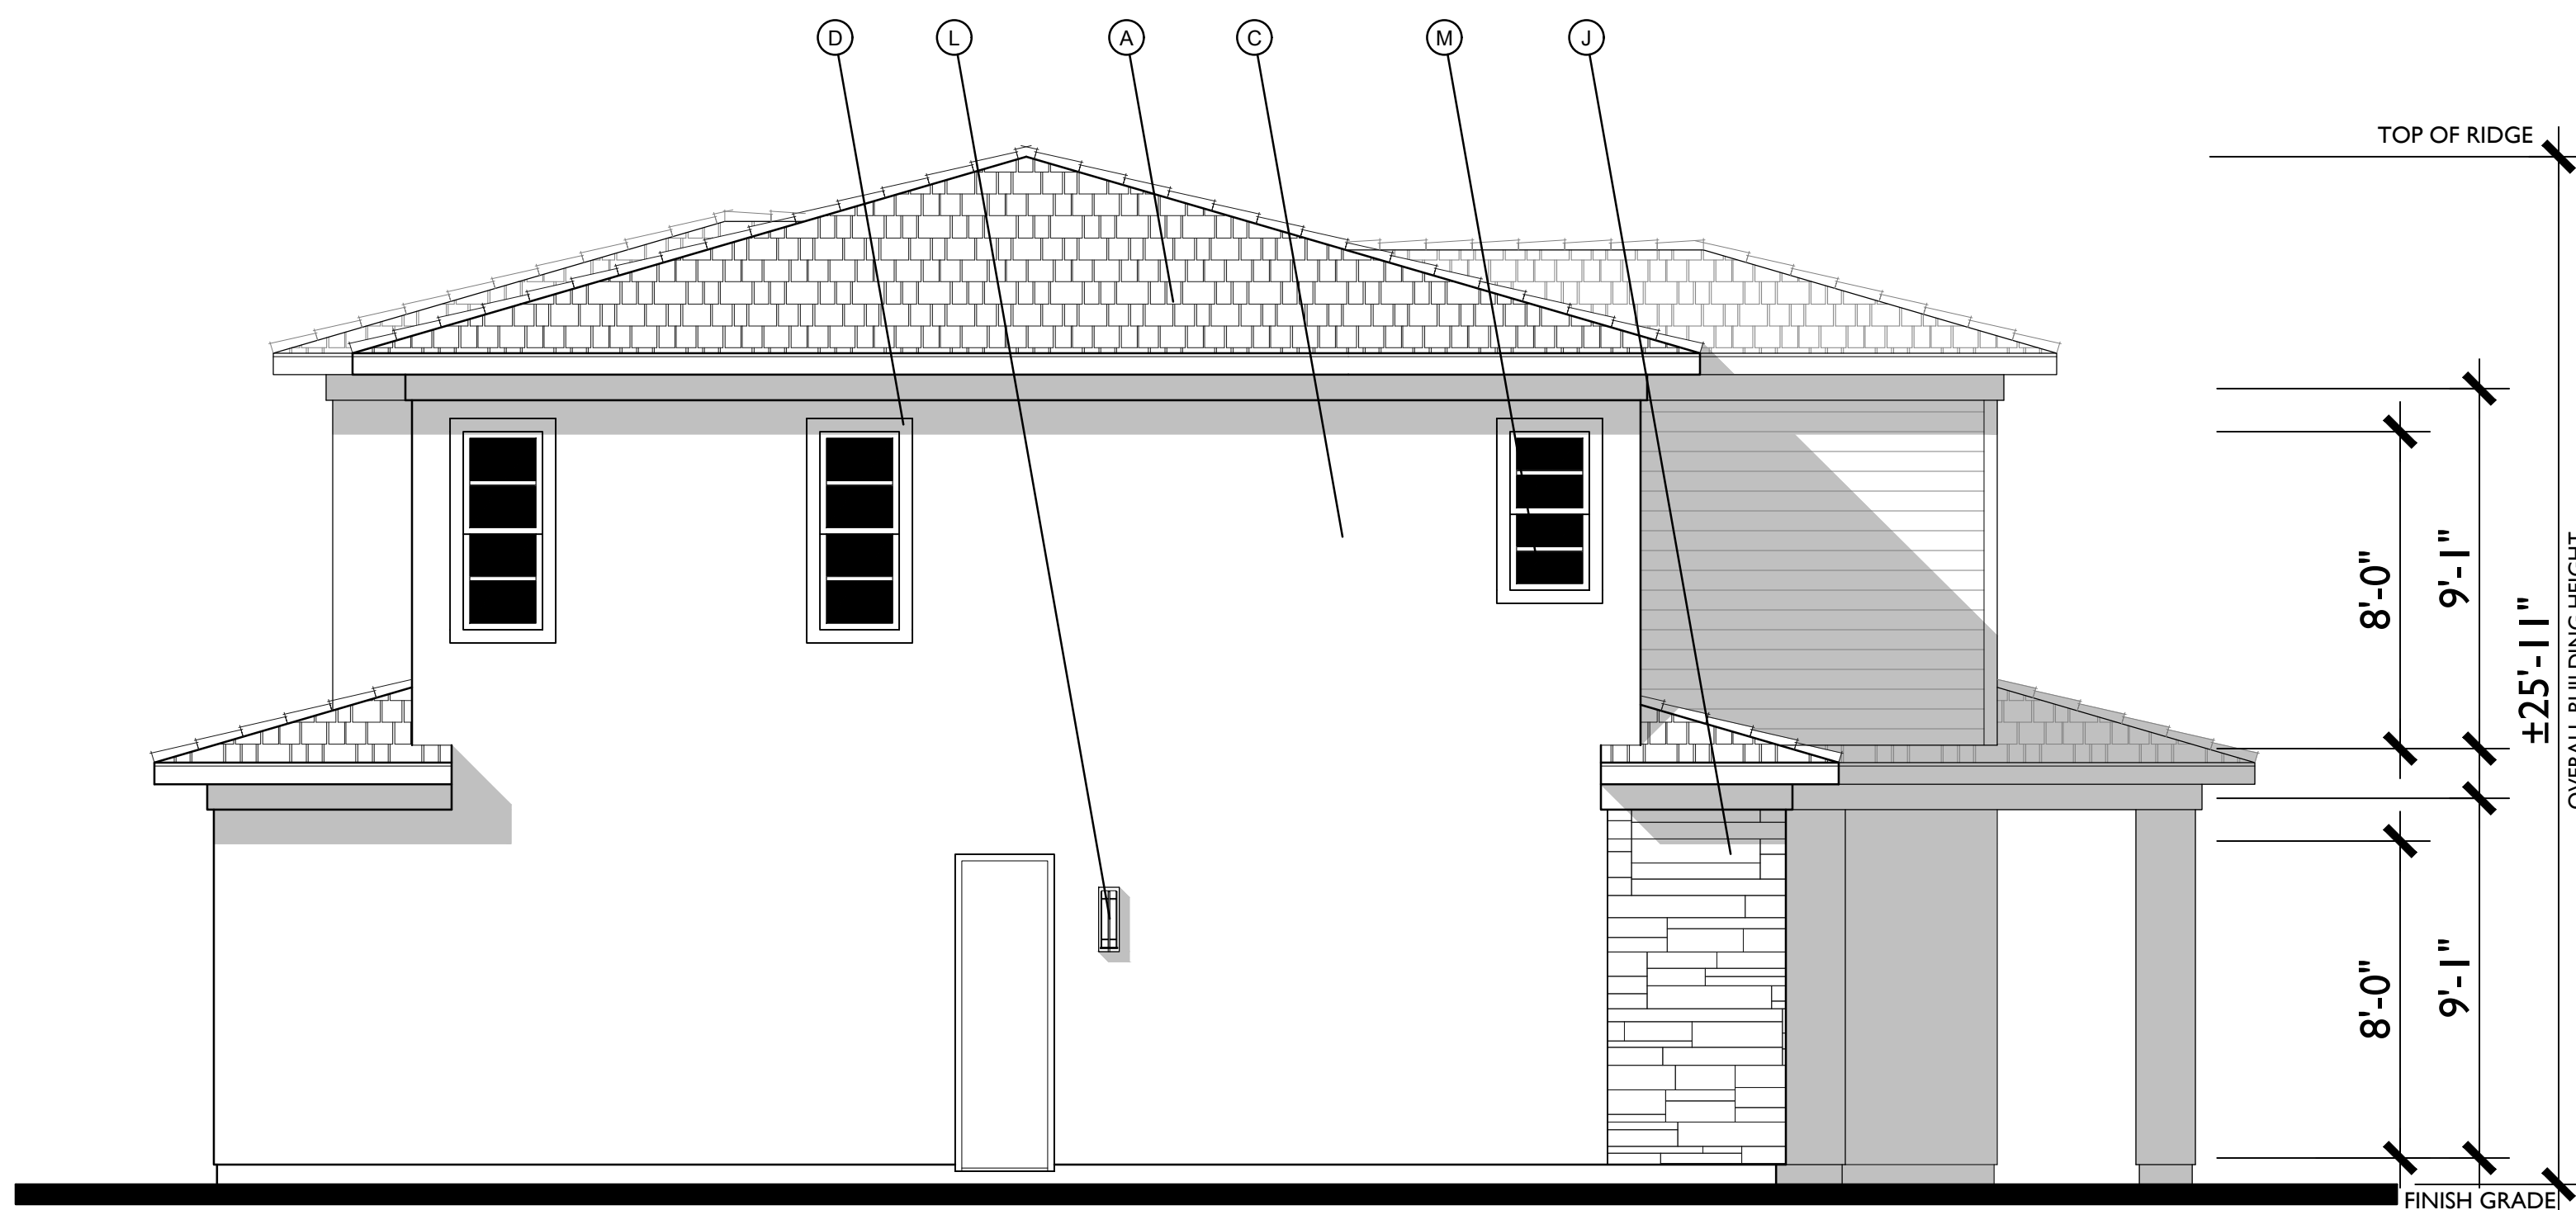

LEFT

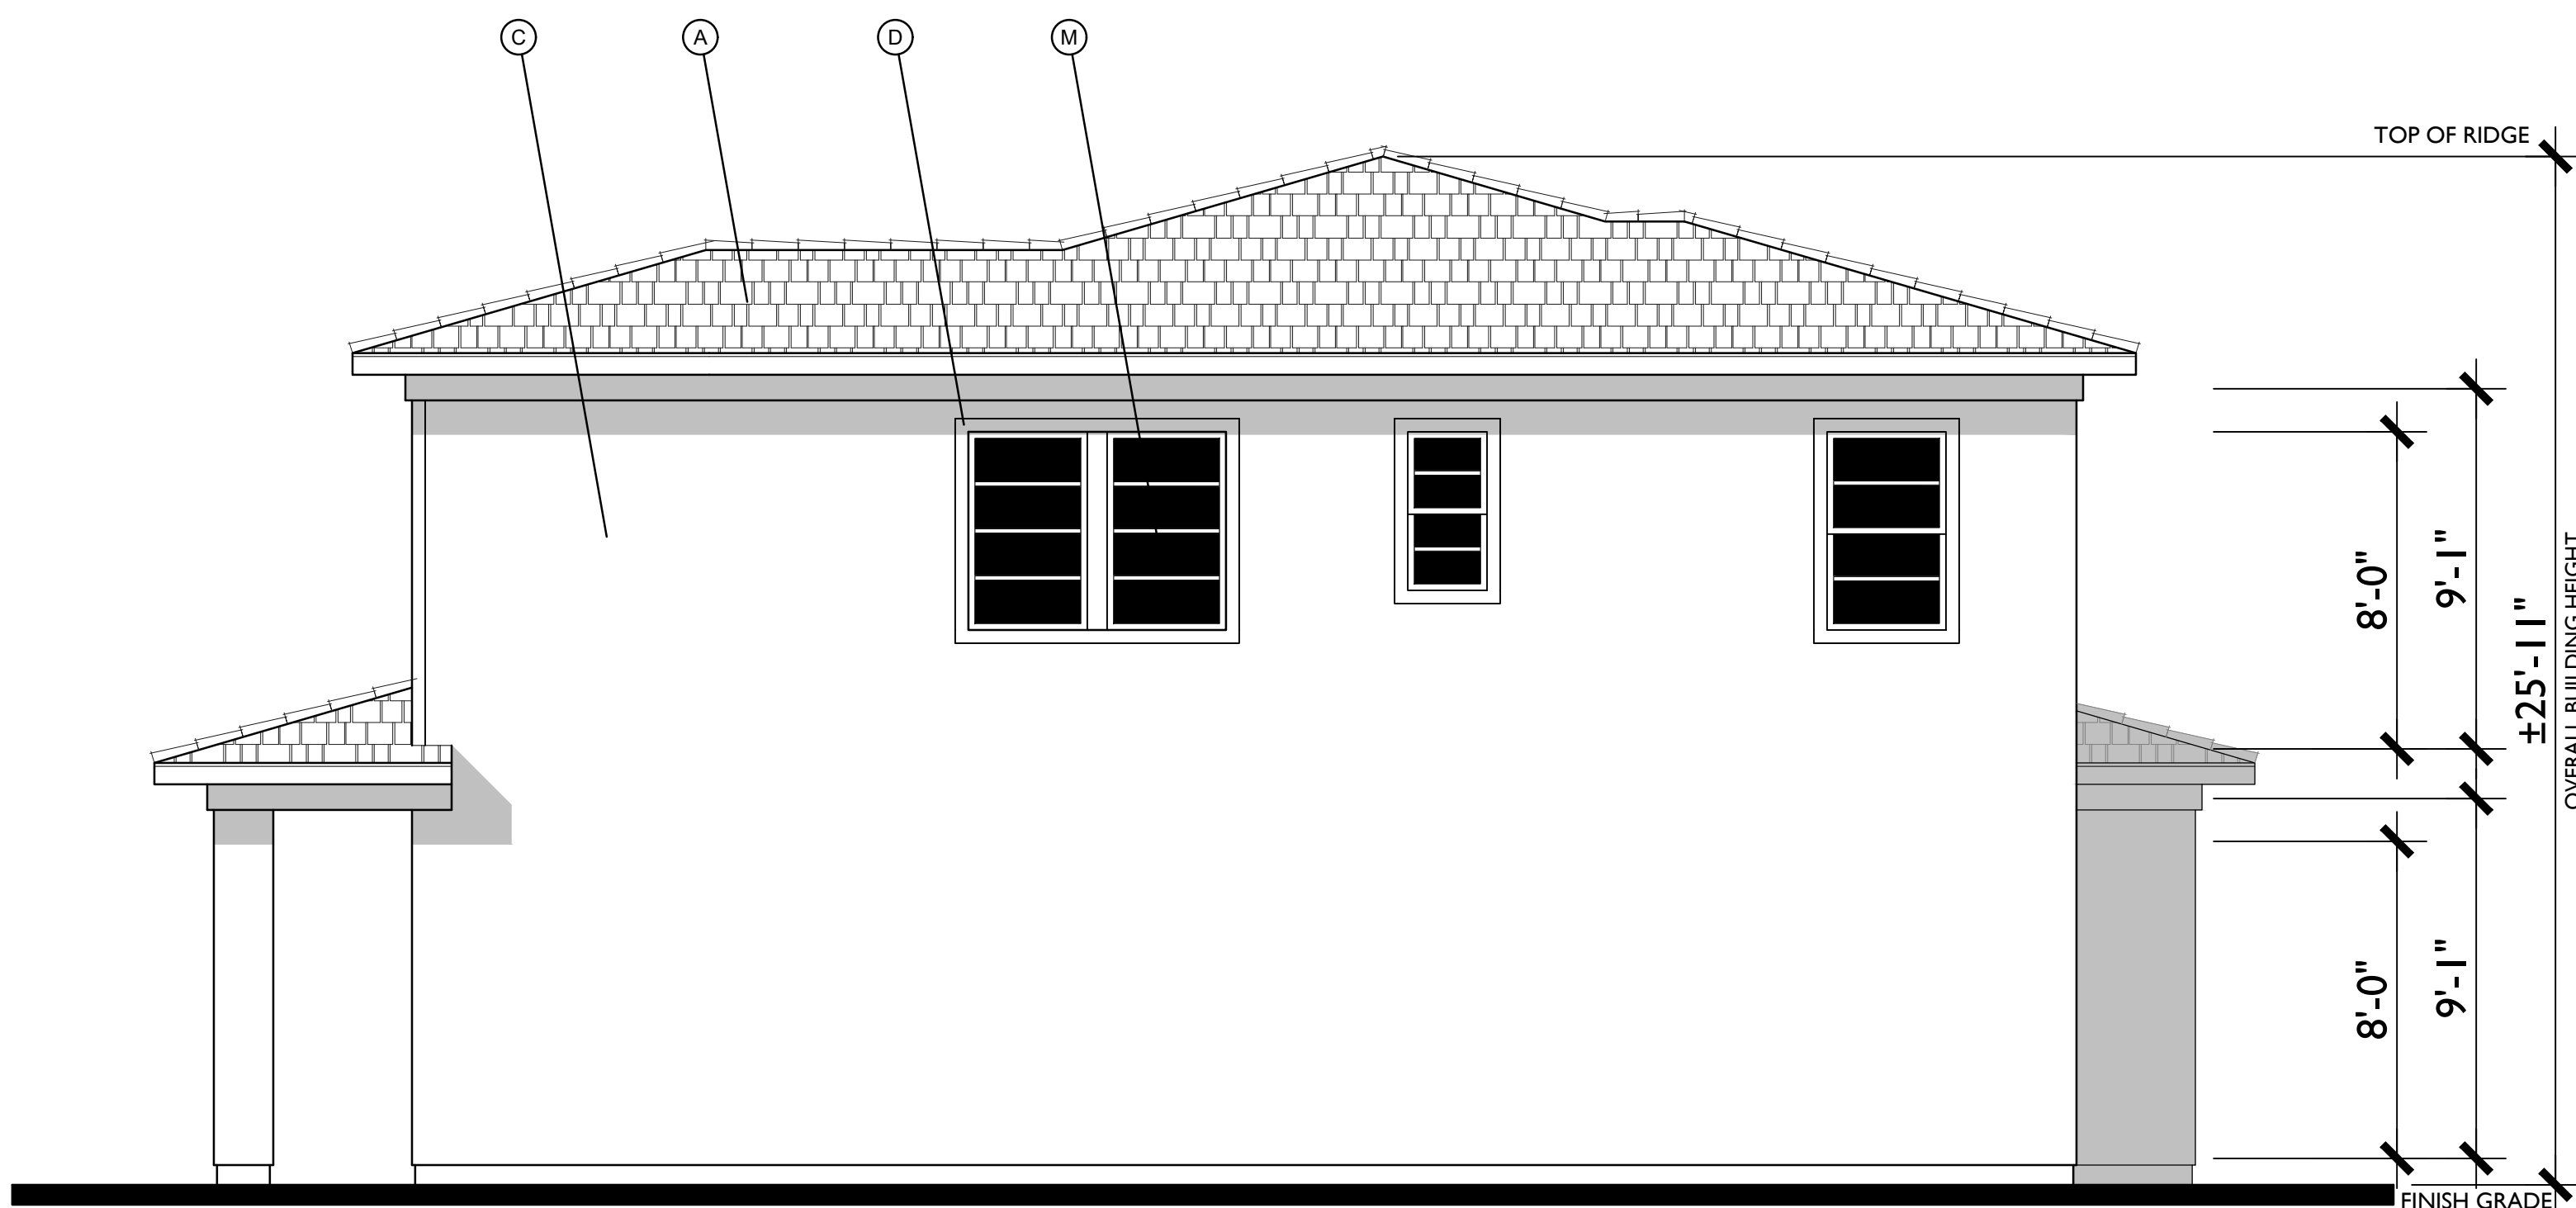


RIGHT



FRONT

B - MODERN PRAIRIE

1/4"=1'-0"

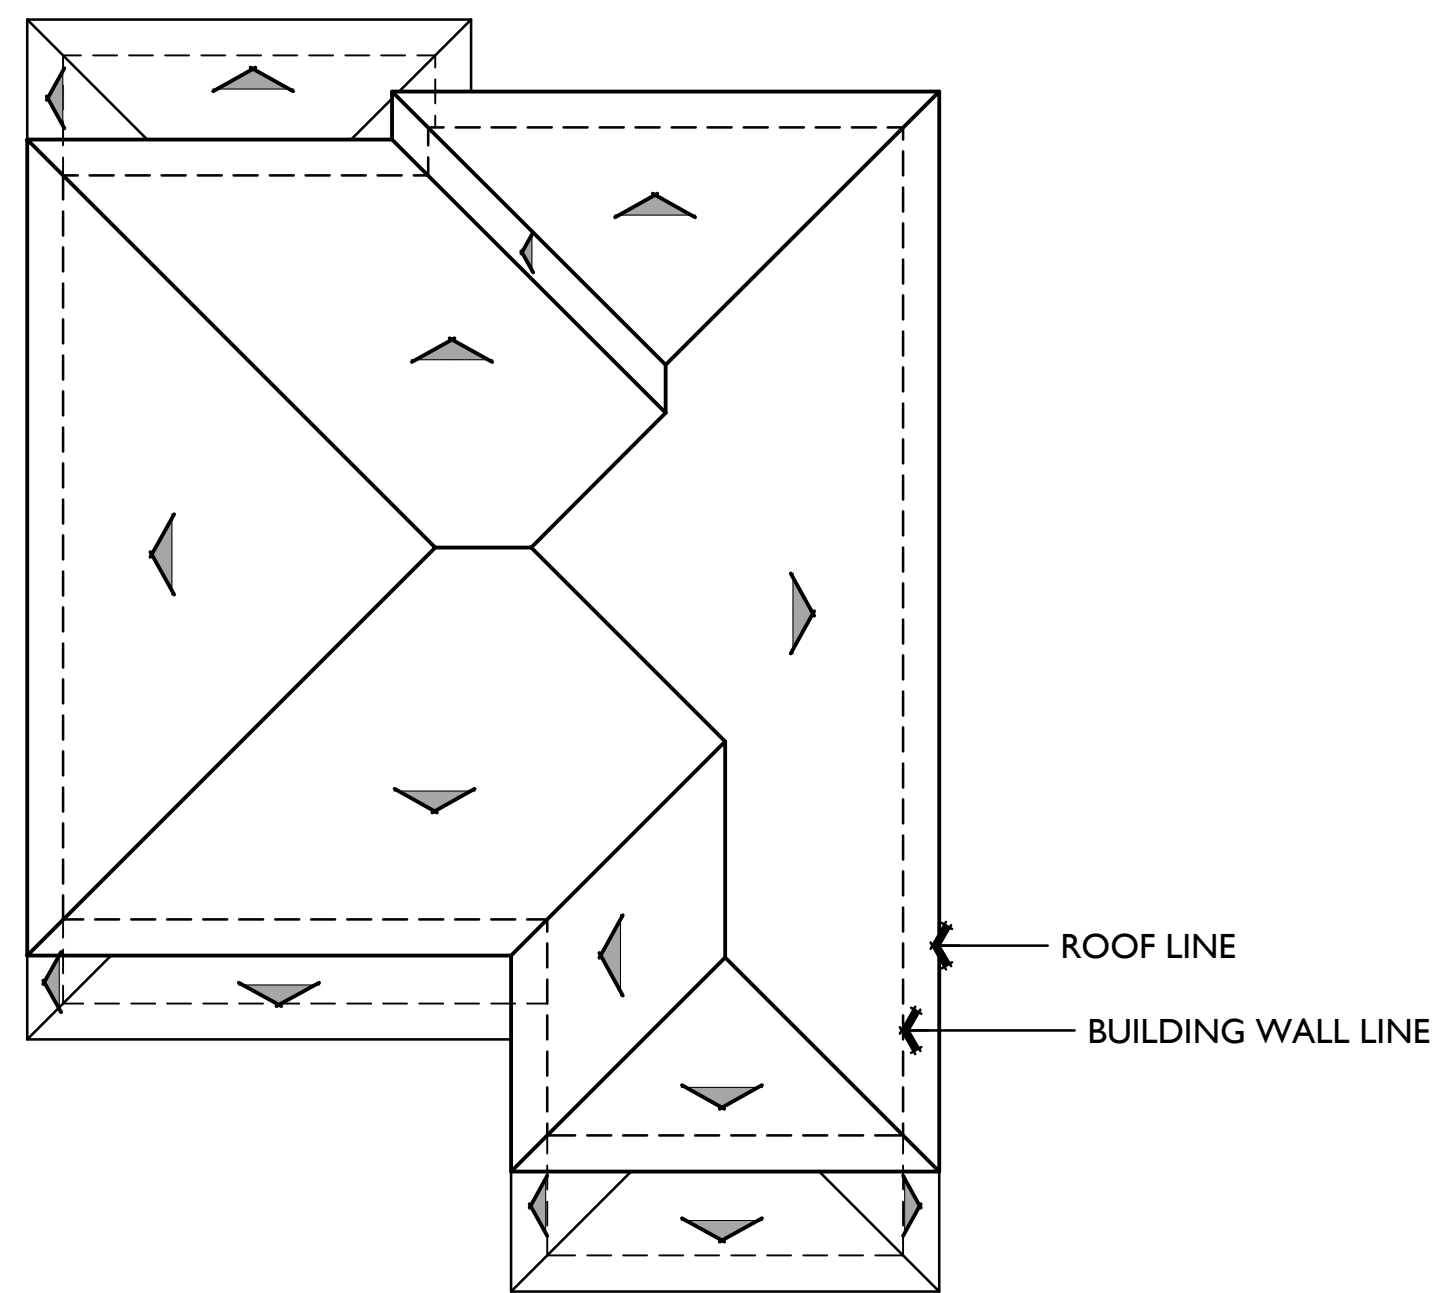


ROOF PLAN

B


PITCH: 3.5:12 U.N.O.
RAKE: N/A
EAVE: 18"
ROOF MATERIAL: COMPOSITE SHINGLE

MATERIAL LEGEND

- A. CONCRETE FLAT TILE
- B. GABLE END DETAIL
- C. STUCCO
- D. FOAM TRIM
- E. RECESS HEADER
- F. COMPOSITE SHUTTER
- G. HORIZONTAL SIDING
- H. BOARD AND BATTEN
- I. CEMENTITIOUS TRIM
- J. STONE VENEER
- K. ROLL UP GARAGE DOOR
- L. LIGHT FIXTURE
- M. VINYL WINDOW

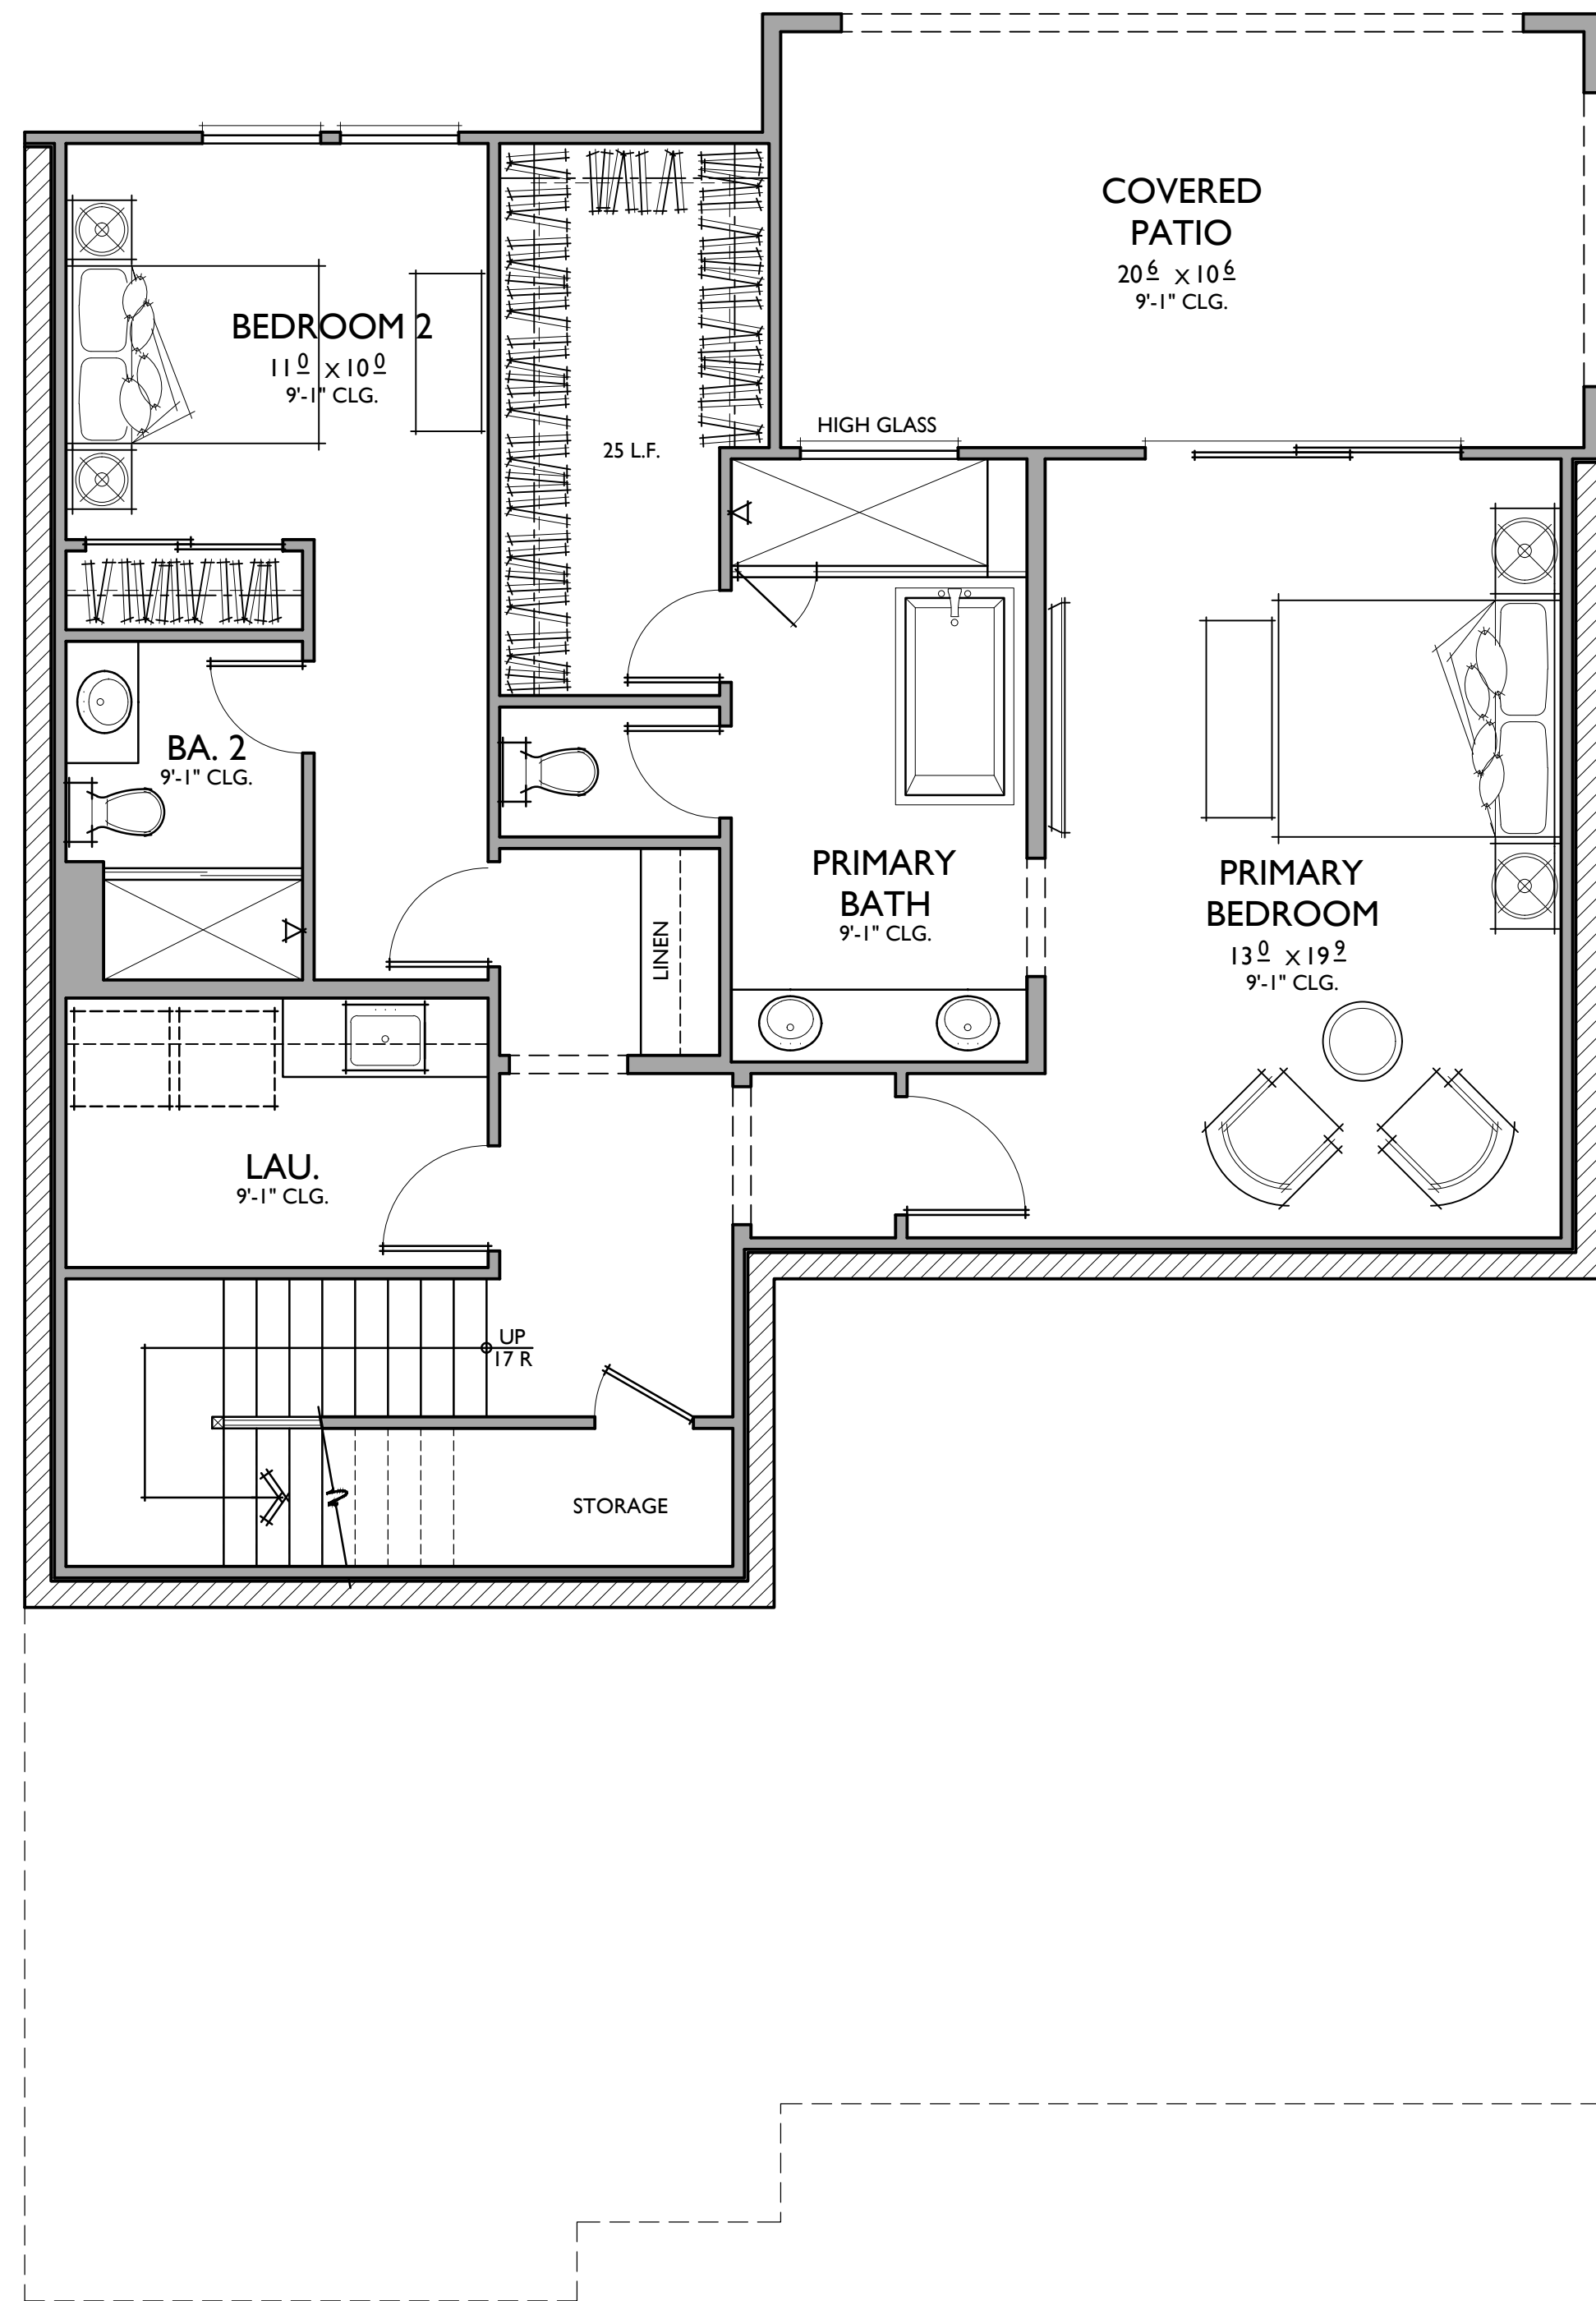

LOWER LEVEL

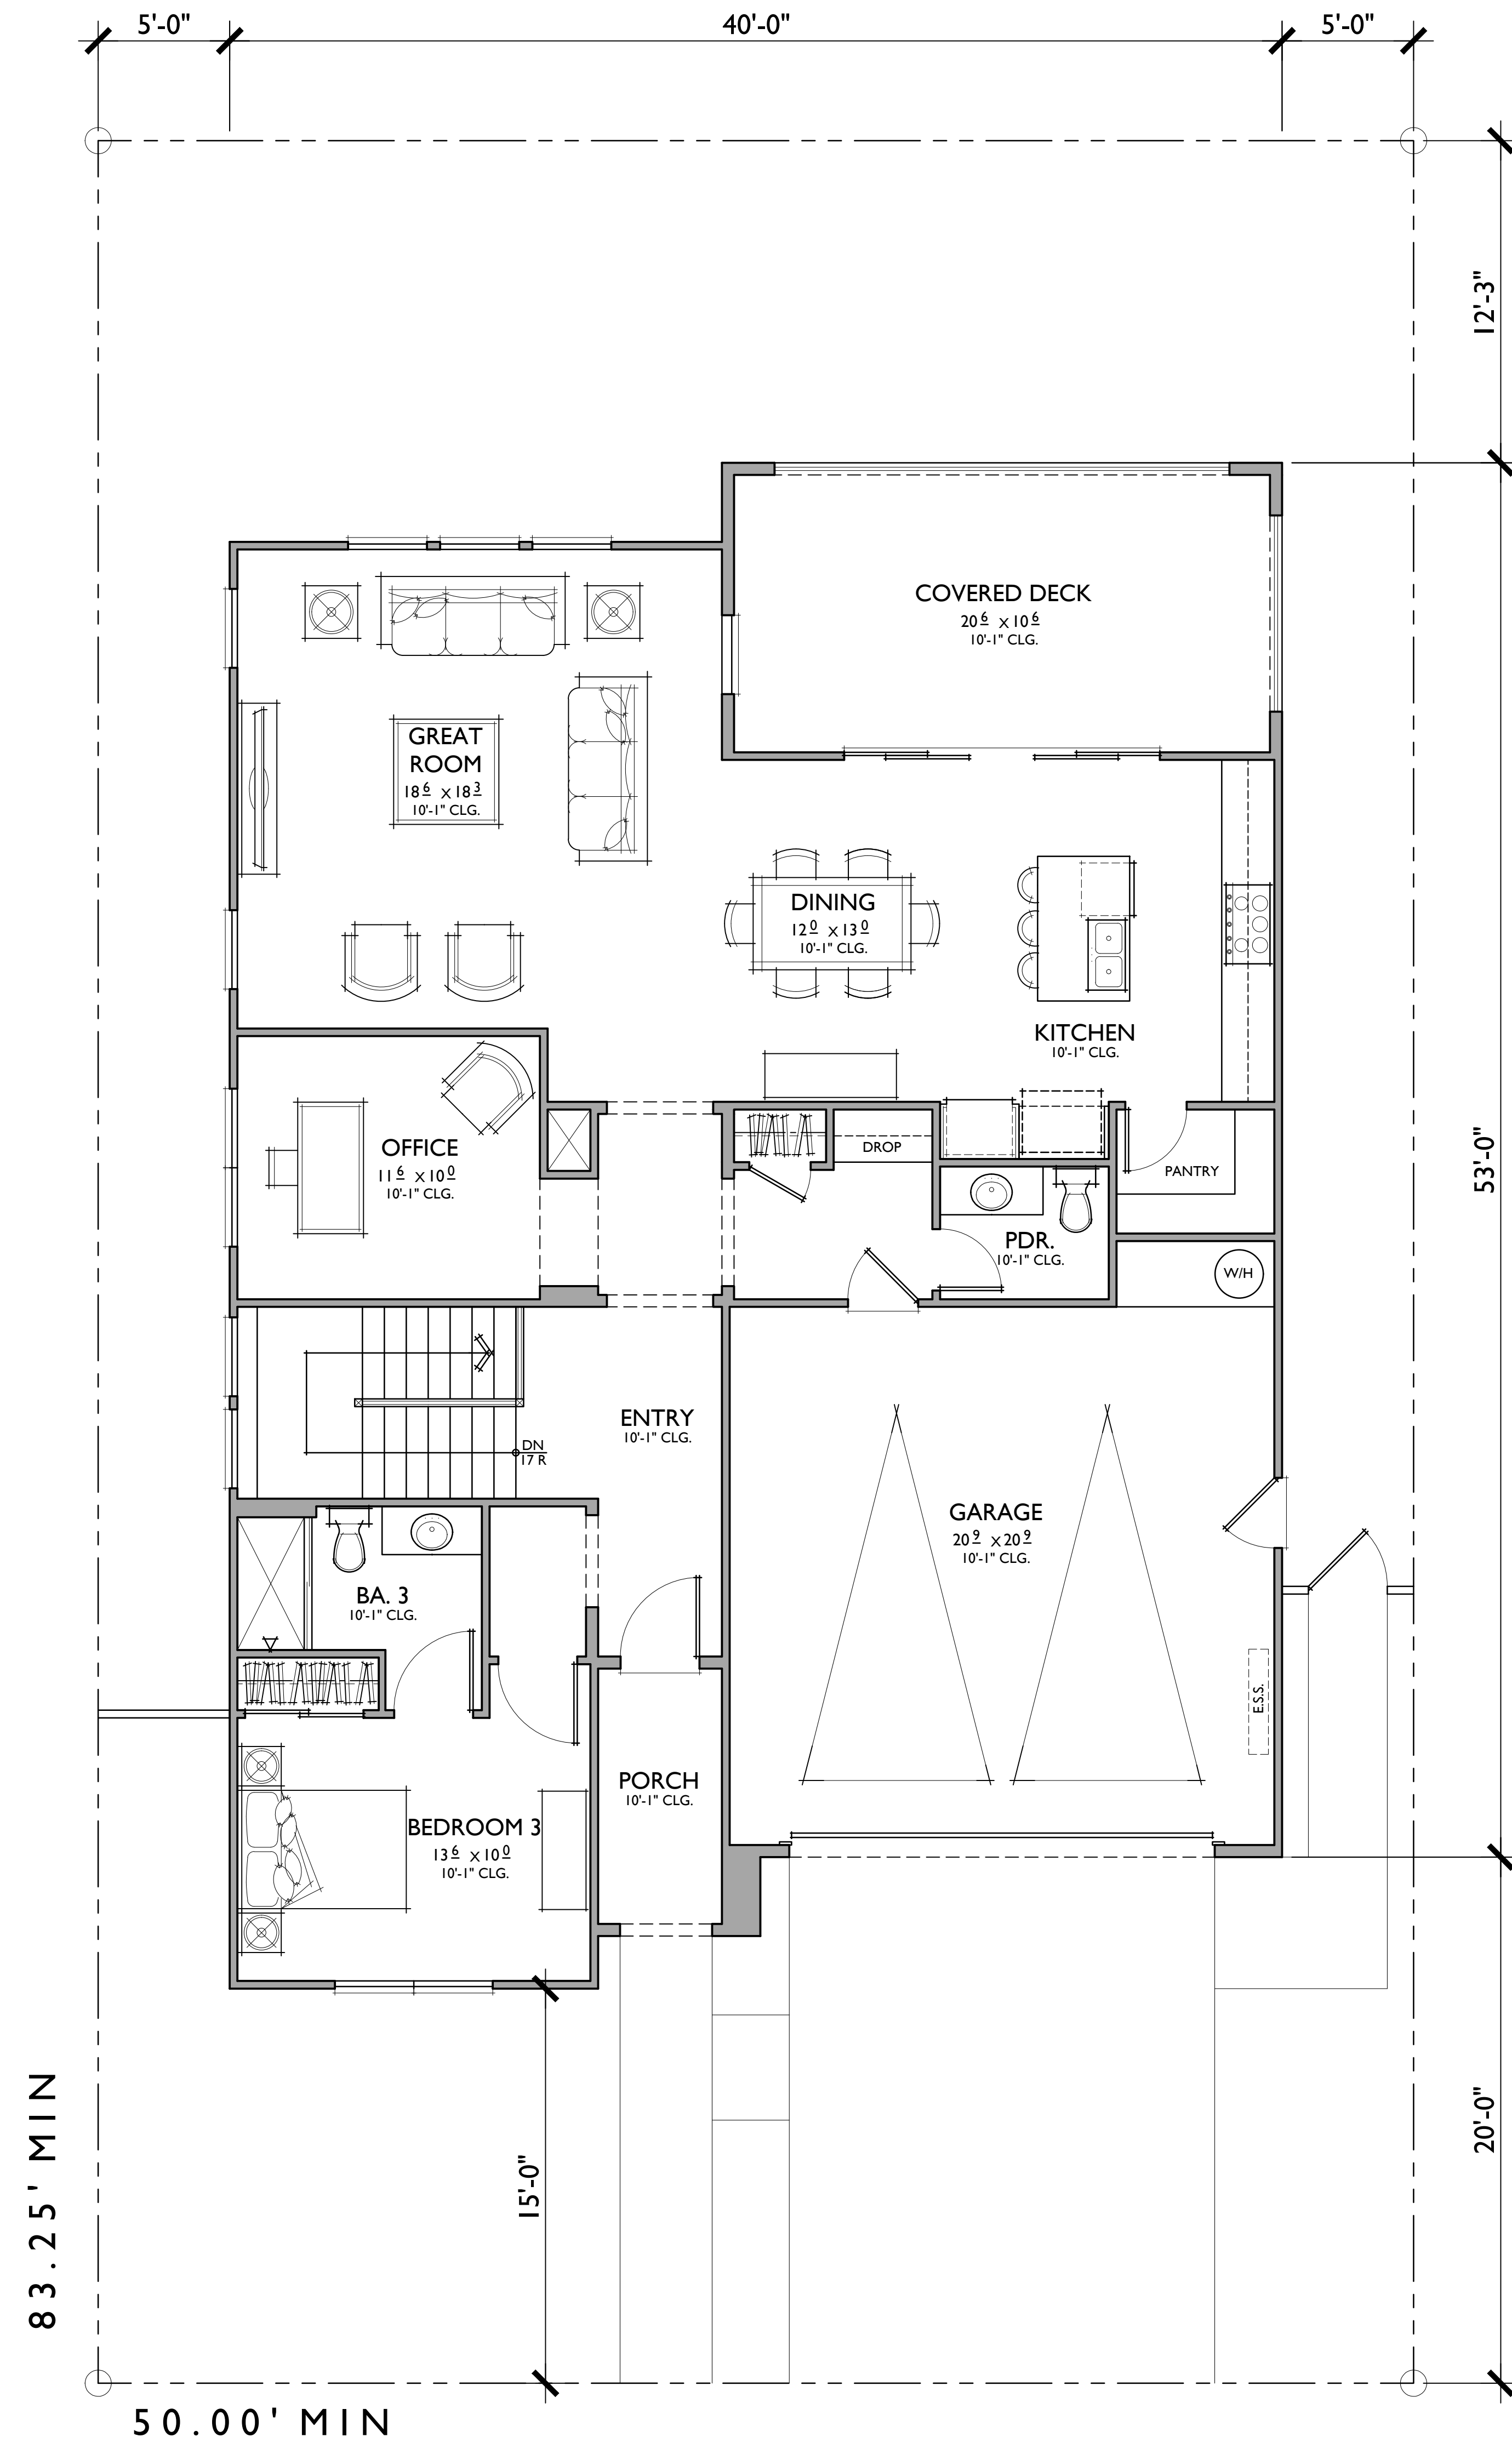

FIRST FLOOR


PLAN 3
 3 BEDROOMS / 3.5 BATHS / OFFICE + COVERED DECK
 2 - CAR GARAGE

FLOOR AREA TABLE	
LOWER LEVEL	1,064 SQ. FT.
1ST FLOOR	1,411 SQ. FT.
TOTAL LIVING	2,475 SQ. FT.
2 - CAR GARAGE	455 SQ. FT.
PORCH	51 SQ. FT.
COVERED DECK	231 SQ. FT.


NOTE: SQUARE FOOTAGE MAY VARY DUE TO METHOD OF CALCULATION




REAR

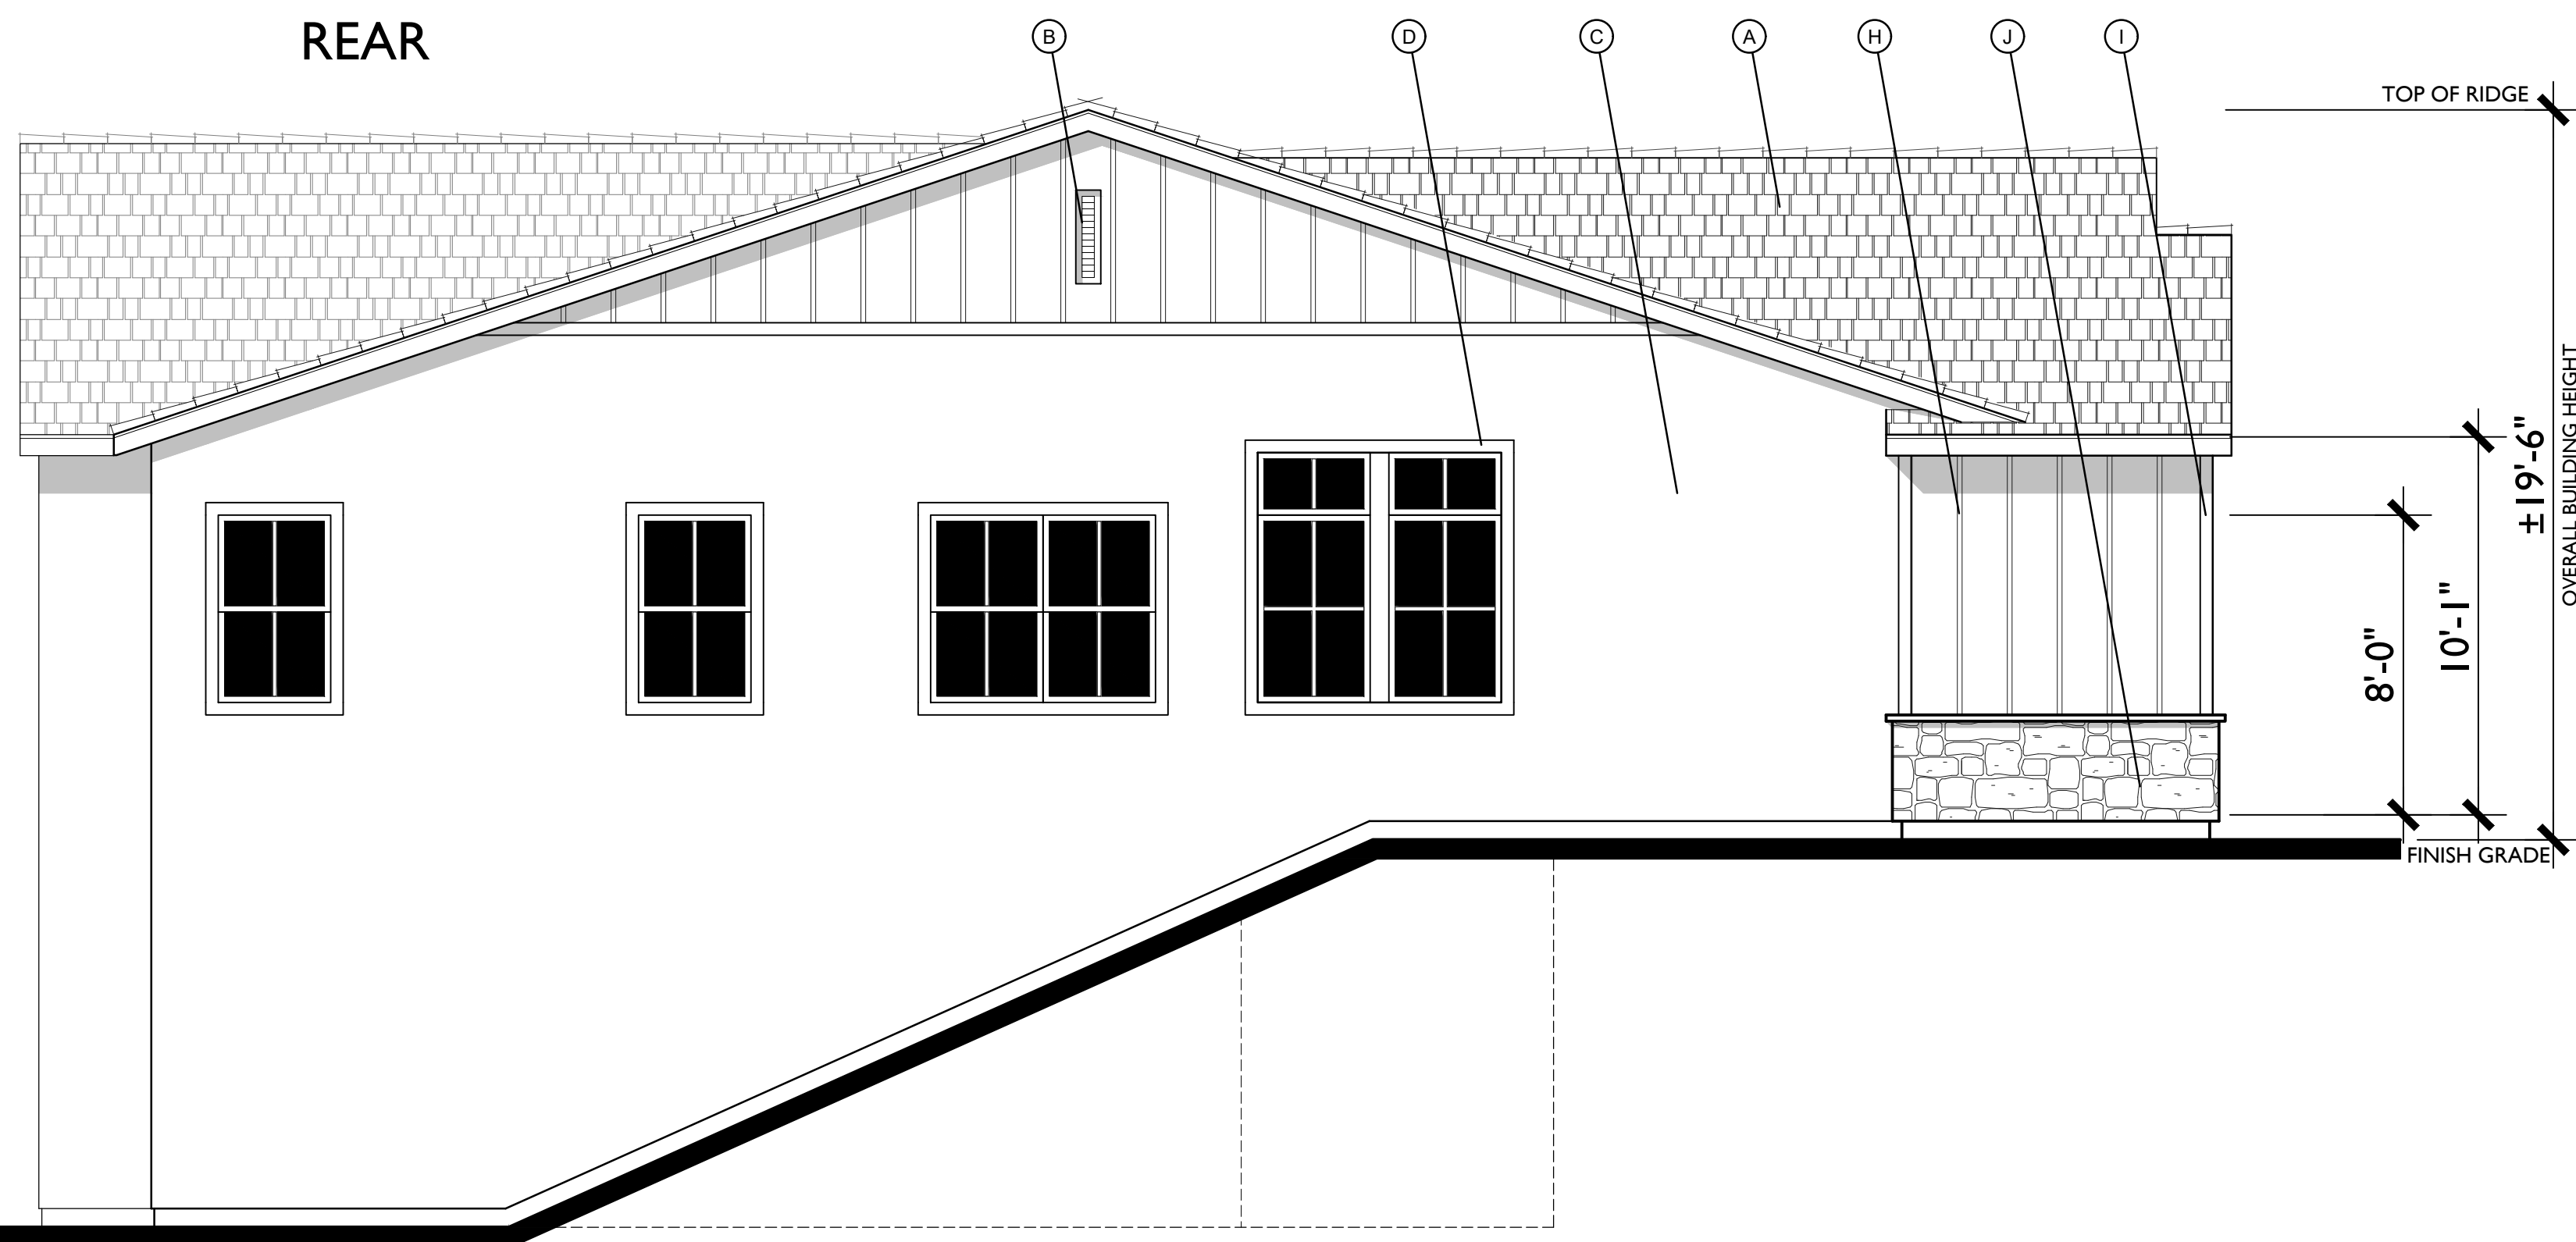

RIGHT

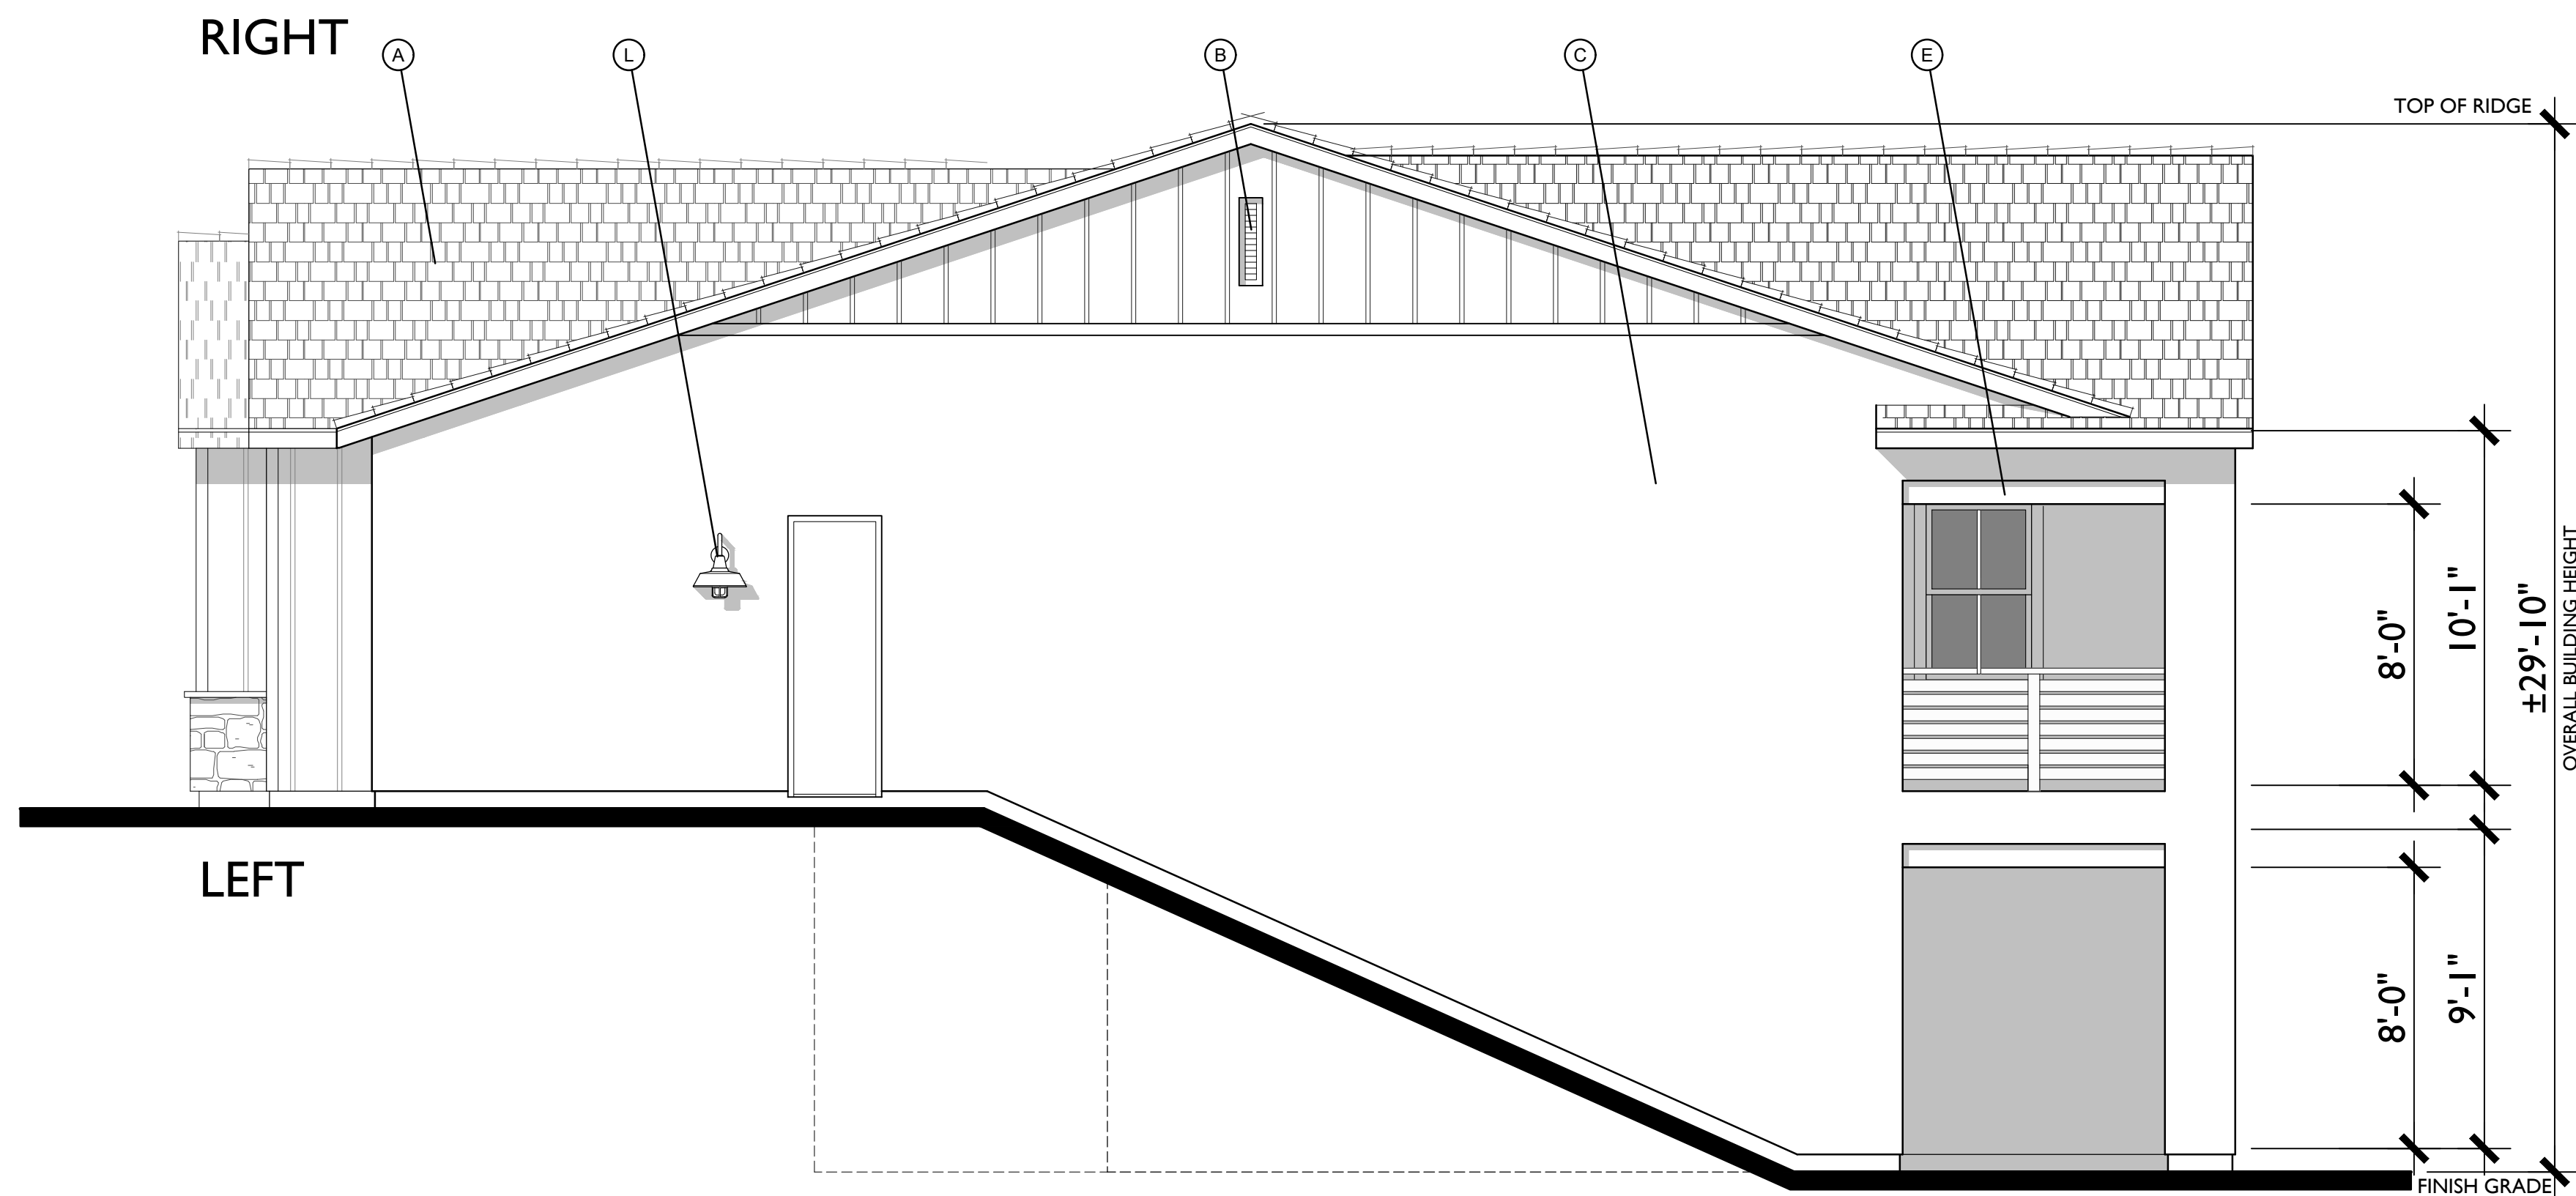


LEFT

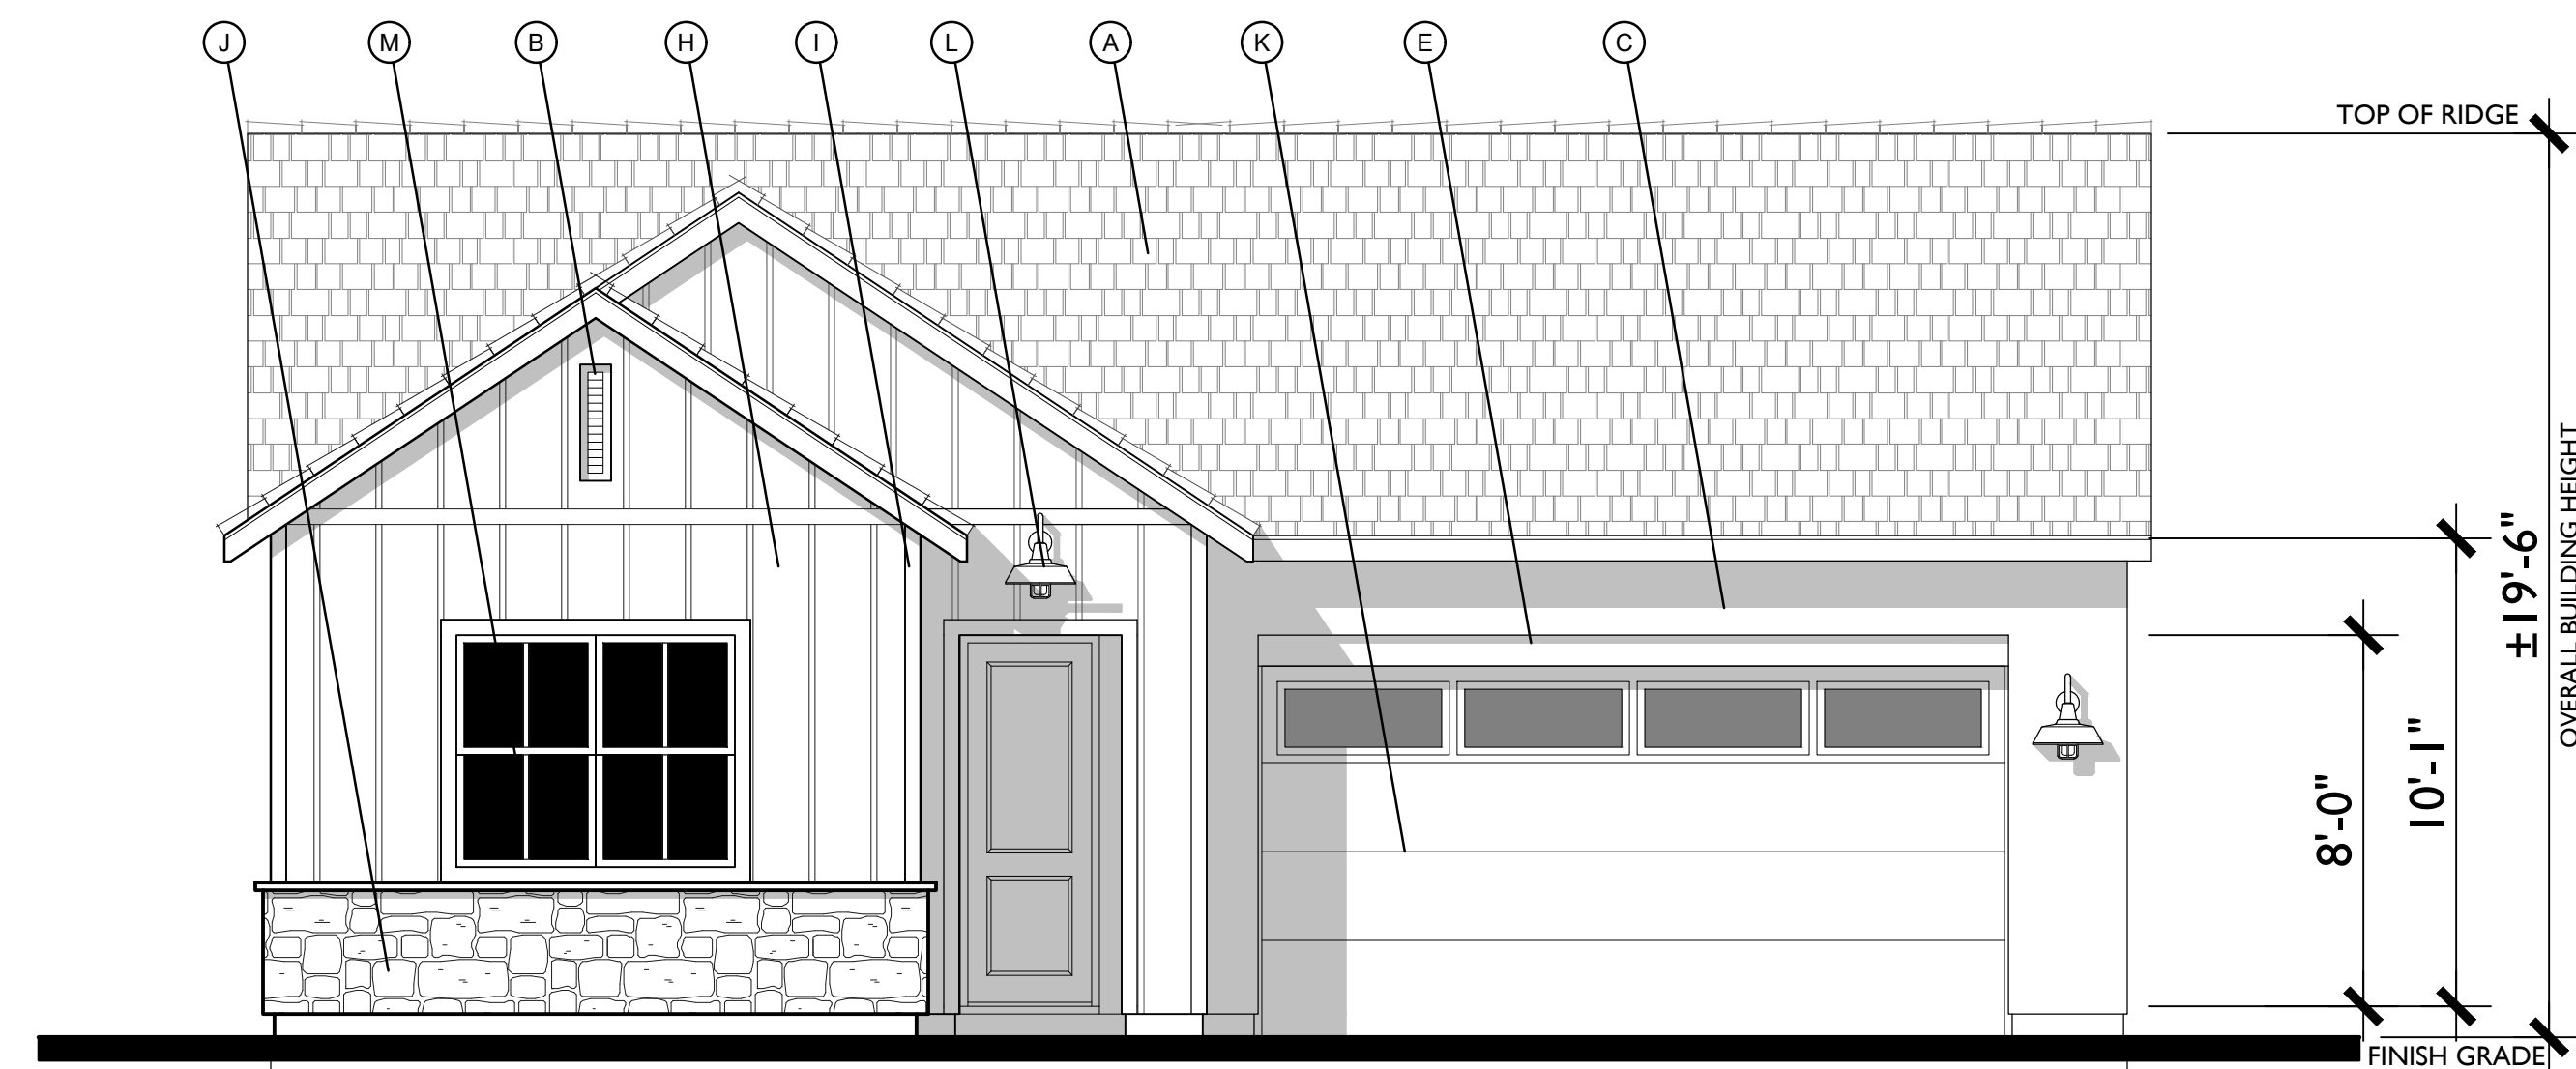

FRONT

FARMHOUSE
1/4"=1'-0"

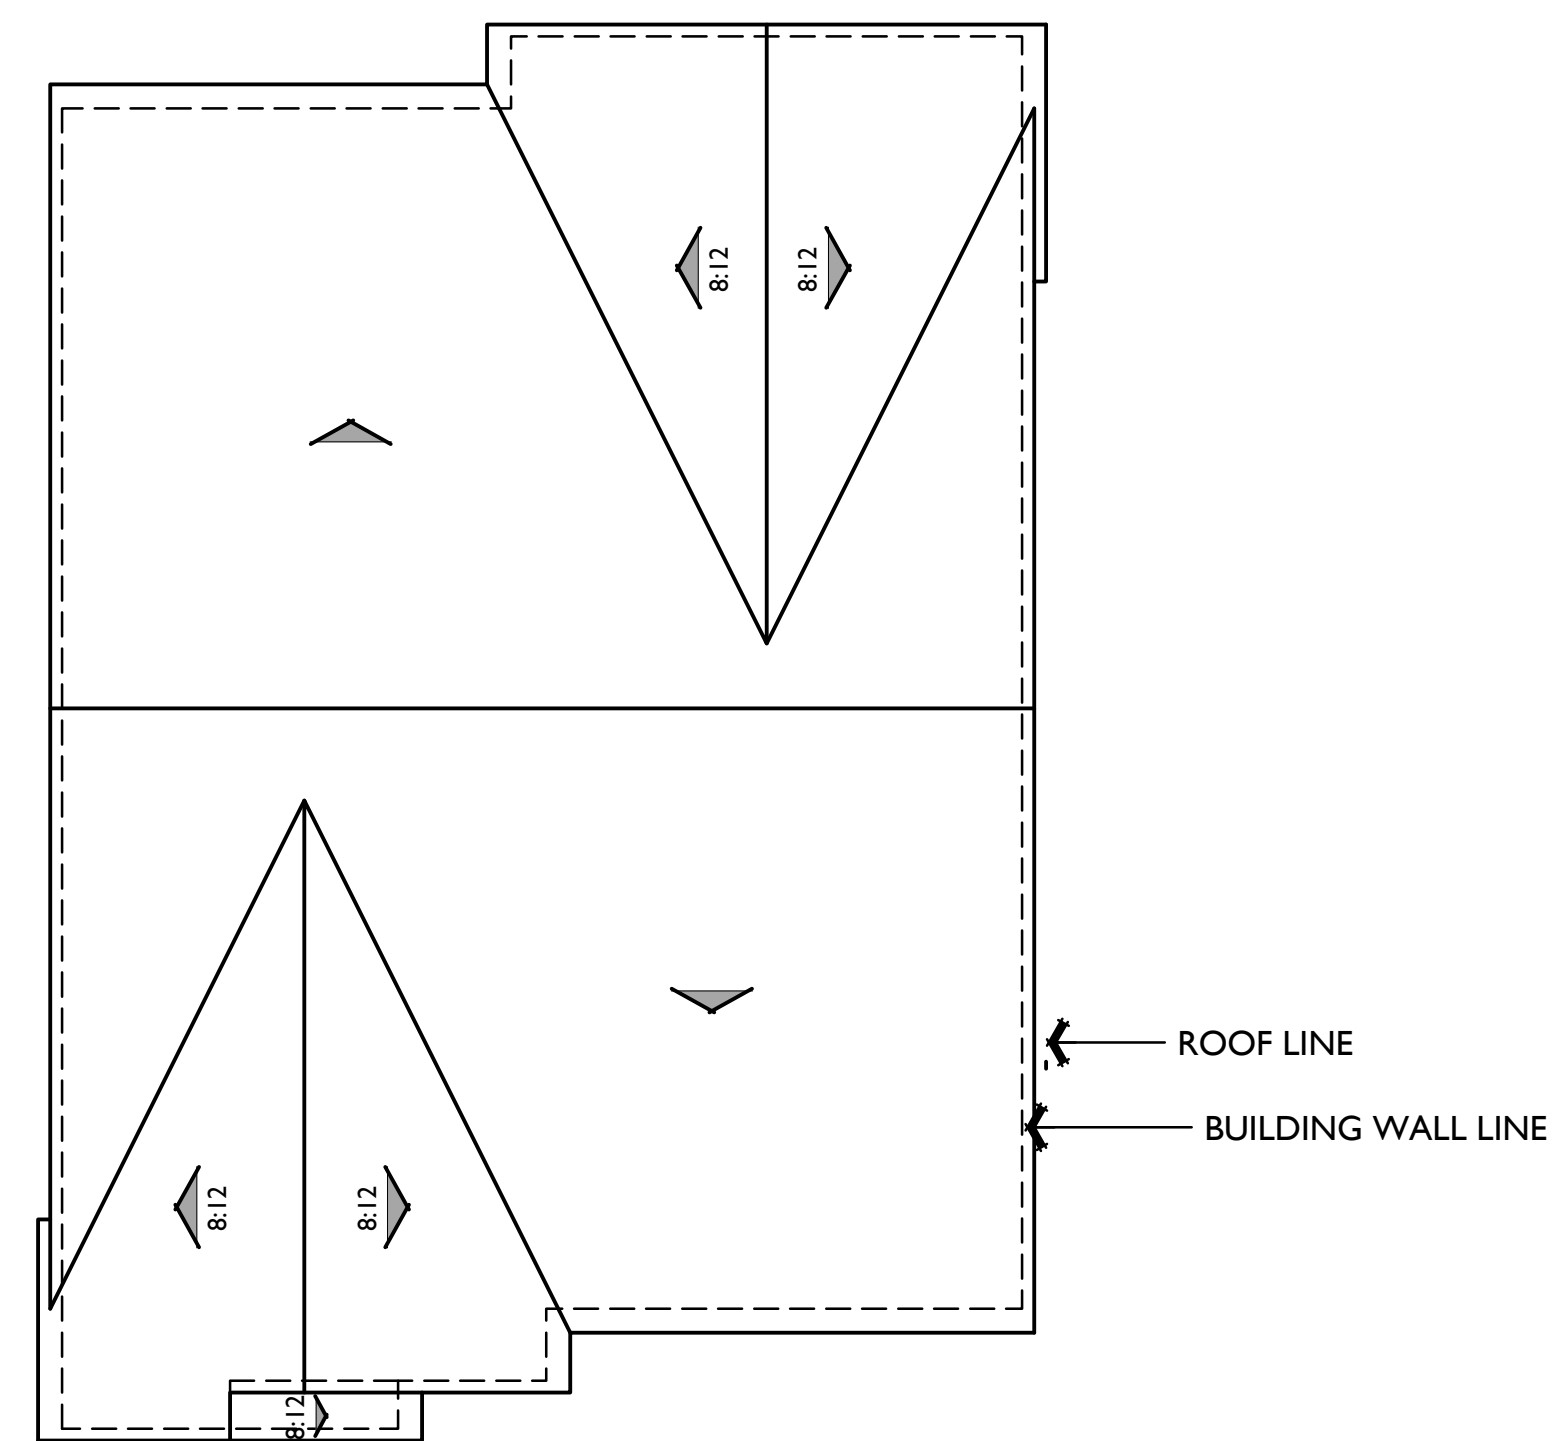

ROOF PLAN

PITCH: 4:12 UN.O.
RAKE: 6"
EAVE: 12"
ROOF MATERIAL: CONCRETE FLAT TILE

MATERIAL LEGEND

- A. CONCRETE FLAT TILE
- B. GABLE END DETAIL
- C. STUCCO
- D. FOAM TRIM
- E. RECESS HEADER
- F. COMPOSITE SHUTTER
- G. HORIZONTAL SIDING
- H. BOARD AND BATTEN
- I. CEMENTITIOUS TRIM
- J. STONE VENEER
- K. ROLL UP GARAGE DOOR
- L. LIGHT FIXTURE
- M. VINYL WINDOW