


90 PARKING SPACES

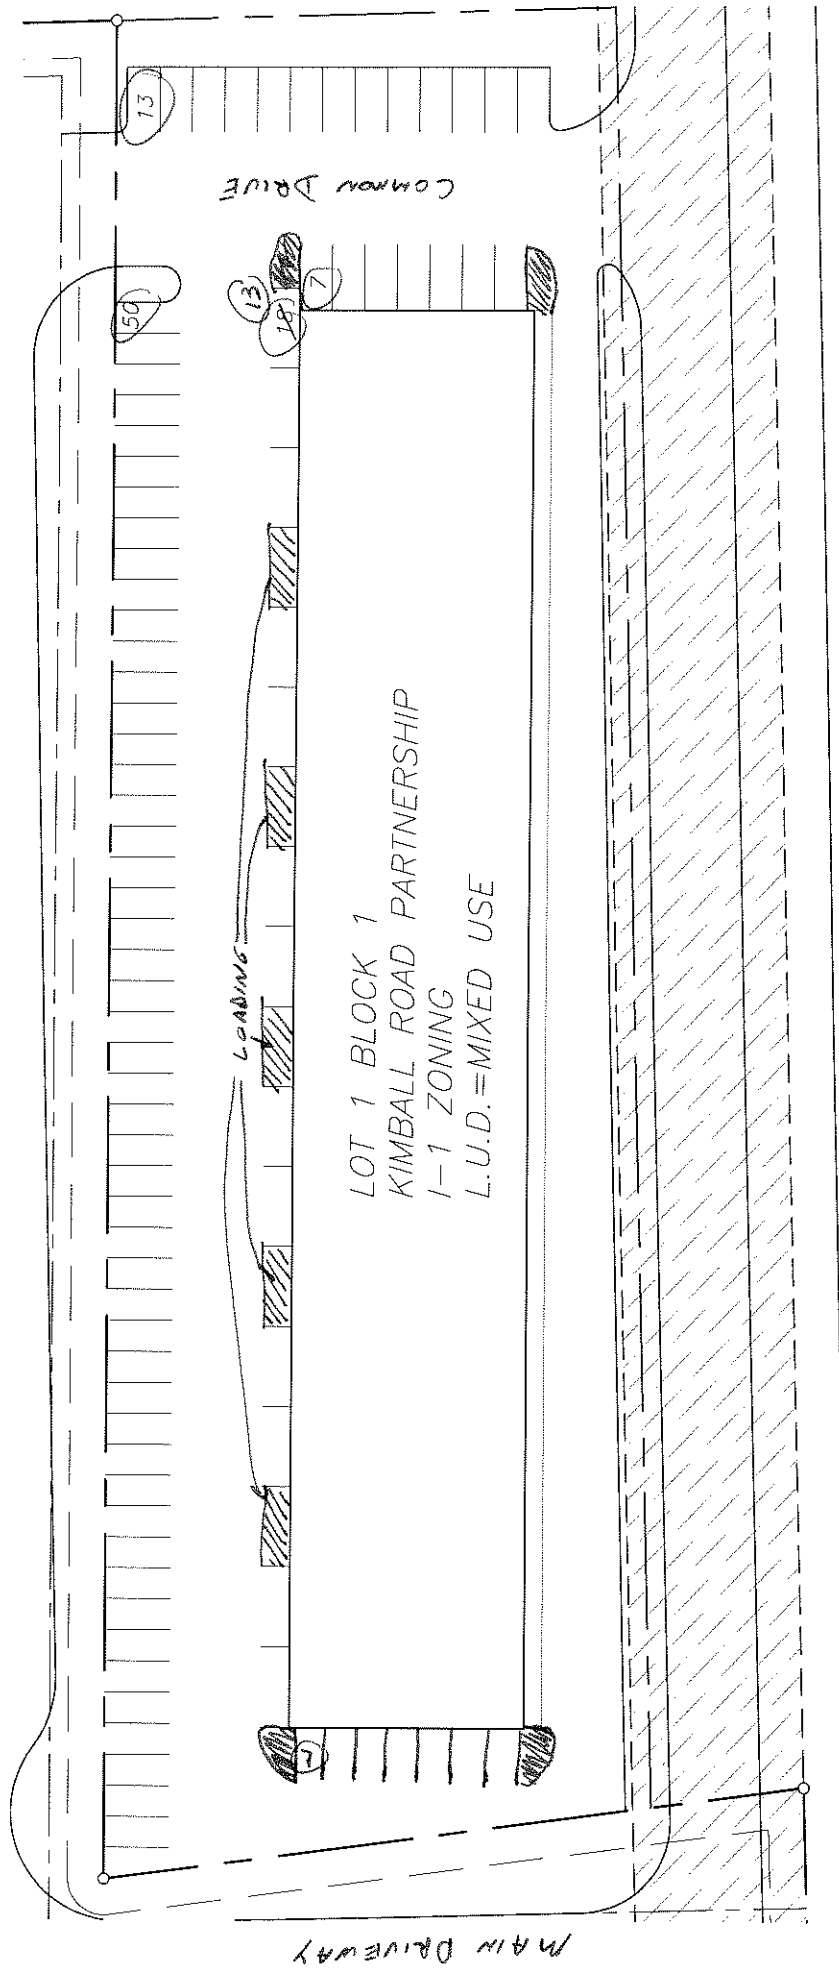

LOT 1 BLOCK 1
 KIMBALL ROAD PARTNERSHIP
 I-1 ZONING
 L.U.D. = MIXED USE

Architecture Planning Design

GDA

University Center and Annex
 2020 Oak Ave., Suite 500
 Columbus, Ohio 43208
 Phone: (614) 971-4078
 Fax: (614) 971-4068
 www.gdausa.com

CONCEPT PLAN

ISSUE DATE: 8.24.2005
 SCALE: 1"=50'-0"
 COPYRIGHT © 2005

GRAPHIC SCALE IN FEET