


C:\AutocAD\732_Randolph\PROJECTS\2024\24030.11_Spec Suites\DWG\REF\Option 4 - 4th Floor\ARCH.DWG

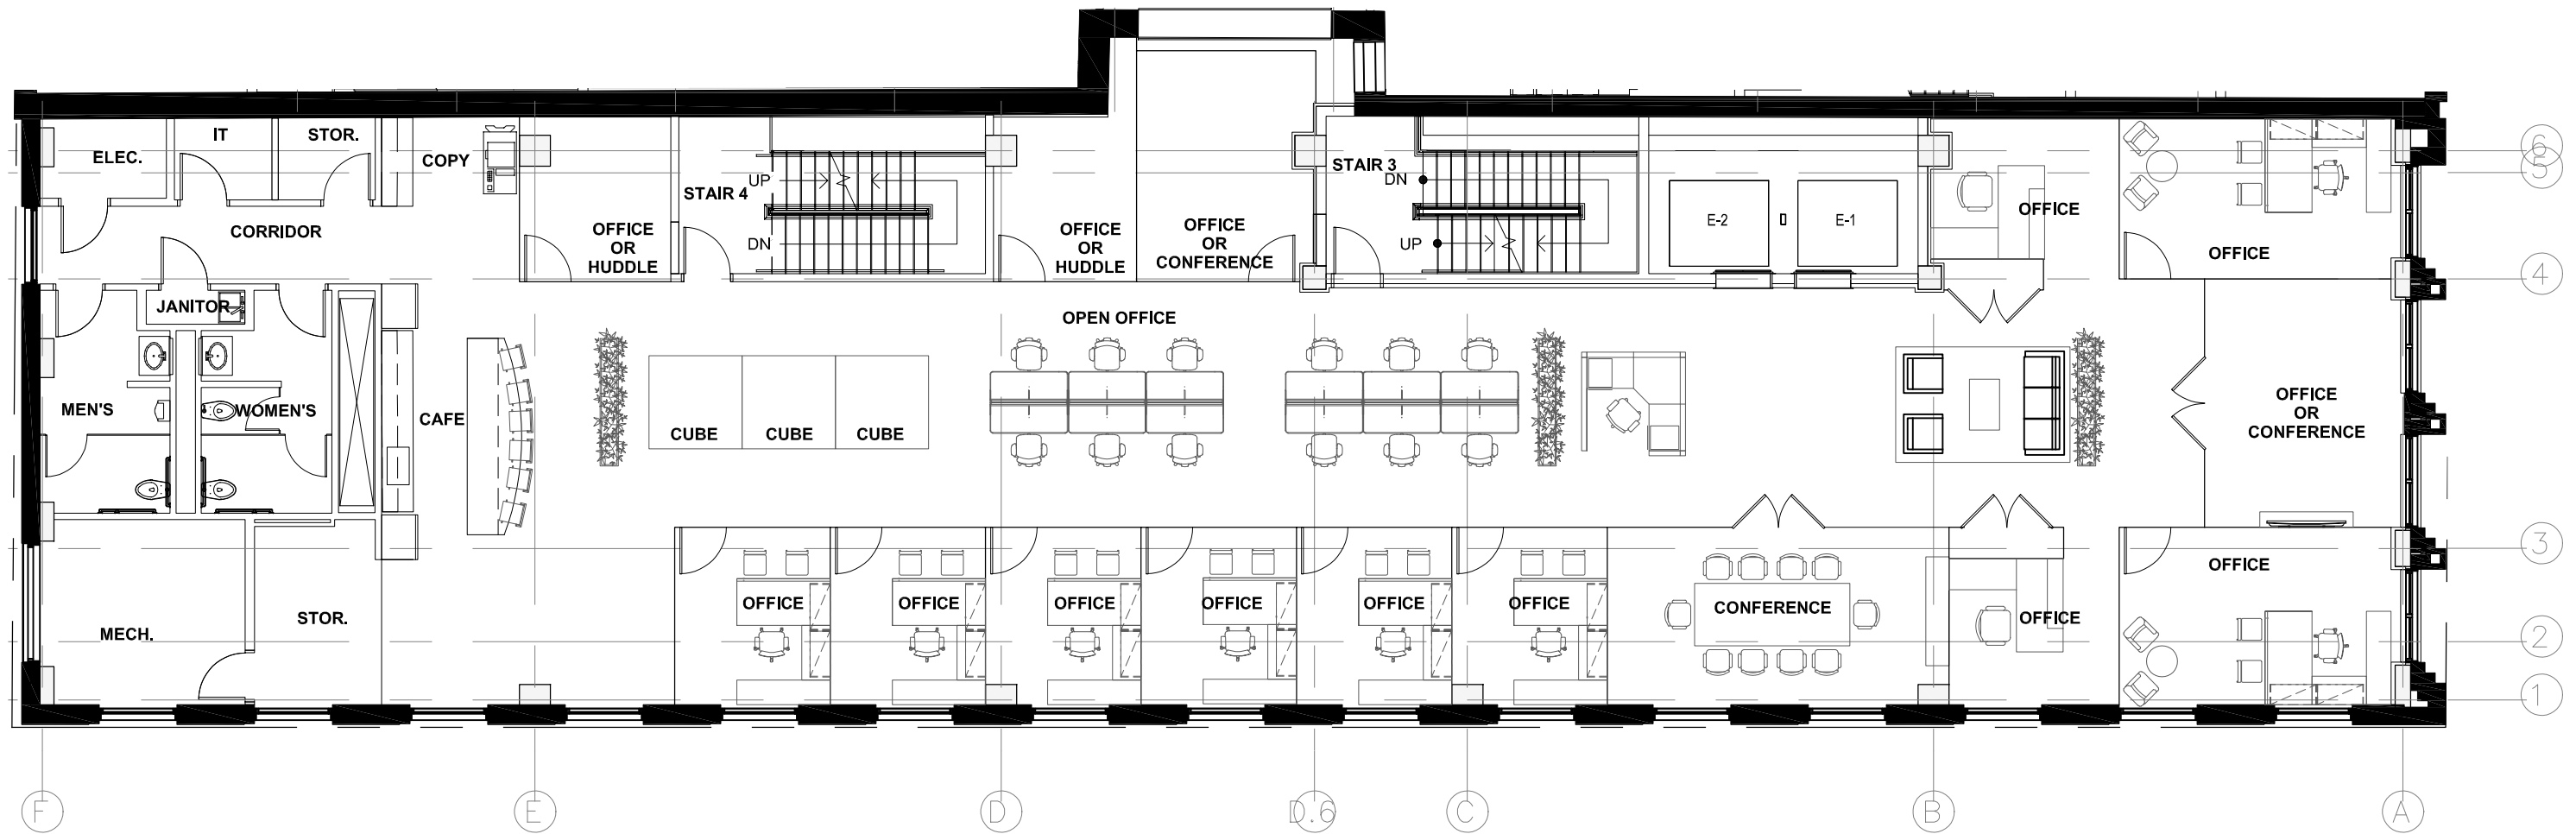

SK04 | OPTION 4

