


NOTES:

- ROOM SIZES ARE APPROXIMATE
- FURNITURE SHOWN IS FOR INFORMATION ONLY
- EXTERIOR WINDOWS AT LANES SHALL BE INFILLED AT TENANT SIDE TO REMOVE DAYLIGHT AND AVOID WALL "DOGLEGS"

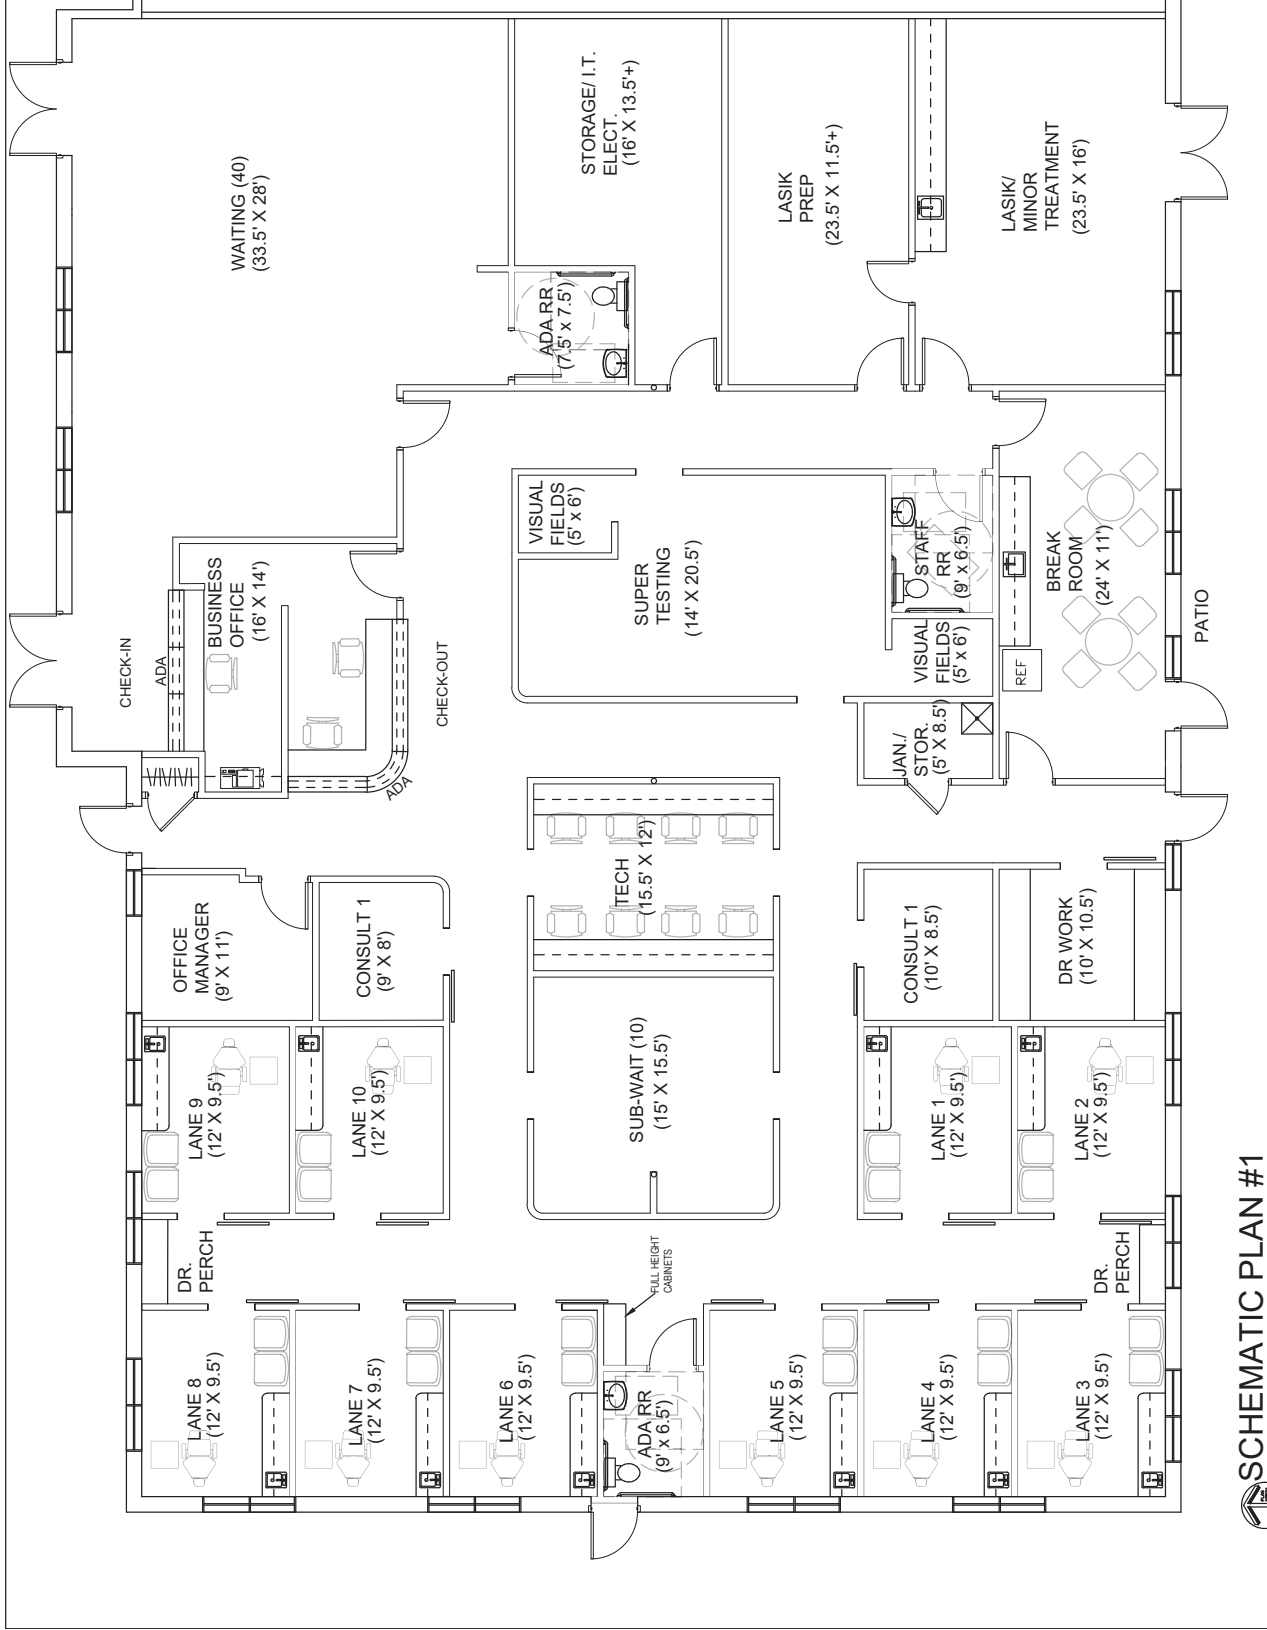

SCHEMATIC PLAN #1

SCALE: 1/8"=1'-0" on 11" x 17" (LANDSCAPE) PAPER

