

FOR LEASE ► INDUSTRIAL

+/- 8,310 SF AVAILABLE

220 & 222 Kentucky St + 1010 Alta Vista Dr

Bakersfield, CA 93305

PROPERTY DETAILS

- **LEASE RATE: \$1.00 PSF/MON INDUSTRIAL GROSS**
- **SPACE AVAILABLE: +/- 8,400 SQ FT**
 - 220 KENTUCKY ST: +/- 4,860 SQ FT
 - 11' X 11' ROLL-UP DOOR
 - 222 KENTUCKY ST: +/- 3,540 SQ FT
 - (2) 12' X 14' ROLL-UP DOORS
 - 12' X 12' ROLL-UP DOOR
- **LOT SIZE: +/- 0.51 ACRES**
 - 1010 ALTA VISTA DR: +/- 0.29 ACRE YARD
(YARD NOT INCLUDED IN TOTAL SQ FT)
- **FULLY FENCED & PARTIALLY PAVED YARD**
 - 4 ACCESS POINTS
- **LOCATED ON CORNER LOT ON KENTUCKY ST & ALTA VISTA DR NEAR DOWNTOWN BAKERSFIELD**
- **AMPLE STREET PARKING AVAILABLE**
- **ZONING: M-1 (LIGHT INDUSTRIAL)**
CITY OF BAKERSFIELD



OLIVIERI COMMERCIAL GROUP

9810 Brimhall Road
Bakersfield, CA 93312
www.oliviericommercial.com

*For additional information
please contact:*

J-P Masuda
Senior Vice President
LIC. #01947962
(661) 619-7151
jpmasuda@oliviericommercial.com

Jeremiah Gradowitz
Associate
LIC. #02439258
(661) 306-7646
jeremiah@oliviericommercial.com





The information above has been obtained from sources believed reliable. While we do not doubt its accuracy we have not verified it and make no guarantee, warranty or representation about it. It is your responsibility to independently confirm its accuracy and completeness. Any projections, opinions, assumptions or estimates used are for example only and do not represent the current or future performance of the property. The value of this transaction to you depends on tax and other factors which should be evaluated by your tax, financial and legal advisors. You and your advisors should conduct a careful, independent investigation of the property to determined to your satisfaction the suitability of the property for your needs. Logos are for identification purposes only and may be trademarks of their respective companies.



FLOOR PLAN

220 & 222 Kentucky St


220 & 222 Kentucky St + 1010 Alta Vista Dr

Bakersfield, CA 93305

*Floor Plans not to scale

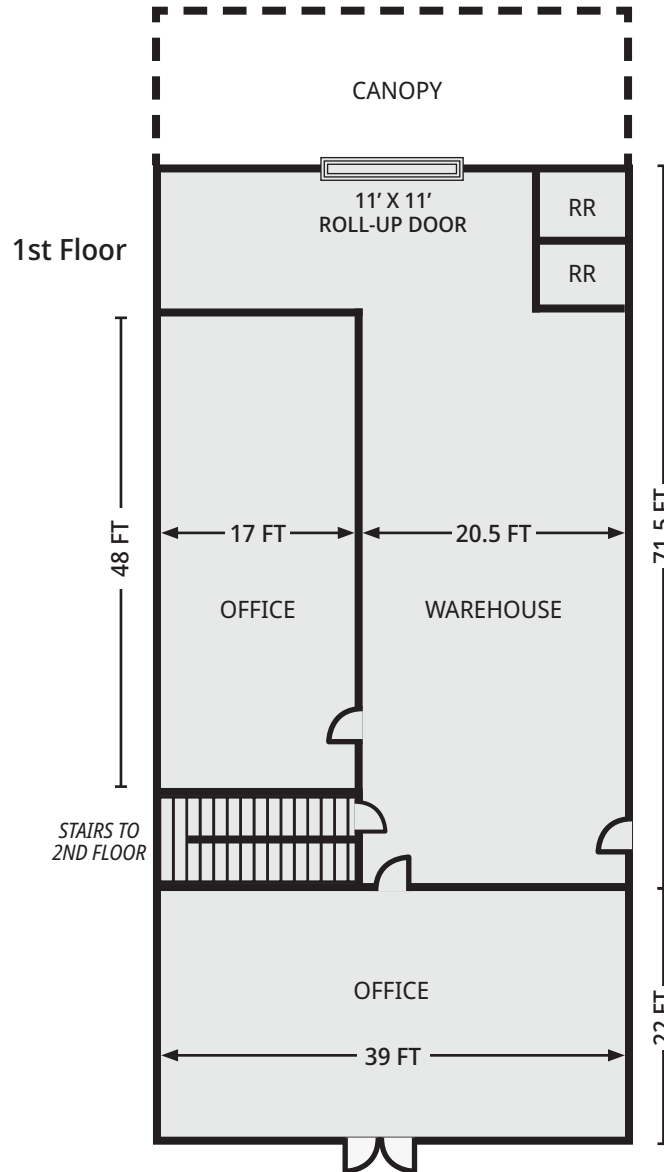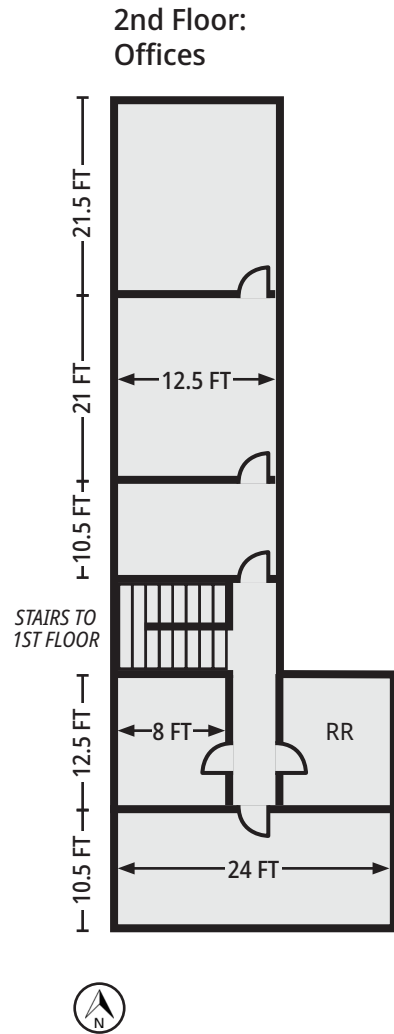

220 KENTUCKY ST
+/- 4,860 SF

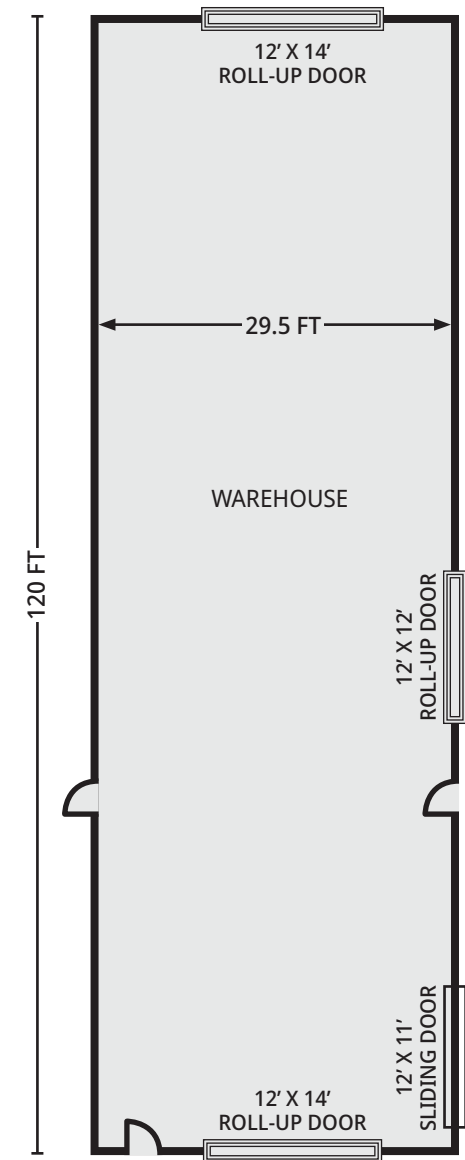


222 KENTUCKY ST
+/- 3,540 SF

SITE PLAN

220 & 222 Kentucky St + 1010 Alta Vista Dr

Bakersfield, CA 93305

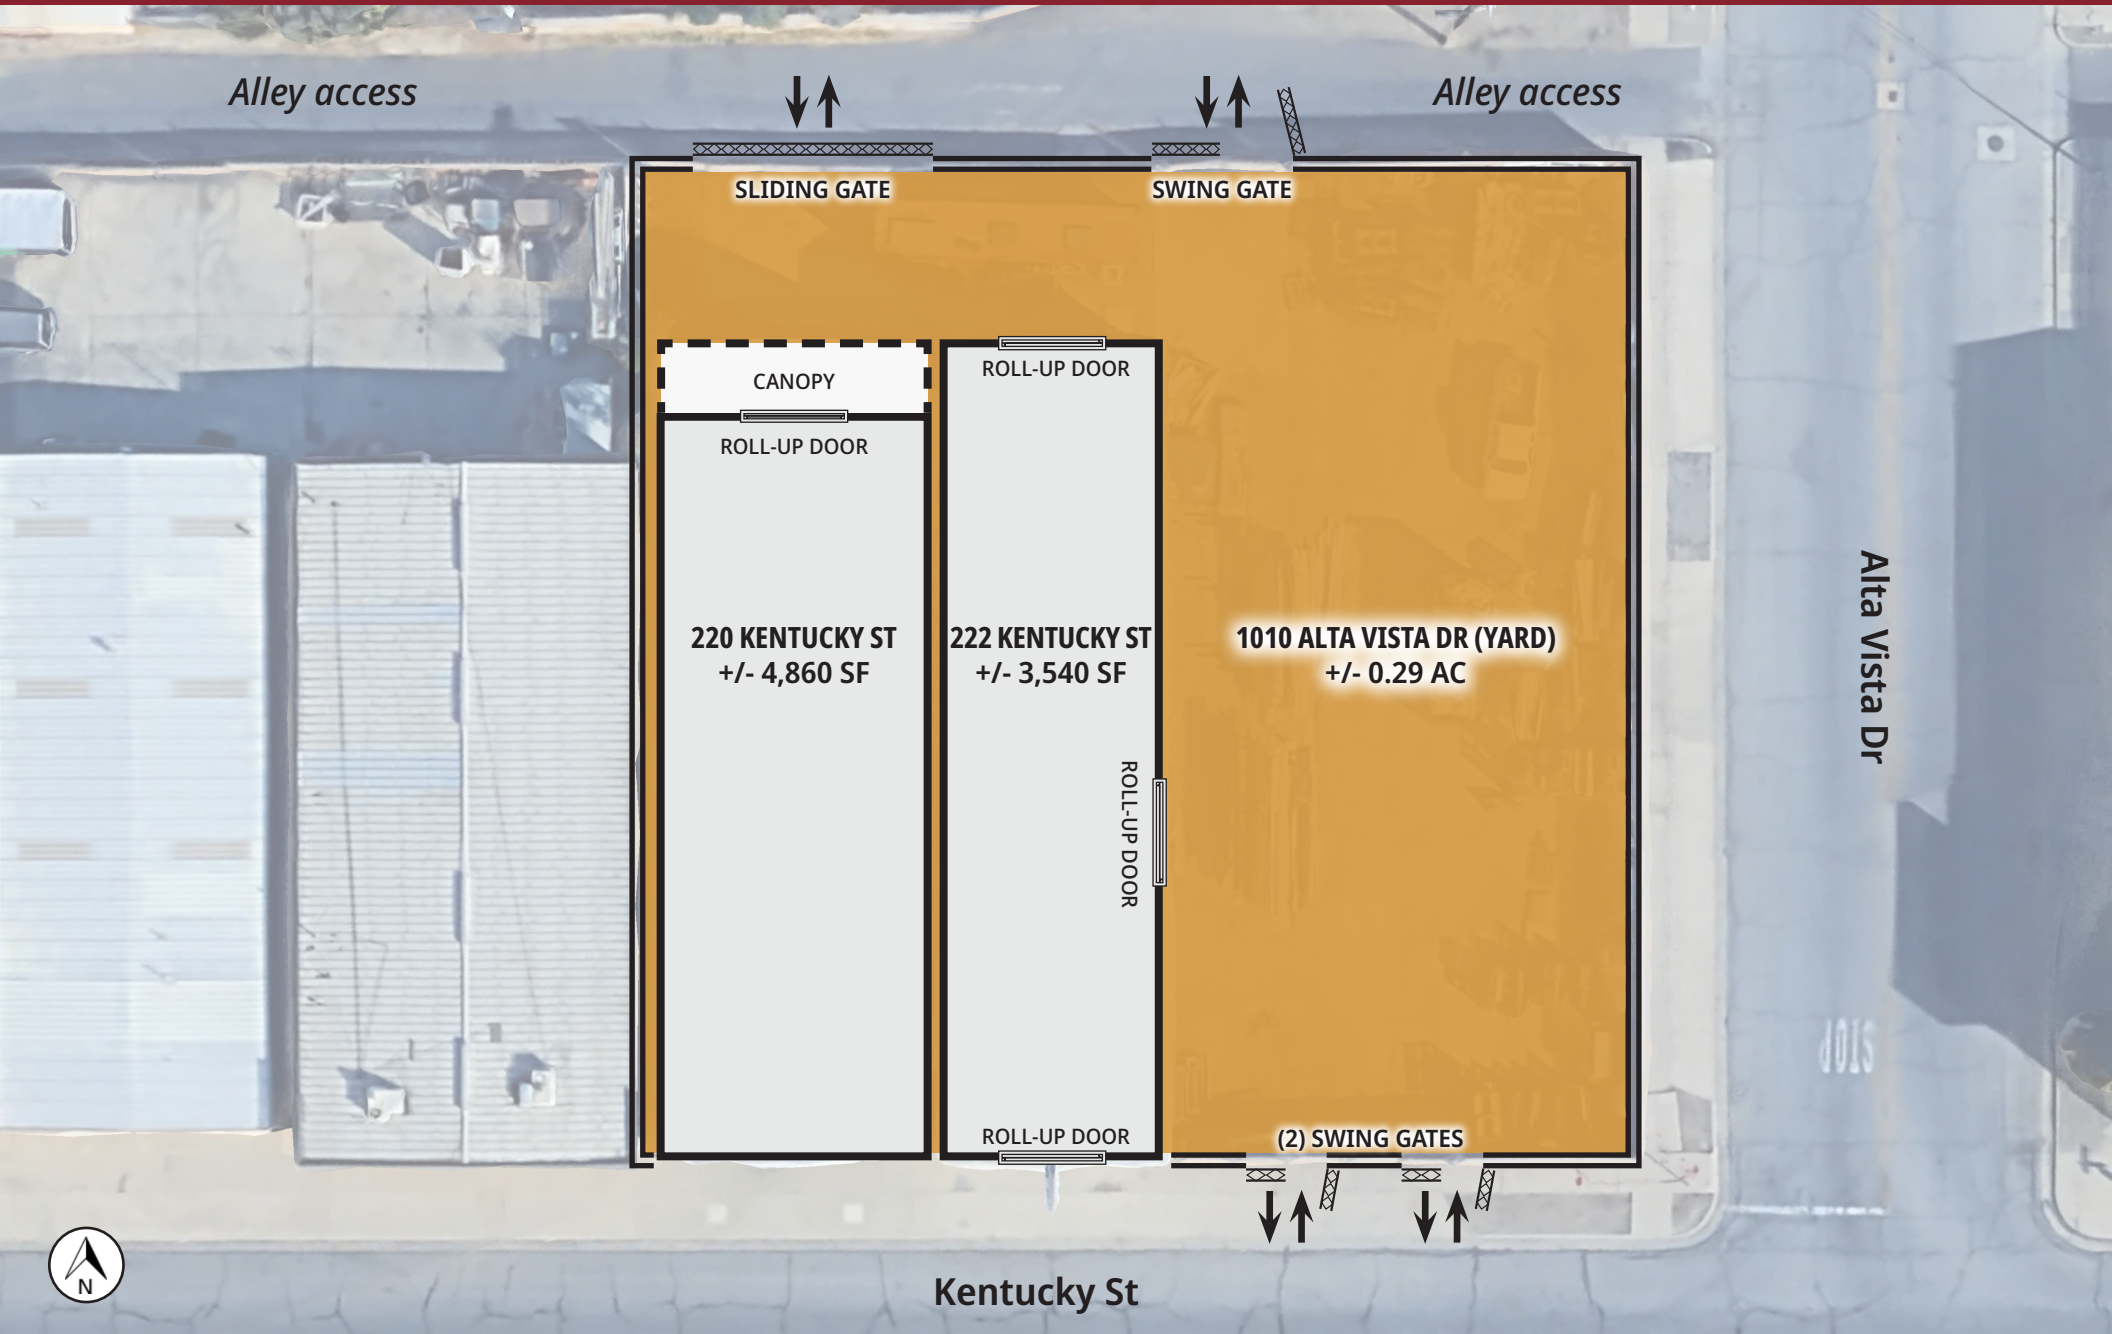

The information above has been obtained from sources believed reliable. While we do not doubt its accuracy we have not verified it and make no guarantee, warranty or representation about it. It is your responsibility to independently confirm its accuracy and completeness. Any projections, opinions, assumptions or estimates used are for example only and do not represent the current or future performance of the property. The value of this transaction to you depends on tax and other factors which should be evaluated by your tax, financial and legal advisors. You and your advisors should conduct a careful, independent investigation of the property to determine to your satisfaction the suitability of the property for your needs. Logos are for identification purposes only and may be trademarks of their respective companies.

PHOTOS

220 & 222 Kentucky St + 1010 Alta Vista Dr

Bakersfield, CA 93305



The information above has been obtained from sources believed reliable. While we do not doubt its accuracy we have not verified it and make no guarantee, warranty or representation about it. It is your responsibility to independently confirm its accuracy and completeness. Any projections, opinions, assumptions or estimates used are for example only and do not represent the current or future performance of the property. The value of this transaction to you depends on tax and other factors which should be evaluated by your tax, financial and legal advisors. You and your advisors should conduct a careful, independent investigation of the property to determine to your satisfaction the suitability of the property for your needs. Logos are for identification purposes only and may be trademarks of their respective companies.