


FOR LEASE

15136 Valley Blvd, Unit B | La Puente, CA 91746

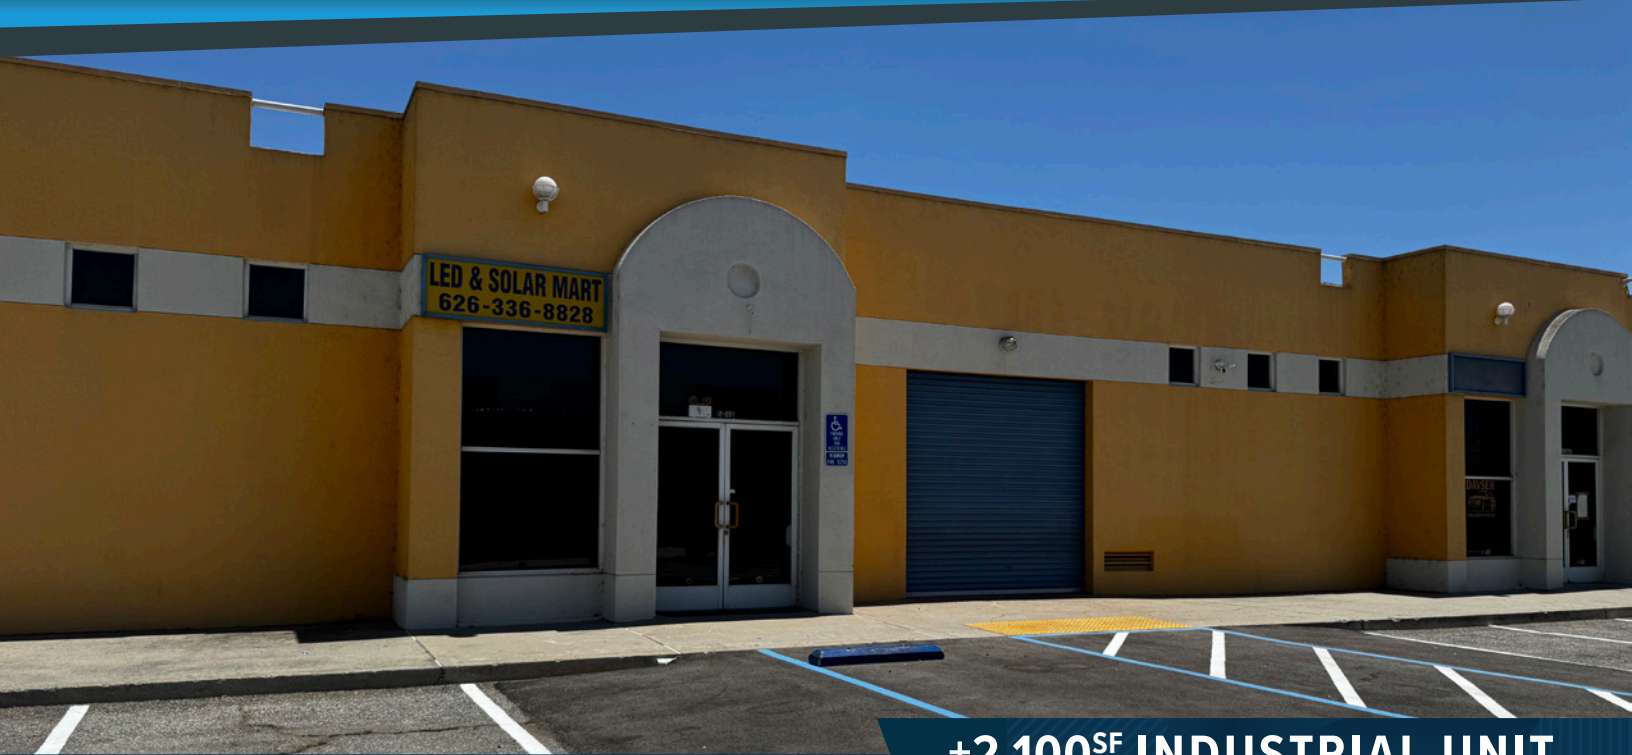

±2,100^{SF} INDUSTRIAL UNIT

PROPERTY FEATURES



±2,100 SF Industrial Unit For Lease




Secure Business Park



2 Private offices



Newly Renovated

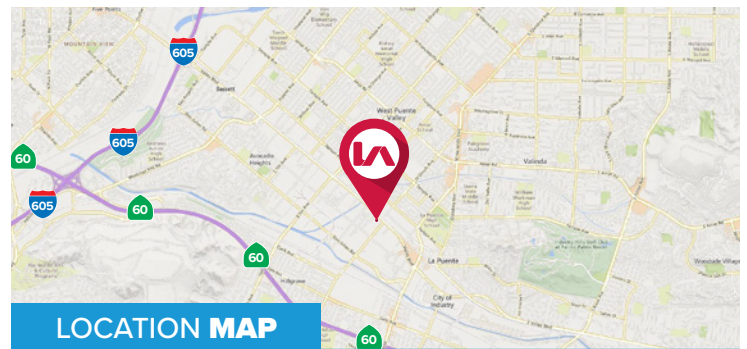

For More Information, Please Contact




JUSTIN CHIANG

Senior Vice President | Lic ID # 01903437

P 626.701.2401

E jchiang@lee-associates.com

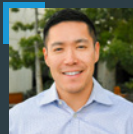

KEVIN CHING, SIOR

Senior Vice President | Lic ID # 01899995

P 626.701.2405

E kching@lee-associates.com

LEE & ASSOCIATES
COMMERCIAL REAL ESTATE SERVICES


Lee & Associates - Industry | Corp # 01125429
13181 Crossroads Pkwy, N. Ste 300, Industry, CA 91746
P 562.699.7500

The information contained herein is obtained from sources believed to be reliable. However, we have not verified it and make no guarantees, warranties or representations as to the completeness or accuracy thereof. The presentation of this property is used for example and is submitted subject to errors, omissions, change of price or conditions, and is subject to prior sale, lease or withdrawal without notice.

FOR LEASE

15136 Valley Blvd, Unit B | La Puente, CA 91746

PROPERTY **SITE PLAN**

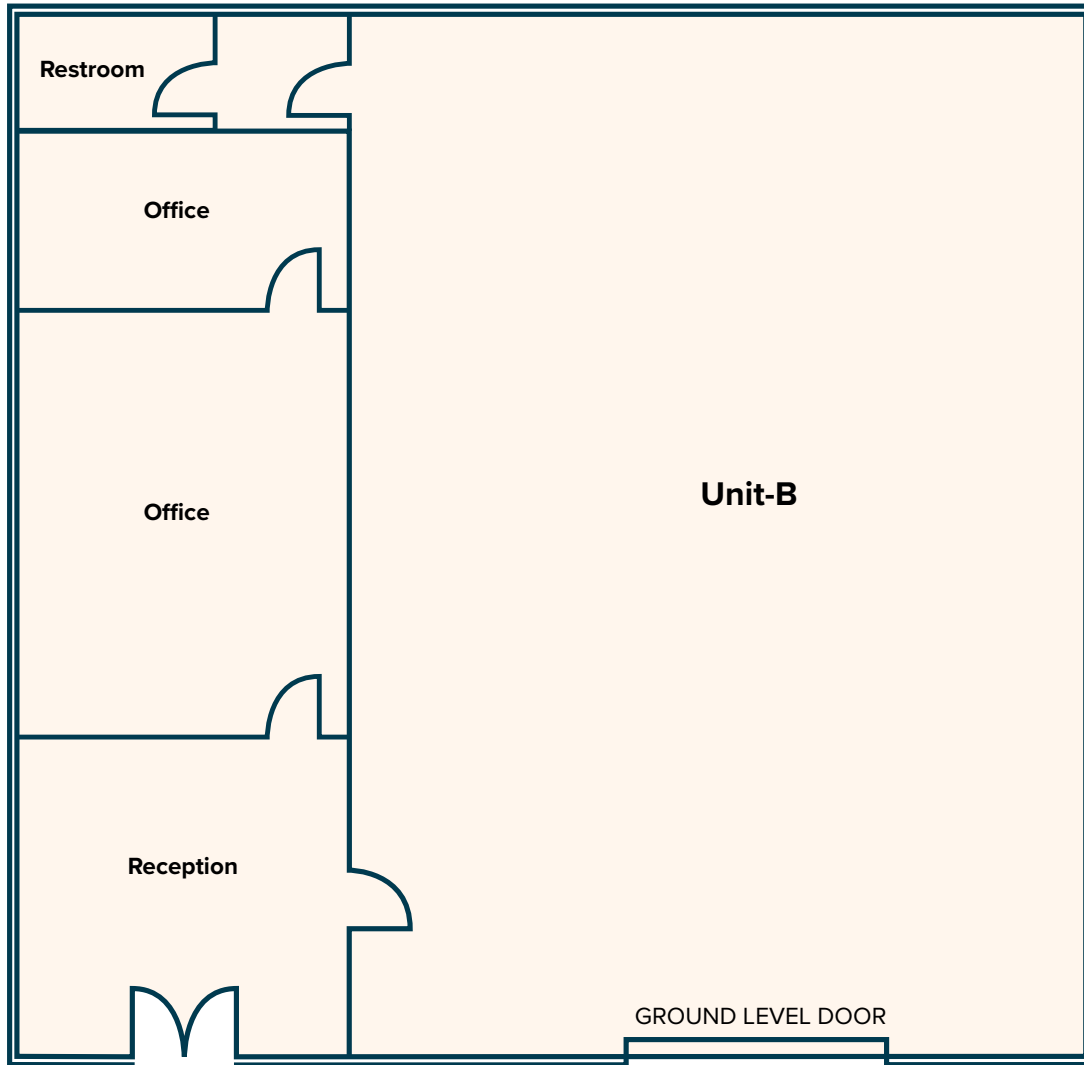

NOTE: Drawing not to scale. All measurements and sizes are approximate.

For More Information, Please Contact




JUSTIN CHIANG

Senior Vice President | Lic ID # 01903437

P 626.701.2401

E jchiang@lee-associates.com

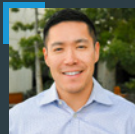

KEVIN CHING, SIOR

Senior Vice President | Lic ID # 01899995

P 626.701.2405

E kching@lee-associates.com



Lee & Associates - Industry | Corp # 01125429
13181 Crossroads Pkwy, N. Ste 300, Industry, CA 91746
P// 562.699.7500

The information contained herein is obtained from sources believed to be reliable. However, we have not verified it and make no guarantees, warranties or representations as to the completeness or accuracy thereof. The presentation of this property is used for example and is submitted subject to errors, omissions, change of price or conditions, and is subject to prior sale, lease or withdrawal without notice.

FOR LEASE

15136 Valley Blvd, Unit B | La Puente, CA 91746

PROPERTY PHOTOS



For More Information, Please Contact




JUSTIN CHIANG

Senior Vice President | Lic ID # 01903437

P 626.701.2401

E jchiang@lee-associates.com

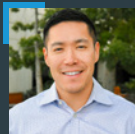

KEVIN CHING, SIOR

Senior Vice President | Lic ID # 01899995

P 626.701.2405

E kching@lee-associates.com

LEE & ASSOCIATES
COMMERCIAL REAL ESTATE SERVICES

Lee & Associates - Industry | Corp # 01125429
13181 Crossroads Pkwy, N. Ste 300, Industry, CA 91746
P 562.699.7500

The information contained herein is obtained from sources believed to be reliable. However, we have not verified it and make no guarantees, warranties or representations as to the completeness or accuracy thereof. The presentation of this property is used for example and is submitted subject to errors, omissions, change of price or conditions, and is subject to prior sale, lease or withdrawal without notice.