



FOR LEASE

Northland Mall Spaces Available

900 W Northland Avenue
Appleton, WI 54914

Mark Pucci
Partner | Fox Valley
+1 920 410 5094
Mark.pucci@colliers.com



Property Description

Northland Ave Mall Suites Available

Available Space	1,000 - 5,732 SF
Building Size	34,374 SF
Year Built	1969
Vehicles/Day	18,900 on W Northland Ave
Lease Rate	\$9.00 - \$10.00/ SF NNN

Highlights:

- **High Visibility Location:** Positioned along W Northland Ave with 18,900 vehicles per day.
- **Prime Appleton Intersection:** Located at a high-traffic intersection in appleton, ideal for retail users seeking strong visibility and accessibility.
- **Flexible Leasing Options:** Wide range of square footage available, accommodating tenants.
- **Versatile Property Layout:** Features both strip mall storefront suites with direct exterior access and interior suites, providing multiple leasing configurations to suit diverse business needs.



Demographics



Population

1 mi: 12,646
3 mi: 67,660
5 mi: 135,990



Daytime Pop.

1 mi: 10,570
3 mi: 88,264
5 mi: 157,792



Households

1 mi: 5,557
3 mi: 28,923
5 mi: 58,180



Household Income

1 mi: \$79,991
3 mi: \$81,154
5 mi: \$80,596

Photos

Northland Ave Mall Suites Available



Site Plan & Availability


Northland Ave Mall Suites Available

Strip Mall Suites

Suite 706	1,919 SF
Suite 748	4,590 SF
Suite 760	2,000 SF
Suite 770	5,732 SF

Interior Suites



Suite 962	1,584 SF
Suite 968	1,000 SF
Suite 970	3,706 SF
Suite 972	3,568 SF

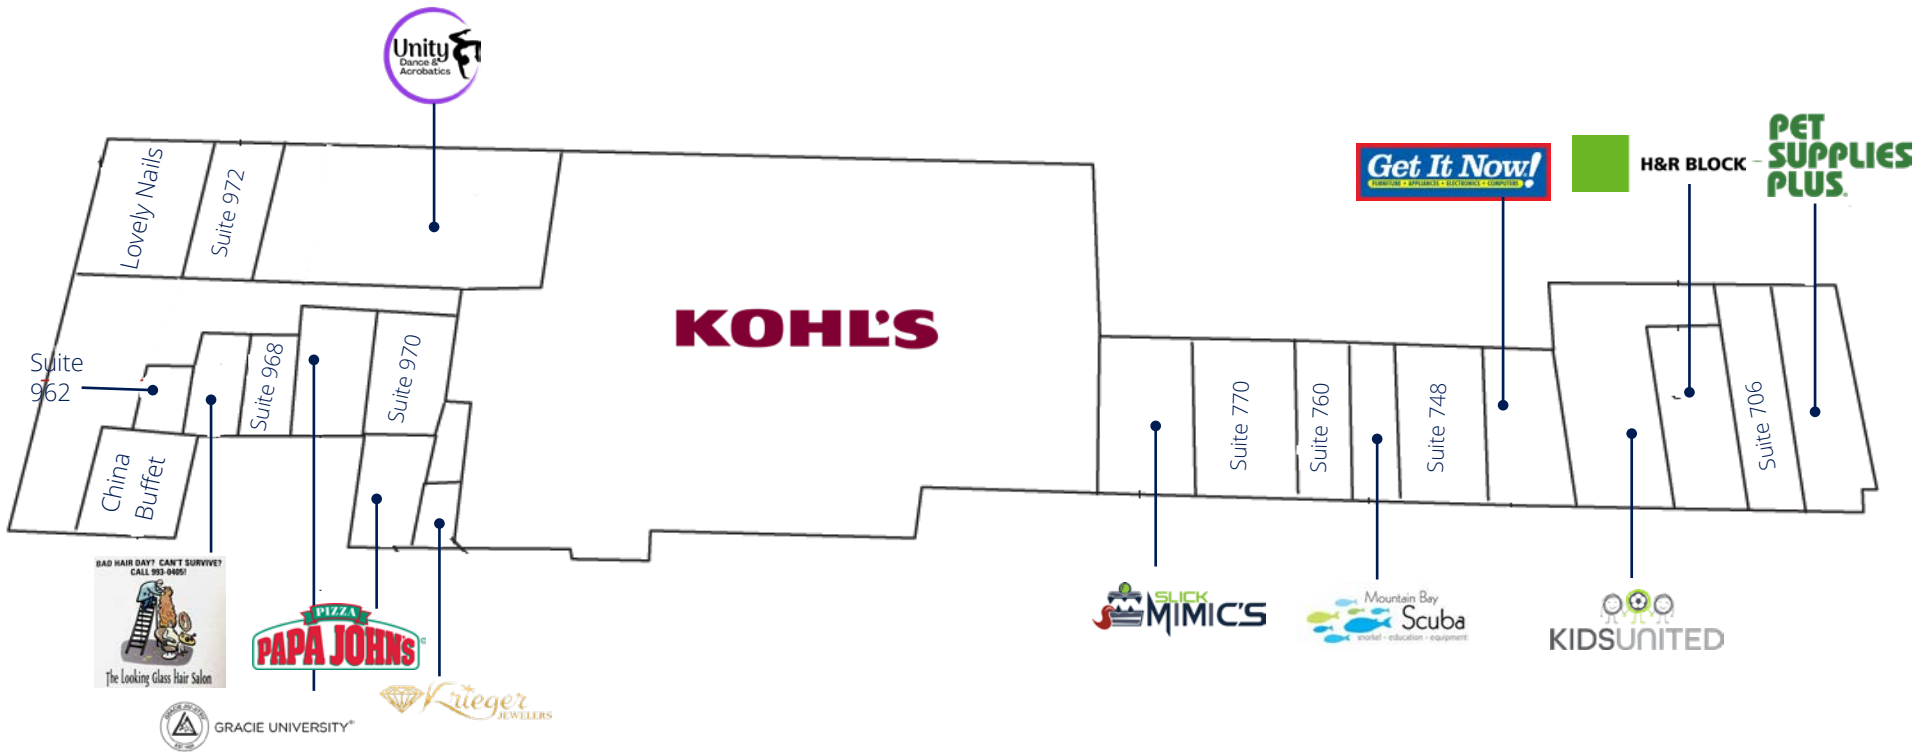

**Site plan drawn for illustrative purposes only. Not to scale

Area Overview

Northland Ave Mall Suites Available

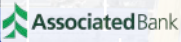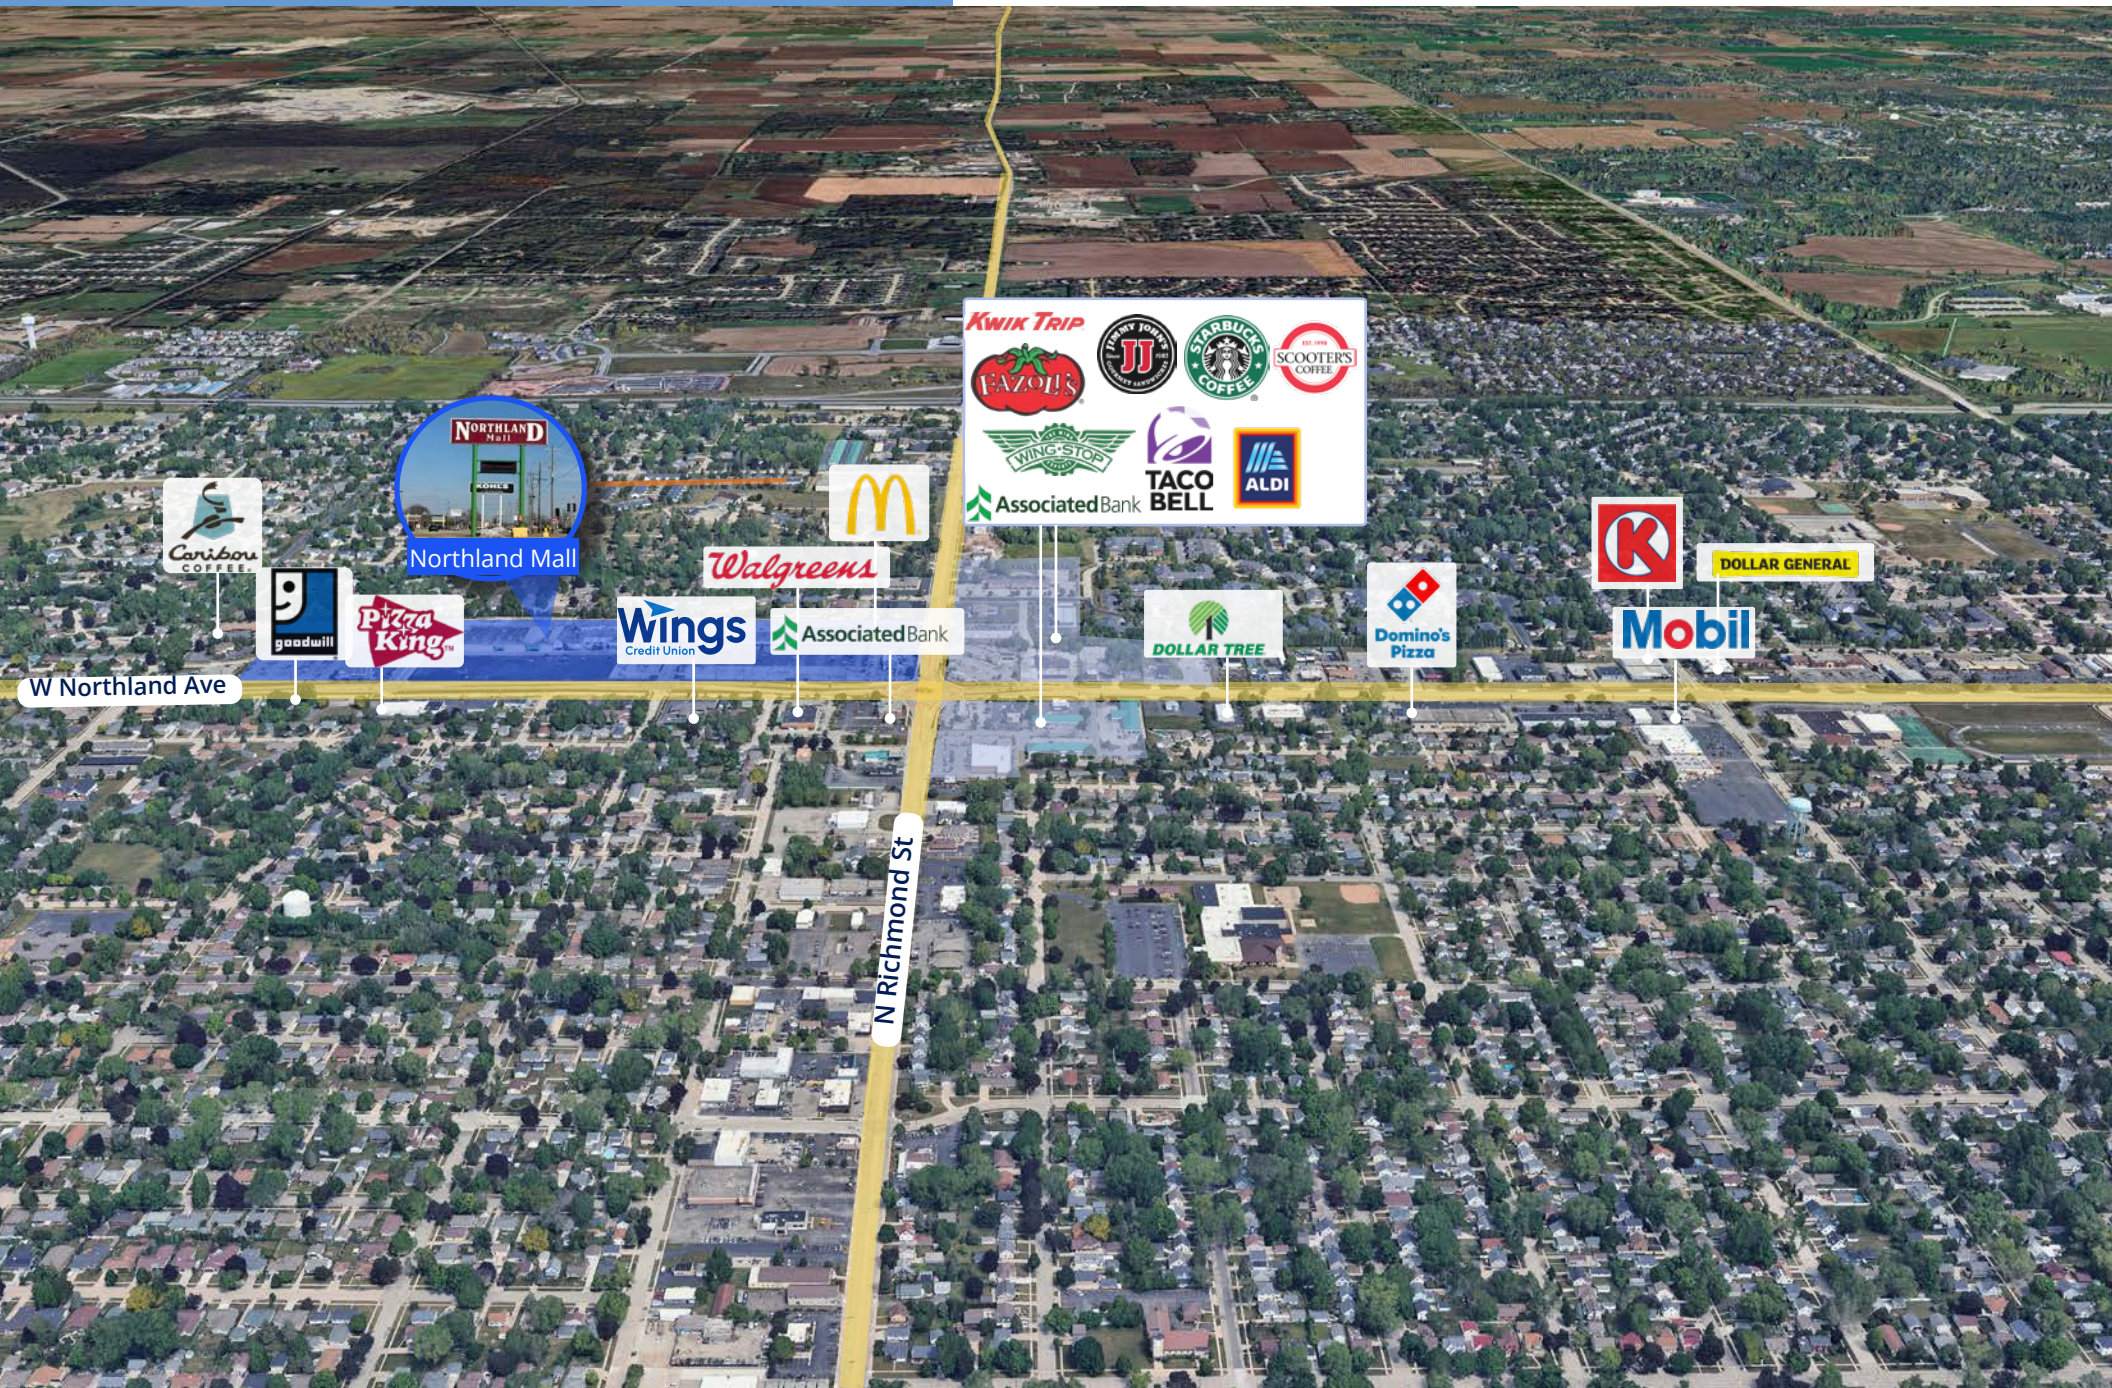

W Northland Ave

N Richmond St

Location

Northland Ave Mall Suites Available



APPLETON

OSHKOSH

Drive Times from Appleton

-  Oshkosh
26 Minutes, 21.8 Miles
-  Green Bay
34 Minutes, 31.1 Miles



Contact Us:

Mark Pucci

Partner | Fox Valley
+1 920 410 5094
mark.pucci@colliers.com

Colliers | Wisconsin

4321 W College Ave, Suite 260
Appleton, WI 54913
P: +1 920 739 5300



Prior to negotiating on your behalf the Brokerage firm, or an agent associated with the firm, must provide you the following disclosure statement:

Broker Disclosure to Customers

You are a customer of the brokerage firm (hereinafter Firm). The Firm is either an agent of another party in the transaction or a subagent of another firm that is the agent of another party in the transaction. The broker or a salesperson acting on behalf of the Firm may provide brokerage services to you. Whenever the Firm is providing brokerage services to you, the Firm and its brokers and salespersons (hereinafter Agents) owe you, the customer, the following duties:

- The duty to provide brokerage services to you fairly and honestly.
- The duty to exercise reasonable skill and care in providing brokerage services to you.
- The duty to provide you with accurate information about market conditions with a reasonable time if you request it, unless disclosure of the information is prohibited by law.
- The duty to disclose to you in writing certain Material Adverse Facts about a property, unless disclosure of the information is prohibited by law.
- The duty to protect your confidentiality. Unless the law requires it, the Firm and its Agents will not disclose your confidential information or the confidential information to other parties.
- The duty to safeguard trust funds and other property held by the Firm or its Agents.
- The duty, when negotiating, to present contract proposals in an objective and unbiased manner and disclose the advantages and disadvantages of the proposals.

Please review this information carefully. An Agent of the Firm can answer your questions about brokerage services, but if you need legal advice, tax advice or a professional home inspection contact an attorney, tax advisor, or home inspector. This disclosure is required by section 452.135 of the Wisconsin statutes and is for information only. It is a plain-language summary of the duties owed to a customer under section 452.133 (1) of the Wisconsin statutes.

Confidentiality Notice to Customers

The Firm and its Agents will keep confidential any information given to the Firm and its Agents in confidence, or any information obtained by the Firm and its Agents that a reasonable person would want to be kept confidential, unless the information must be disclosed by law or you authorize the Firm to disclose particular information. The Firm and its Agents shall continue to keep the information confidential after the Firm is no longer providing brokerage services to you. The following information is required to be disclosed by law:

1. Material Adverse Facts, as defined in section 452.01 (5g) of the Wisconsin Statutes.
2. Any facts known by the Firm or its Agents that contradict any information included in a written inspection report on the property or real estate that is the subject of the transaction.

To ensure that the Firm and its Agents are aware of what specific information you consider confidential, you may list that information below, or provide that information to the Firm and its Agents by other means. At a later time, you may also provide the Firm and its Agents with other information you consider to be confidential.

Confidential information: _____

Non-Confidential information: (The following information may be disclosed by the Firm and its Agents): _____
(Insert information you authorize to be disclosed, such as financial qualification information.)

Definition of Material Adverse Facts

A "Material Adverse Fact" is defined in Wis. Stat 452.01 (5g) as an Adverse Fact that a party indicates is of such significance, or that is generally recognized by a competent licensee as being of such significance to a reasonable party, that it affects or would affect the party's decision to enter into a contract or agreement concerning a transaction or affects or would affect the party's decision about the terms of such a contract or agreement.

An "Adverse" fact is defined in Wis. Stat. 452.01 (1e) as a condition or occurrence that a competent licensee generally recognizes will significantly and adversely affect the value of the property, significantly reduce the structural integrity of improvements to real estate, or present a significant health risk to occupants of the property; or information that indicates that a party to a transaction is not able to or does not intend to meet his or her obligations under a contract or agreement made concerning the transaction.

Sex Offender Registry

Notice: You may obtain information about the sex offender registry and persons registered with the registry by contacting the Wisconsin Department of Corrections on the Internet at <http://offender.doc.state.wi.us/public/>

No representation is made as to the legal validity of any provision or the adequacy of any provision in any specific transaction.
Copyright 2016 by Wisconsin REALTORS Association.