


KEY PLAN



WALL NOTES	
BY SYMBOL	EXISTING BLD STD INTERIOR PARTITION TO REMAIN.
BY SYMBOL	NEW BLD STD INTERIOR PARTITION TO CEILING.
BY SYMBOL	NEW BLD STD LOW HEIGHT INTERIOR PARTITION
GLASS & GLAZING NOTES	
BY SYMBOL	NEW BLD STD SIDELITE

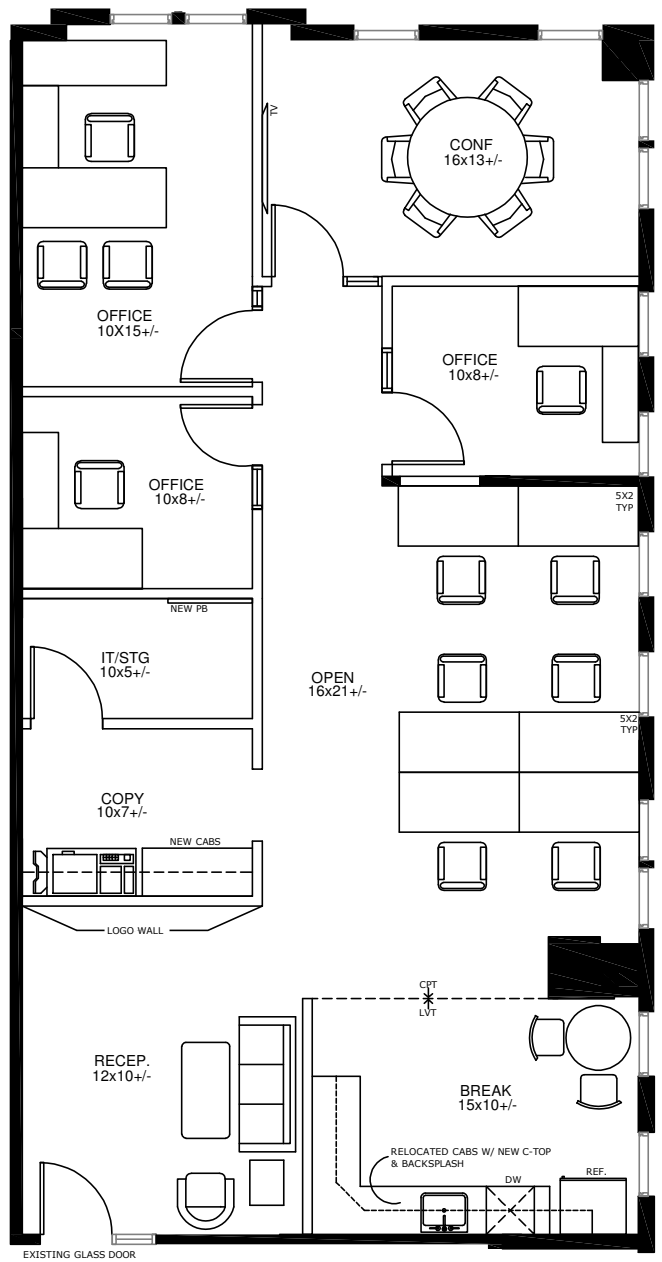

PROPOSED FACILITY FOR:
SPEC SUITE G280
 FIREWHEEL TOWN CENTER BUILDING G
 SUITE G280, FLOOR 2
 GARLAND, TEXAS 75040


PRELIMINARY PLAN NOT FOR REGULATORY APPROVAL. PRELIMING BY GENERAL CONTRACTORS, PERMITTING, OR CONSTRUCTION.
 SITE HAS NOT BEEN FIELD VERIFIED FOR EXISTING CONDITIONS. NOTES LISTED ARE SPECIFIC TO REQUESTS MADE FROM CLIENT AND NOT SUITE STATUS. ROOM SIZES ARE APPROXIMATE, AND ARE NOT INTENDED TO BE USED FOR FINAL DETERMINATION OF FURNITURE SIZES, PLACEMENT OR EXACT SQUARE FOOTAGE OF EACH ROOM.

Drawing Log		
No.	Description	Date
1	SPACE PLAN	01-04-25
2	REVISION	01-14-25


PROJECT #: 1321.2657
 RSP: 1,406

FILE LOCATION:
\\simon\jci\projects\1321.2657\1321.2657.dwg

SPACE PLAN
SP
 1 OF 2 PAGES

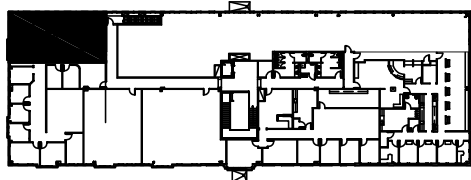

KEY PLAN

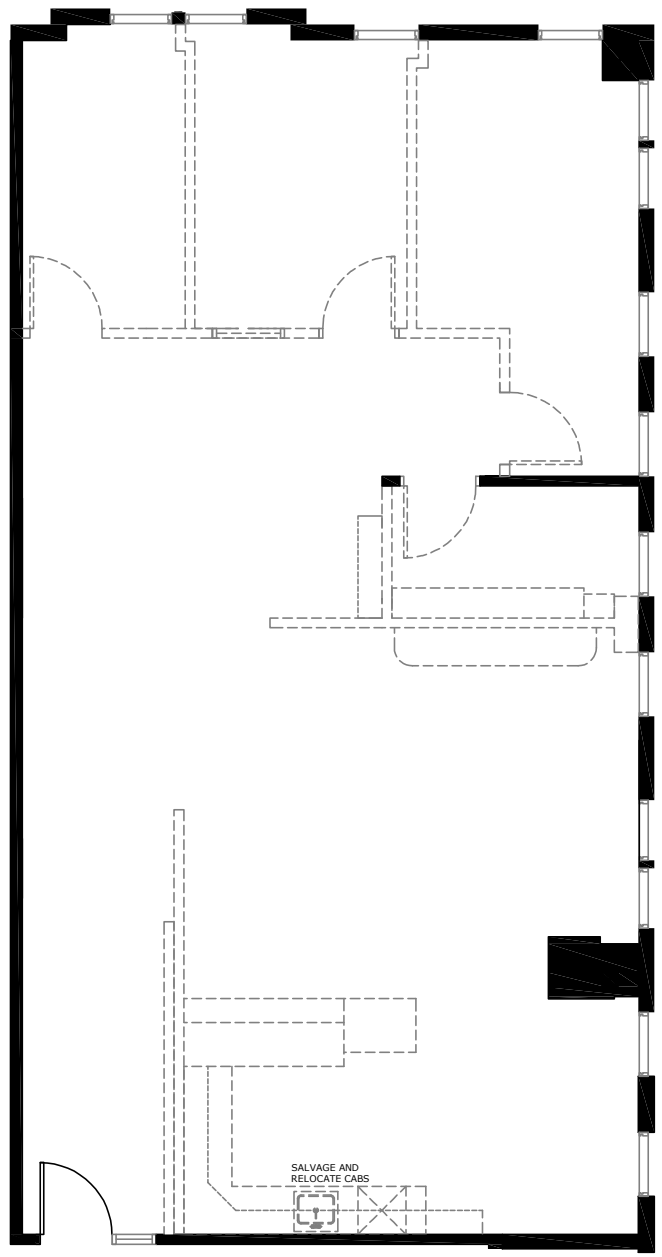

WALL TYPES - DEMOLITION

	EXISTING ITEM OR PARTITION TO BE DEMOLISHED U.N.O.
	EXISTING PARTITION TO REMAIN



3900 WILLOW ST., STE 150
DALLAS, TX 75209
972.690.3400



PROPOSED FACILITY FOR:
SPEC SUITE G280
FIREWHEEL TOWN CENTER BUILDING G
SUITE G280, FLOOR 2
GARLAND, TEXAS 75040

PRELIMINARY PLAN NOT FOR REGULATORY APPROVAL. PRELIMINARY GENERAL CONTRACTORS, PERMITTING, OR CONSTRUCTION.
SITE HAS NOT BEEN FIELD VERIFIED FOR EXISTING CONDITIONS. NOTES LISTED ARE SPECIFIC TO REQUESTS MADE FROM CLIENT AND NOT SUITE STATUS. ROOM SIZES ARE APPROXIMATE, AND ARE NOT INTENDED TO BE USED FOR FINAL DETERMINATION OF FURNITURE SIZES, PLACEMENT OR EXACT SQUARE FOOTAGE OF EACH ROOM.

Drawing Log

No.	Description	Date
1	ISSUE PLAN	01-04-25
1	REVISION	01-14-25
2	REVISION	01-14-25

PROJECT #: 1321.2657
RSP: 1,406

FILE LOCATION:
\\simon\jci\projects\1321.2657\1321.2657.dwg
DRAWN BY: KLW/MP
1/8" = 1'-0"
(ON 8.5X11 PAPER ONLY)

DEMO PLAN

DP