


ROCK RIVER  
 500 East Main Street  
 Rock River, IL 62653

SHORTLINE

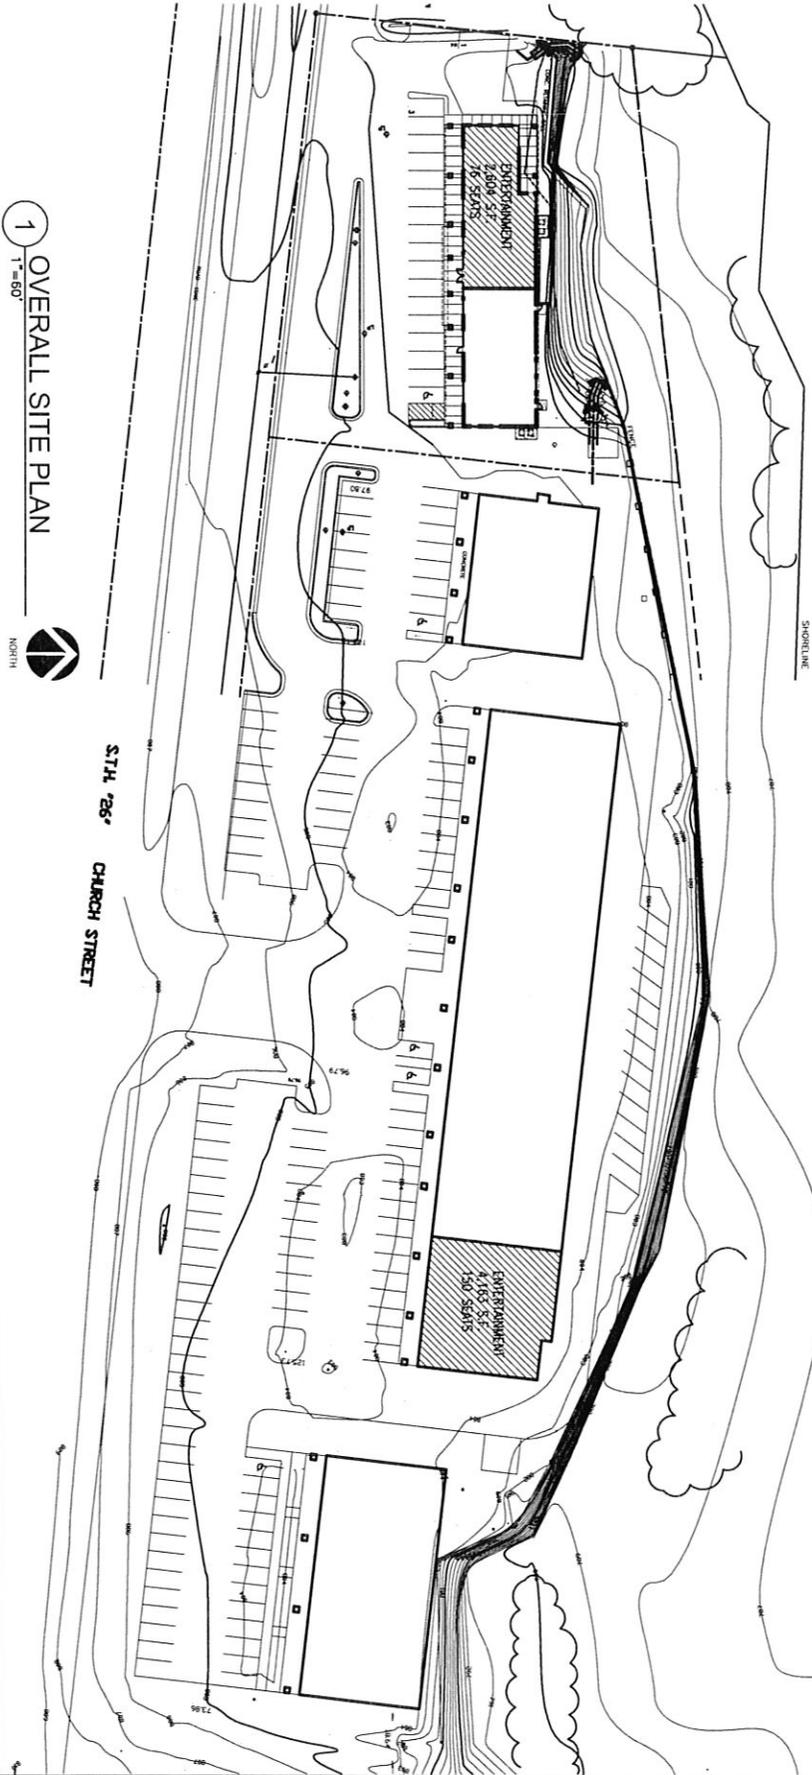

1 OVERALL SITE PLAN  
 1"=60'



SITE/PARKING INFORMATION

DESCRIPTION	QUANTITY	CALCULATION	# STALLS REQUIRED
GROSS FLOOR AREA OF ALL NON-ENTERTAINMENT SPACES ON SITE	29,977 GFA	300	100 STALLS
TOTAL NUMBER OF SEATS LOCATED IN ENTERTAINMENT SPACES ON SITE (BASED ON EXISTING ENTERTAINMENT SEATING: 150 + PROPOSED ENTERTAINMENT SEATING: 78)	228 SEATS	3	75 STALLS
TOTAL NUMBER OF SEATS REQUIRED ON SITE			175 STALLS
TOTAL NUMBER OF STALLS REQUIRED ON SITE AFTER 30% COMPLIMENTARY USE FACTOR APPLIED			123 STALLS
TOTAL NUMBER OF STALLS SHOWN ON SITE			154 STALLS

ISSUED

Director/Architect, Inc.  
 801 L. Madigan Ave., Ste. 112  
 Madison, Wisconsin 53703

PROJECT  
 PARKING SITES STUDY  
 1500 EAST MAIN STREET  
 MADISON, WISCONSIN

DRAWING  
 OVERALL SITE PLAN

DATE  
 01/04/00

C1.0