





EAST ELEVATION
1/8" = 1'-0"

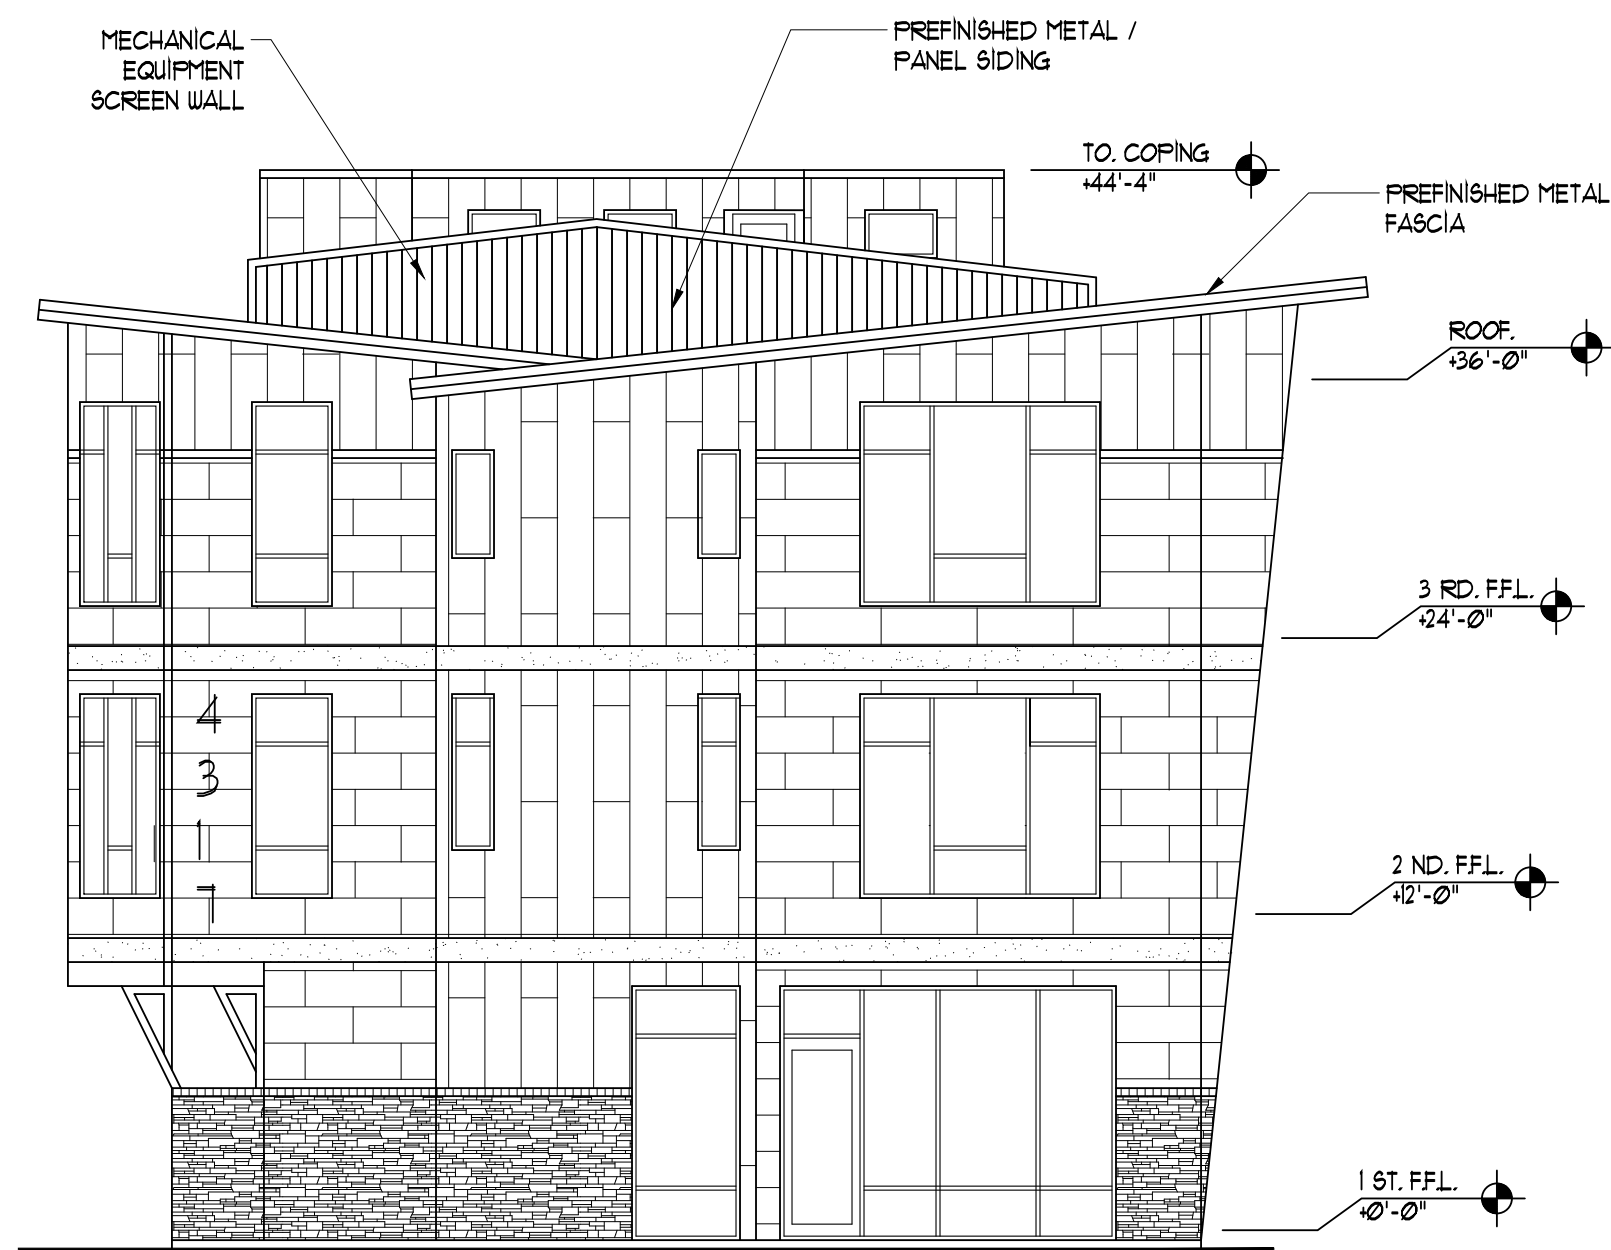

SOUTH ELEVATION (FRONT)
1/8" = 1'-0"



NORTH ELEVATION (VIRGINIA BEACH BLVD)
1/8" = 1'-0"

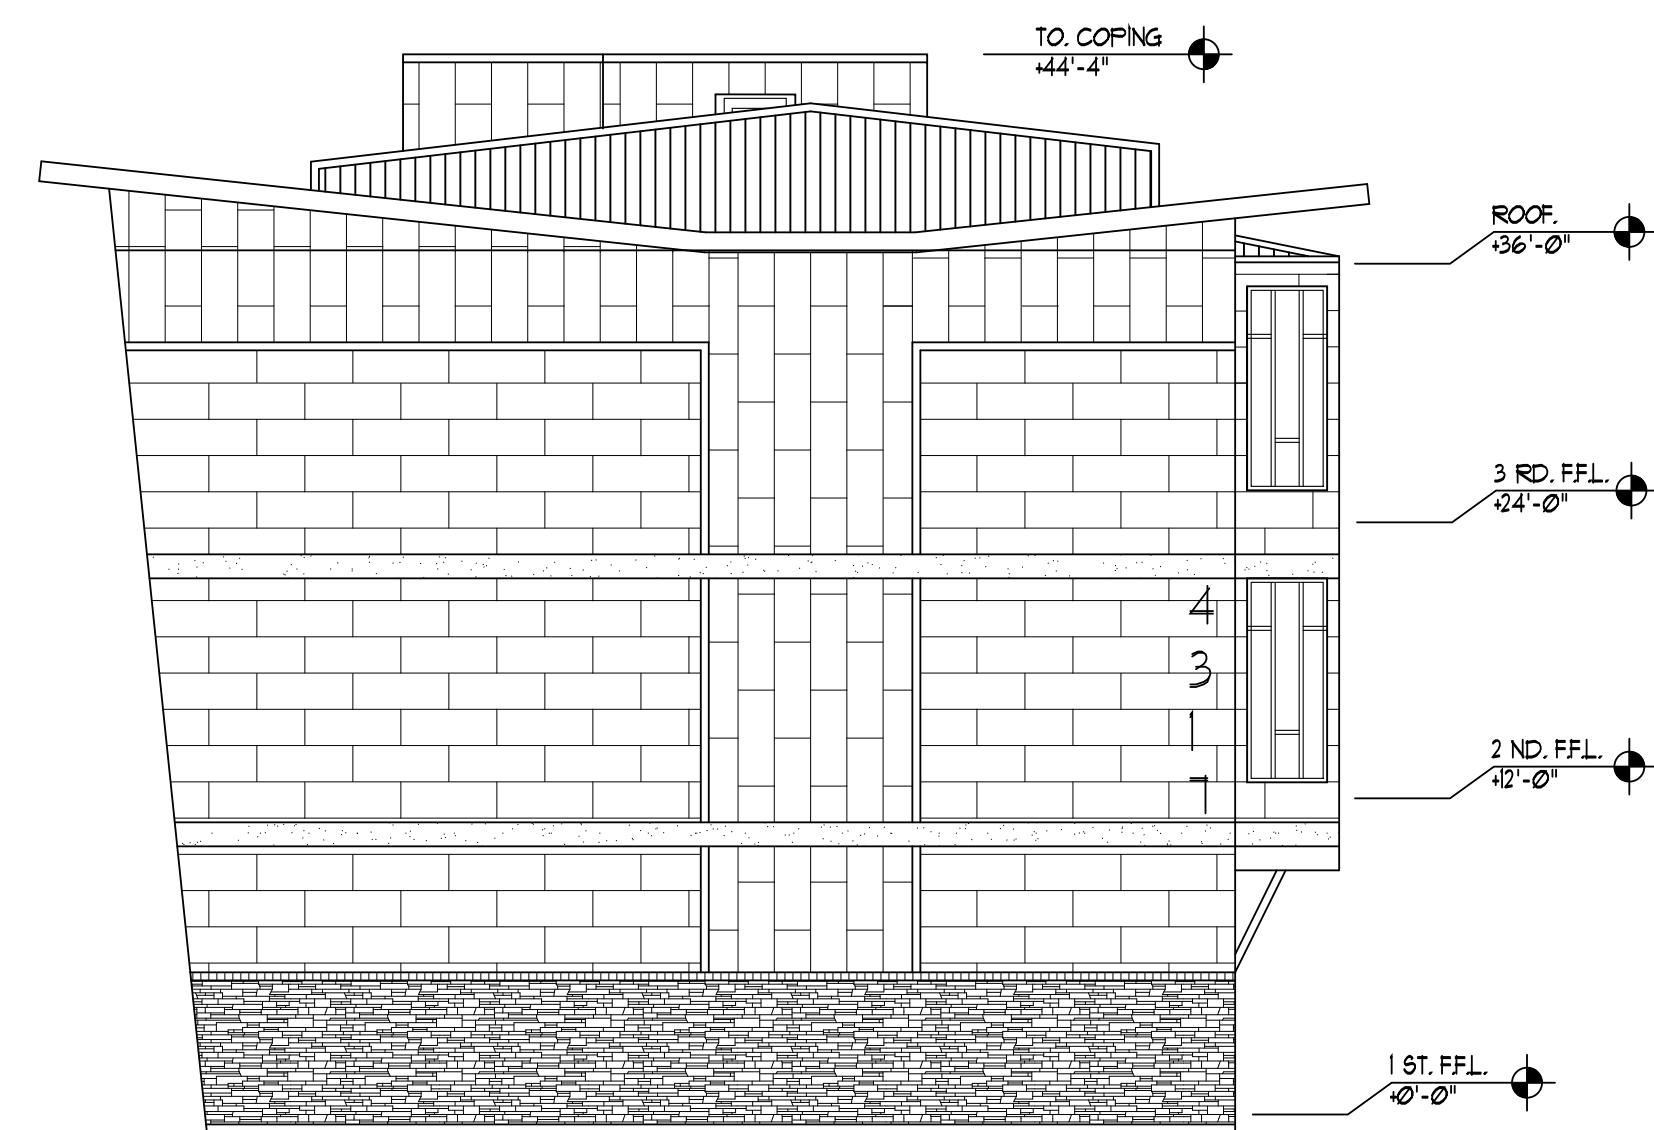

WEST ELEVATION
1/8" = 1'-0"