

RICHARDSON FLOWDEN & ROBINSON
GATEWAY OFFICE
MOUNT PLEASANT, SC

SHEET NO. 000119
DATE 08/19/19
DESCRIPTION PERMIT SET
BY


PRINCIPAL IN CHARGE
PROJECT DESIGNER
DRAWN BY
SHEET TITLE

TH
DW
EM

FURNITURE PLAN

SHEET NO.
PROJECT NO.

A150

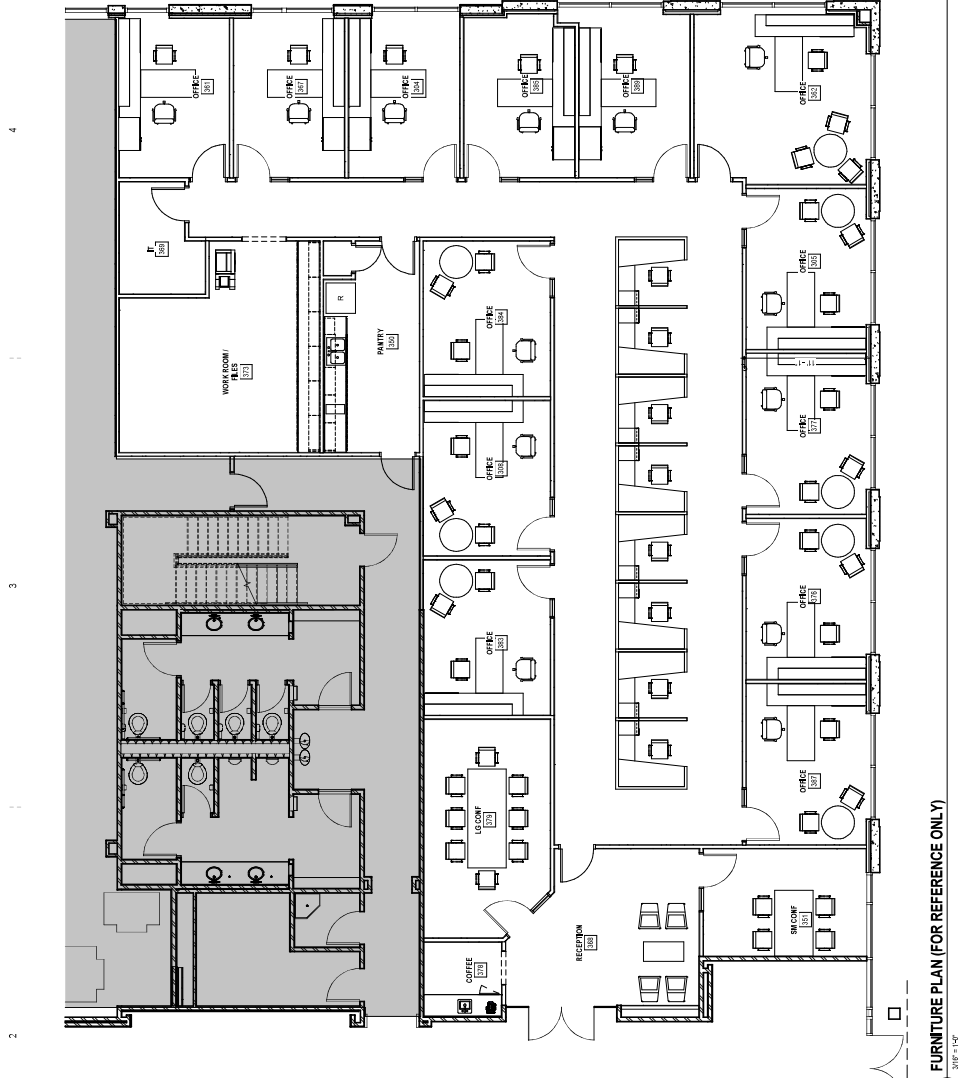

FURNITURE PLAN NOTES

1. FURNITURE DRAWINGS FOR REFERENCE ONLY.
2. ALL FINAL FURNITURE DRAWINGS TO BE PROVIDED BY BID USER'S FURNITURE VENDOR.

FURNITURE PLAN (FOR REFERENCE ONLY)
3/16" = 1'-0"