


PROJECT NAME
ARLINGTON OFFICE PARK
Available
 121 S. Wilke Road Suite 606
 Arlington Heights, Illinois

PROJECT NUMBER	SCALE	DATE	REV. NO.	DATE OF REVISION	DESCRIPTION
	AS SHOWN	04/26/2012			

CERTIFICATION
 THIS IS TO CERTIFY THAT THESE PLANS HAVE BEEN PREPARED
 UNDER THE SUPERVISION AND IN THE PRESENCE OF AN REGISTERED
 ARCHITECT OR ENGINEER AND TO THE BEST OF HIS KNOWLEDGE AND
 BELIEF THEY COMPLY WITH ALL CITY ORDINANCES.
 LOCATION ARLINGTON HEIGHTS, ILLINOIS
 SIGNATURE _____

DAN
 DEVELOPMENT LTD.
 1 Tower Air Plaza Drive #120, Oakbrook Terrace, IL 60181
 Phone: 630 627 0606

SHEET NUMBER
EX
 OF ONE

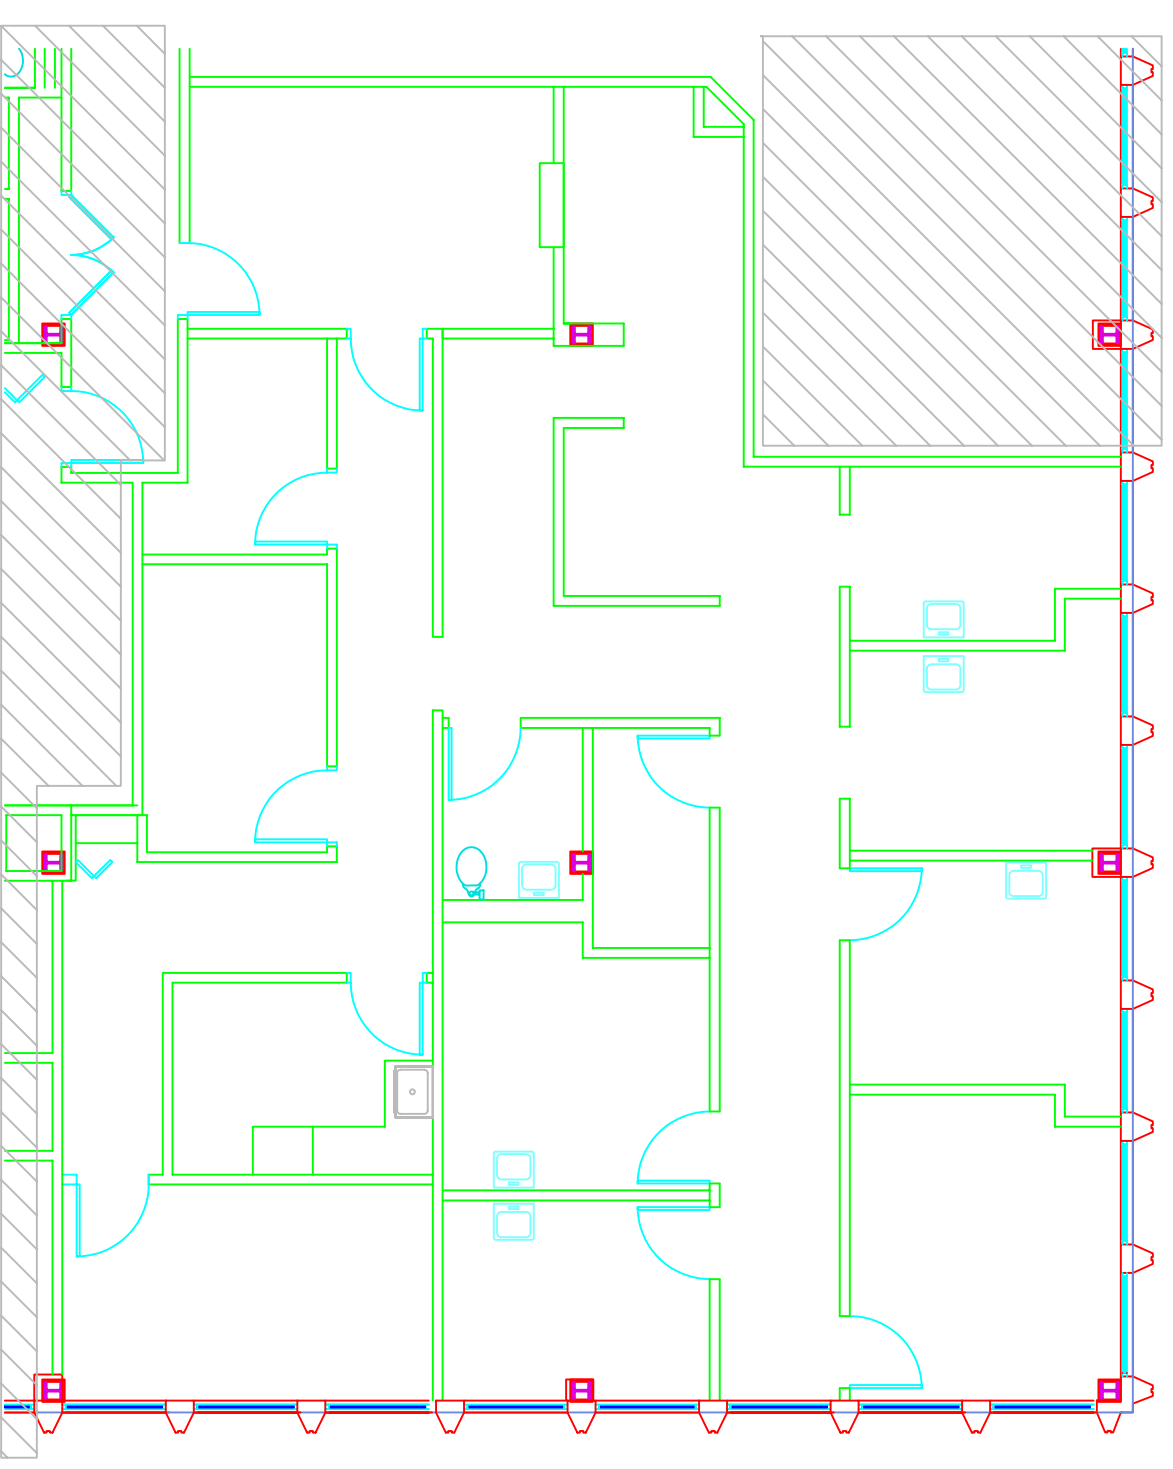

This document is a graphic representation of the premises only. Verification of any dimensions and or improvements shall be the responsibility of the tenant. This plan is approved for construction. Alterations to this plan may delay and may increase the cost of the buildout and will be responsibility of the tenant.

Approved By : _____ Tenant Representative
 Date : _____
 Approved By : _____ Landlord Representative
 Date : _____

EXHIBIT A



	Existing Exterior wall
	Existing wall
	New wall
	Demo wall
	Typ. Outlet
	Data/Phone
	Tenant Furniture

