



| NO. | DATE | DESCRIPTION |
|-----|------|-------------|
| 1 | | |

SCALE: As Indicated


AMO MASSAGE SCHOOL
 4001 S. DECATUR BLVD, SUITE 24
 LAS VEGAS, NV 89103

PROJECT
 130
 SHEET
A22

FINISH PLAN
 MG ENGINEERING &
 CONSTRUCTION
 4750 DESSERT PLAINS RD
 LAS VEGAS, NV 89147
 TEL (702) 630-3887

Clark County Department of
 Building and Fire Prevention
 APR 8 2019
 Reviewed and Accepted
 for Building City

19-16423

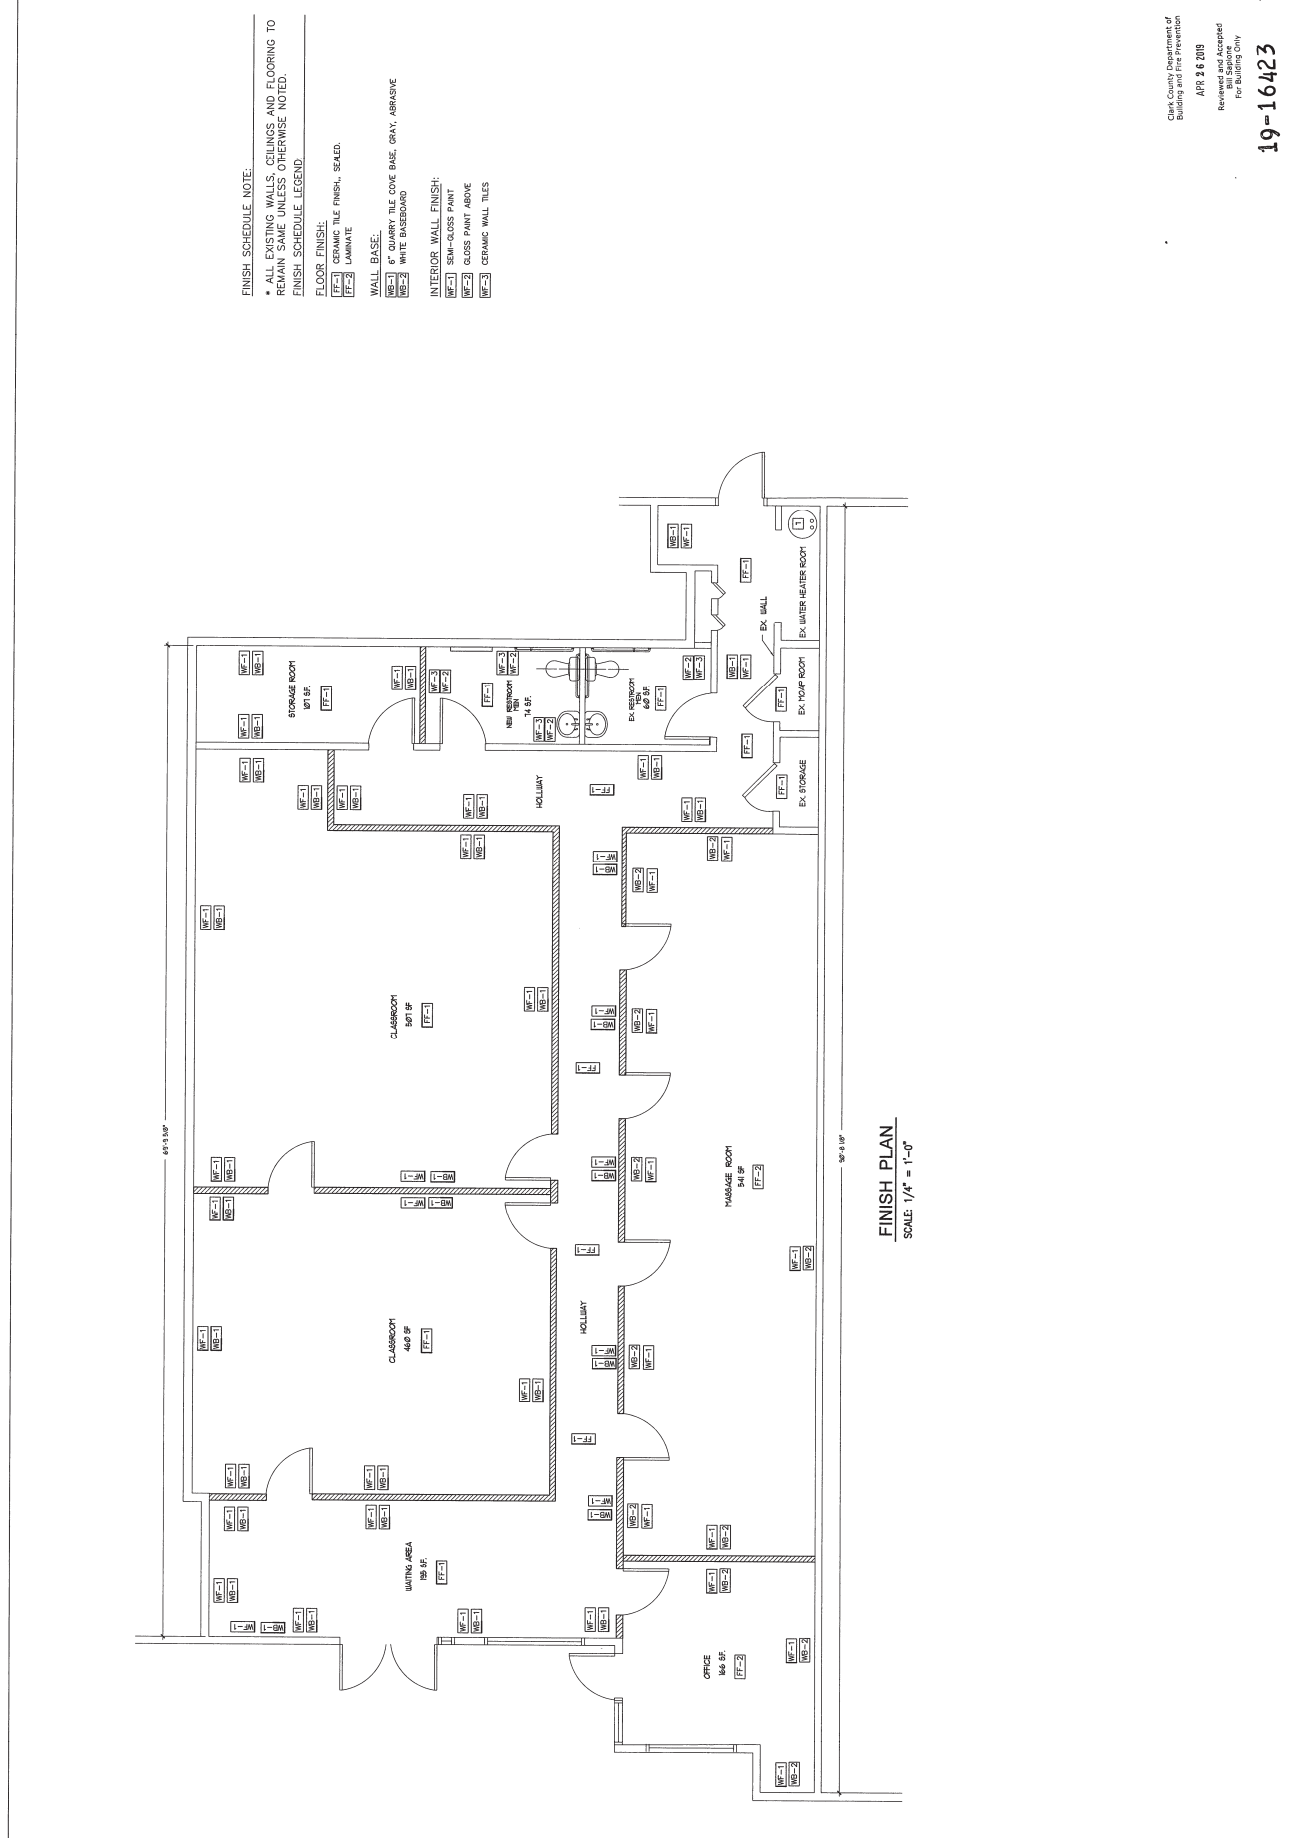

FINISH SCHEDULE NOTE:
 • ALL EXISTING WALLS, CEILING AND FLOORING TO REMAIN SAME UNLESS OTHERWISE NOTED.

FINISH SCHEDULE LEGEND:

FLOOR FINISH:
 EF-1 CERAMIC TILE FINISH, SCALD.
 EF-2 GRANITE
 EF-3 GRANITE

WALL FINISH:
 WF-1 8" QUARRY TILE COVE BASE, GRAY, ABRASIVE
 WF-2 WHITE BASEBOARD
 WF-3 CERAMIC WALL TILES

INTERIOR WALL FINISH:
 WF-1 SEM-GLOSS PAINT
 WF-2 GLOSS PAINT ABOVE
 WF-3 CERAMIC WALL TILES

FINISH PLAN
 SCALE: 1/4" = 1'-0"