

FOR SALE - 5 ACRES

958 E. Southcross



San Antonio



SENIOR HOUSING OPPORTUNITY

Conceptual:



TODD BEEBE
BROKER

tbeebe@hoganre.com

Office:

210.682.1500

Mobile:


210.410.9904

- Platted
- Mixed-Use Zoning
- \$975,000 (\$4.50/SF)
- All Utilities
- Seller Financing
- Ready For Your Development!

HOGAN

COMMERCIAL PARTNERS

1618 LOCKHILL SELMA RD.

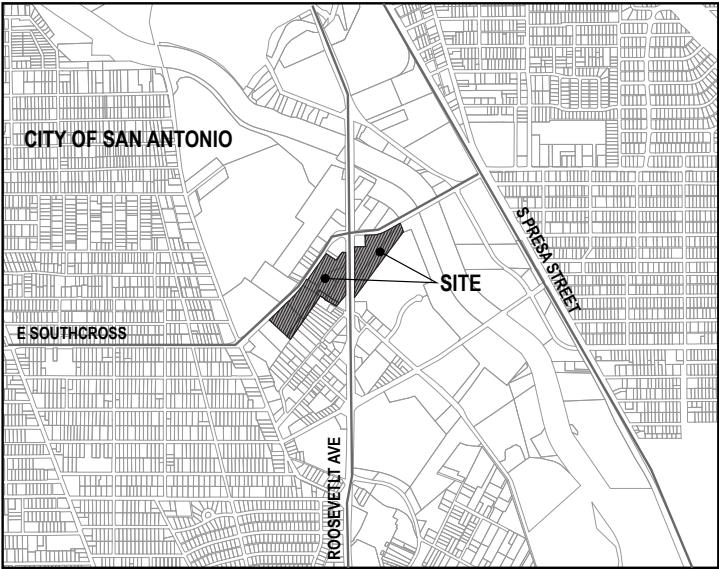

 **LOCATION MAP**
SCALE: 1" = 100'-0"

LEGEND

 AREA OF PROPOSED DEVELOPMENT

 PROPERTY LINE

 PROPOSED SETBACK


- TOTAL AREA OF PROPOSED DEVELOPMENT: 17.405 ACRES

- 360 APARTMENT UNITS TOTAL, 20,000 SF OF RETAIL/COMMERCIAL

- MAX BUILDING HEIGHT: 3 STORIES

CURRENT ZONING: "C-2 H RIO-5 MC-1 AHOD"
"C-1 H RIO-5 MC-1 AHOD"
"C-2 H MC-1 AHOD"
"C-1 H MC-1 AHOD"
"C-1 S H MC-1 AHOD"
"I-1 H AHOD"
"C-2 NA H AHOD"

REQUESTED ZONING: "MXD" (ALL OVERLAYS REMAIN)

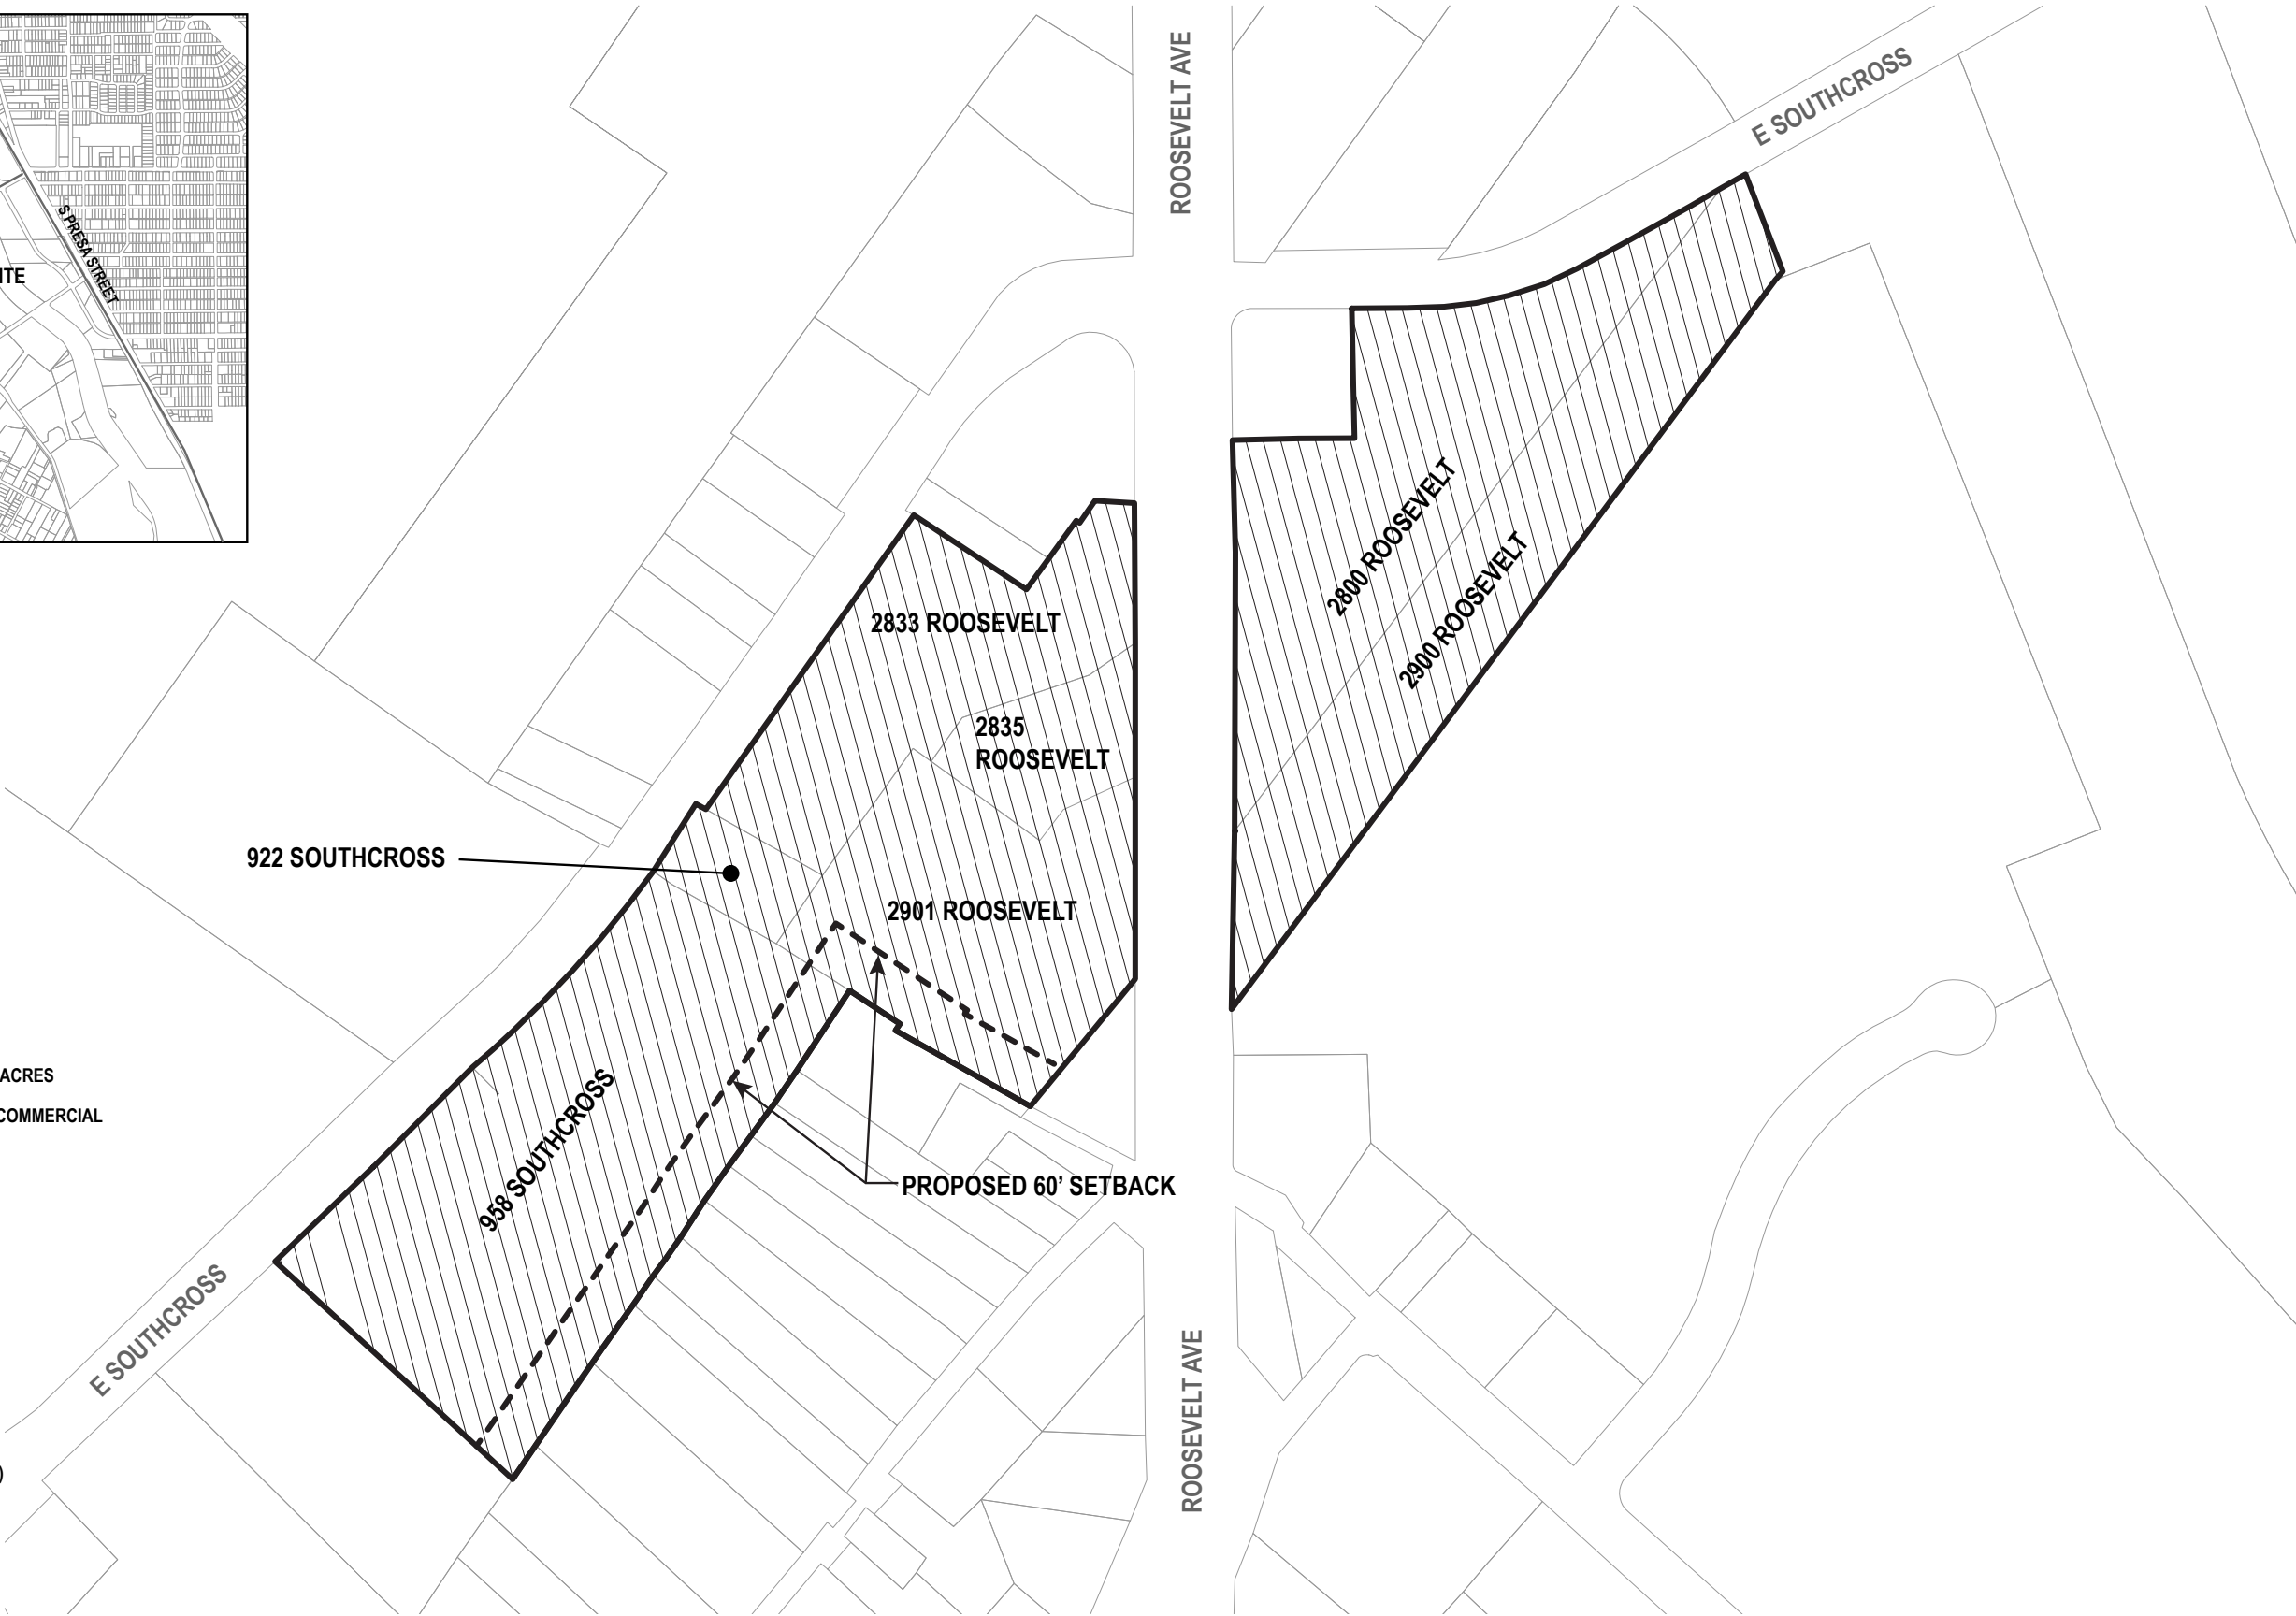

.....

Southcross at Roosevelt MXD Re-Zoning Exhibit



ROOSEVELT AVE

E SOUTHCROSS

SAN ANTONIO RIVER
MISSION REACH

PROPOSED 60' SETBACK

LEGEND

- APARTMENTS
- 2-STORY LIVE/WORK SPACES
- COMMERCIAL SPACE
- AMENITY SPACE

PARKING
• 750 SPACES

Concept Study - Southcross at Roosevelt Mixed-Use with Proposed 60' Setback




DEVELOPMENT YIELD

RESIDENTIAL	200 UNITS AT 760 SQFT. AVG.
LEASING/AMENITY	5,000 SQFT.
CIRCULATION	X SQ.FT.
PARKING	300 SPACES RESIDENTIAL AT 1.5 SP/UNIT

LEGEND

	RESIDENTIAL
	LEASING/AMENITY
	CIRCULATION



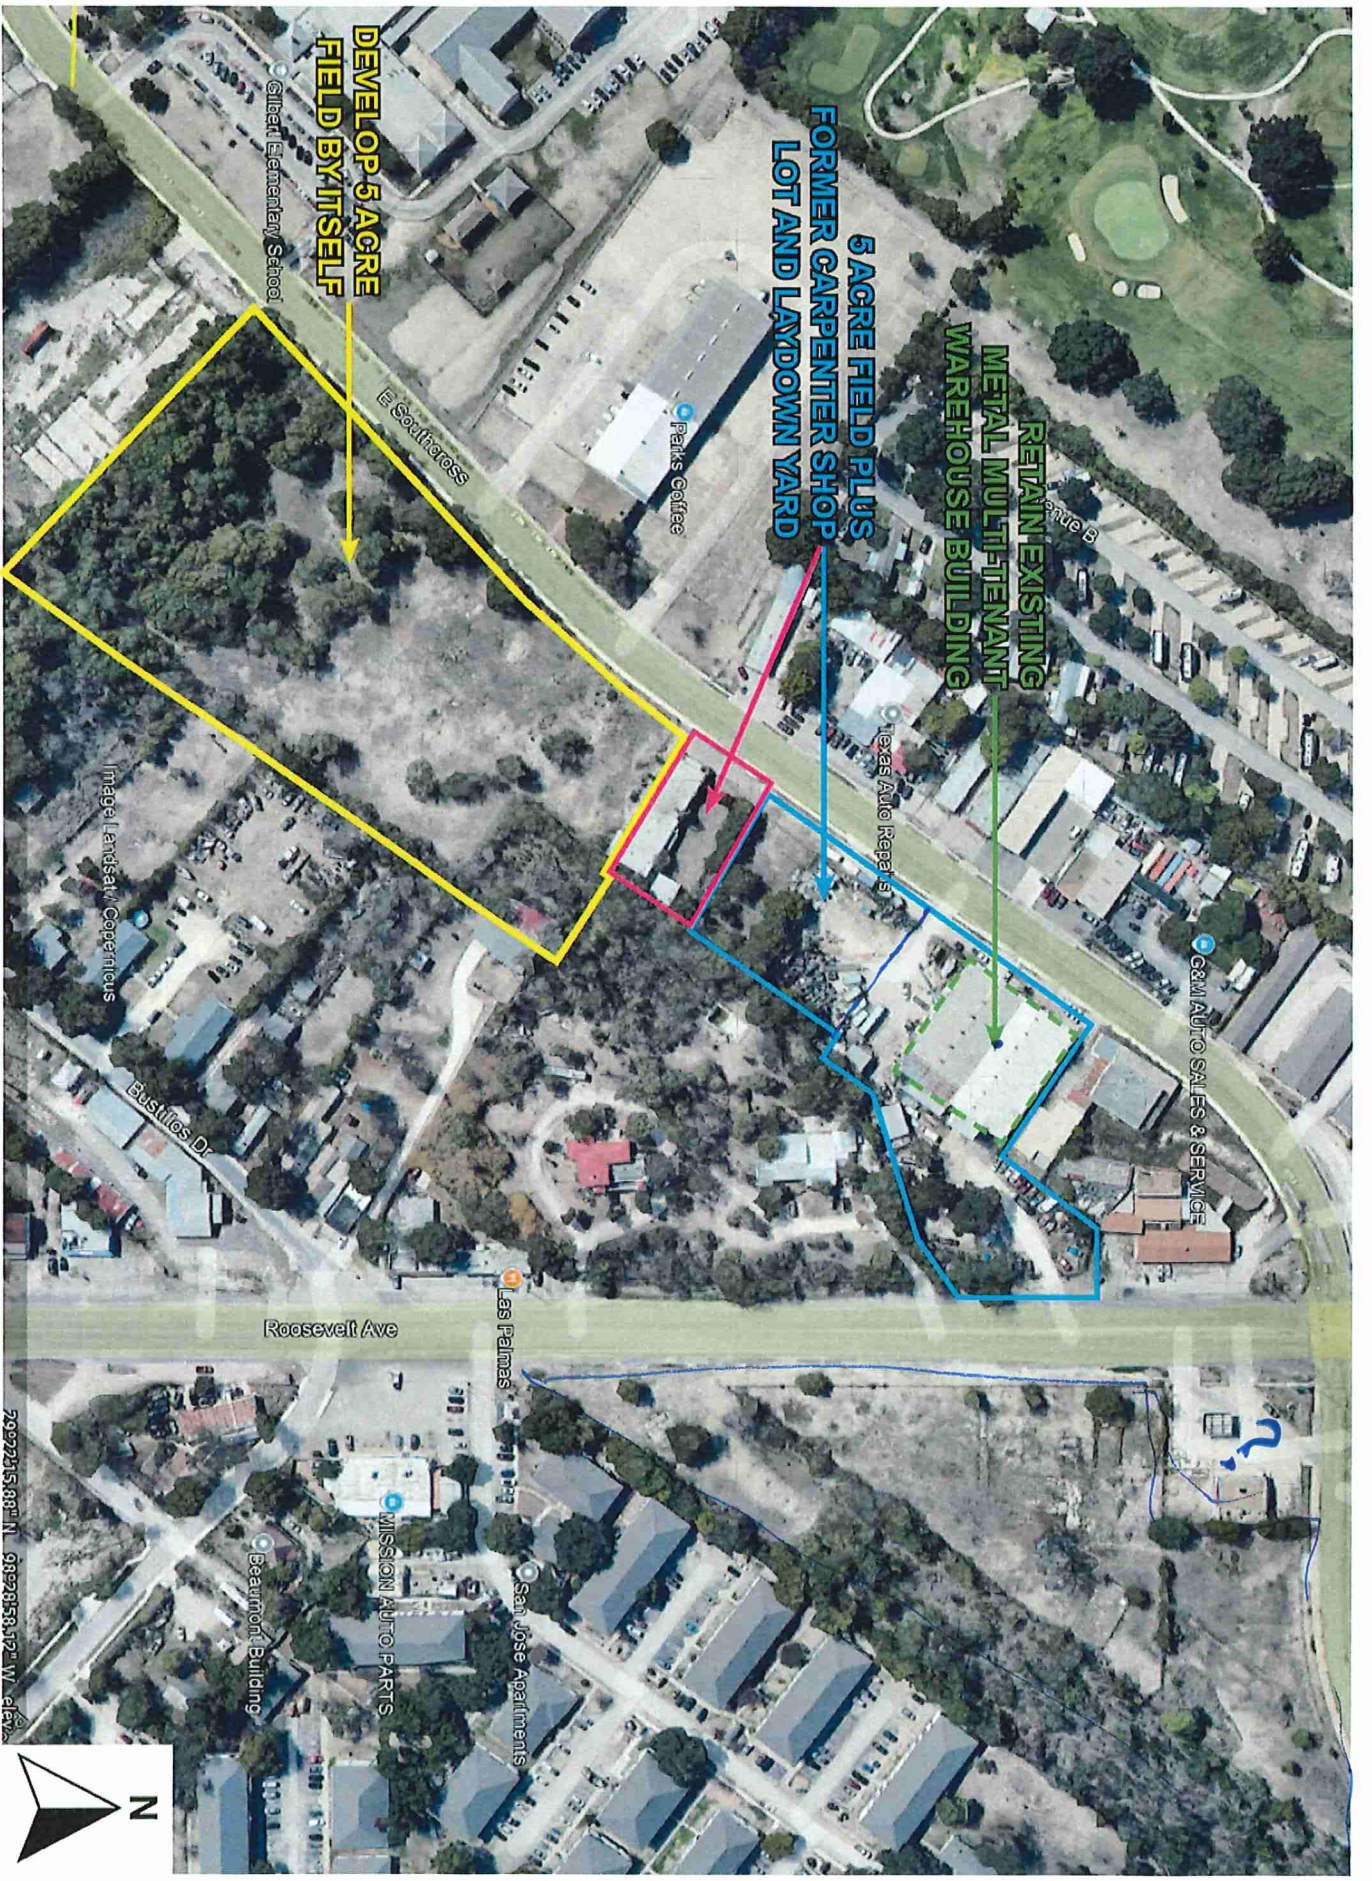

07/22/2025



Information About Brokerage Services

Texas law requires all real estate license holders to give the following information about brokerage services to prospective buyers, tenants, sellers and landlords.

2-10-2025



TYPES OF REAL ESTATE LICENSE HOLDERS:

- **A BROKER** is responsible for all brokerage activities, including acts performed by sales agents sponsored by the broker.
- **A SALES AGENT** must be sponsored by a broker and works with clients on behalf of the broker.

A BROKER'S MINIMUM DUTIES REQUIRED BY LAW (A client is the person or party that the broker represents):

- Put the interests of the client above all others, including the broker's own interests;
- Inform the client of any material information about the property or transaction received by the broker;
- Answer the client's questions and present any offer to or counter-offer from the client; and
- Treat all parties to a real estate transaction honestly and fairly.

A LICENSE HOLDER CAN REPRESENT A PARTY IN A REAL ESTATE TRANSACTION:

AS AGENT FOR OWNER (SELLER/LANDLORD): The broker becomes the property owner's agent through an agreement with the owner, usually in a written listing to sell or property management agreement. An owner's agent must perform the broker's minimum duties above and must inform the owner of any material information about the property or transaction known by the agent, including information disclosed to the agent or subagent by the buyer or buyer's agent. **An owner's agent fees are not set by law and are fully negotiable.**

AS AGENT FOR BUYER/TENANT: The broker becomes the buyer/tenant's agent by agreeing to represent the buyer, usually through a written representation agreement. A buyer's agent must perform the broker's minimum duties above and must inform the buyer of any material information about the property or transaction known by the agent, including information disclosed to the agent by the seller or seller's agent. **A buyer/tenant's agent fees are not set by law and are fully negotiable.**

AS AGENT FOR BOTH - INTERMEDIARY: To act as an intermediary between the parties the broker must first obtain the written agreement of *each party* to the transaction. The written agreement must state who will pay the broker and, in conspicuous bold or underlined print, set forth the broker's obligations as an intermediary. A broker who acts as an intermediary:

- Must treat all parties to the transaction impartially and fairly;
- May, with the parties' written consent, appoint a different license holder associated with the broker to each party (owner and buyer) to communicate with, provide opinions and advice to, and carry out the instructions of each party to the transaction.
- Must not, unless specifically authorized in writing to do so by the party, disclose:
 - that the owner will accept a price less than the written asking price;
 - that the buyer/tenant will pay a price greater than the price submitted in a written offer; and
 - any confidential information or any other information that a party specifically instructs the broker in writing not to disclose, unless required to do so by law.

AS SUBAGENT: A license holder acts as a subagent when aiding a buyer in a transaction without an agreement to represent the buyer. A subagent can assist the buyer but does not represent the buyer and must place the interests of the owner first.

TO AVOID DISPUTES, ALL AGREEMENTS BETWEEN YOU AND A BROKER SHOULD BE IN WRITING AND CLEARLY ESTABLISH:

- The broker's duties and responsibilities to you, and your obligations under the representation agreement.
- Who will pay the broker for services provided to you, when payment will be made and how the payment will be calculated.

LICENSE HOLDER CONTACT INFORMATION: This notice is being provided for information purposes. It does not create an obligation for you to use the broker's services. Please acknowledge receipt of this notice below and retain a copy for your records.

_____ Licensed Broker /Broker Firm Name or Primary Assumed Business Name	_____ License No.	_____ Email	_____ Phone
_____ Designated Broker of Firm	_____ License No.	_____ Email	_____ Phone
_____ Licensed Supervisor of Sales Agent/ Associate	_____ License No.	_____ Email	_____ Phone
_____ Sales Agent/Associate's Name	_____ License No.	_____ Email	_____ Phone

Buyer/Tenant/Seller/Landlord Initials

Date