

FOR LEASE

±31,015 SF Industrial Space with Proximity to I-24

CHARLES
HAWKINS CO.
Commercial Real Estate Services



1201 ANTIOCH PIKE

NASHVILLE, TN

Robert Stout, SIOR
Shareholder, First Vice President
C: (615) 397 - 3138
rstout@charleshawkinsco.com

Kevin Irwin, SIOR
Senior Vice President
C: (407) 408-5676
kirwin@charleshawkinsco.com

McNeill Stout
Vice President
C: (615) 403 - 8034
mstout@charleshawkinsco.com

Matthew Young
Vice President
C: (615) 415 - 2455
myoung@charleshawkinsco.com

Charles Hawkins Co.
O: (615) 256 - 3189 | www.charleshawkinsco.com
2920 Berry Hill Dr., Ste 100, Nashville, TN 37204



FOR LEASE
INDUSTRIAL SPACE

SPECIFICATIONS

- ±31,015 SF
- ±1,908 SF Office
- (4) 8' x 10' Dock Doors
- (2) 12' x 14' Drive-in Doors
- 15'8" – 17'2" Clear Height
- Zoned Cs
- 3,000 Amp, 3-Phase Power
- LED Lighting
- Sprinklered
- Ceiling Hung Gas-Fired Heaters
- (50) Parking Spaces
- 27' x 60' Column Spacing
- Excellent access to I-24 (±1 mile)
- Minutes from BNA Airport







OPERATING EXPENSES:


Taxes	\$1.31/SF
Insurance	\$0.47/SF
CAM	\$1.07/SF
Management Fee	3.5%

LEASE RATE: \$11.95/SF NNN



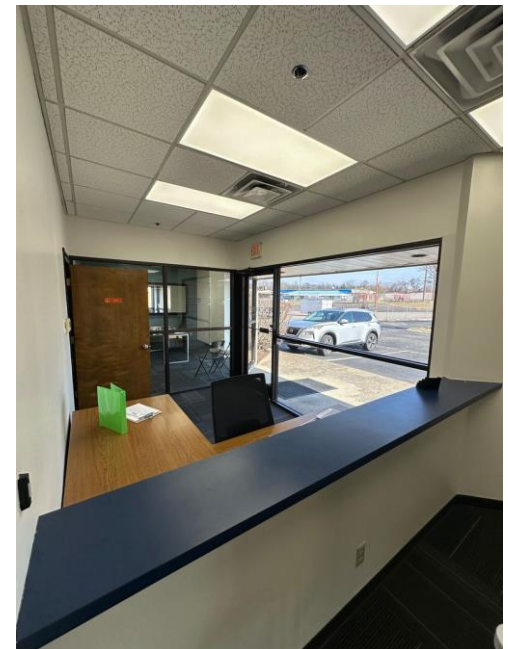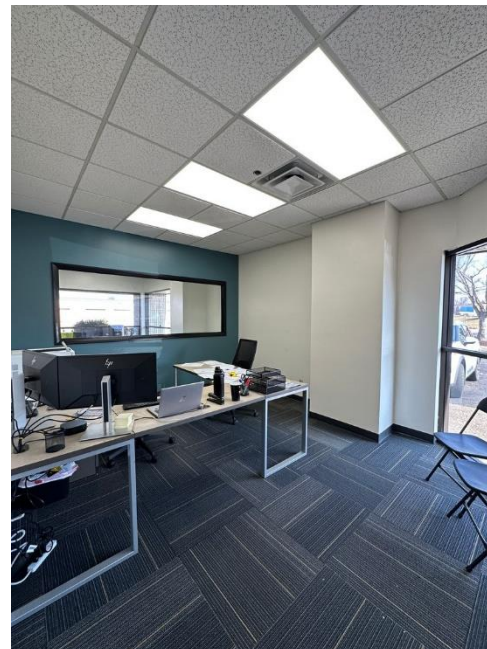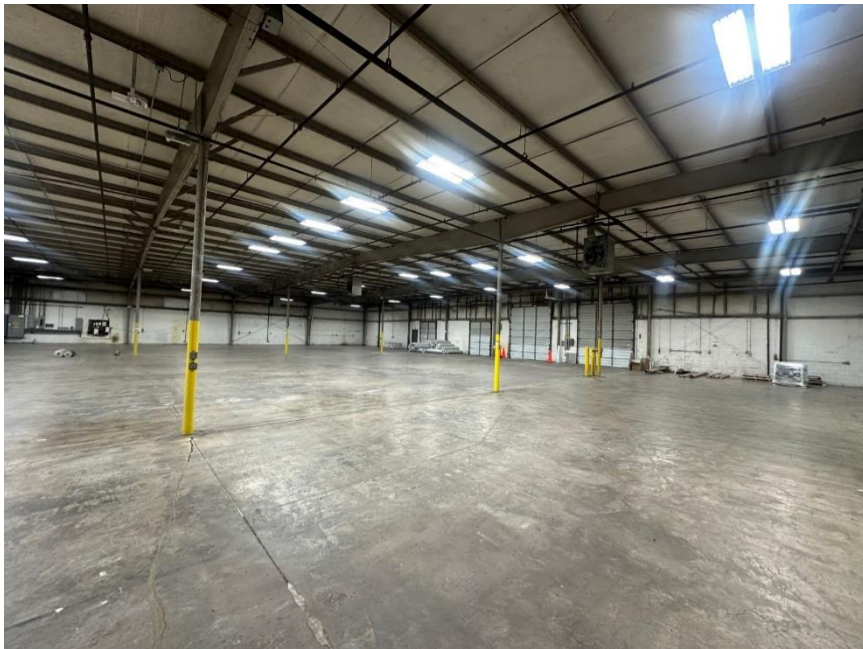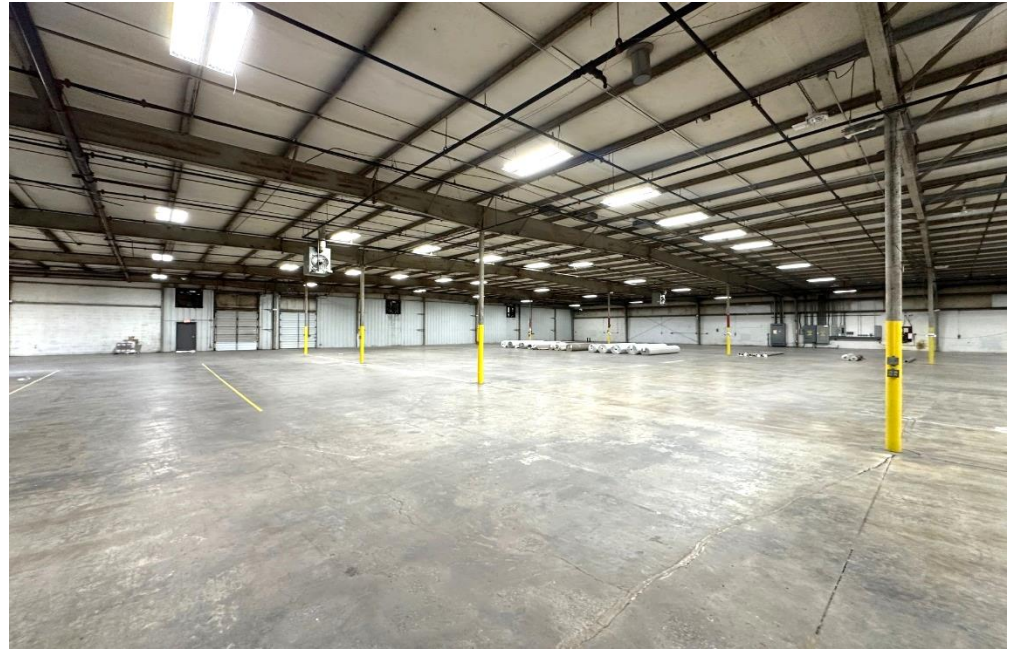


FLOOR PLAN

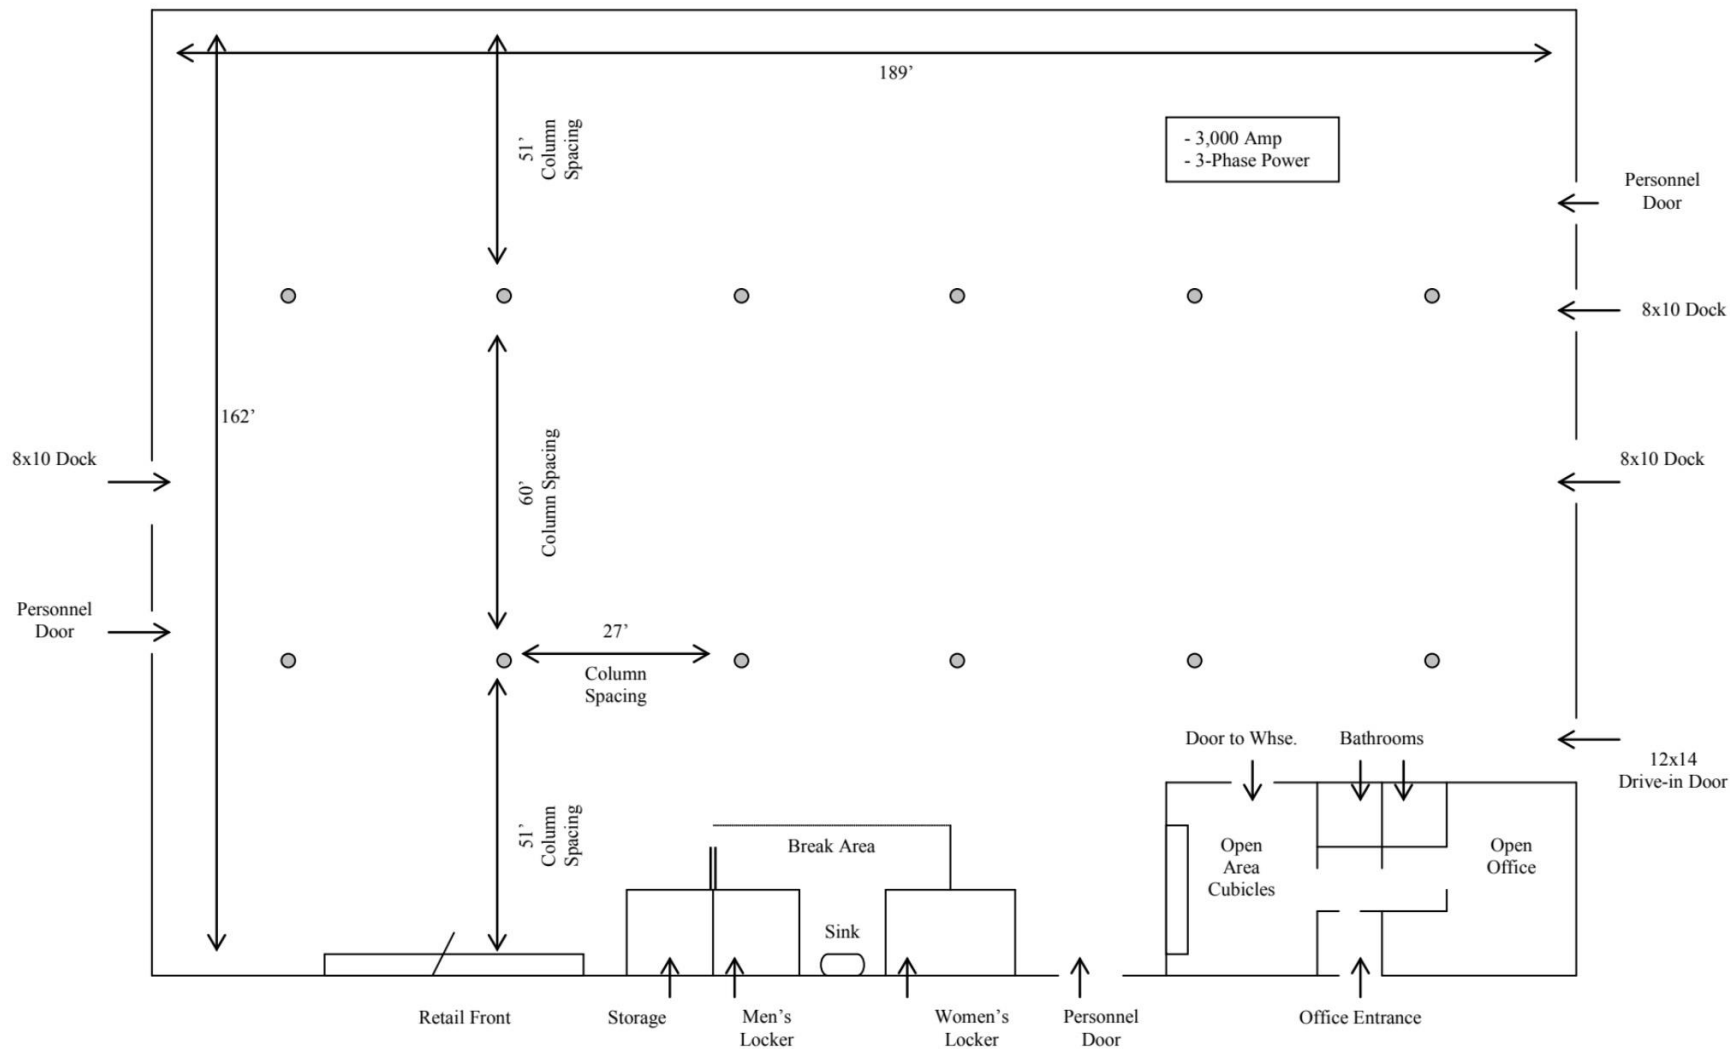


C:\Users\kgarland\Documents\1201 Antioch Pike floorplan.doc

***NOT TO SCALE.**
All dimensions and specifications are approximate.
Independent verification is recommended.

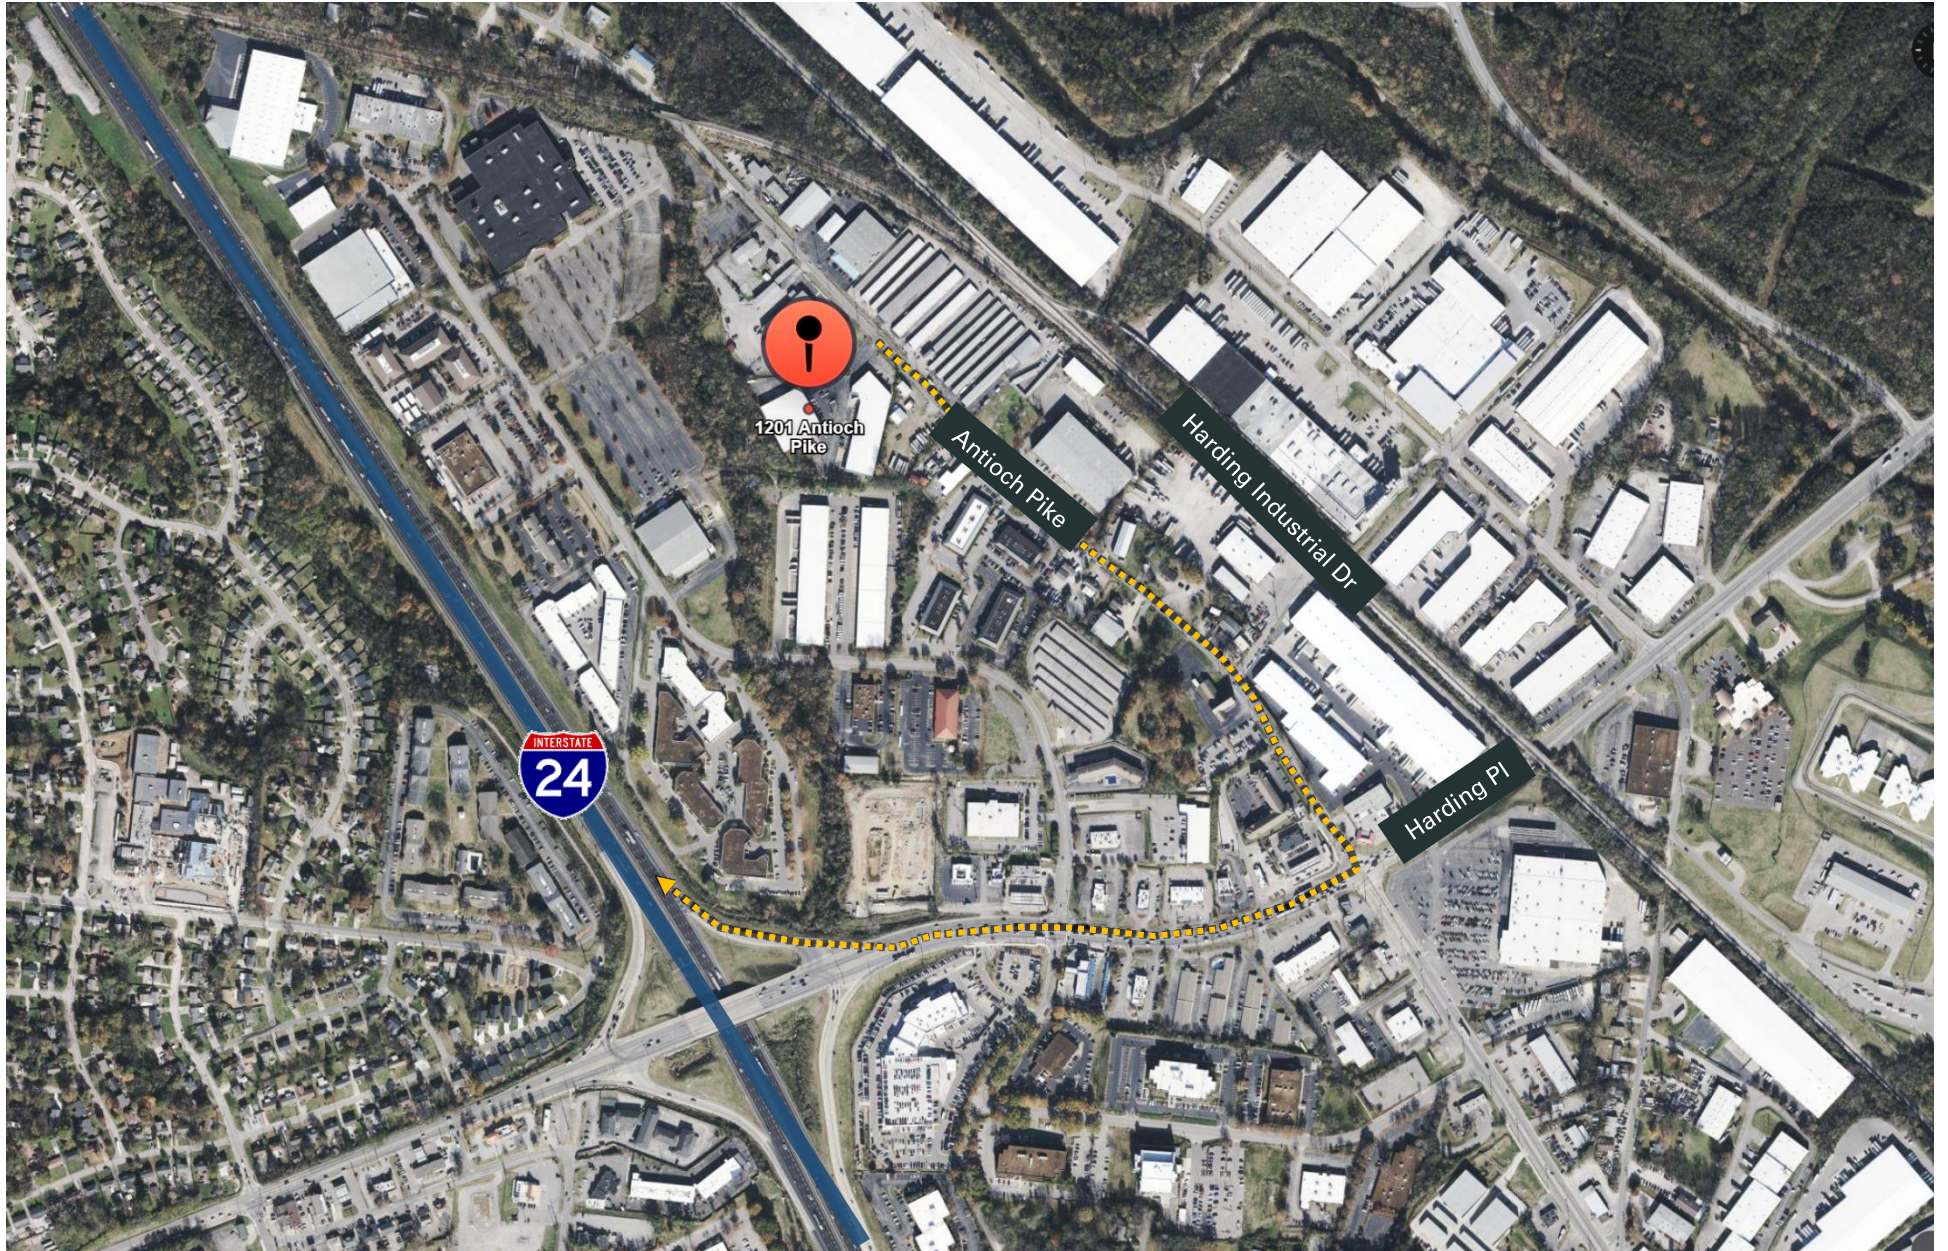

LOCATION MAP

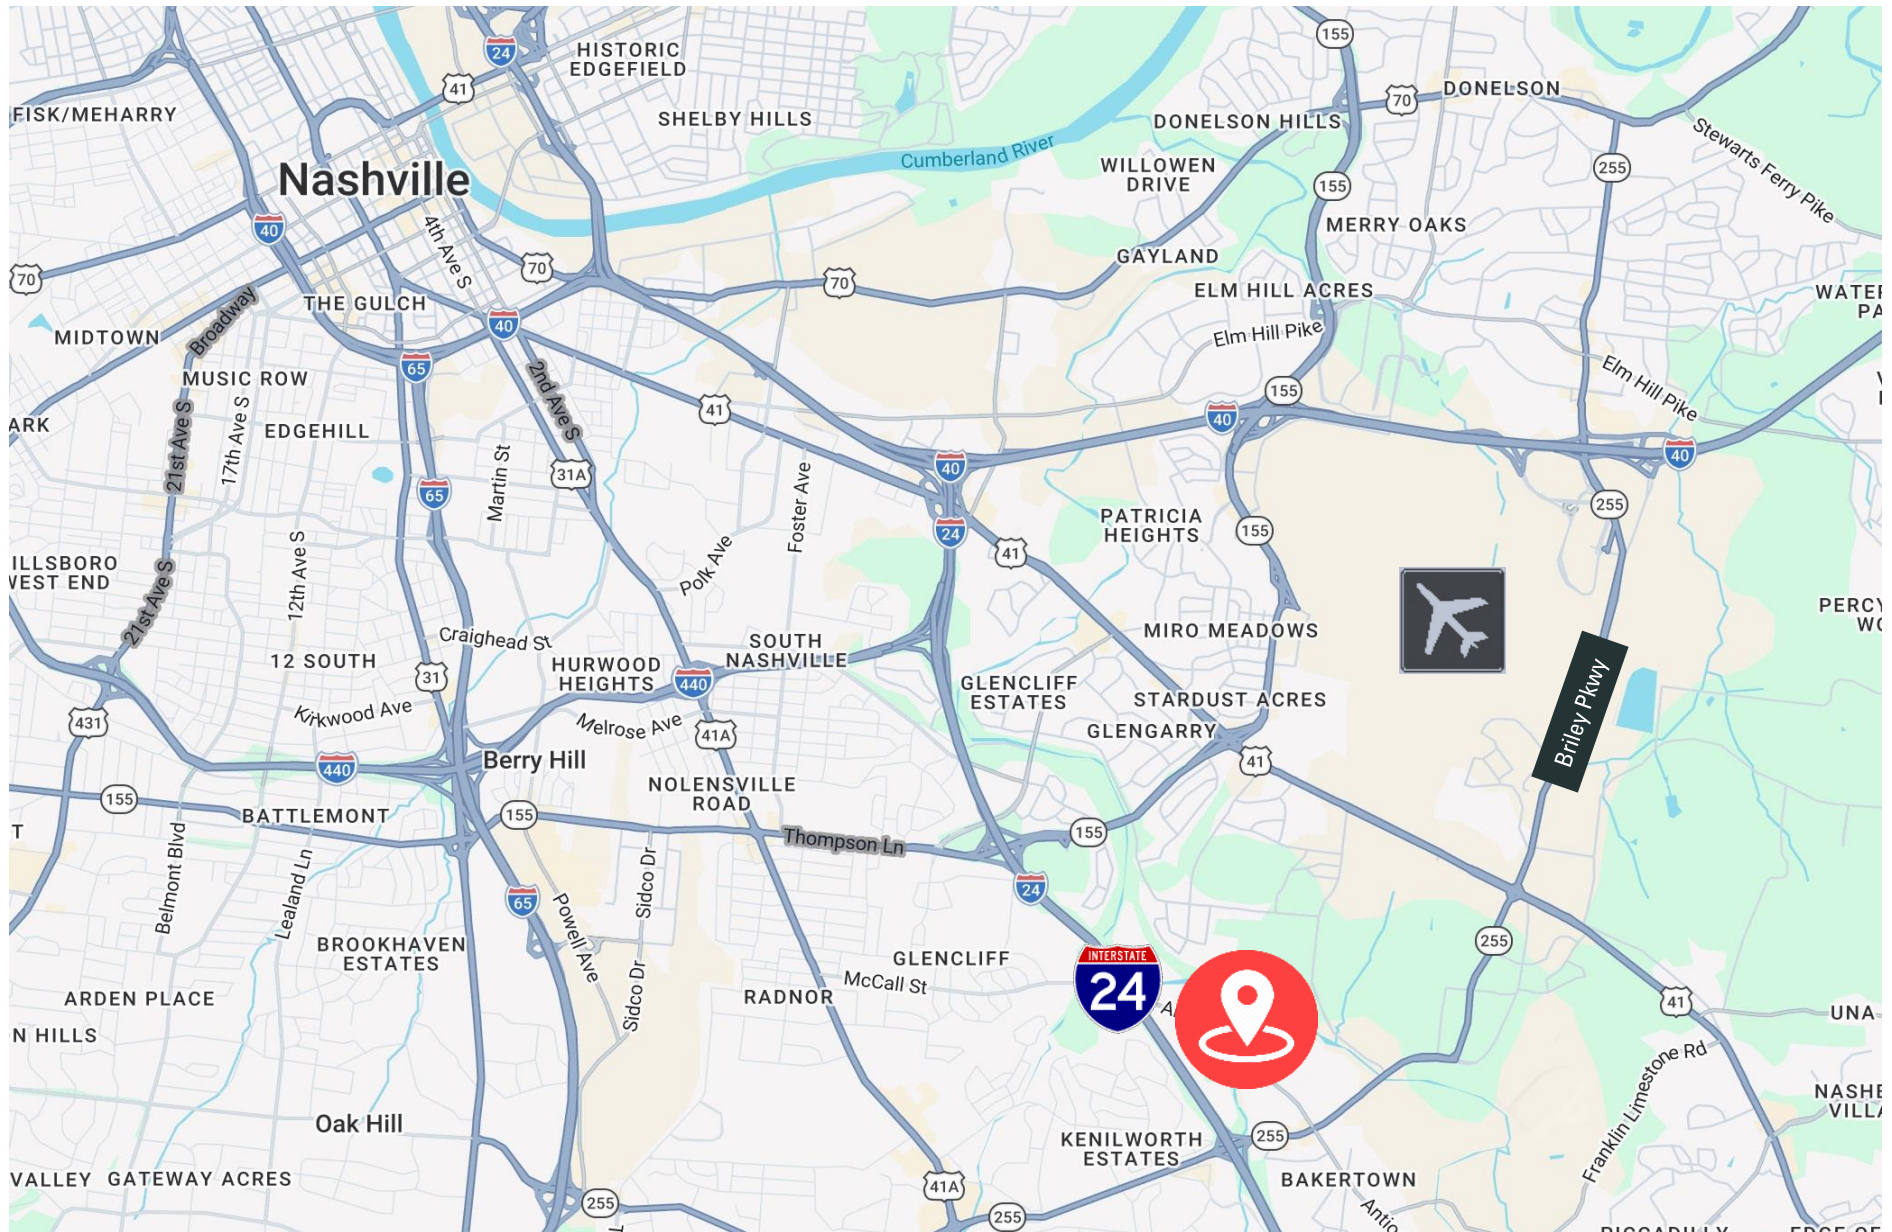

1201 ANTIOCH PIKE

NASHVILLE, TN

±31,015 SF Industrial Space

Robert Stout, SIOR
Shareholder, First Vice President
C: (615) 397 - 3138
rstout@charleshawkinsco.com

Matthew Young
Vice President
C: (615) 415 - 2455
myoung@charleshawkinsco.com

Kevin Irwin, SIOR
Senior Vice President
C: (407) 408-5676
kirwin@charleshawkinsco.com

Charles Hawkins Co.
O: (615) 256 - 3189 | www.charleshawkinsco.com
2920 Berry Hill Dr., Ste 100, Nashville, TN 37204

McNeill Stout
Vice President
C: (615) 403 - 8034
mstout@charleshawkinsco.com

**CHARLES
HAWKINS CO.**
Commercial Real Estate Services