



Notes:

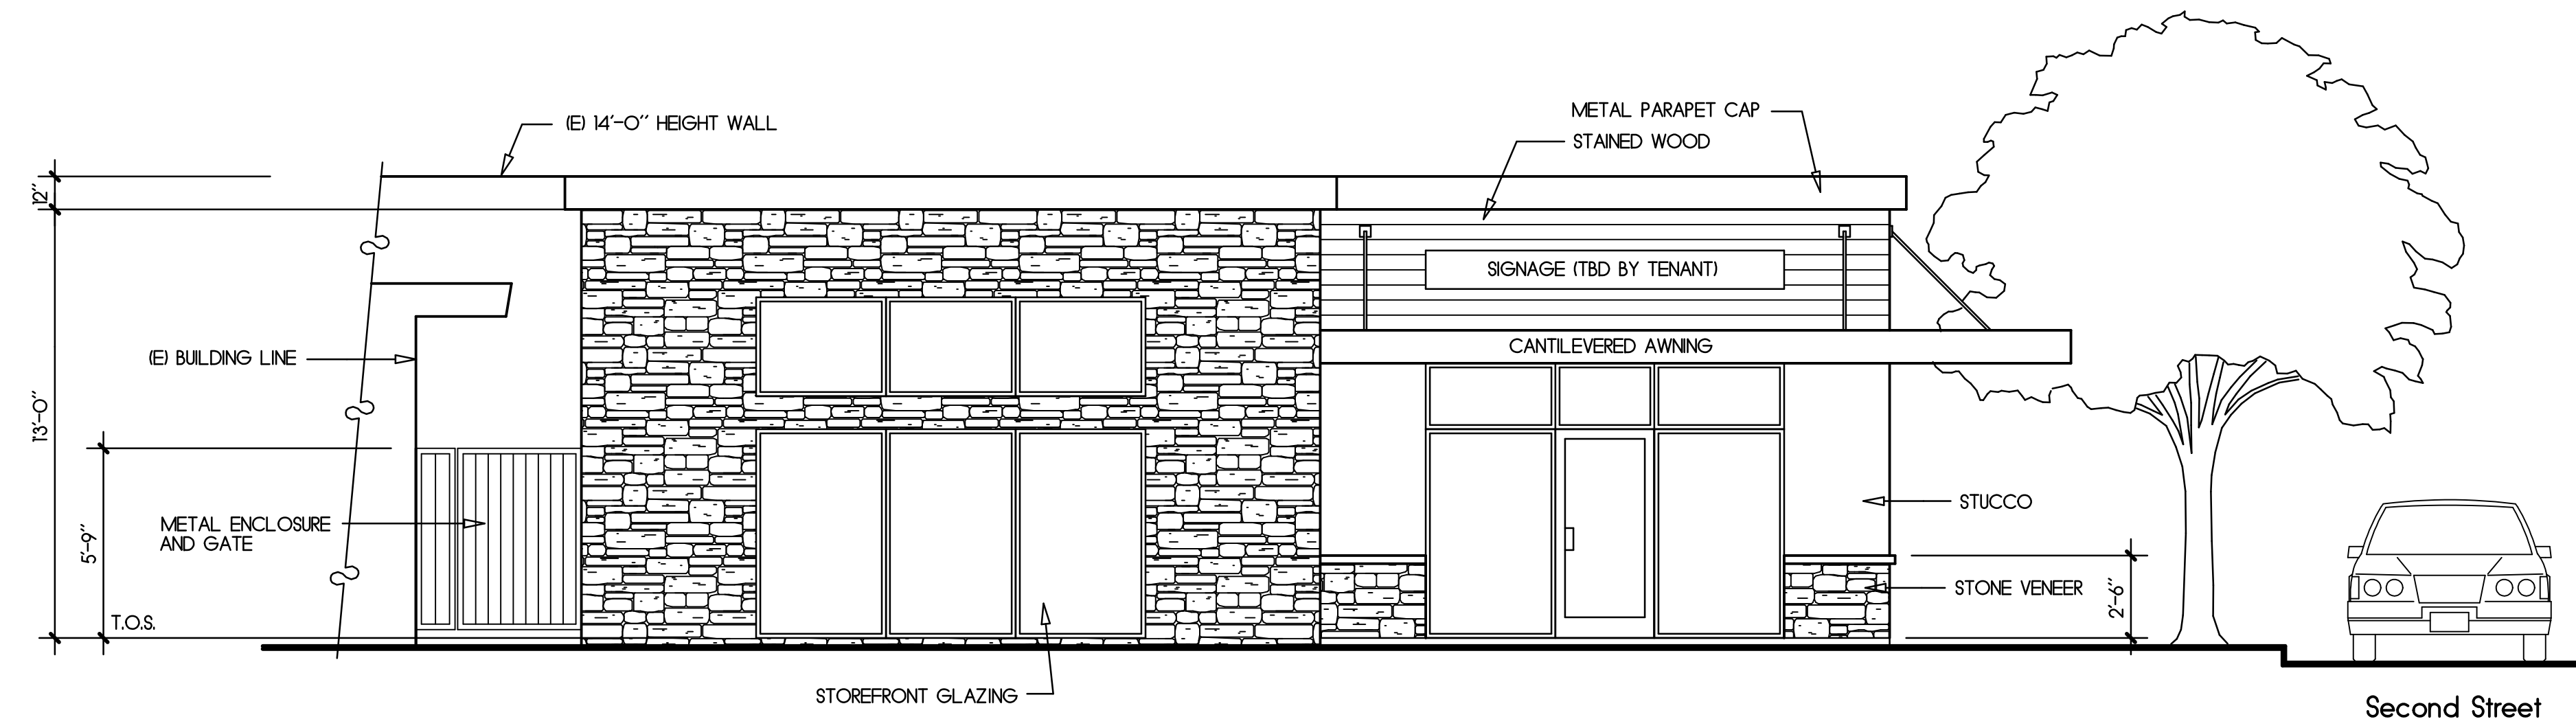

Front Elevation
(West)

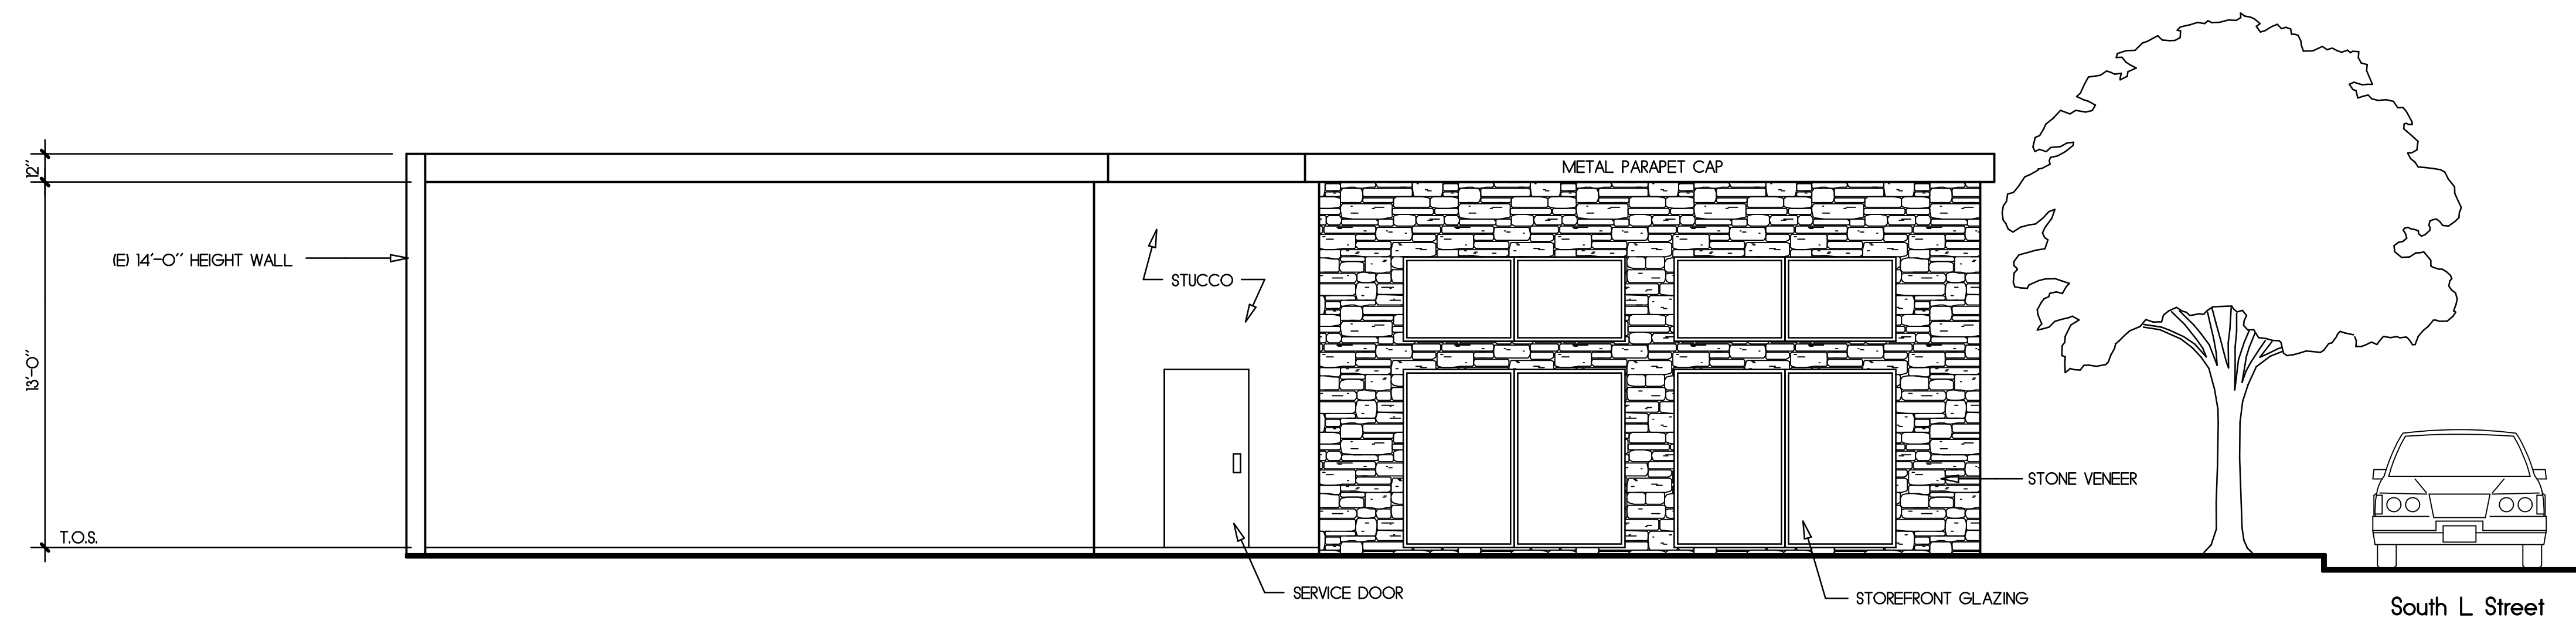

Left Side Elevation
(North)

Rev	Description	Date
-----	-------------	------

Exterior Elevations