


LEGEND			
[Grey Box]	NOT IN SCOPE	[Thick Line]	PROPOSED ITEMS (HEAVY LINE WEIGHT)
[Thin Line]	EXISTING ITEMS	[Door Symbol]	EXISTING DOOR AND FRAME TO REMAIN
[Door Symbol]	NEW DOOR AND FRAME	[Dashed Line]	DEMO ITEMS
[Light Bulb]	NEW DUPLEX RECEPTACLE	[SRB Symbol]	FIRE ALARM STROBE
[EBU Symbol]	EMERGENCY BACKUP UNIT	[Pull Station Symbol]	FIRE ALARM PULL STATION
[EXIT Symbol]	EXIT SIGN		

1
A106 1/4" = 1'-0"
EXISTING PLAN SUITE A-200



2
A106 1/4" = 1'-0"
EXISTING ELEVATION SUITE A-200

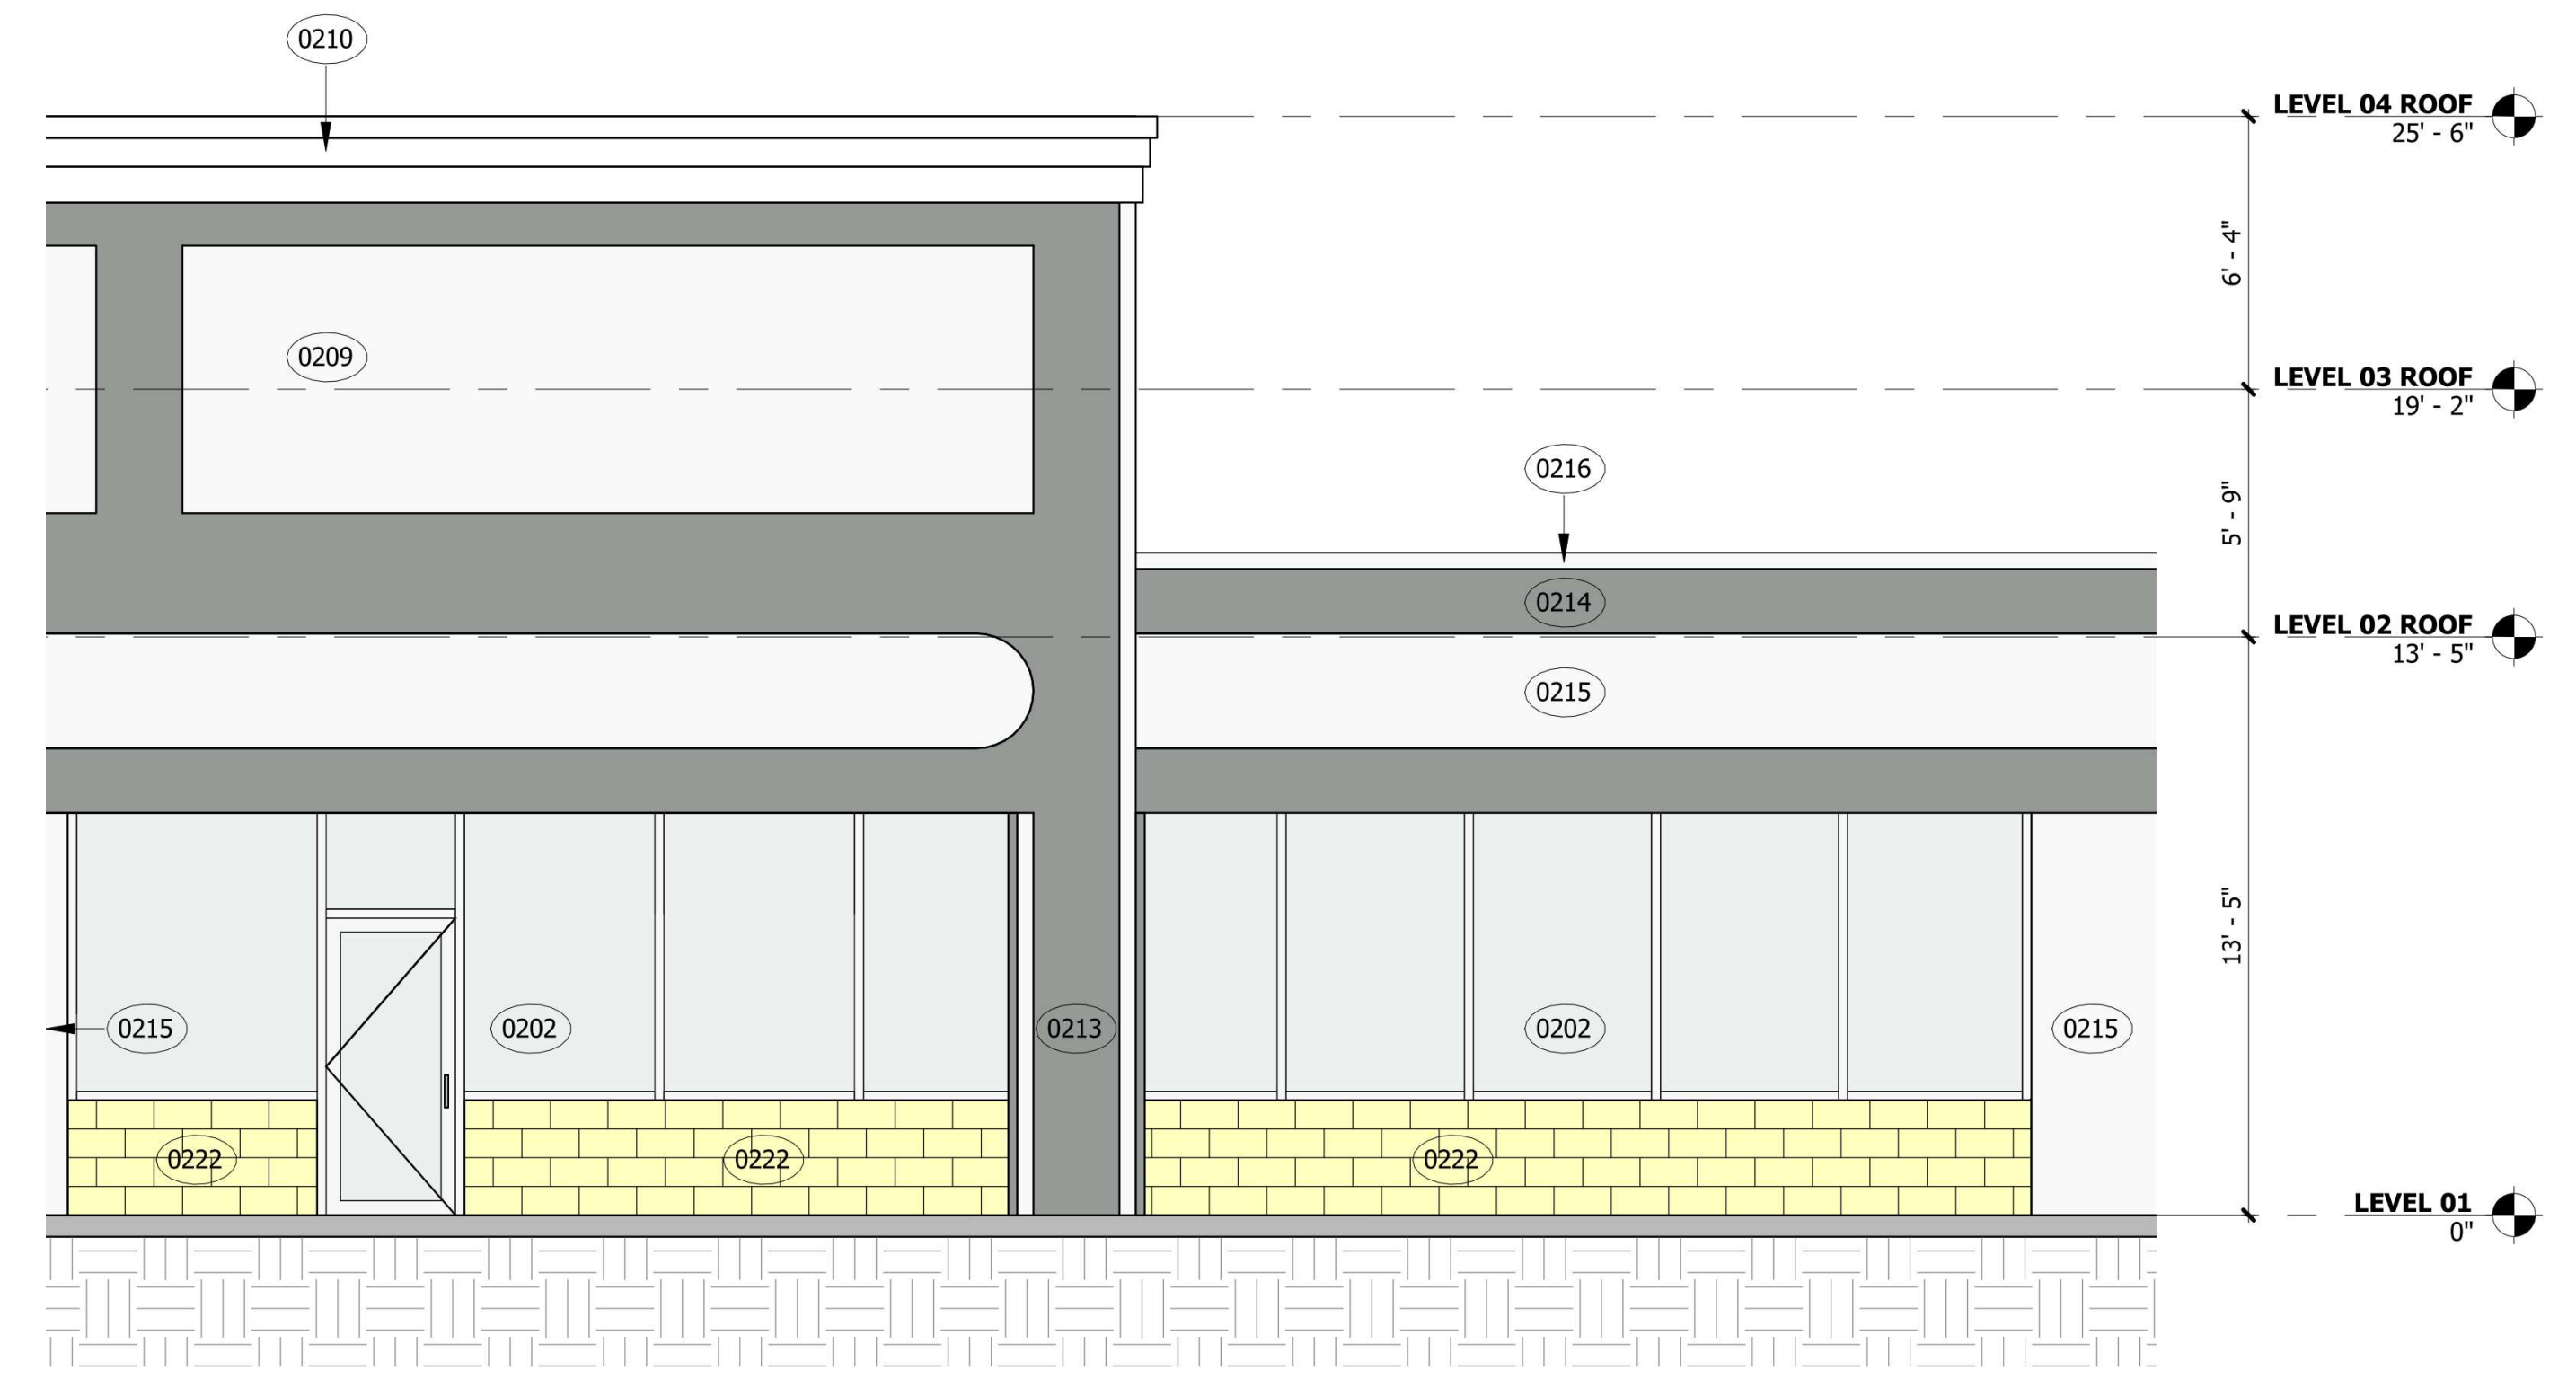

Brady Sullivan Properties
670 N. Commercial Street
Manchester, nh 03101
603.622.6223



Owner

Project
380-510 John Fitch Hwy

FITCHBURG MA

SUITE 436
2,303 USF

Issues	
Date	Description

Revisions		
No.	Date	Description

Drawing Title
SUITE A-200 - EXISTING PLAN

Issue Date:	5-15-2024
Project No:	Scale: As Indicated
Project Manager:	Production Leader:
Project Architect:	Peer Reviewer:

Drawing Number
A106