



Sior



FOR LEASE

FLEXIBLE OFFICE SPACES IN THE HEART OF HONOLULU AT KING CENTER

📍 1451 SOUTH KING STREET, HONOLULU, HI 96814



SEAN TADAKI (PB) CCIM, Sior

Managing Partner • RB-21112
(808) 779-9699
stadaki@caahawaii.com



SEAN KETTLEY, (S) CCIM

Vice President • RS-76223
(808) 497-1904
skettley@caahawaii.com

©2026 Commercial Asset Advisors. All information contained herein is obtained from sources deemed reliable. However, no representations or guarantees are made as to the accuracy thereof, and it is provided herein subject to errors, omissions, changes and withdrawals without notice. Offeror and/or his agent should confirm this information prior to making any offer. Buyer agrees that all negotiation shall be conducted through CAA only. No subagency is offered or intended.





STREET ACCESS - SUITE 101

Work in the heart of Honolulu at King Center Building. Secure office spaces are complemented by convenient parking, accessible bus routes, nearby dining options including Sushi Izakaya Gaku, Lobster King, and Sasabune, and a prime location along South King Street near Keeaumoku Street and Kalakaua Avenue—perfect for small businesses seeking a central, professional address.

PROPERTY DETAILS




SUITE SIZE 104
104 - 3,656 SF



PARKING
Ample Parking



BASE RENT
Negotiable




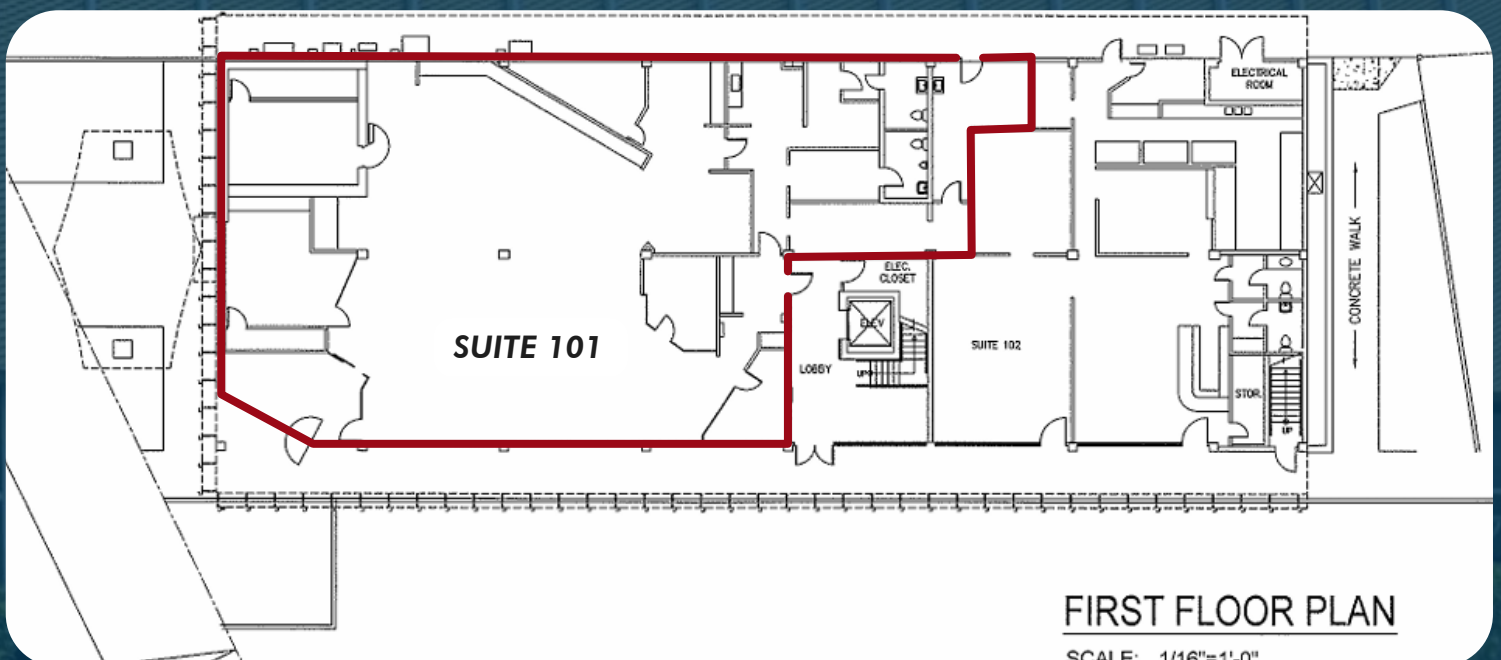


FIRST FLOOR PLAN

SCALE: 1/16"=1'-0"

FEATURED SUITES

Representative images of Suite 400 and Suite 504. Multiple floor plans and sizes are available.

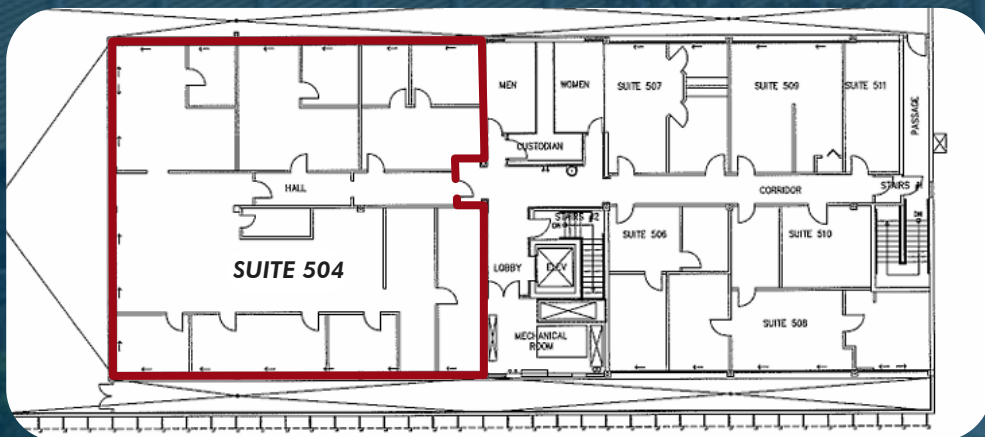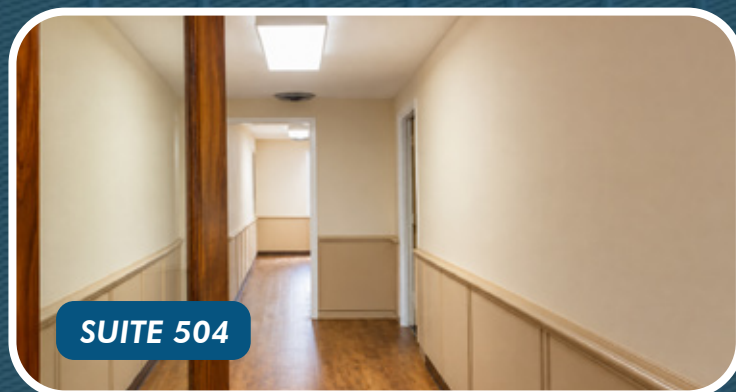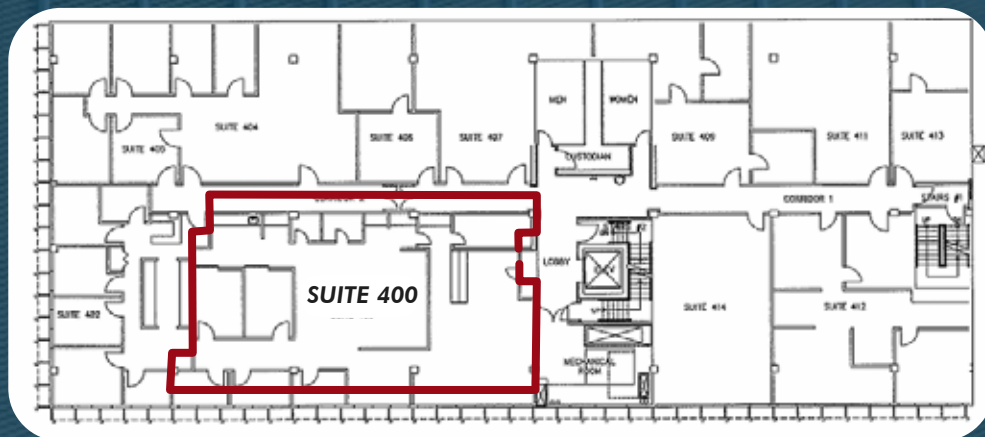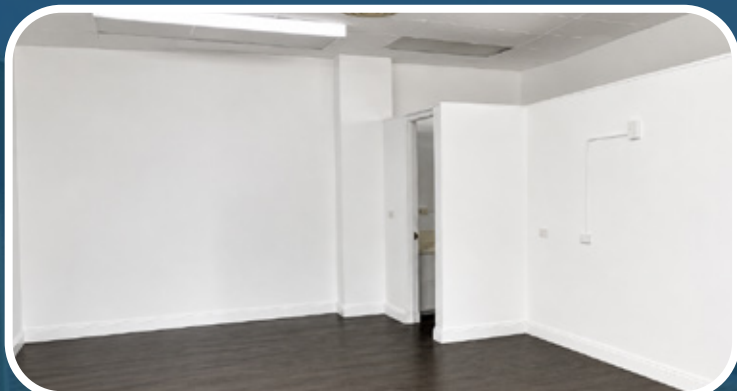



SEAN TADAKI (PB) CCIM, SIOR
Managing Partner • RB-21112
(808) 779-9699
stadaki@caahawaii.com



SEAN KETTLEY, (S) CCIM
Vice President • RS-76223
(808) 497-1904
skettley@caahawaii.com

©2026 Commercial Asset Advisors. All information contained herein is obtained from sources deemed reliable. However, no representations or guarantees are made as to the accuracy thereof, and it is provided herein subject to errors, omissions, changes and withdrawals without notice. Offeror and/or his agent should confirm this information prior to making any offer. Buyer agrees that all negotiation shall be conducted through CAA only. No subagency is offered or intended.

