


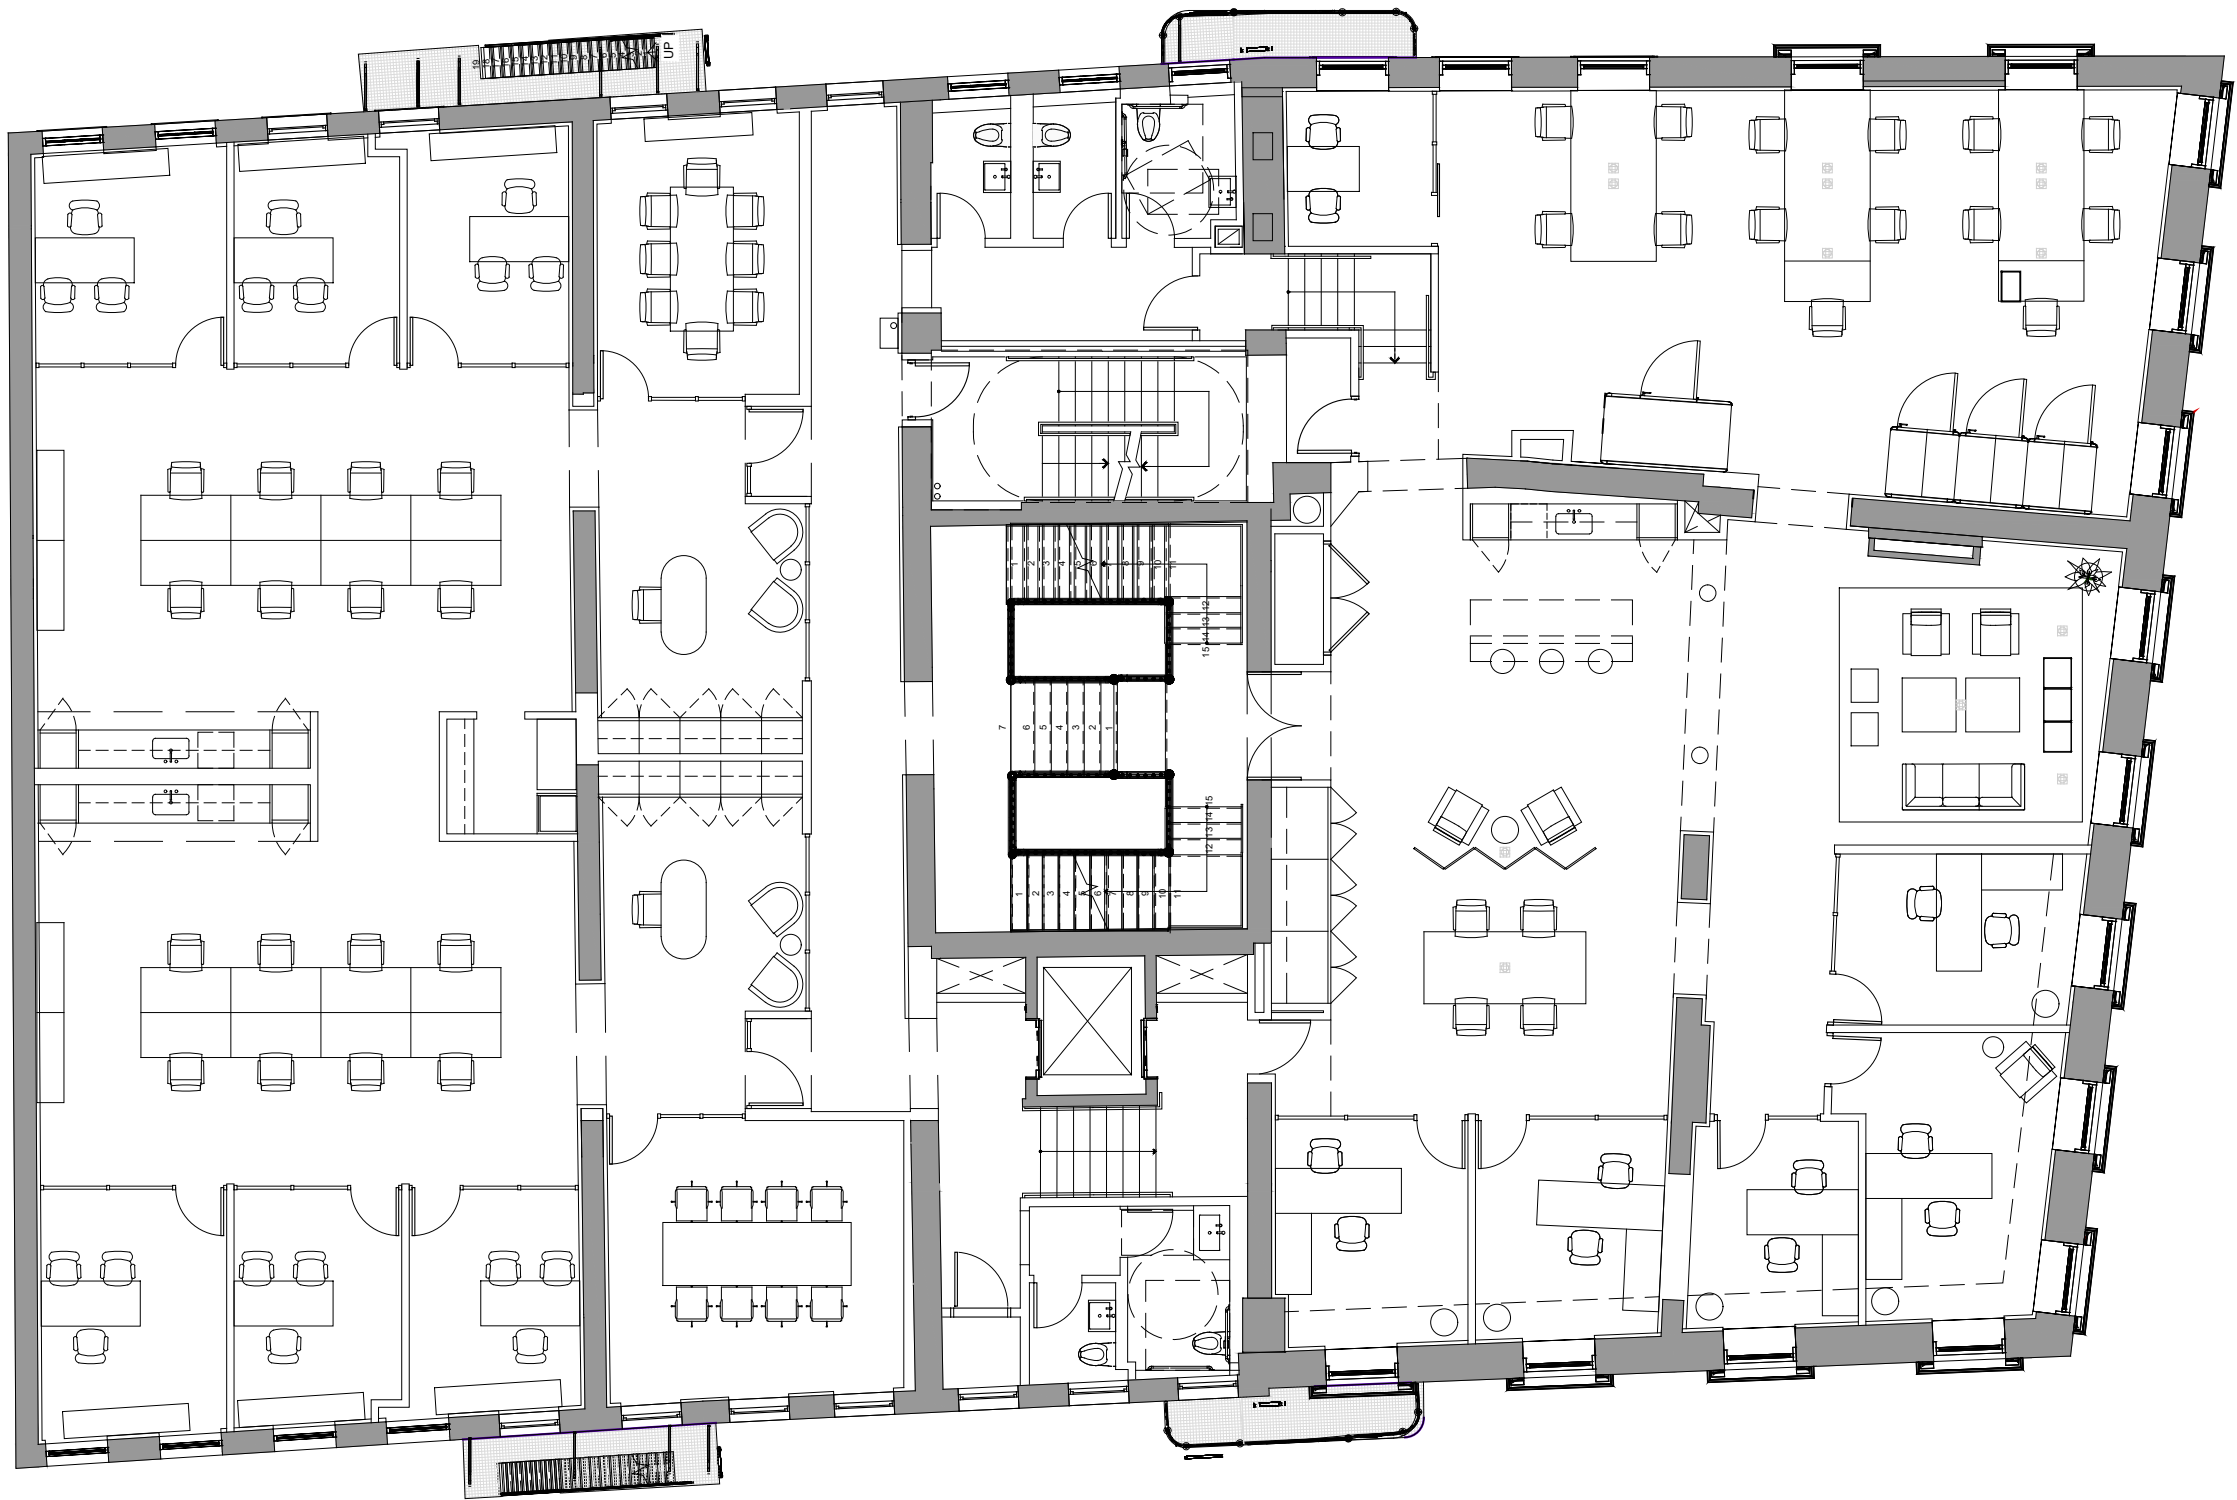

S9ARCHITECTURE

PROJECT: INDIA HOUSE
DESCRIPTION: SECOND FLOOR CLOSET
SCALE: 3/32" = 1'-0"

SKETCH NO.: SK-001
PROJECT NO.: 66413.00
PREPARED BY: A.KORNEEVA
ISSUE/ REV: 01-31-2025



